




Section A-A
SCALE 1:250

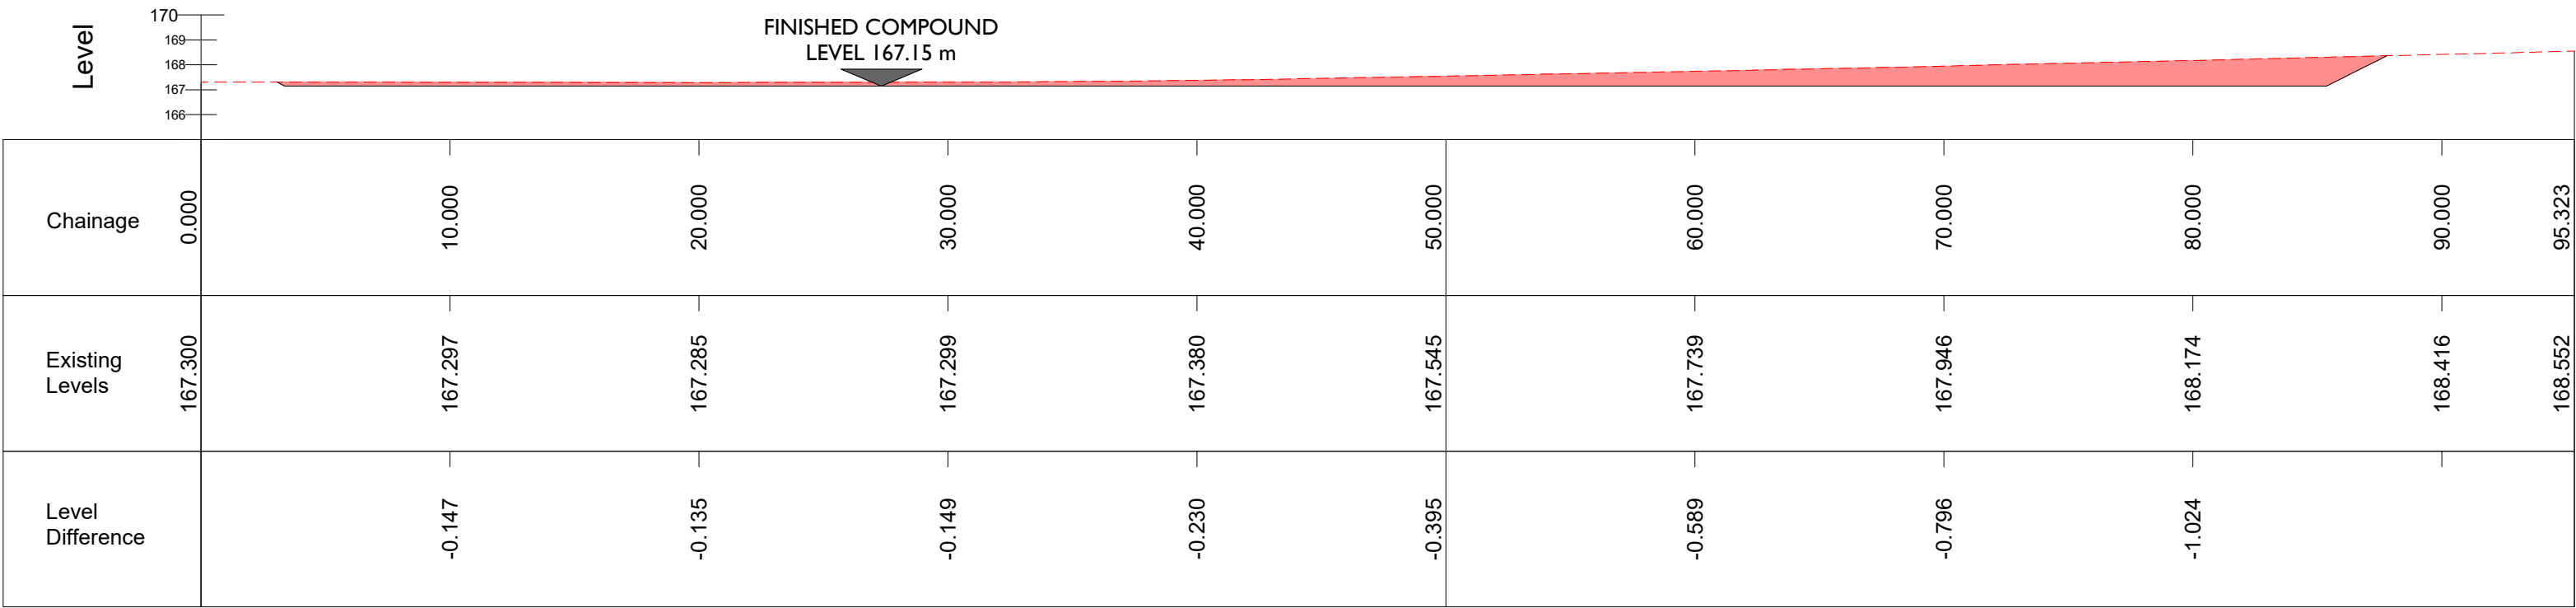

Section B-B
SCALE 1:250

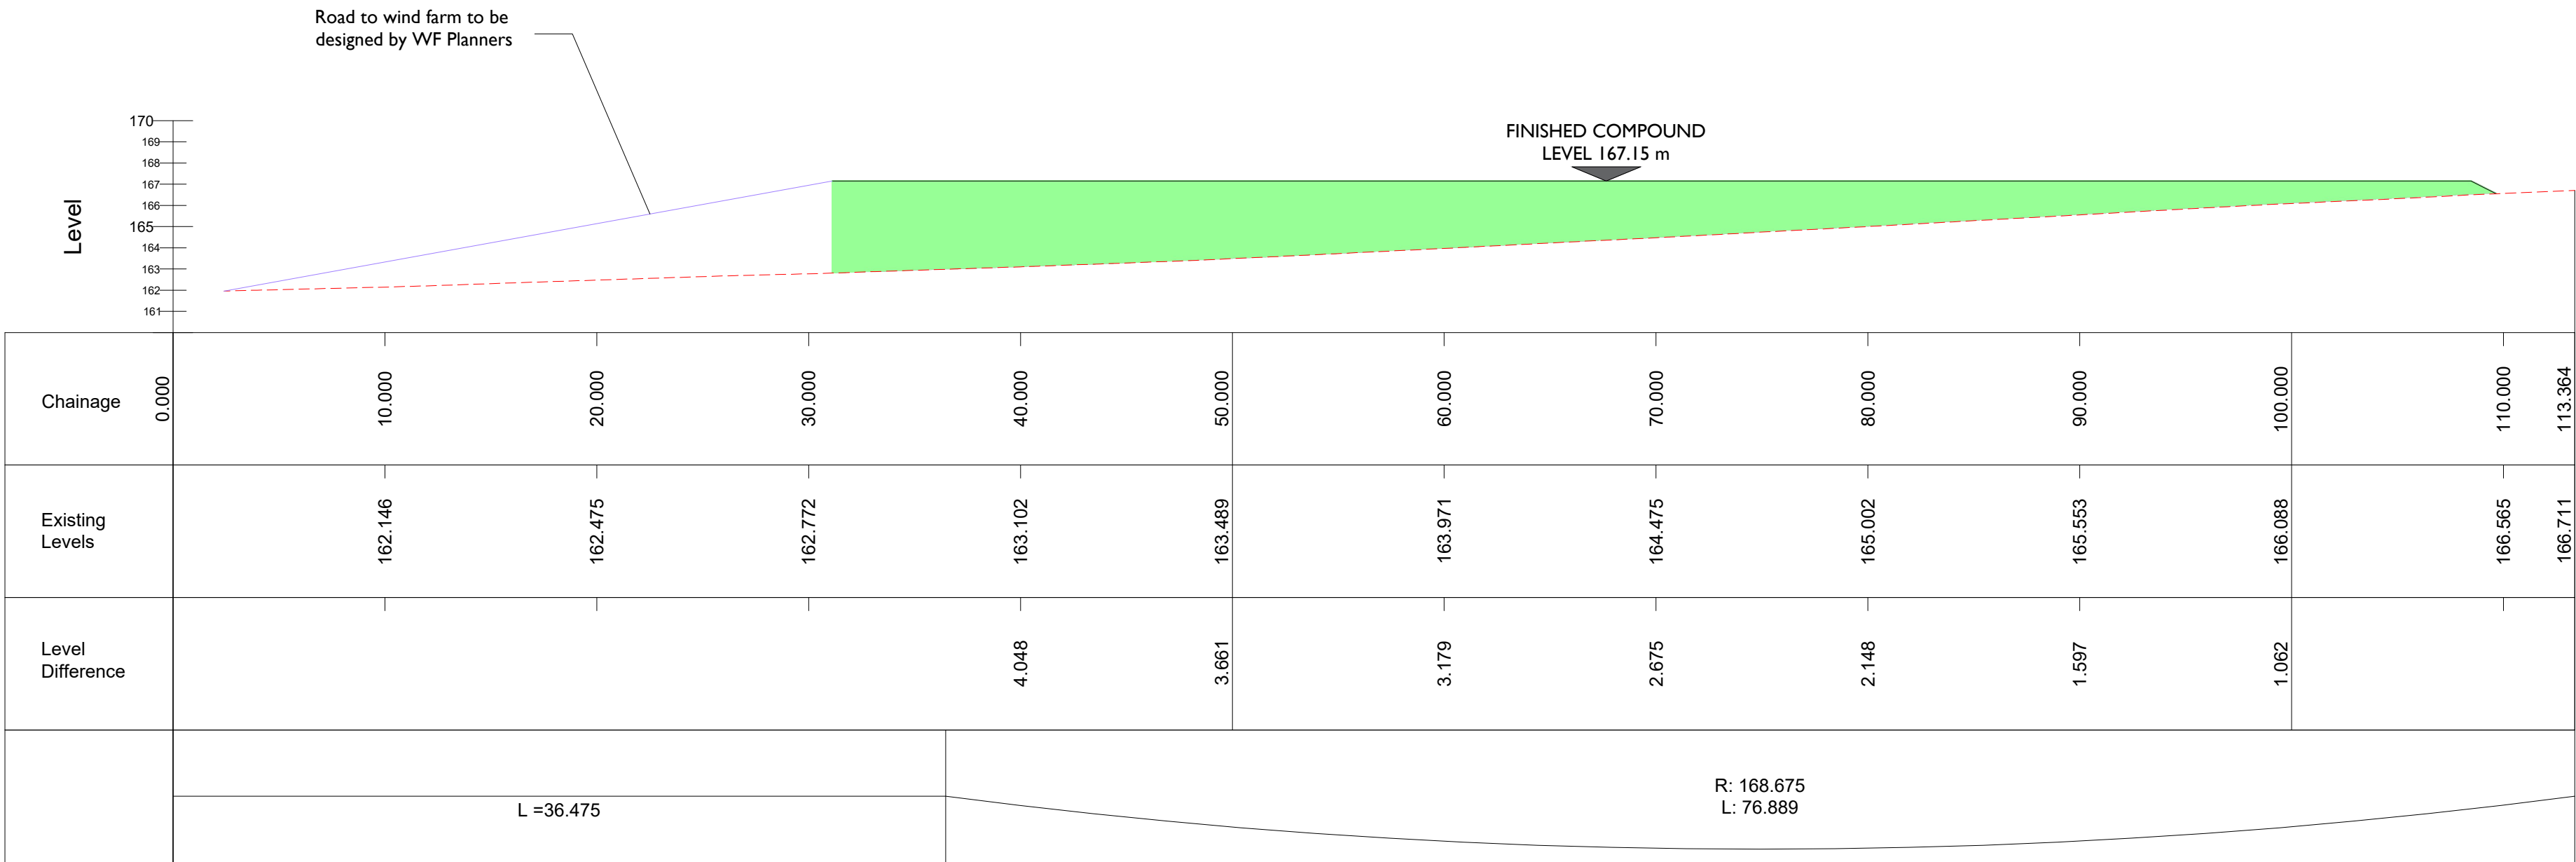

Section C-C - Access Road
SCALE 1:250

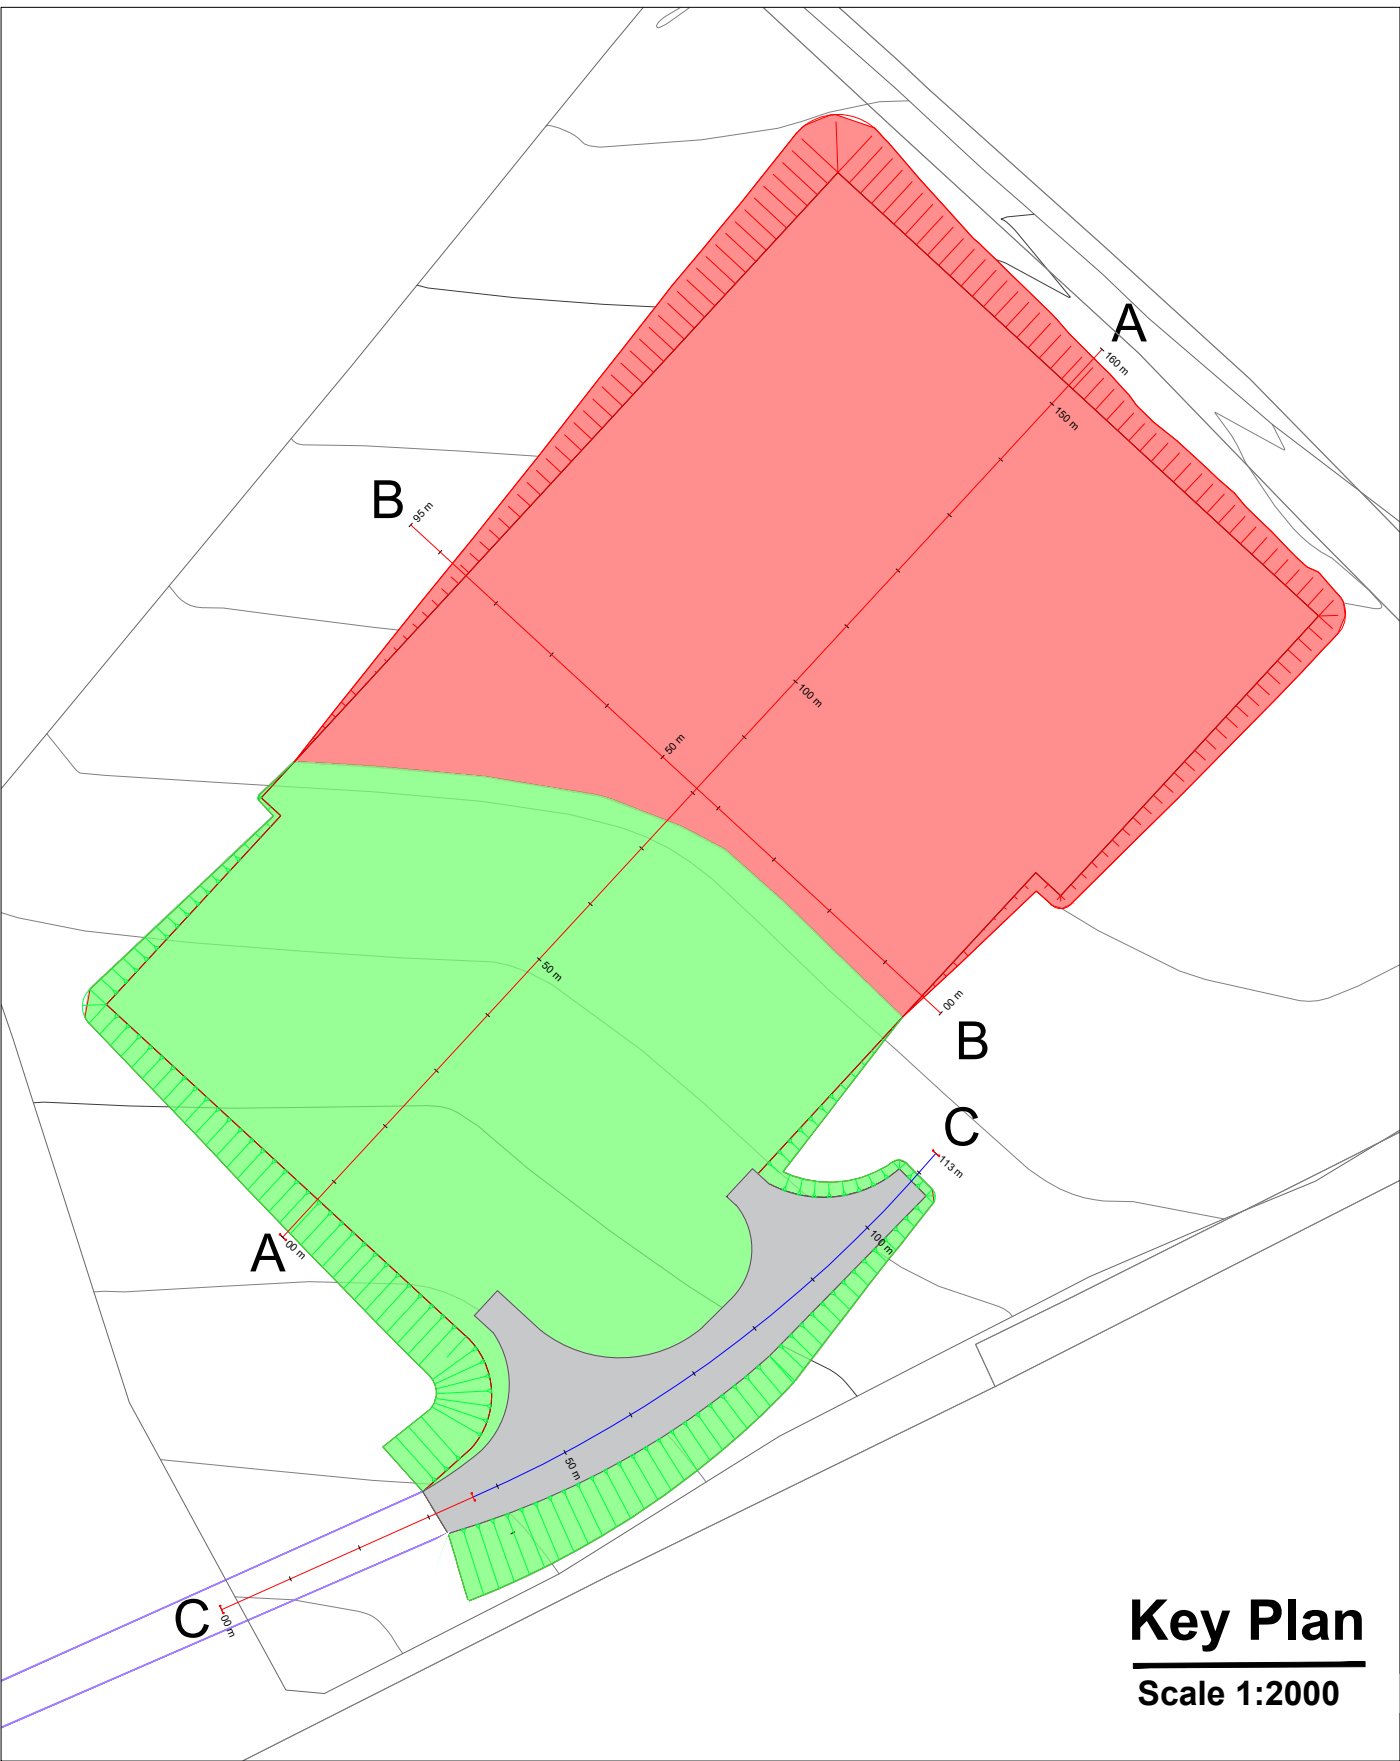

Head Office
Beenreigh,
Abbeydorney,
Tralee, Co. Kerry
Ireland
Tel: 00353 66 7135710

Regional Office
Basepoint Business Centre
Stroudley Road, Basingstoke,
Hampshire,
RG24 8UP, UK
Tel: 00 44 1256406664

PROJECT

Scart Mountain
Wind Farm
110 kV Grid Connection

CLIENT



CONSULTANTS



NOTES: -

Cut & Fill Volumes are approximate for preliminary design Only. Detailed Material Classification & Geotechnical Design to be completed at design phase.

LEGEND: -

Approx. Cut Volume
Approx. Fill Volume
Ecisting Ground Profile
Road to wind farm to be designed by WF Planners

ISSUE/REVISION

P2	26.11.24	Issued for Planning
P1	05.03.24	Issued for Planning
I/R	DATE	DESCRIPTION

PROJECT NUMBER

05-854

SHEET TITLE

Cut & Fill Volume
Sections

SHEET NUMBER

05854-DR-242