

ISO A1 594mm x 841mm

Project Management Initials: Designer: LP Checked: ST Approved: GH

Map Series:
Prime Data Vector

ITM Centre Point Co-ordinate:
X,Y = 614654.012, 602066.699

Tailte Éireann License No.
CYAL50261649

Copyright:
© Tailte Éireann, 2024



Swept Path Analysis - Road to Wind Farm

SCALE 1:500



Swept Path Analysis - Proposed Access Roads

SCALE 1:250

Scart Mountain
110kV Substation Compound


Road to Wind Farm

Scart Mountain 110kV Substation

166.0


Access Road to EirGrid Compound

Access Road to IPP Compound

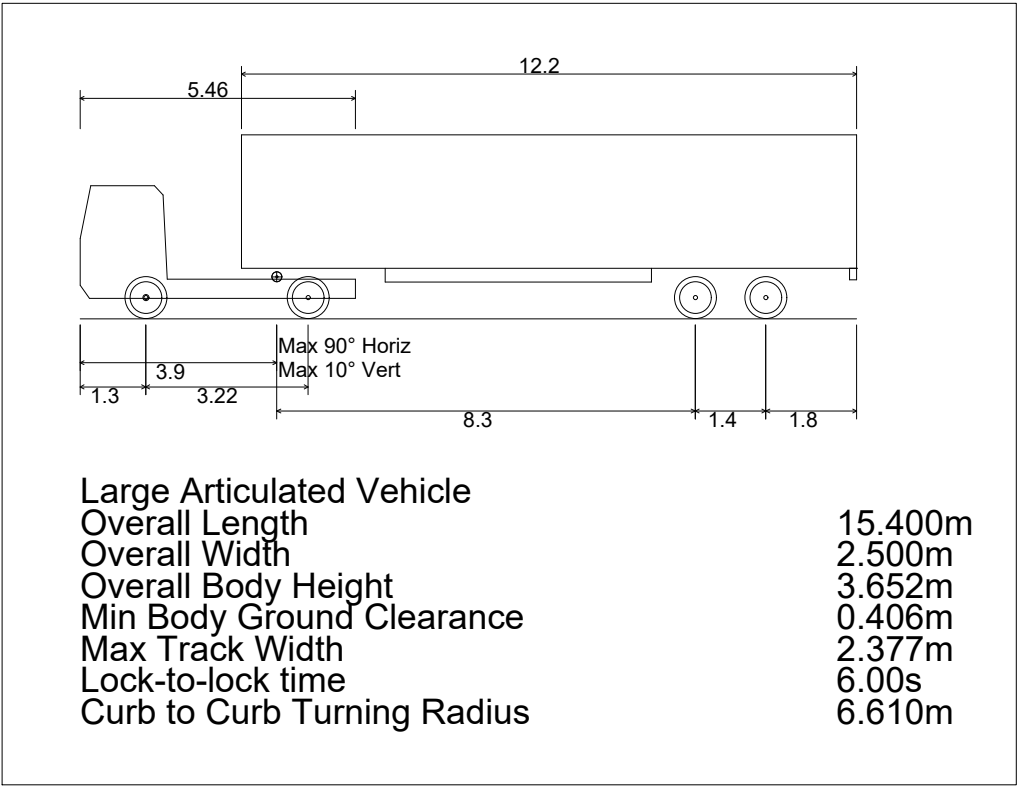

Truck 2 Details

Scale 1:150

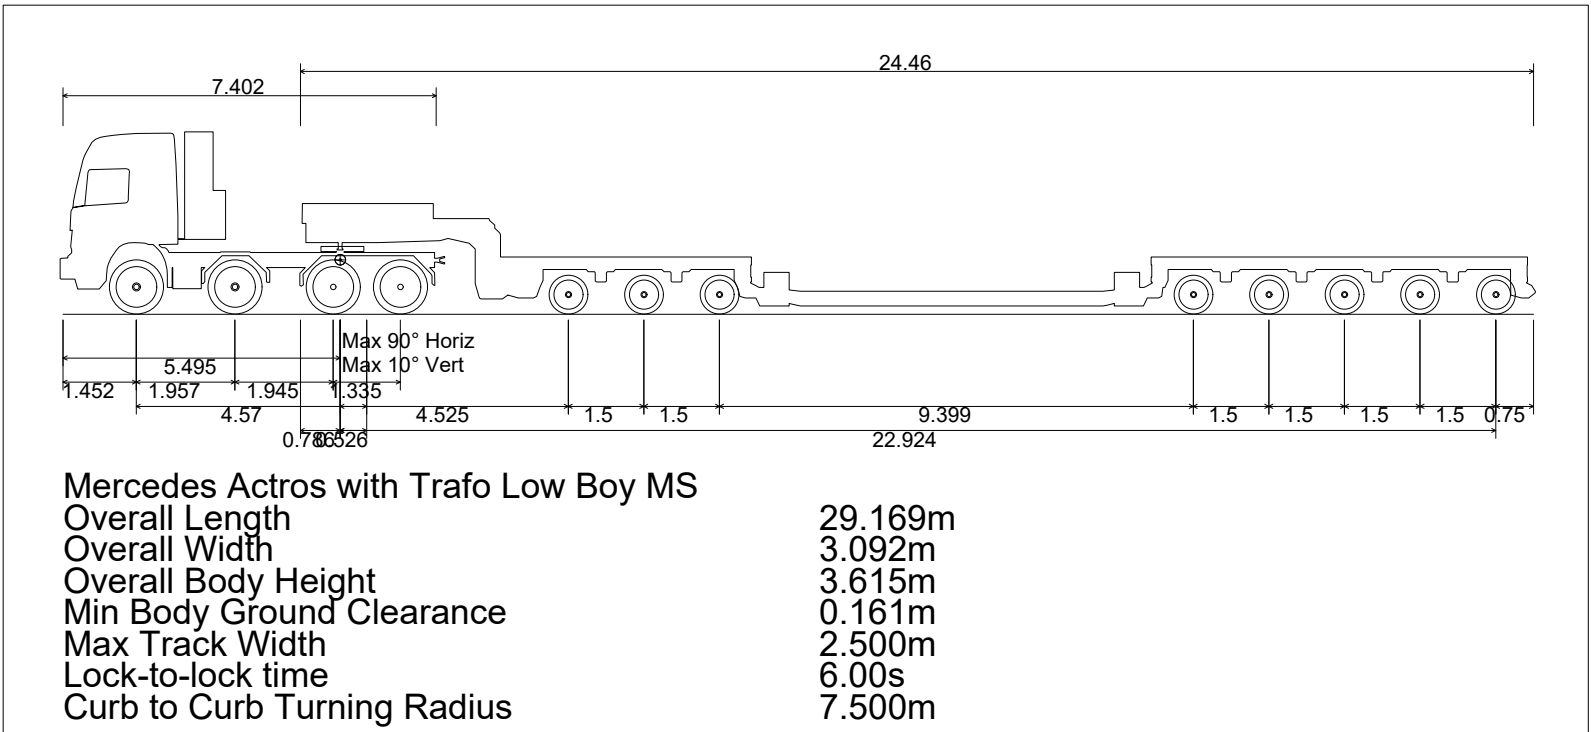

Truck 1 Details - For Transformer Delivery

Scale 1:150



Head Office
Beenreigh,
Abbeydorney,
Tralee, Co. Kerry
Ireland
Tel: 00353 66 7135710

Regional Office
Basepoint Business Centre
Stroudley Road, Basingstoke,
Hampshire,
RG24 8UP, UK
Tel: 00 44 1256406664

PROJECT

Scart Mountain
Wind Farm
110 kV Grid Connection

CLIENT



CONSULTANTS



NOTES: -

LEGEND: -

- Road to wind farm to be designed by WF Planners
- Swept path - Truck 1 for Transformer Delivery
- Swept path - Truck 2
- Proposed Access Road
- Temporary widening of the road for Truck maneuvers
- Approx. Fill Volume

ISSUE/REVISION

P2	26.11.24	Issued for Planning
P1	05.03.24	Issued for Planning
I/R	DATE	DESCRIPTION

PROJECT NUMBER

05-854

SHEET TITLE

Swept Path Analysis

SHEET NUMBER

05854-DR-243