



TYPE 1 - 5.0m CONSTRUCTION TRAFFIC ACCESS ROAD
CROSS SECTION EXCAVATE & REPLACE

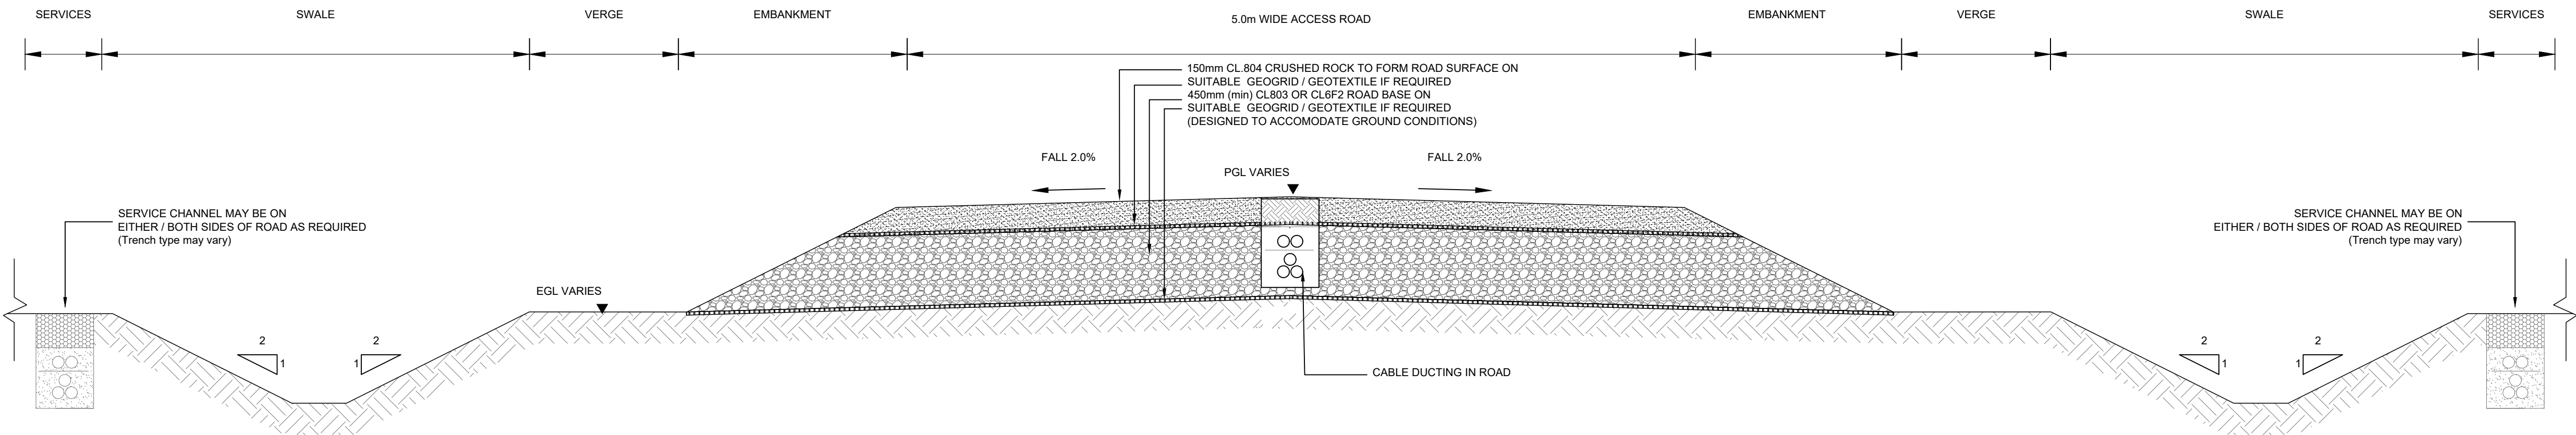

TYPE 2 - 5.0m CONSTRUCTION TRAFFIC ACCESS ROAD
CROSS SECTION FLOATING ROAD

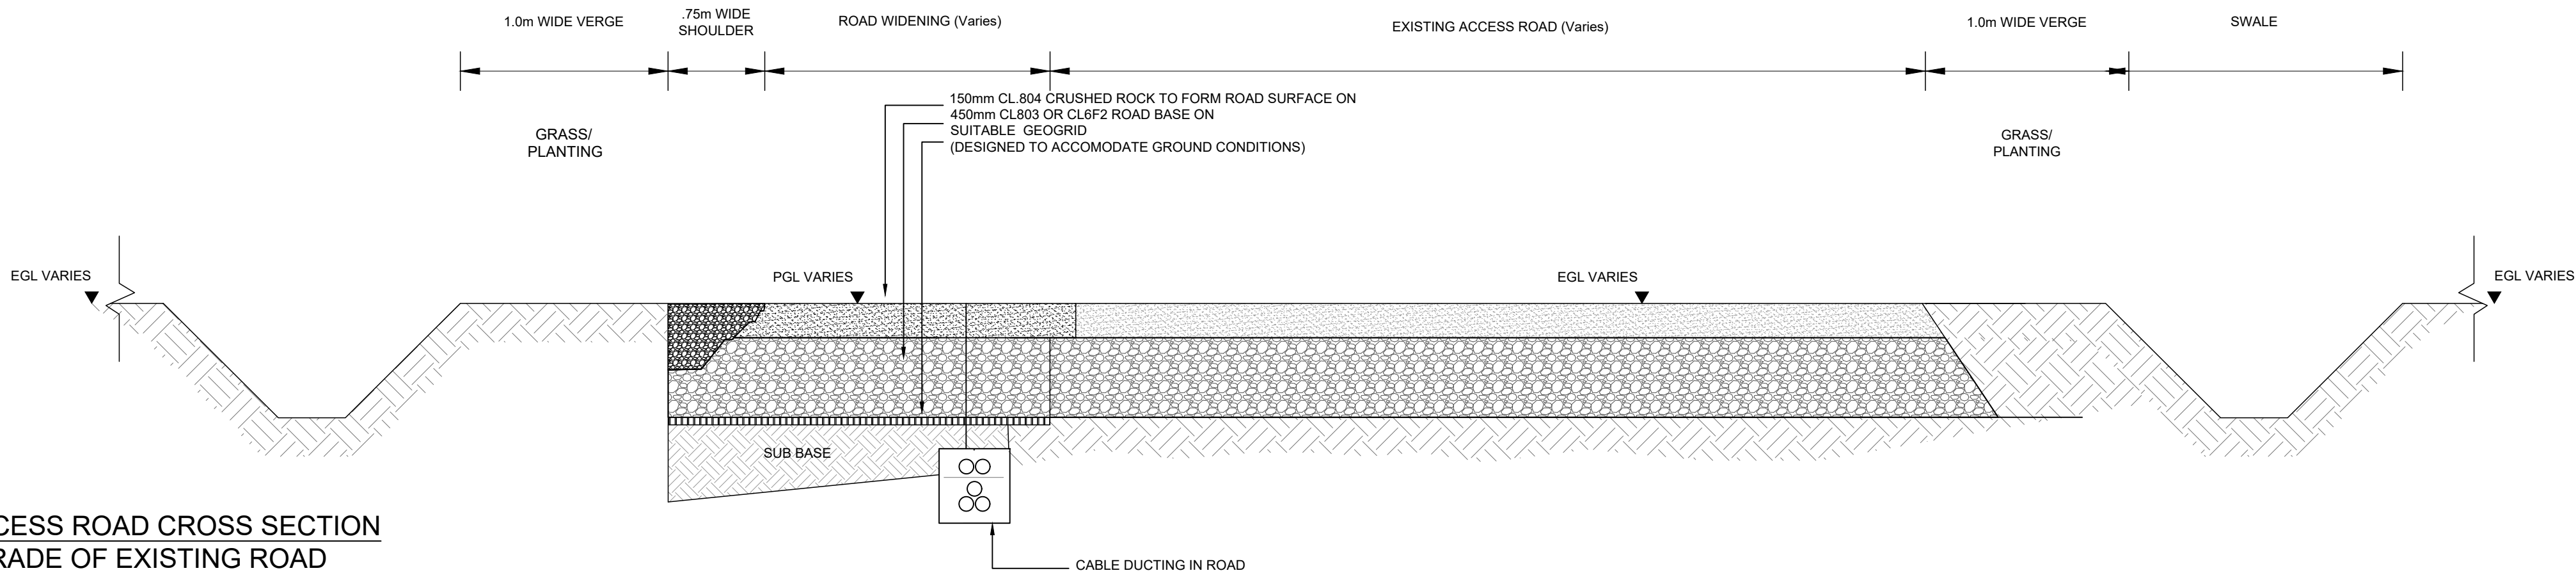

TYPE 3 - 5.0m ACCESS ROAD CROSS SECTION
WIDENING / UPGRADE OF EXISTING ROAD

| | | | | |
|-----|----------|----------------|----|-------|
| | | | | |
| | | | | |
| A | 13.11.24 | PLANNING ISSUE | MN | JS |
| Rev | Date | Description | By | Chkd. |

Client:

Project:

SCART MOUNTAIN WIND FARM

Title:

ROAD CONSTRUCTION DETAILS

Scale @ A1:

1:25

Prepared by:

M. Nolan

Checked by:

J. Staunton

Date:

November '24

Drawing Status:

Planning

Tel: +353 (0)91 565 211

Email: info@tobin.ie

www.tobin.ie

TOBIN Consulting Engineers will not be liable for any use of this document for any purpose other than that for which it was originally prepared and provided. Except where specifically and explicitly agreed in writing by TOBIN Consulting Engineers, as copyright holder, no part of this document may be reproduced or transmitted in any form and this document shall not be relied upon by any third party for any purpose.

Drawing No.:

11303-2018

Revision:

A