



WHEELWASH - PLAN
SCALE 1:50

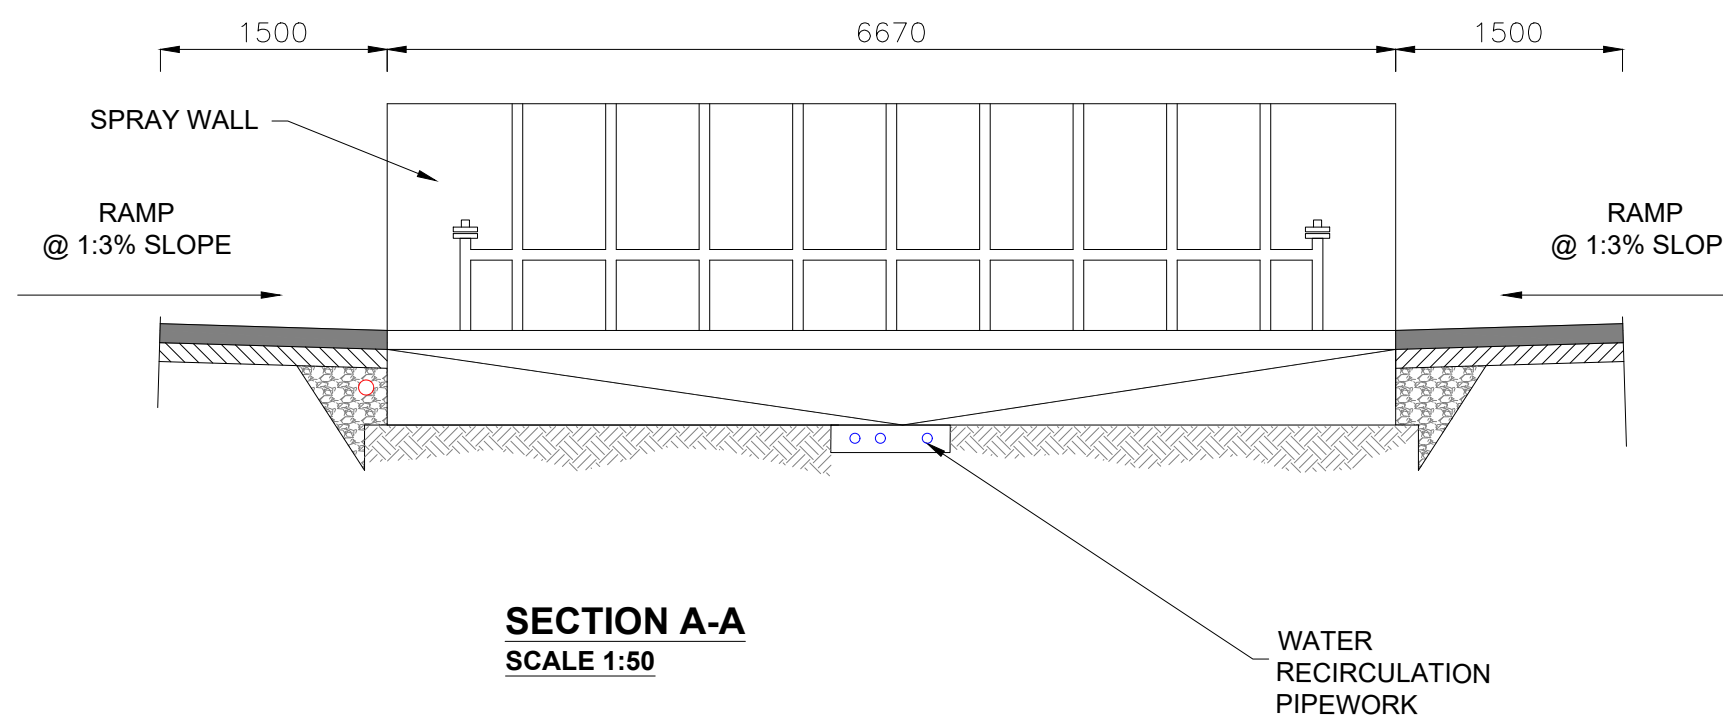

SECTION A-A
SCALE 1:50

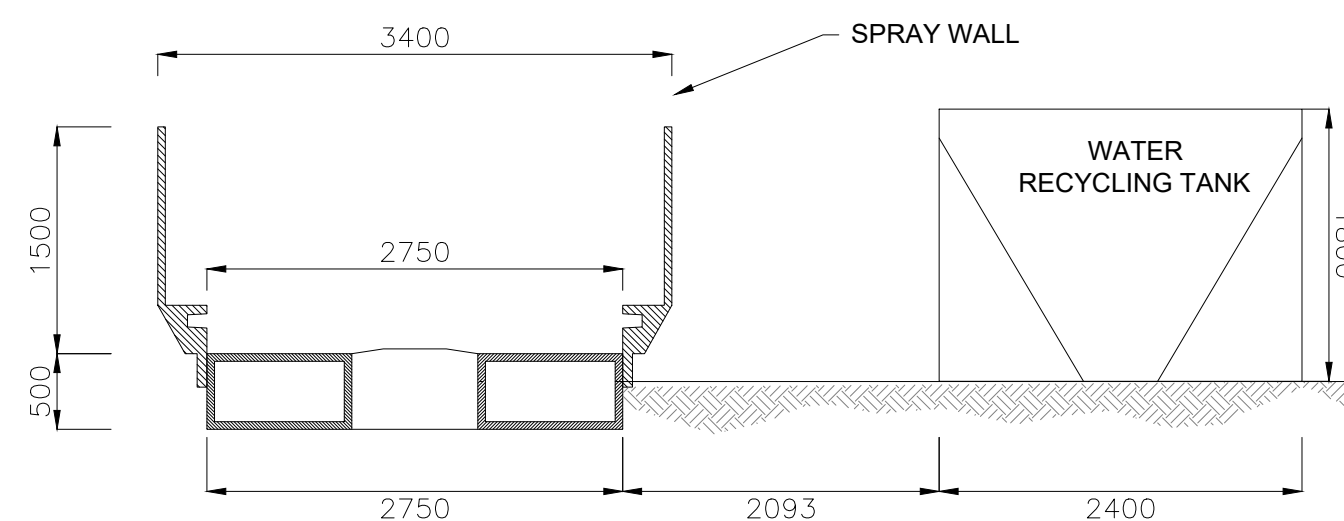

SECTION B-B
SCALE 1:50

| | | | | |
|-----|----------|----------------|----|-------|
| | | | | |
| | | | | |
| A | 13.11.24 | PLANNING ISSUE | MN | JS |
| Rev | Date | Description | By | Chkd. |

Client:

Project:

SCART MOUNTAIN WIND FARM

Title:

PROPOSED SELF CONTAINED
TEMPORARY WHEELWASH DETAILS

Scale @ A1:

1:50

Prepared by:

Checked by:

Date:

M. Nolan

J. Staunton

November '24

Drawing Status:

Planning

Tel: +353 (0)91 565 211
Email: info@tobin.ie
www.tobin.ie

TOBIN Consulting Engineers will not be liable for any use of this document for any purpose other than that for which it has originally prepared and provided. Except where specifically and explicitly agreed in writing by TOBIN Consulting Engineers, no copyright notice, in part of this document may be reproduced or transmitted in any form and this document shall not be relied upon by any third party for any purpose.

Drawing No.:

Revision:

11303-2022

A