



PLAN ON BORROW PIT
Scale 1:500

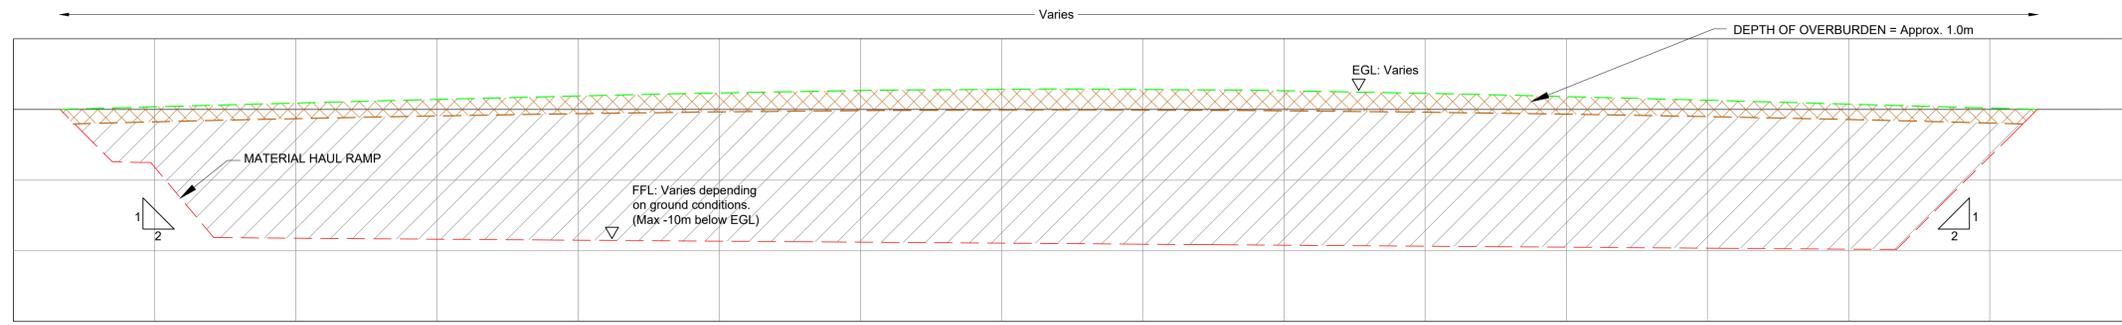

SECTION THROUGH BORROW PIT
Scale 1:500 / 1:250

GENERAL LEGEND

PROPOSED BORROW PIT EXTENTS	PROPOSED CHAINLINK SECURITY FENCE
PROPOSED INTERCEPTOR DRAIN	GROUND LEVEL SPOT HEIGHTS

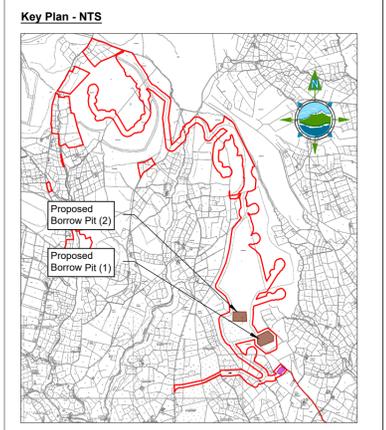

NOTE:
Orientation varies as multiple instances on site, north point can be seen on Drg. No: 11303-2003.

Rev	Date	Description	By	Chkd.
A	13.11.24	PLANNING ISSUE	MN	JS

Client: **FuturaEnergy Ireland**

Project: **SCART MOUNTAIN WIND FARM**

Title: **PROPOSED ON SITE BORROW PIT DETAILS**

Scale @ A1: **As Shown**
 Prepared by: M. Nolan | Checked by: J. Staunton | Date: November '24
 Drawing Status: **Planning**

TOBIN
CONSULTING ENGINEERS

Tel: +353 (0)91 565 211
 Email: info@tobin.ie
 www.tobin.ie

Drawing No.: **11303-2023** | Revision: **A**