


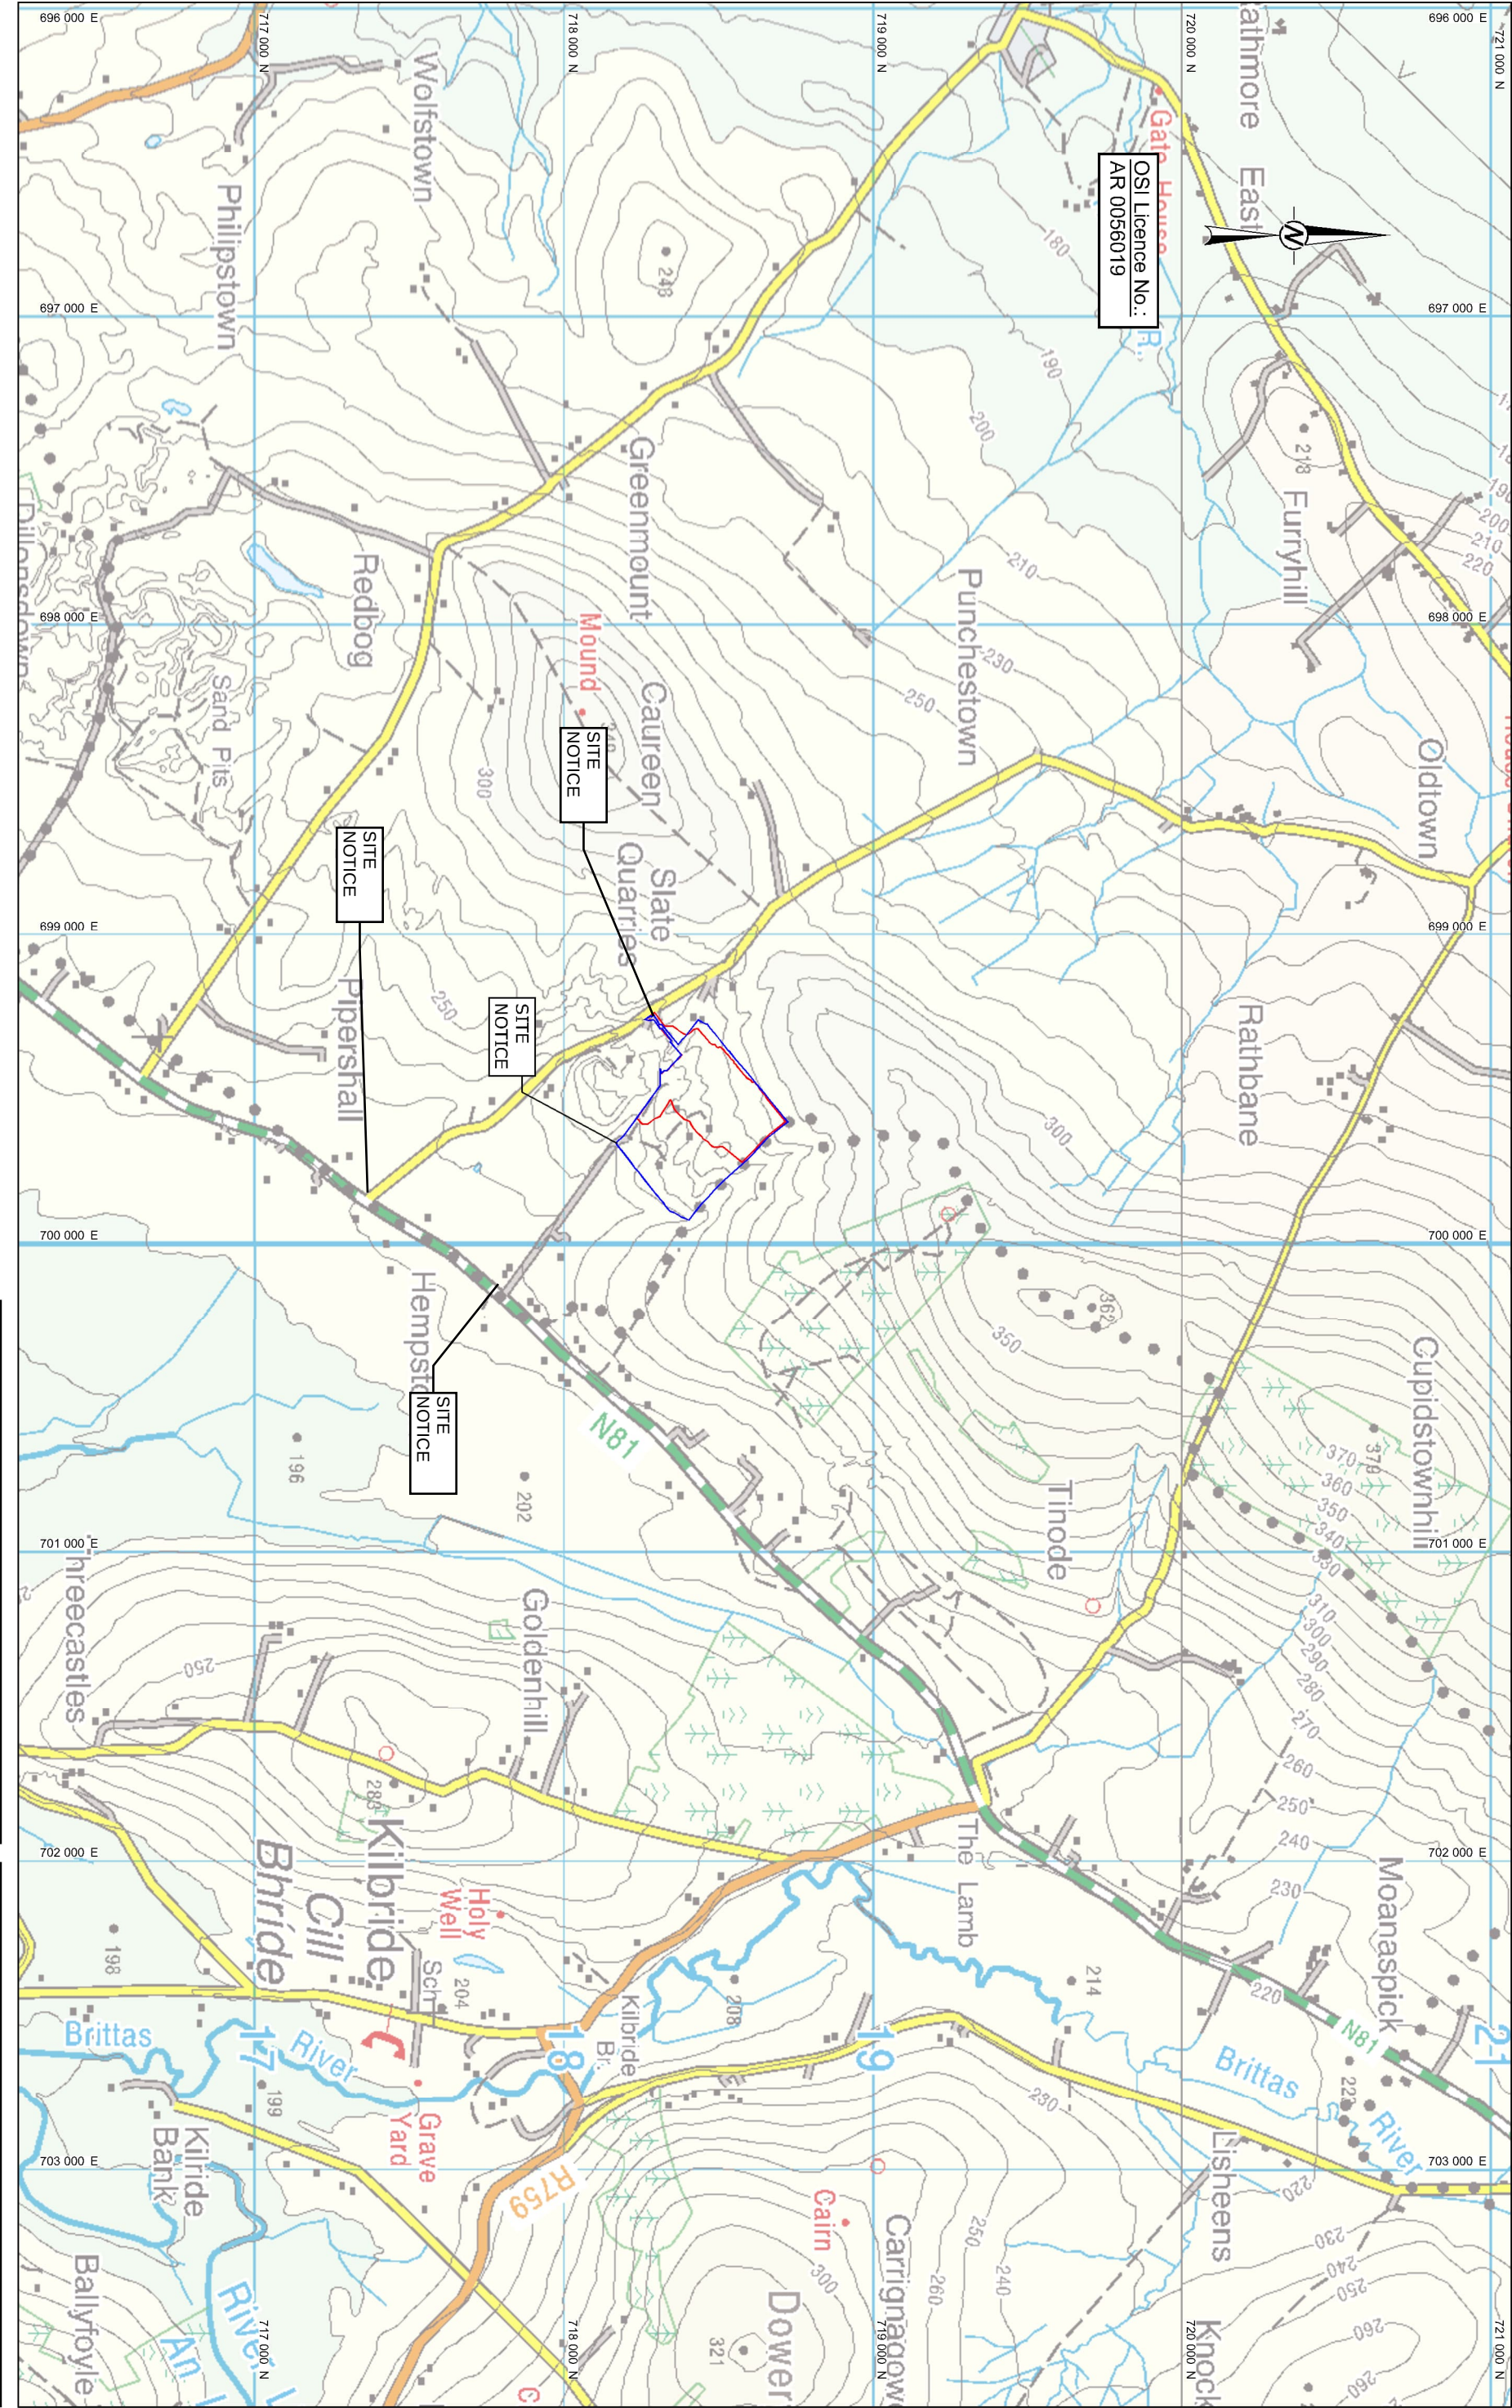

OSI Licence No.:
AR 0056019

SITE
NOTICE

SITE
NOTICE


SITE
NOTICE

SITE
NOTICE

LEGEND:

APPLICATION SITE BOUNDARY

LANDS UNDER THE CONTROL OF APPLICANT

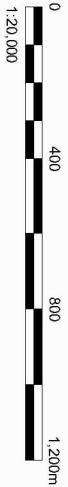

CLIENT

SHILLELAGH QUARRIES LTD

CONSULTANT



YYYY-MM-DD 2024-Nov-20

PREPARED BVV

DESIGN POB

REVIEW RT

APPROVED BB

PROJECT

PLANNING APPLICATION, SHILLELAGH QUARRY,
HEMPSTOWN COMMONS, BLESSINGTON, CO. KILDARE

TITLE

SITE LOCATION PLAN - Regional

PROJECT No. IE0037007.4788 01

DRAWING No.

Rev. B

SCALE 1:20,000 A3