




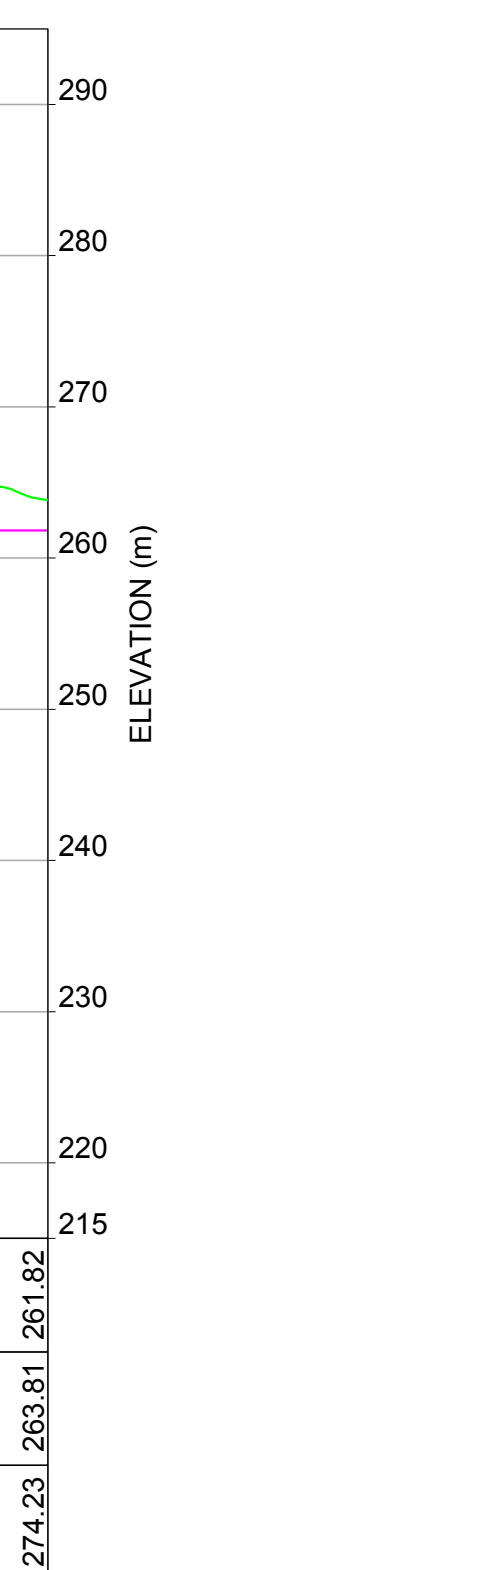

A
04

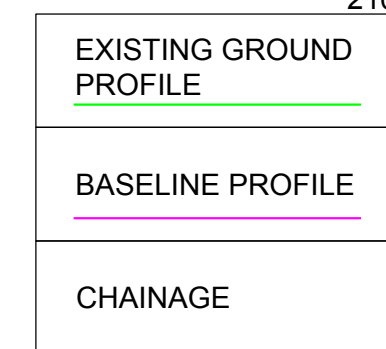

B
04

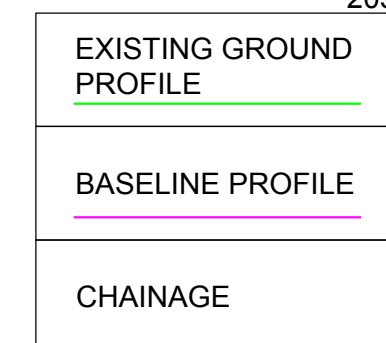

NOTES:

GRID REFERENCES ARE IN METRES
TO ITM COORDINATES.

ELEVELS ARE IN METRES
TO O.S. DATUM.

DIMENSIONS ARE IN METRES.

REFER TO DRAWINGS 03 AND 04
FOR SECTION LOCATIONS

AR 0056019

WS | D

2019-Dec-19

DRAWING NO.

B

1:500 A0

25 mm IF THIS MEASUREMENT DOES NOT MATCH WHAT IS SHOWN, THE SHEET SIZE HAS BEEN MODIFIED FROM: ISO A0