
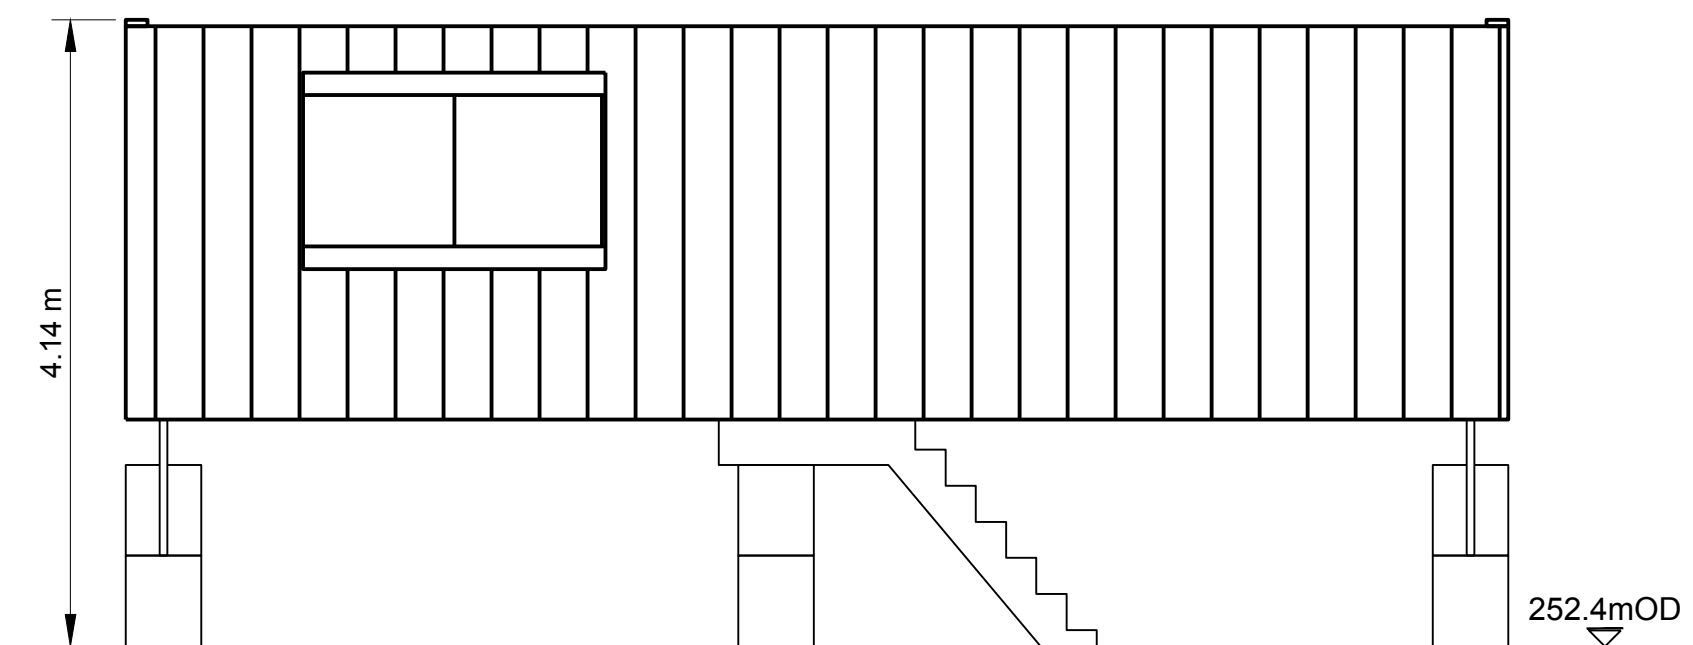
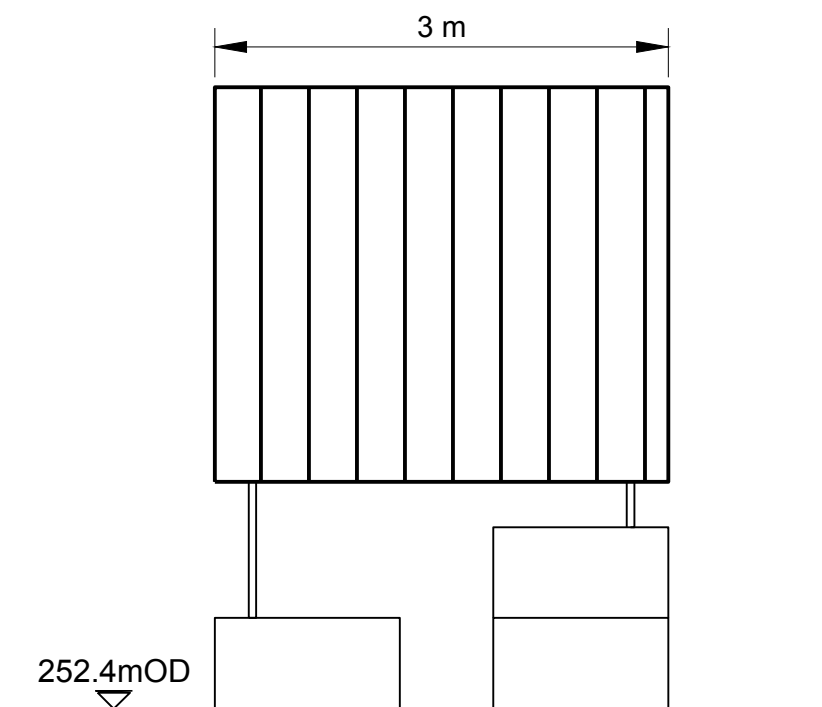
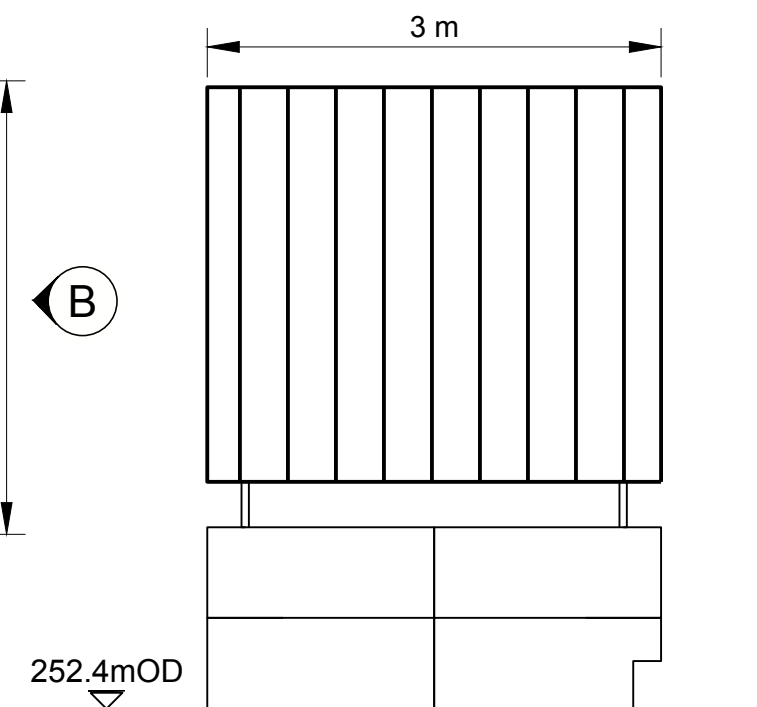
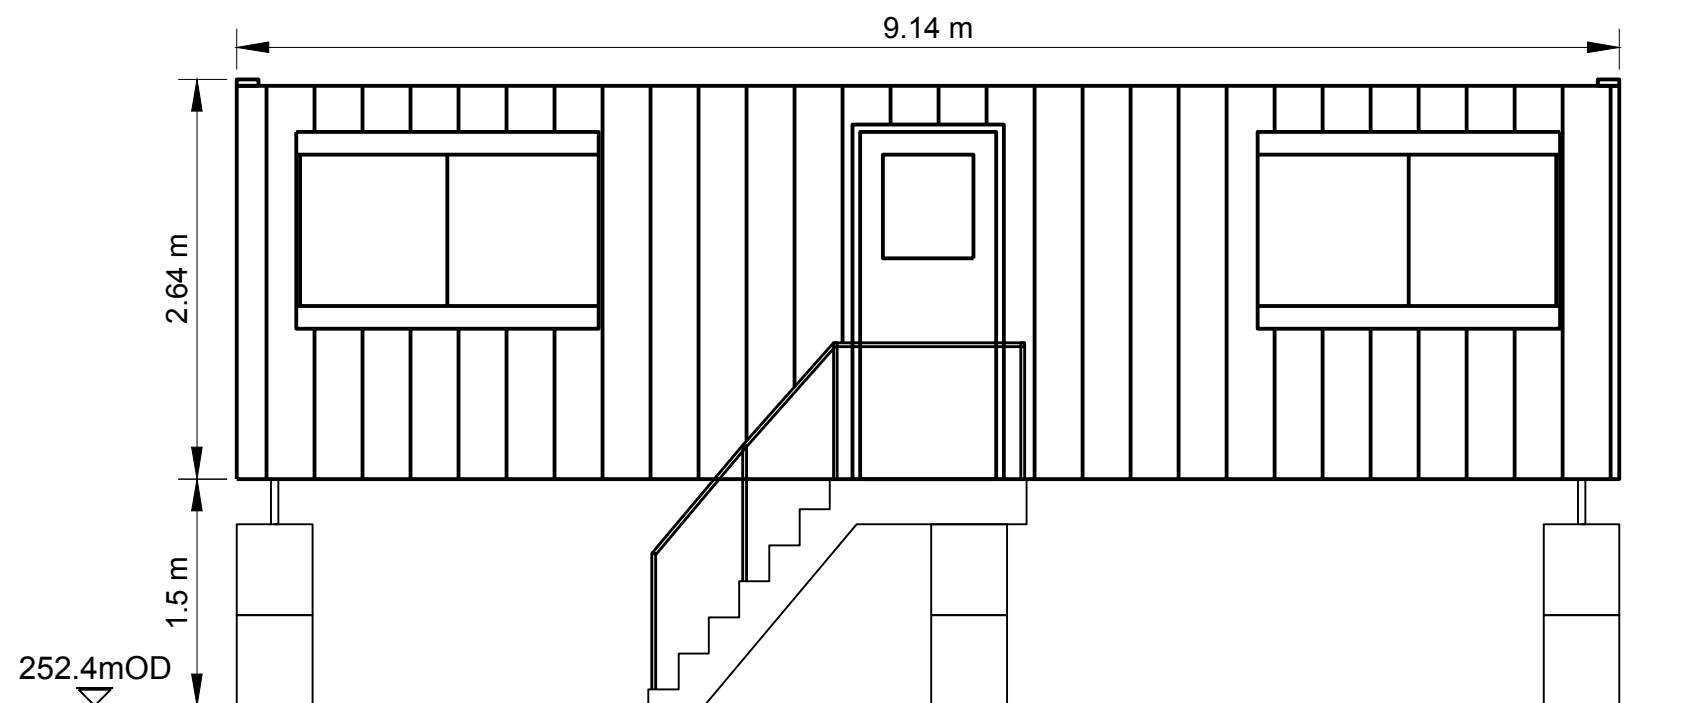
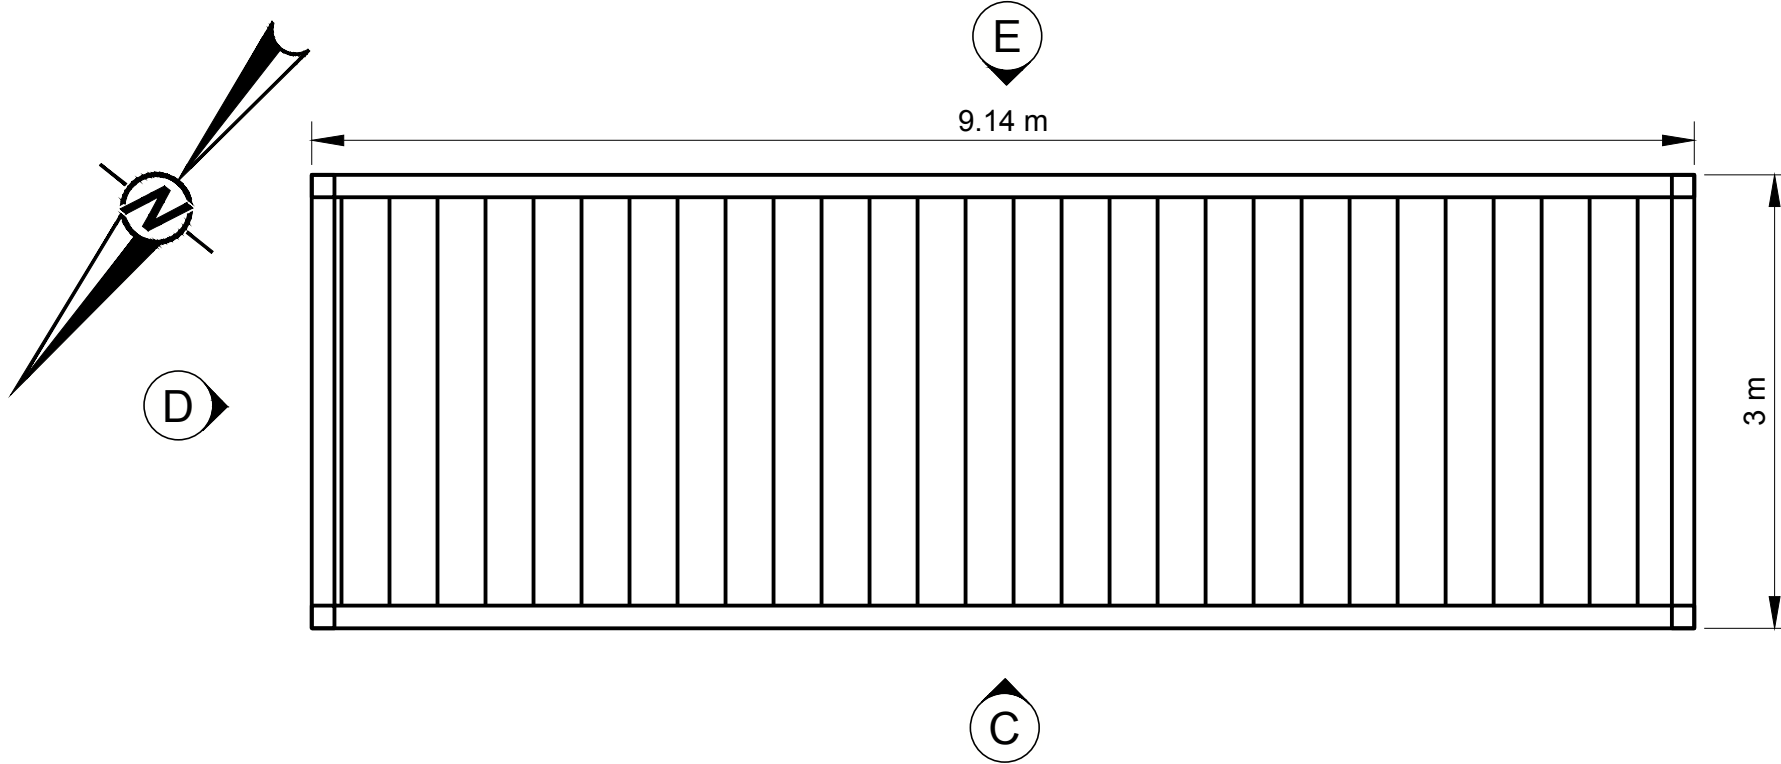
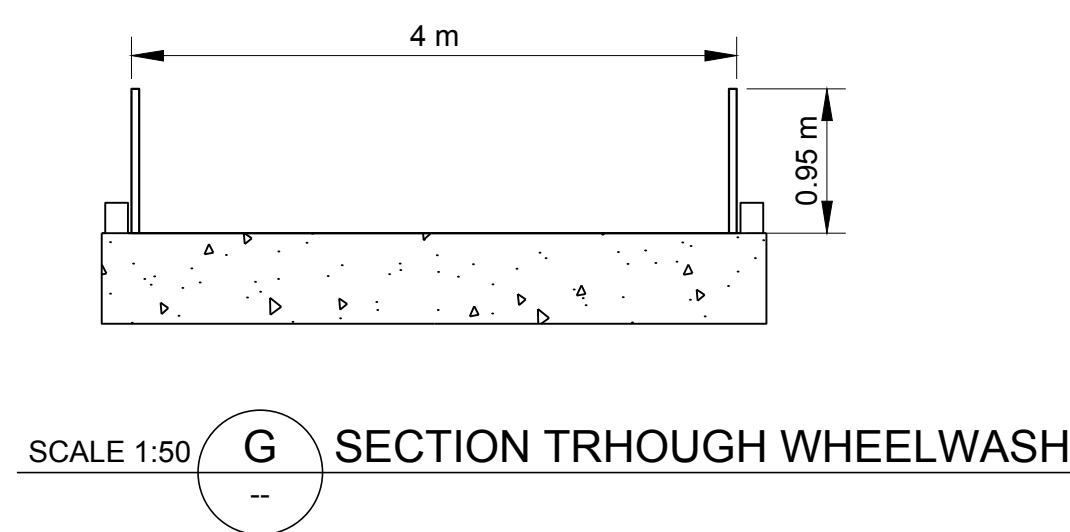
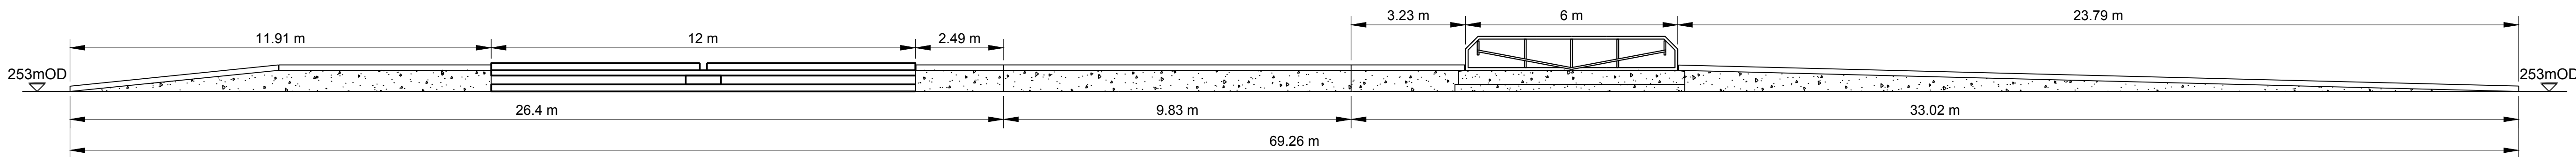
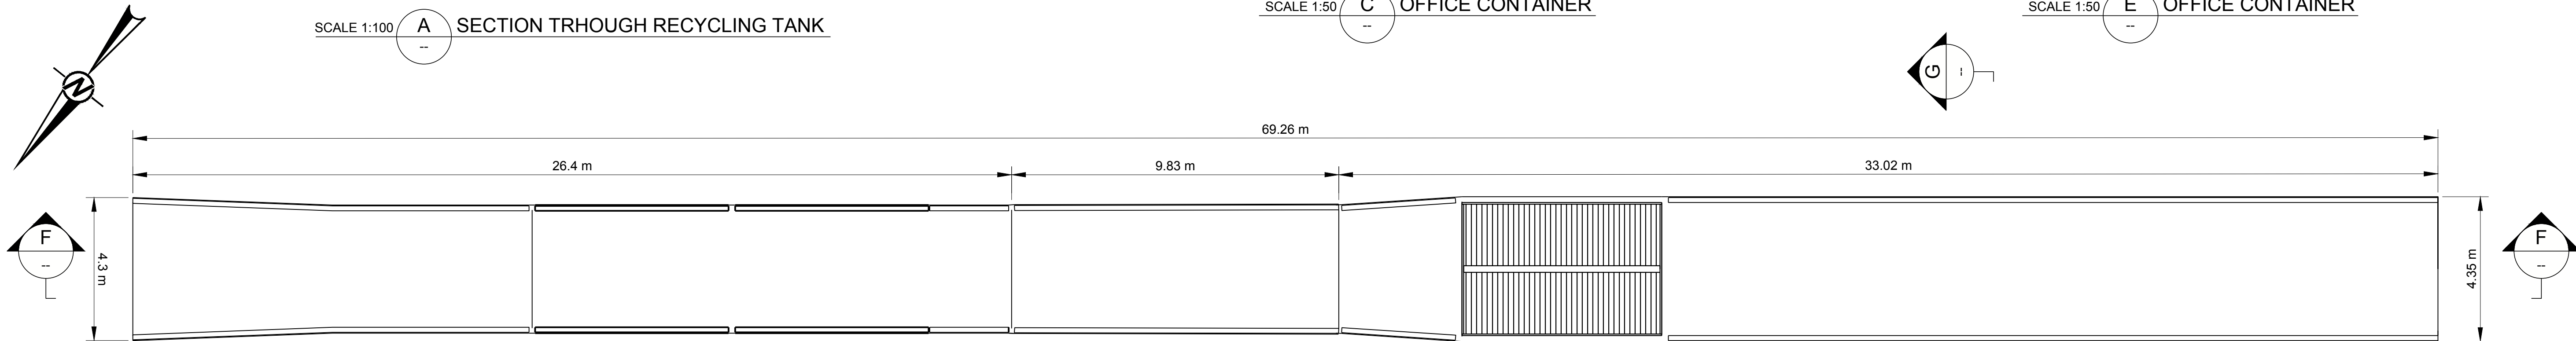
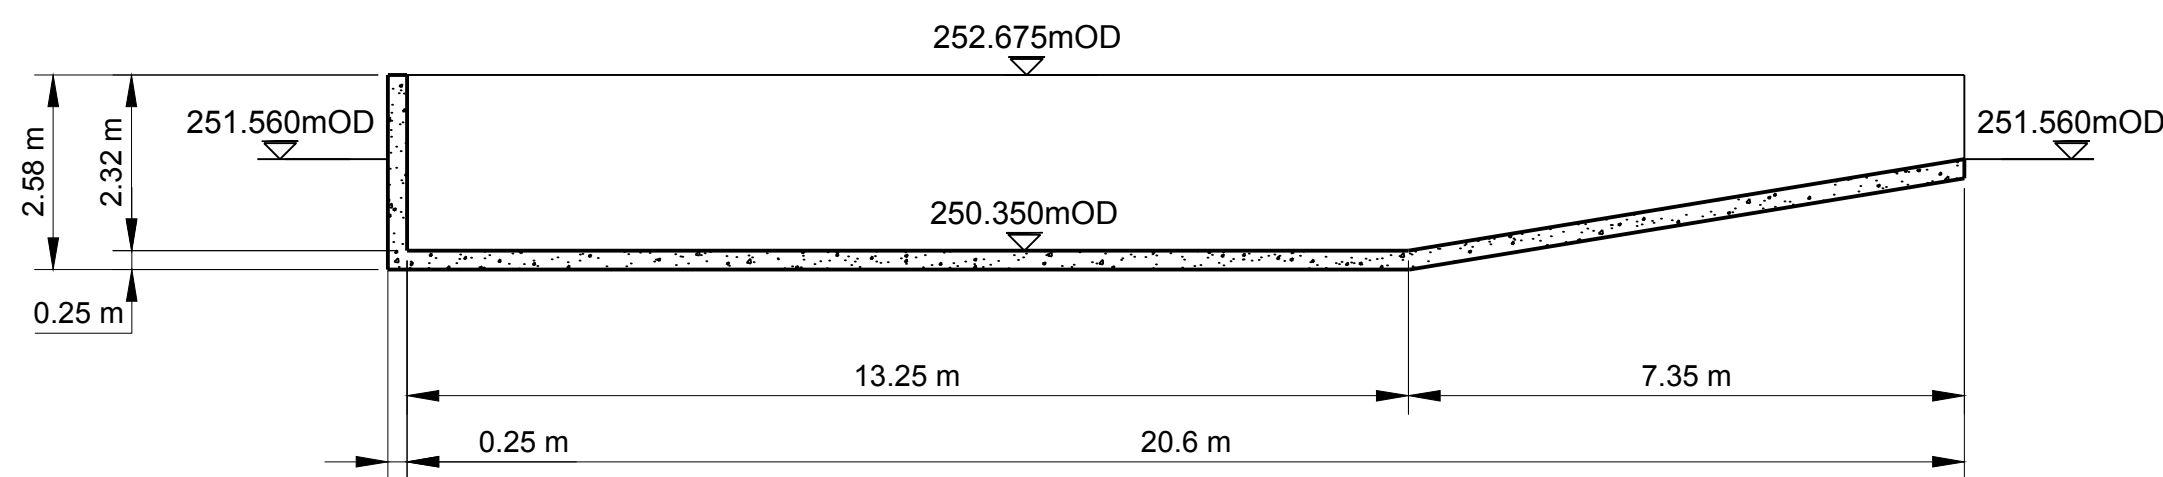


Path: \\corp.pbwan.net\Global\ZACentred_Deal\Projects\41100\ss41107437 - WSP PRE-SHILLELAGH QUARRY-CAD\41100\2-Test Info\01-Current\03-Drawings\PLANNING APPLICATION\1 - File Name: 06 (RevC) - Office, Weighbridge & Tank A1 60.dwg

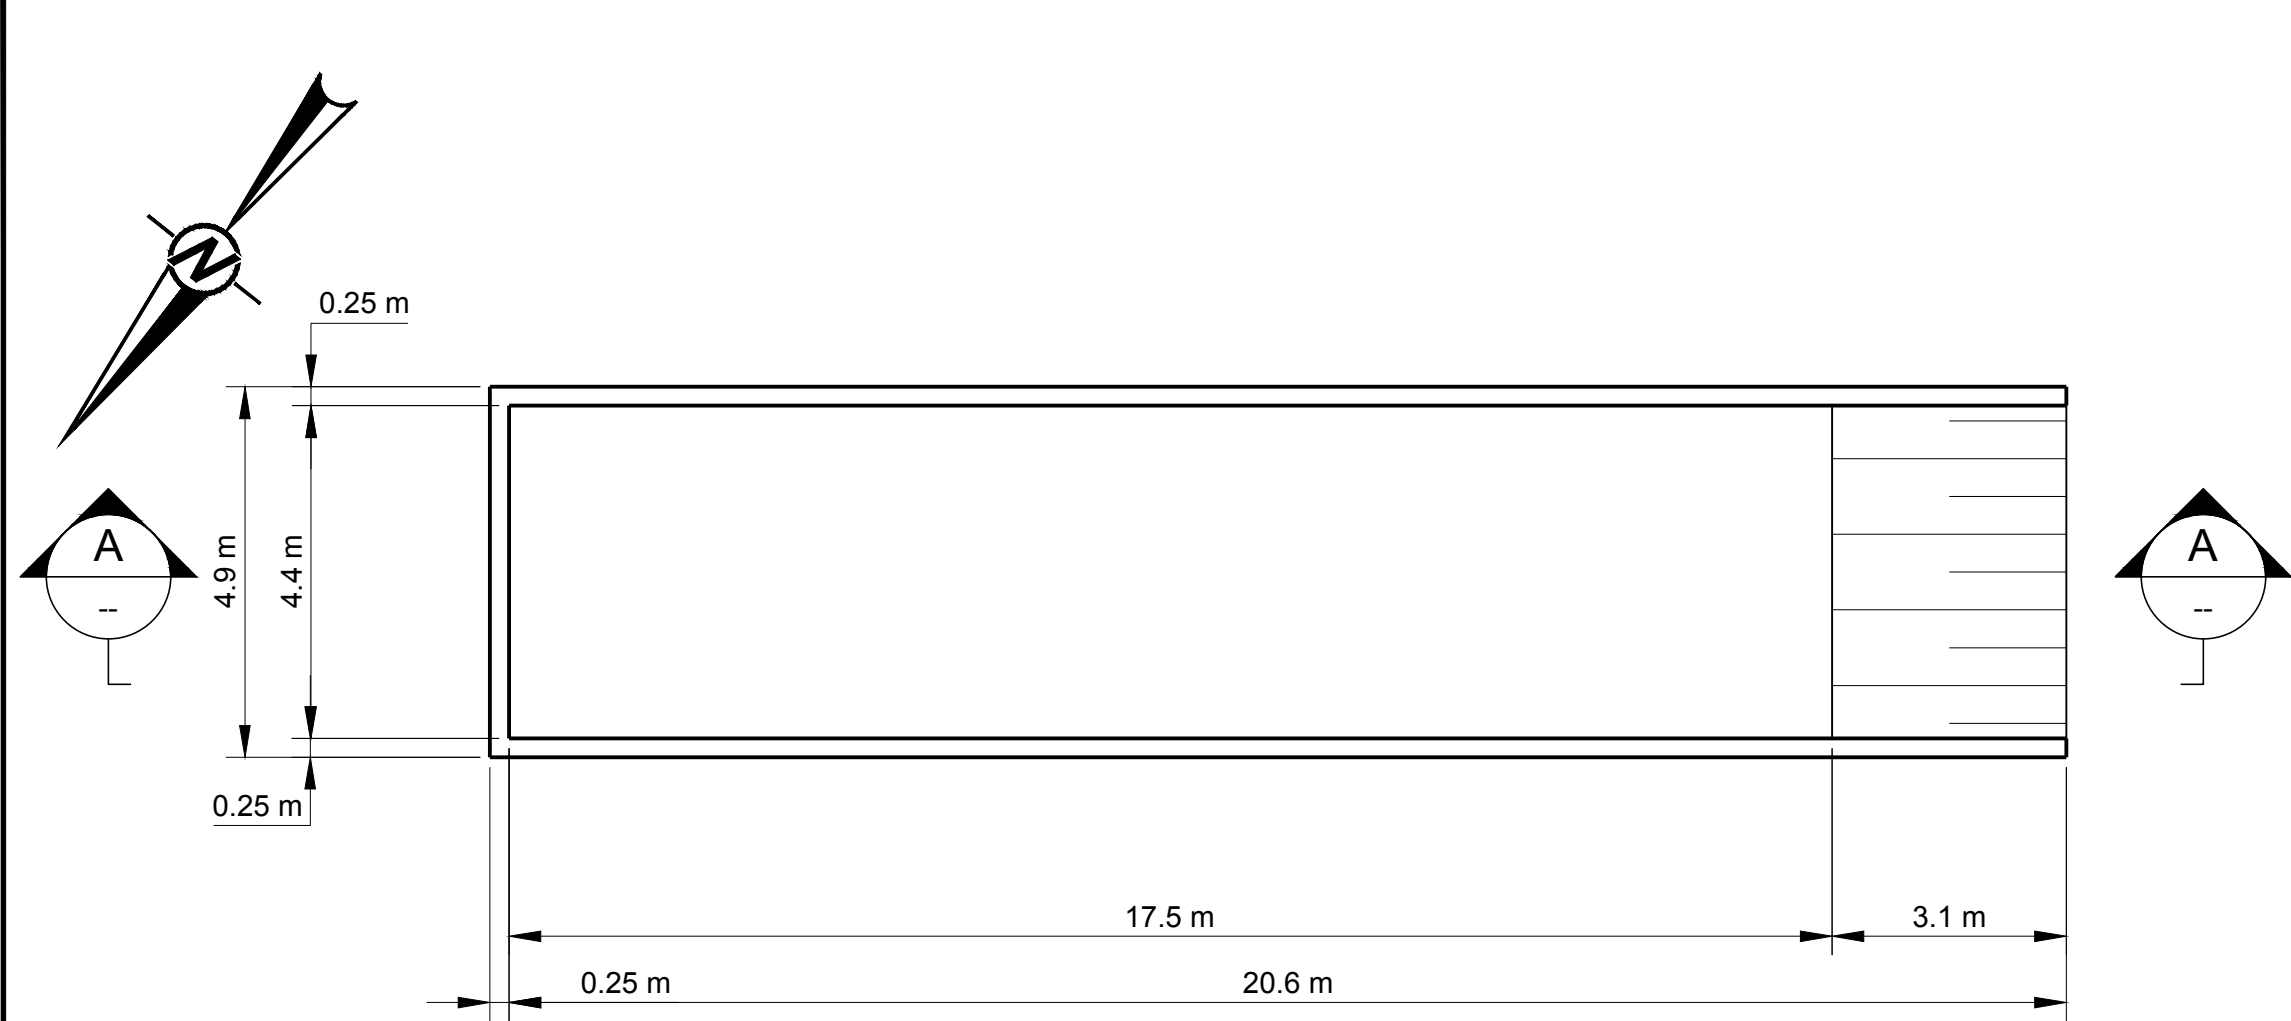

NOTES:
GRID REFERENCES ARE IN METRES & TO IRISH NATIONAL GRID.
LEVELS ARE IN METRES & TO O.S. DATUM.
DIMENSIONS ARE IN METRES.

CLIENT

SHILLELAGH QUARRIES LTD.

CONSULTANT



YYYY-MM-DD	2024-Nov25
PREPARED	BVV
DESIGN	JD
REVIEW	KMG
APPROVED	RT

PROJECT

PLANNING APPLICATION, SHILLELAGH QUARRY, HEMPSTOWN COMMONS, BLESSINGTON, Co. KILDARE

TITLE


OFFICE CONTAINER, WEIGHBRIDGE, WHEELWASH AND WHEELWASH RECYCLING TANK DETAILS

PROJECT No.
IE0037007.4788

DRAWING No.
06

Rev.
C

SCALE
AS SHOWN A1

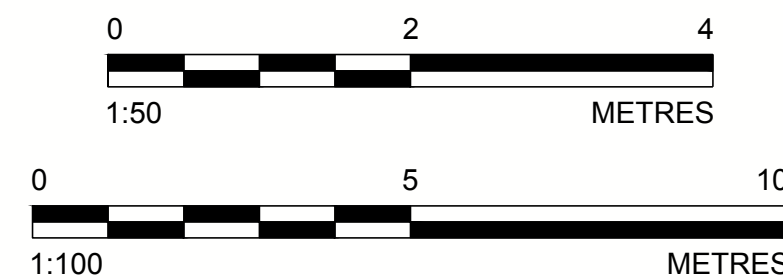

IF THIS MEASUREMENT DOES NOT MATCH WHAT IS SHOWN, THE SHEET SIZE HAS BEEN MODIFIED FROM ISO A1 25 mm