
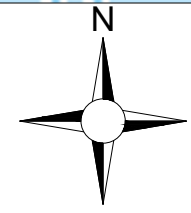


Ordnance Survey Ireland Licence No. CYAL50267517© Ordnance Survey Ireland/Government of Ireland

Project Design Drawing Notes
1. Drawings issued are for planning application purposes only.
2. Drawings not to be used for construction/contract conditions.
3. Copyright, all rights reserved. No part herewith may be copied or reproduced partially or wholly in any form whatsoever without the prior notice of the copyright owner McCarthy Keville O'Sullivan.
4. Do not scale off this drawing. Figured metric dimensions only should be taken off this drawing.

- Drawing Legend**
- Planning Application Boundary
 - Landowners Boundary
 - Site Notice

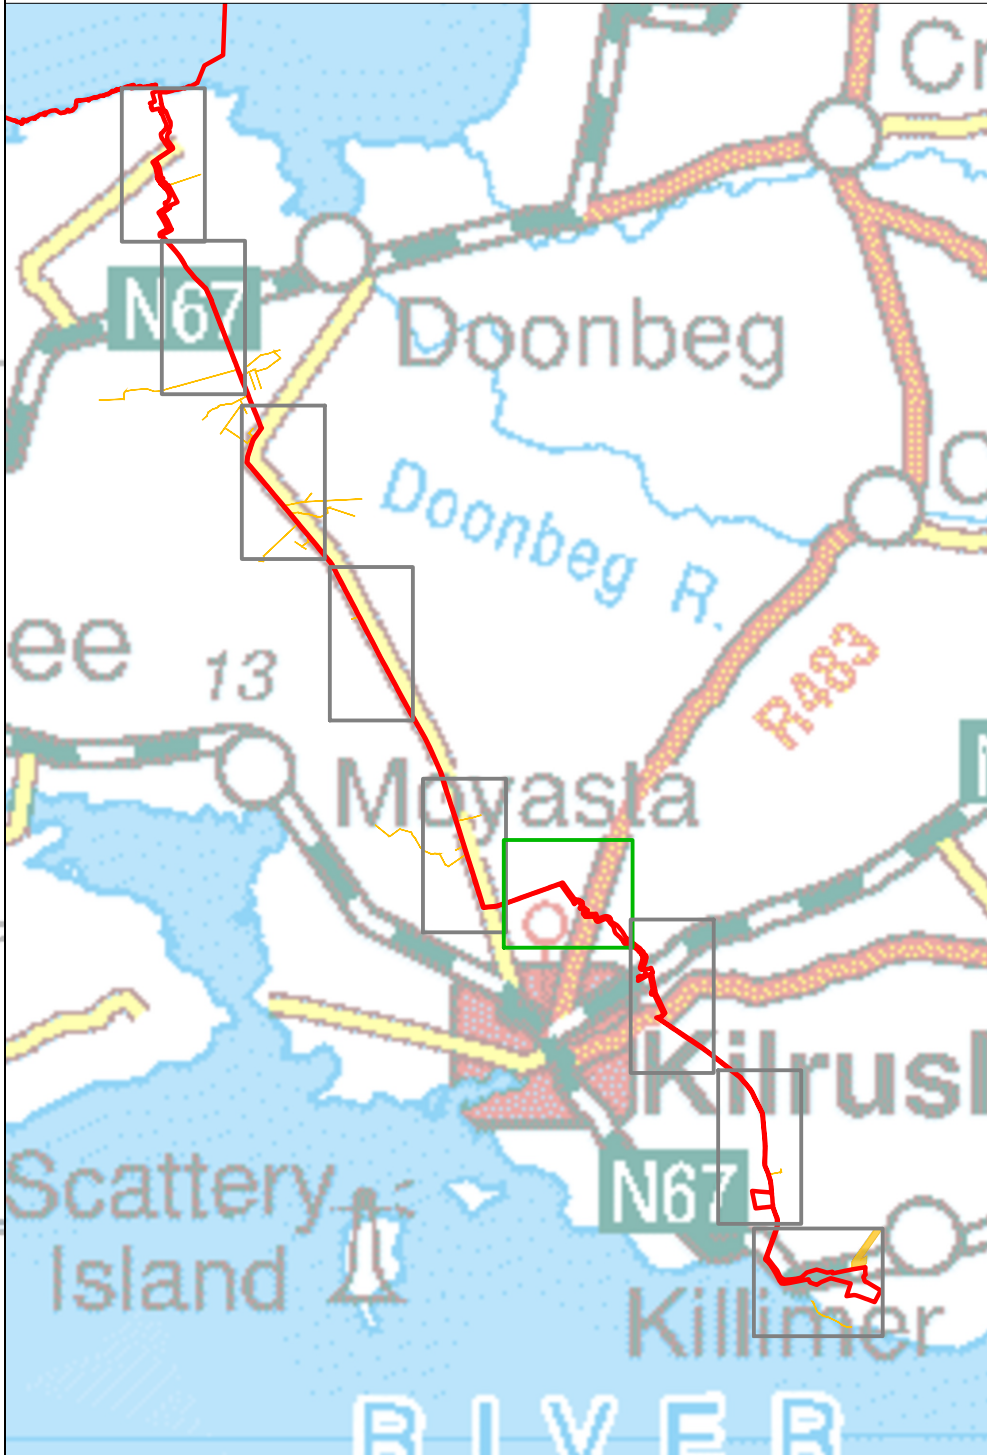

PROJECT TITLE:
Sceirde Rocks Offshore Wind Farm

DRAWING TITLE:
**Site Notice
Location Map Sheet F**

PROJECT No.: 220404		DRAWING No.: 220404 - 03F		SCALE: 1:2,500 @ A1
DRAWN BY: JOB	CHECKED BY: JW	DATE: 17.12.2024	REVISION: P02	
OS SHEET No.: 4429, 4430, 4487, 4488, 4489, 4547, 4548, 4549, 4606, 4607, 4608, 4666, 4667, 4668, 4727, 4728, 4729, 4787, 4788, 4789				



Email: info@www.mkoireland.ie / Website: www.mkoireland.ie