


Project Design Drawing Notes

1. Drawings issued are for planning application purposes only.
2. Drawings not to be used for construction/contract conditions.
3. Copyright, all rights reserved. No part herewith may be copied or reproduced partially or wholly in any form whatsoever without the prior notice of the copyright owner McCarthy Keville O'Sullivan.
4. Do not scale off this drawing. Figured metric dimensions only should be taken off this drawing.

Drawing Legend

- Planning Application Boundary
- Landowners Boundary
- X Site Notice

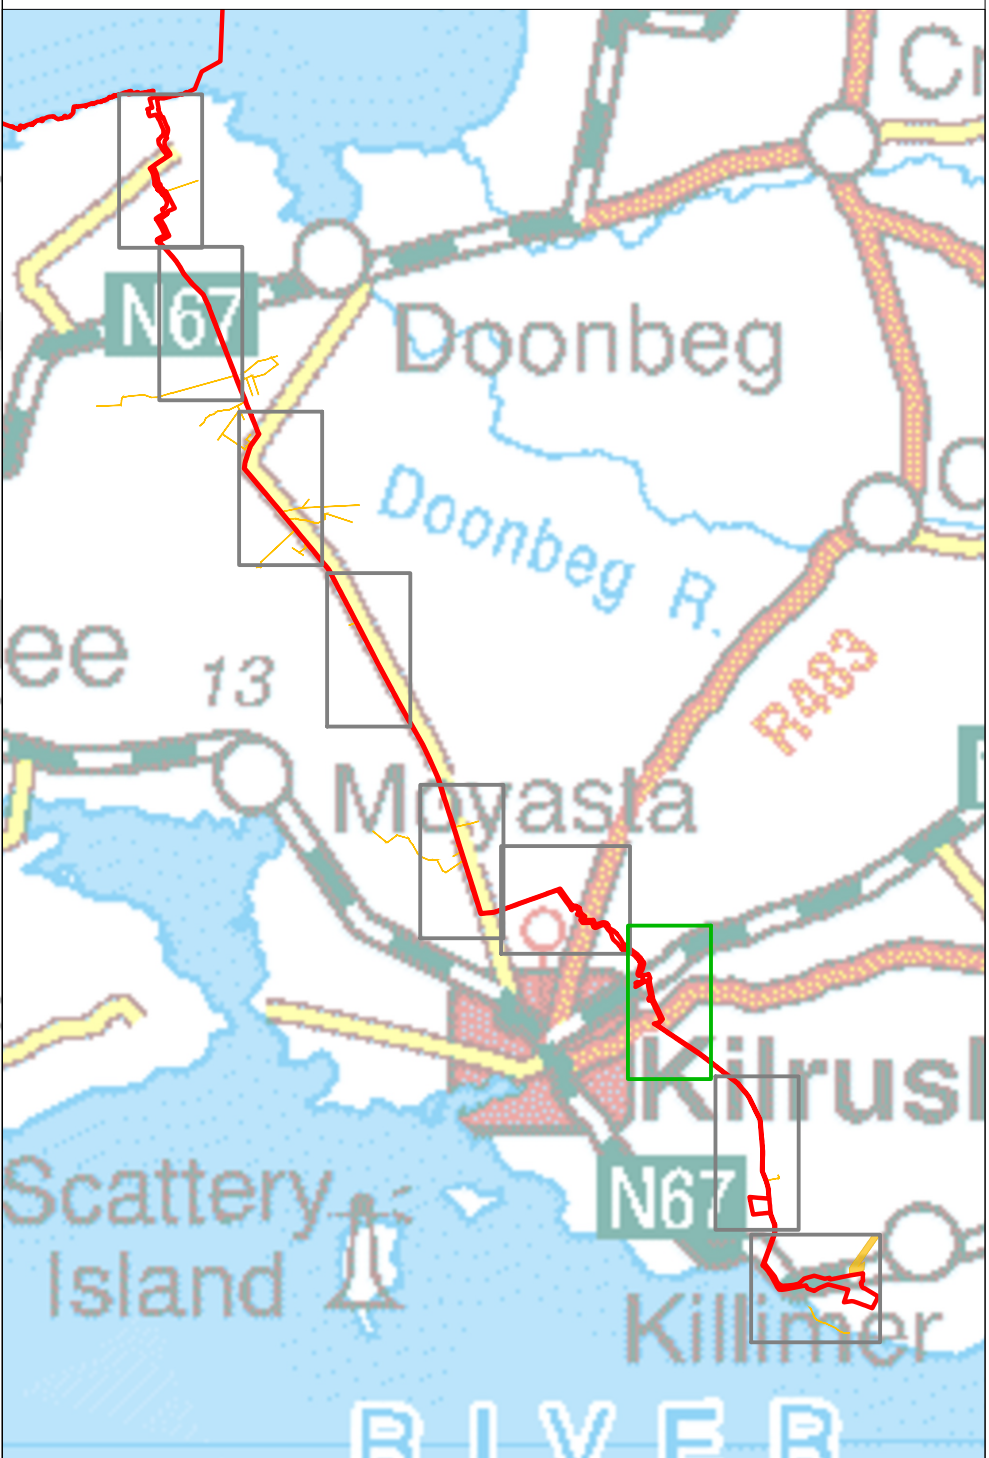



PROJECT TITLE:

Sceirde Rocks Offshore Wind Farm

DRAWING TITLE:

**Site Notice
Location Map Sheet G**

| | | | | | |
|--|--------------------------|-------------------------------------|--|-------------------------------|--|
| PROJECT No.: 220404 | | DRAWING No.: 220404 - 03G | | SCALE: 1:2,500 @ A1 | |
| DRAWN BY: JOB | CHECKED BY: JW | DATE: 17.12.2024 | | REVISION: P02 | |
| OS SHEET No.: 4429, 4430, 4487, 4488, 4489, 4547, 4548, 4549, 4606, 4607, 4608, 4666, 4667, 4668, 4727, 4728, 4729, 4787, 4788, 4789 | | | | | |



Email: info@www.mkoireland.ie / Website: www.mkoireland.ie