
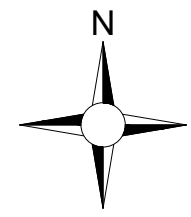


- Project Design Drawing Notes**
1. Drawings issued are for planning application purposes only.
 2. Drawings not to be used for construction/contract conditions.
 3. Copyright, all rights reserved. No part herewith may be copied or reproduced partially or wholly in any form whatsoever without the prior notice of the copyright owner McCarthy Keville O'Sullivan.
 4. Do not scale off this drawing. Figured metric dimensions only should be taken off this drawing.

- Drawing Legend**
- Planning Application Boundary
 - X Site Notice
 - Wayleave

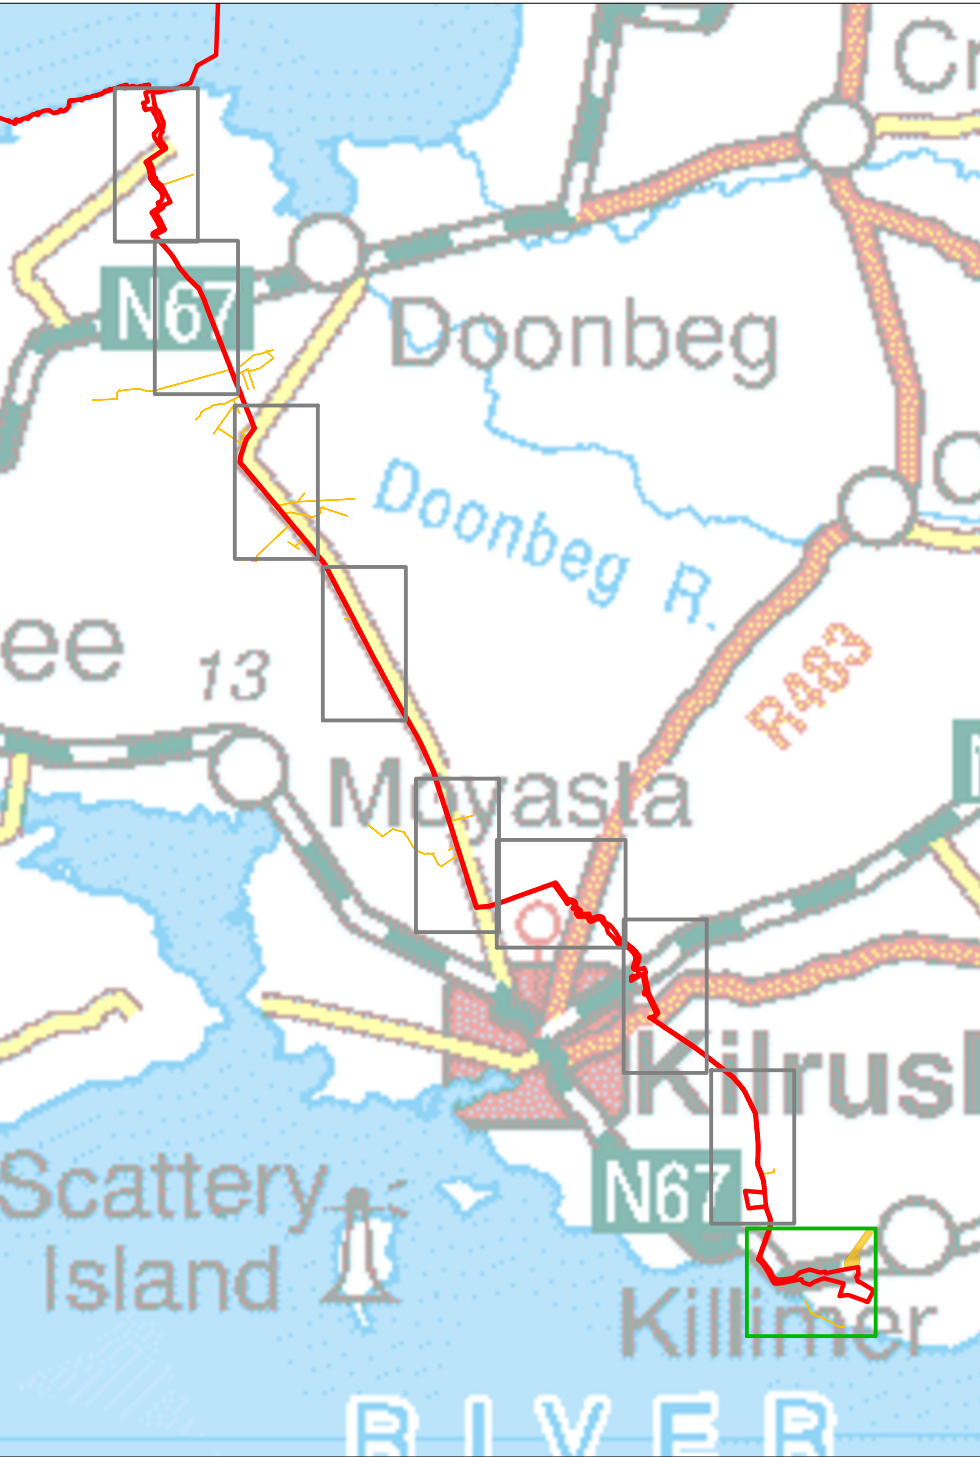

PROJECT TITLE:
Sceirde Rocks Offshore Wind Farm

DRAWING TITLE:
**Site Notice
Location Map Sheet I**

PROJECT No.: 220404	DRAWING No.: 220404 - 03I	SCALE: 1:2,500 @ A1
DRAWN BY: JOB	CHECKED BY: JW	DATE: 17.12.2024
		REVISION: P02
OS SHEET No.: 4429, 4430, 4487, 4488, 4489, 4547, 4548, 4549, 4606, 4607, 4608, 4666, 4667, 4668, 4727, 4728, 4729, 4787, 4788, 4789		



Email: info@www.mkoireland.ie / Website: www.mkoireland.ie