




ROCK BERM CROSS-SECTION TYPE 1 (IAC)
SCALE: 1:50

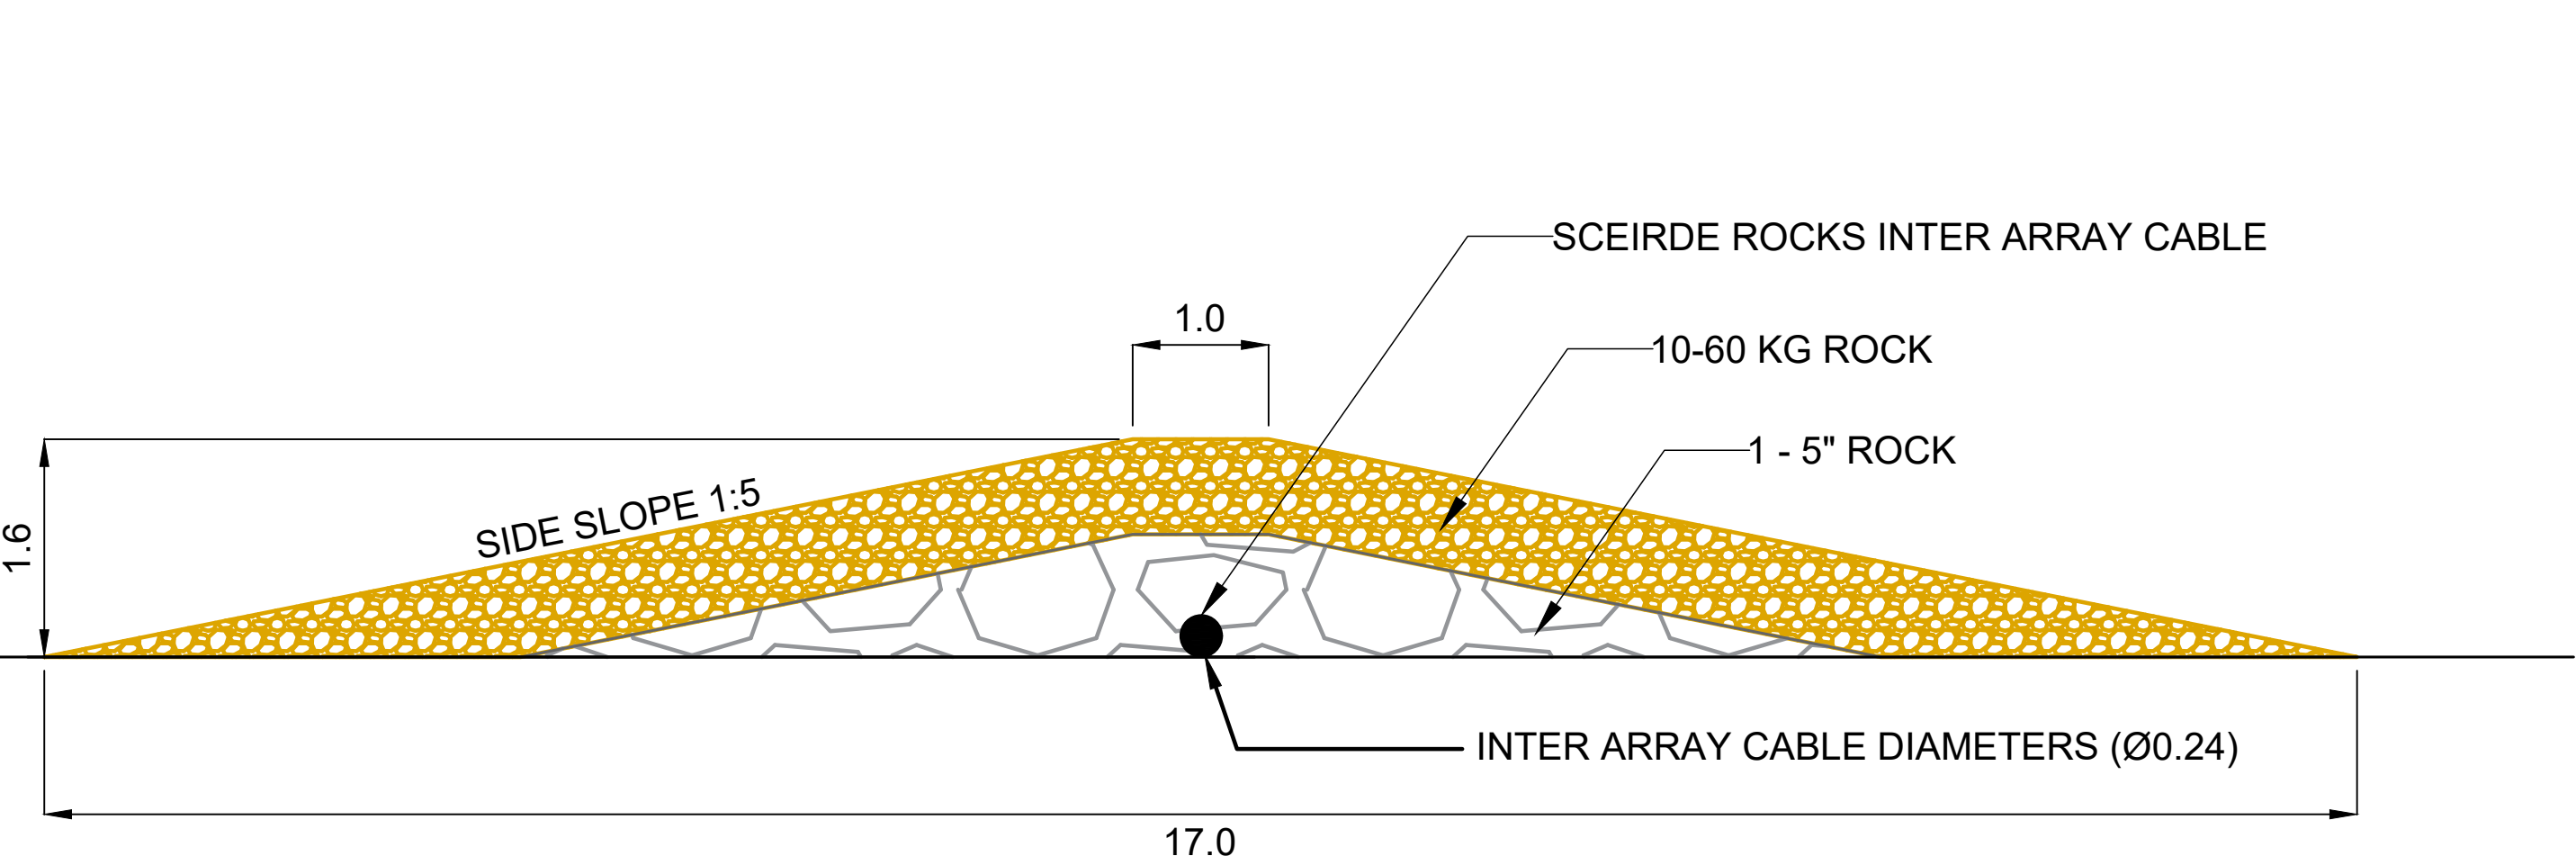

ROCK BERM CROSS-SECTION TYPE 3 (IAC)
SCALE: 1:50

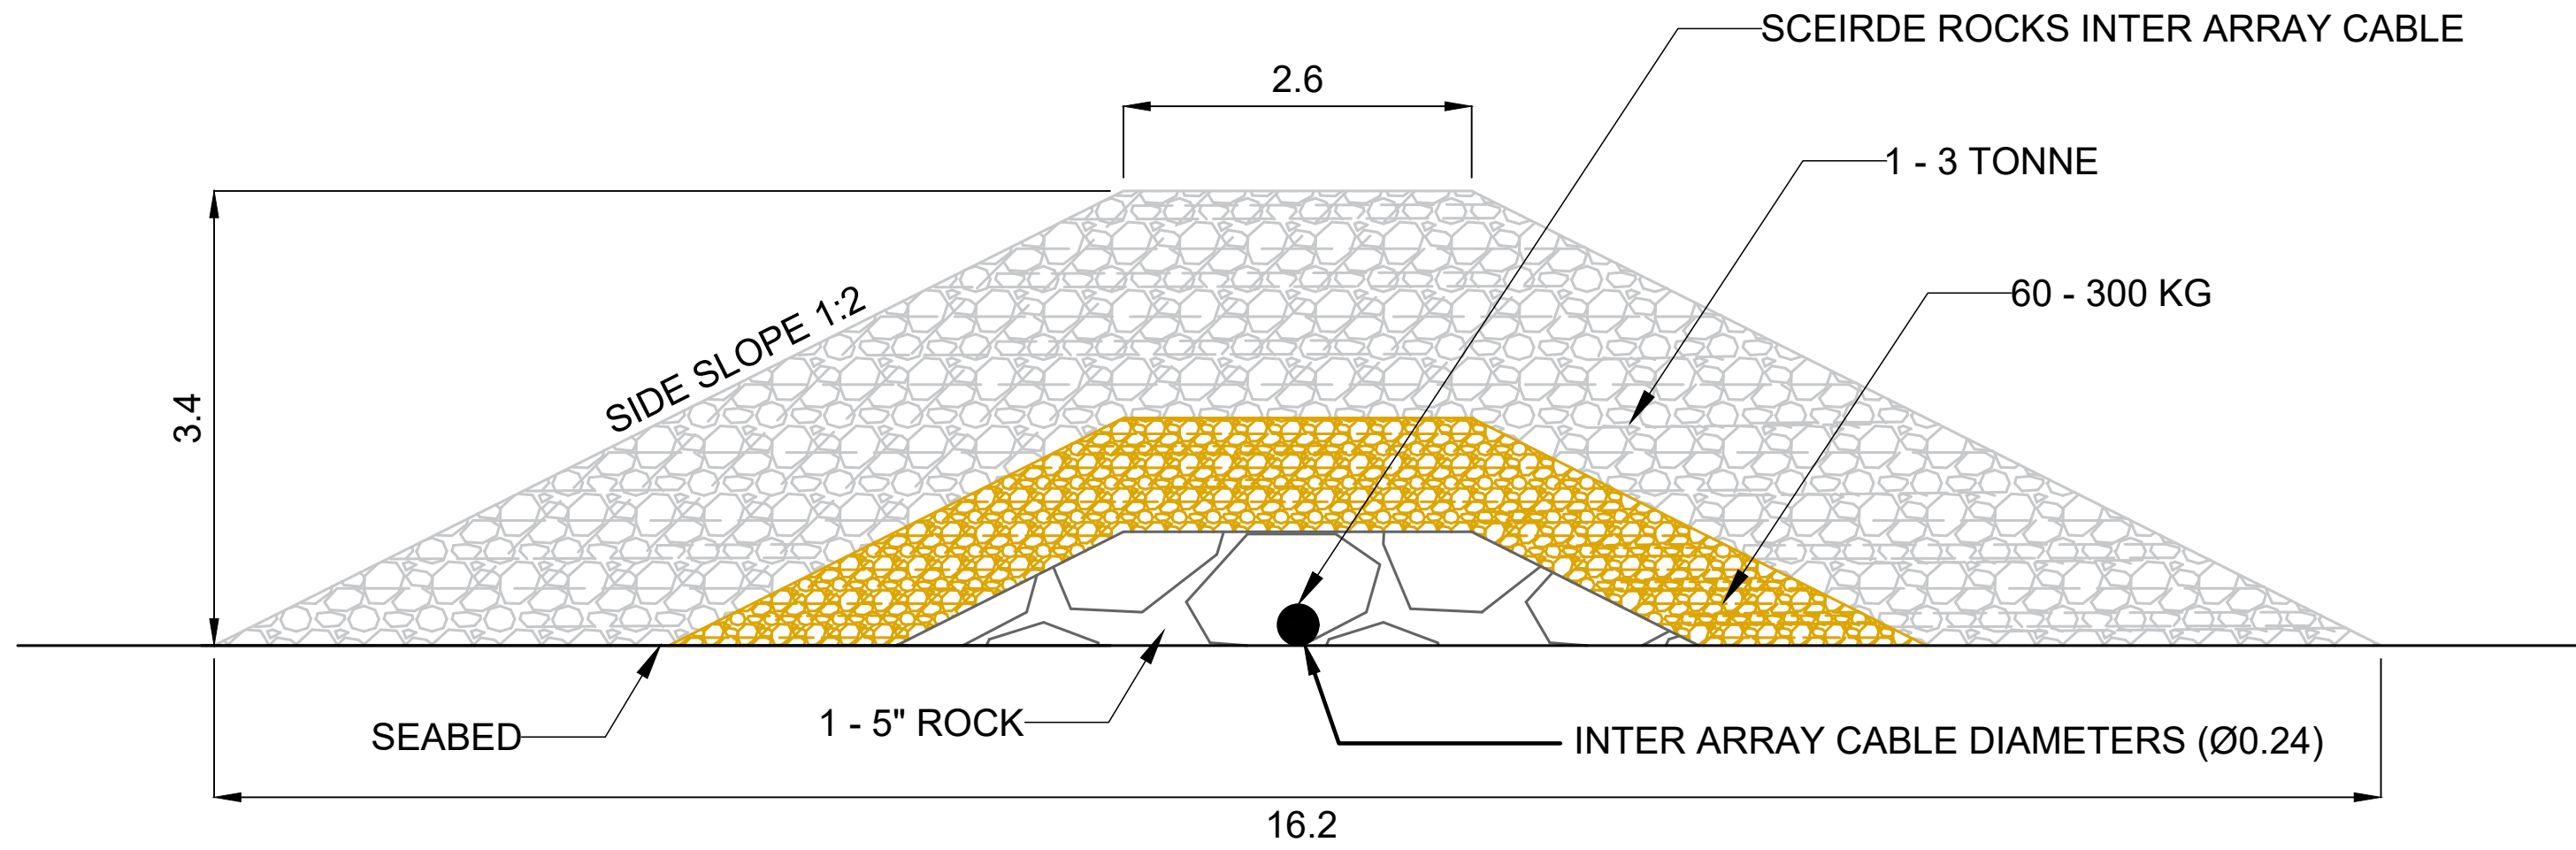

CABLE TRENCH (IAC)
SCALE: 1:25

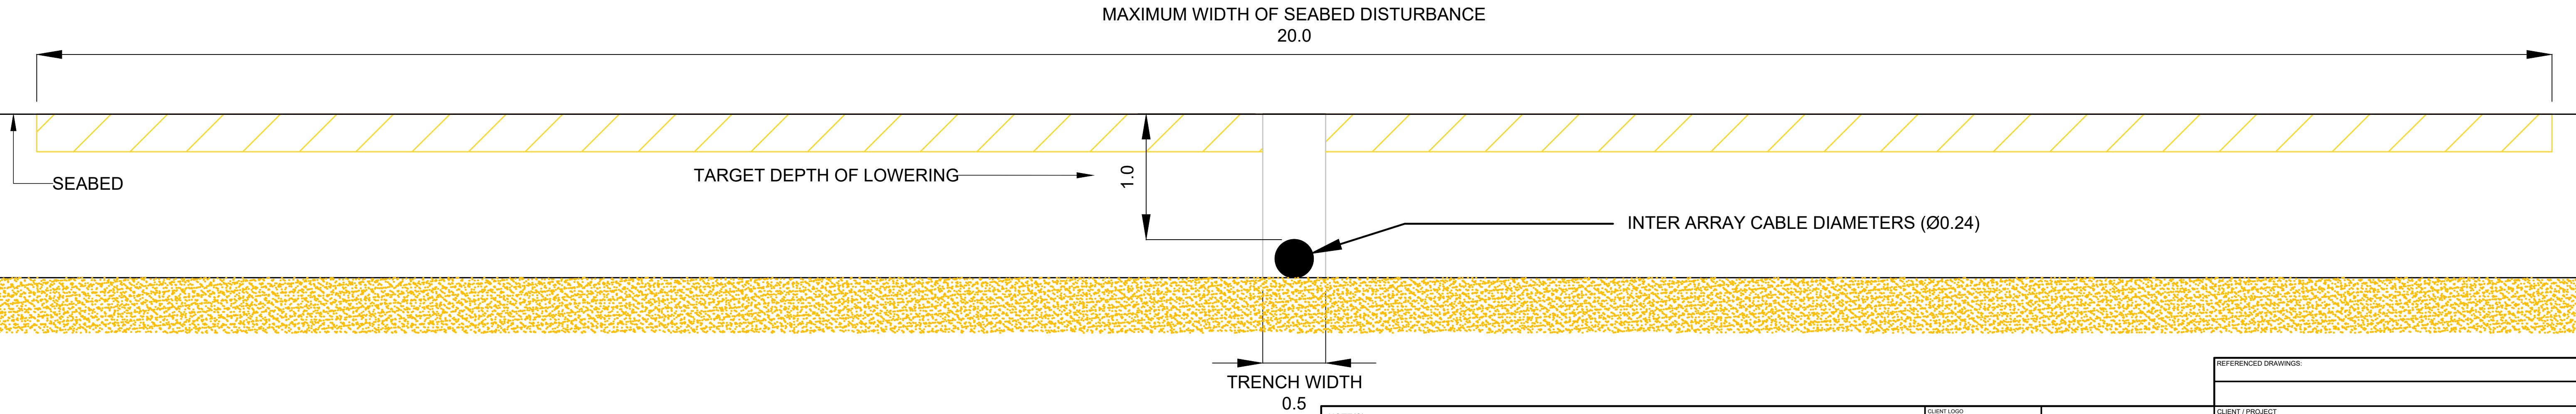

NOTE(S)
1. ALL DIMENSIONS ARE IN METRES (M) UNLESS OTHERWISE STATED.
2. ACRONYMS:
GBS: GRAVITY-BASED STRUCTURE (GBS)
IAC: INTER ARRAY CABLE (IAC)
LAT: LOWEST ASTRONOMICAL TIDE (LAT)

REV	DATE	DRAWN	DWG CHECK	APPR	ISSUE STATUS	COMMENTS
A	30/10/2024	YS	AC	AC	DRAFT	

REVISION HISTORY

CLIENT LOGO

BUILD NO.

CLIENT'S NO. 1



REFERENCED DRAWINGS:

CLIENT / PROJECT

SCEIRDE ROCKS
OFFSHORE WINDFARM PROJECT

TITLE

Inter Array Cable - Cable Protection and Trench Detail

SCALE: AS SHOWN

SHEET 1 OF 13



A1

SHR SIZE

DRWN NO.

IRE1-FST-IAC-PL-SM-0001

REV

A