




ROCK BERM CROSS-SECTION TYPE 1 (OEC)
SCALE: 1:50

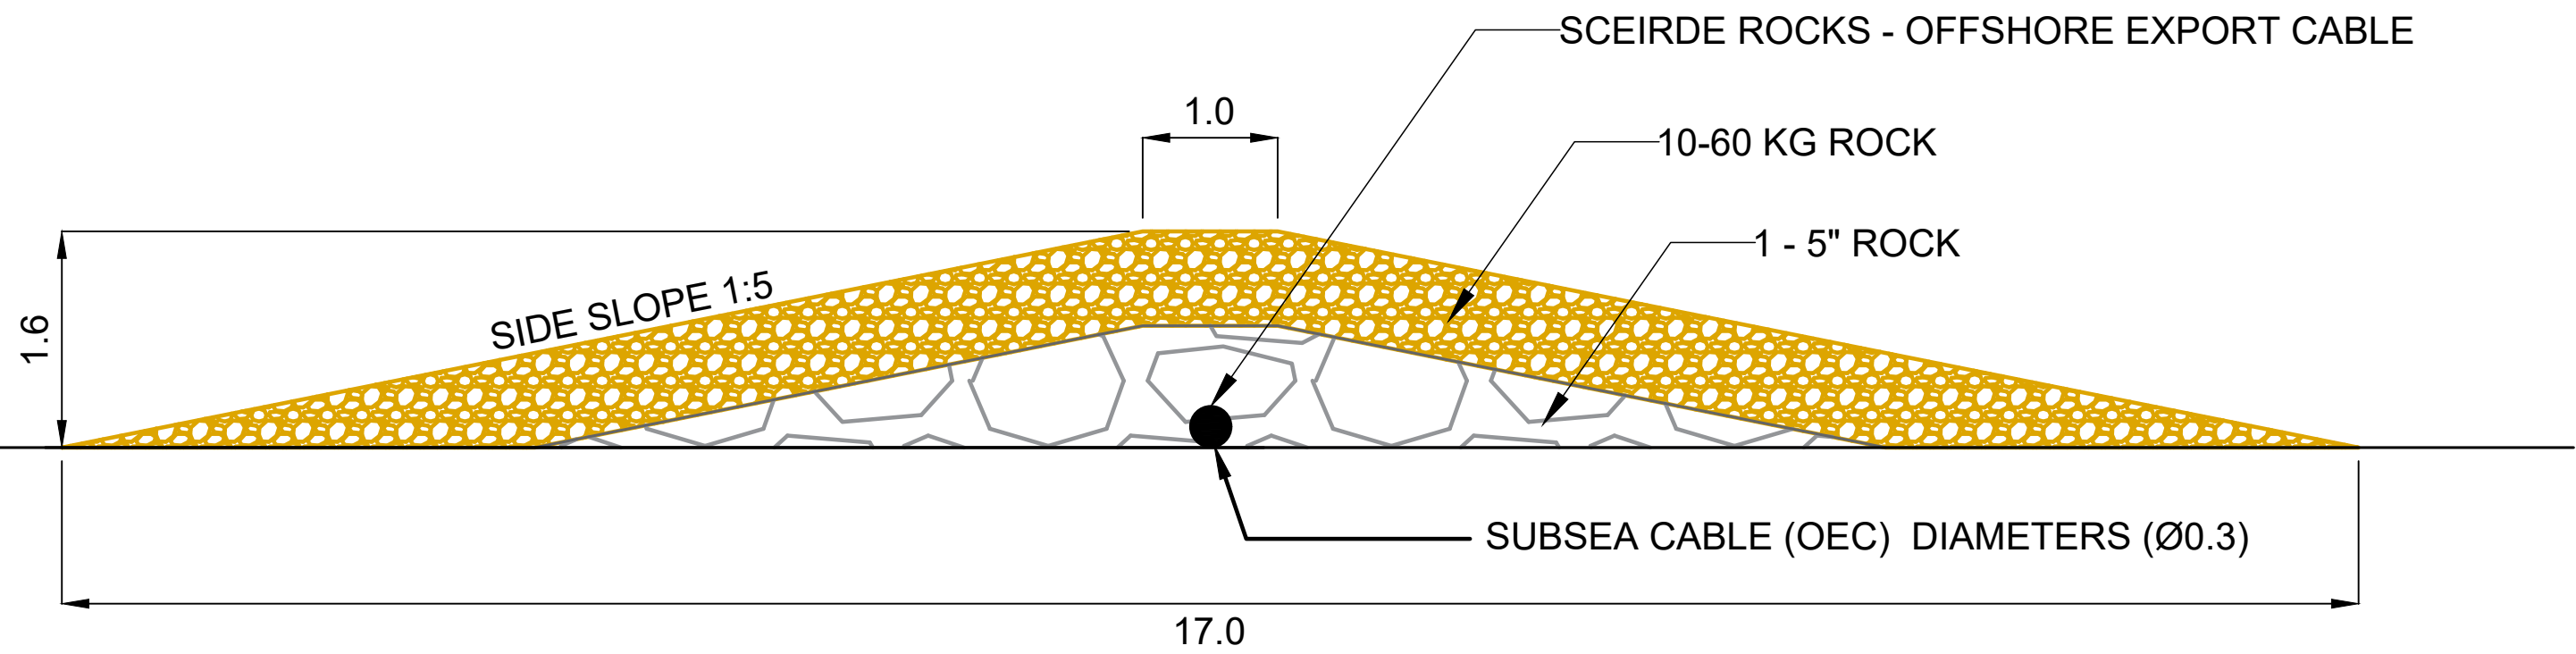


ROCK BERM CROSS-SECTION TYPE 2 (OEC)
SCALE: 1:25

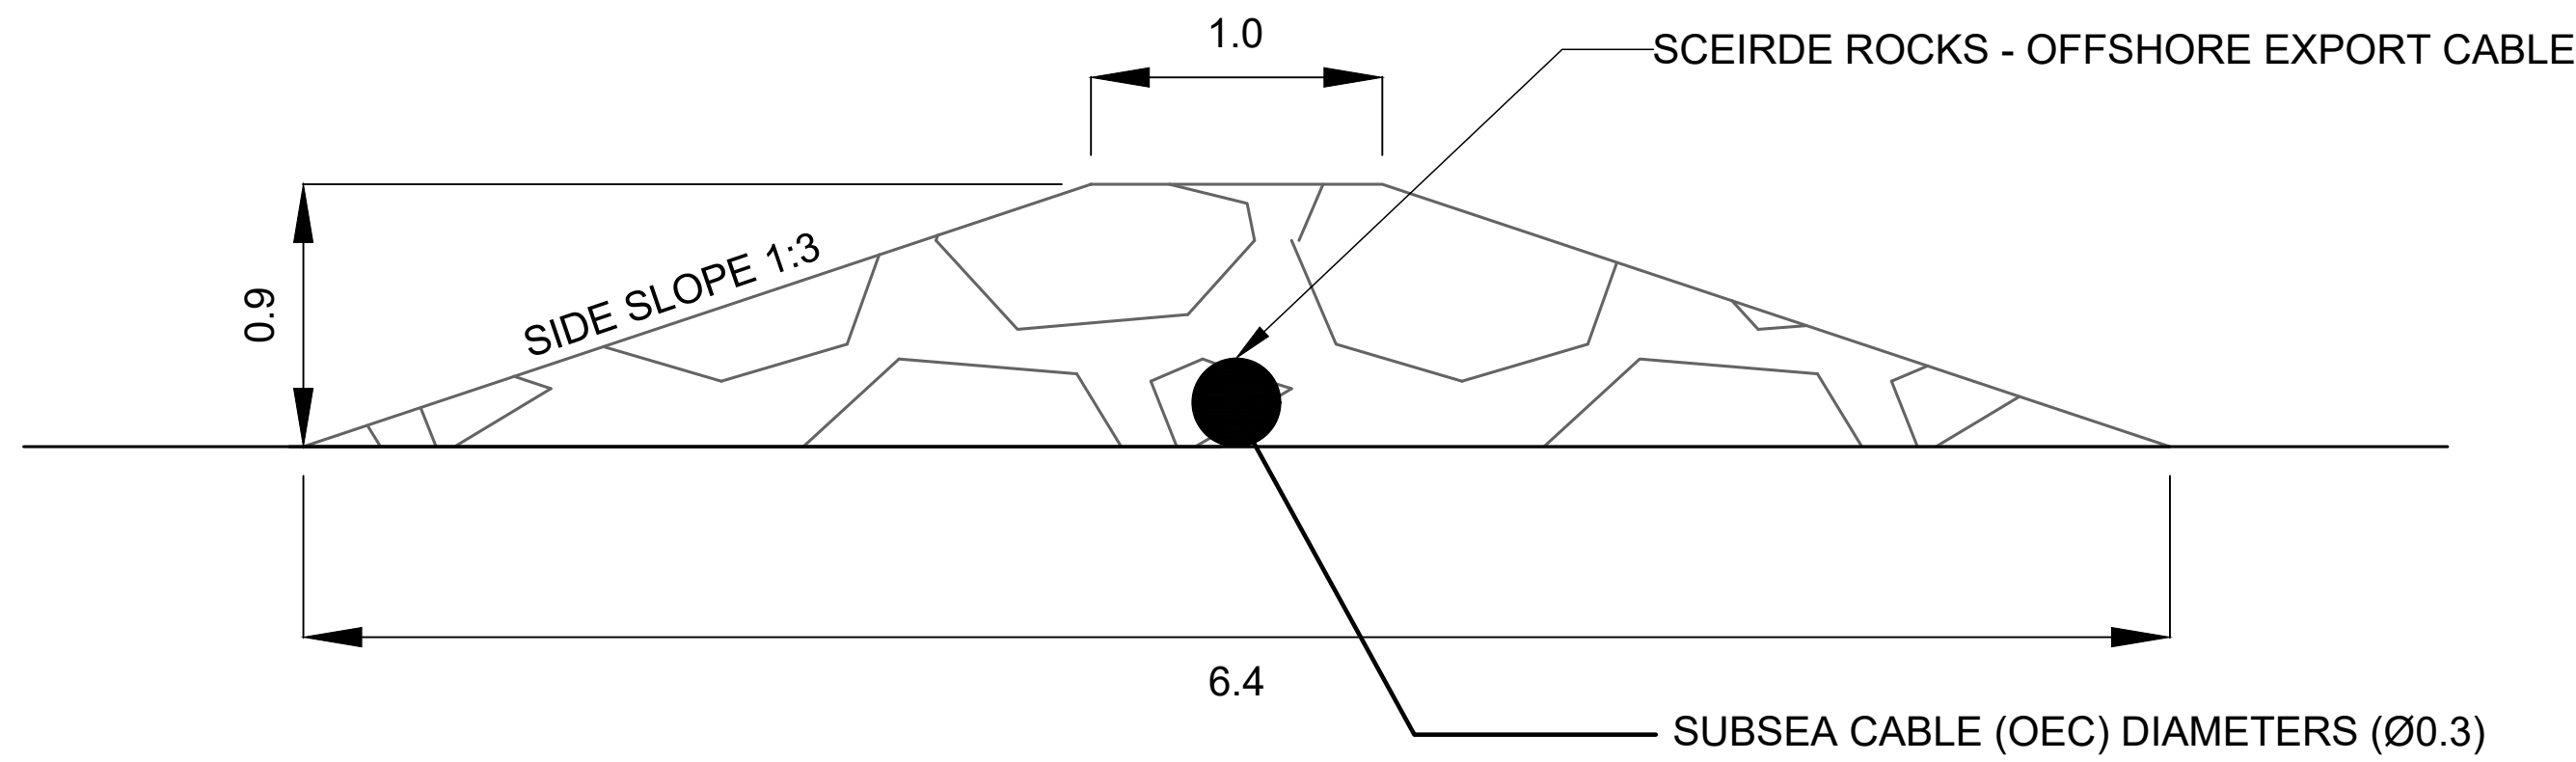

ROCK BERM CROSS-SECTION TYPE 3 (OEC)
SCALE: 1:50

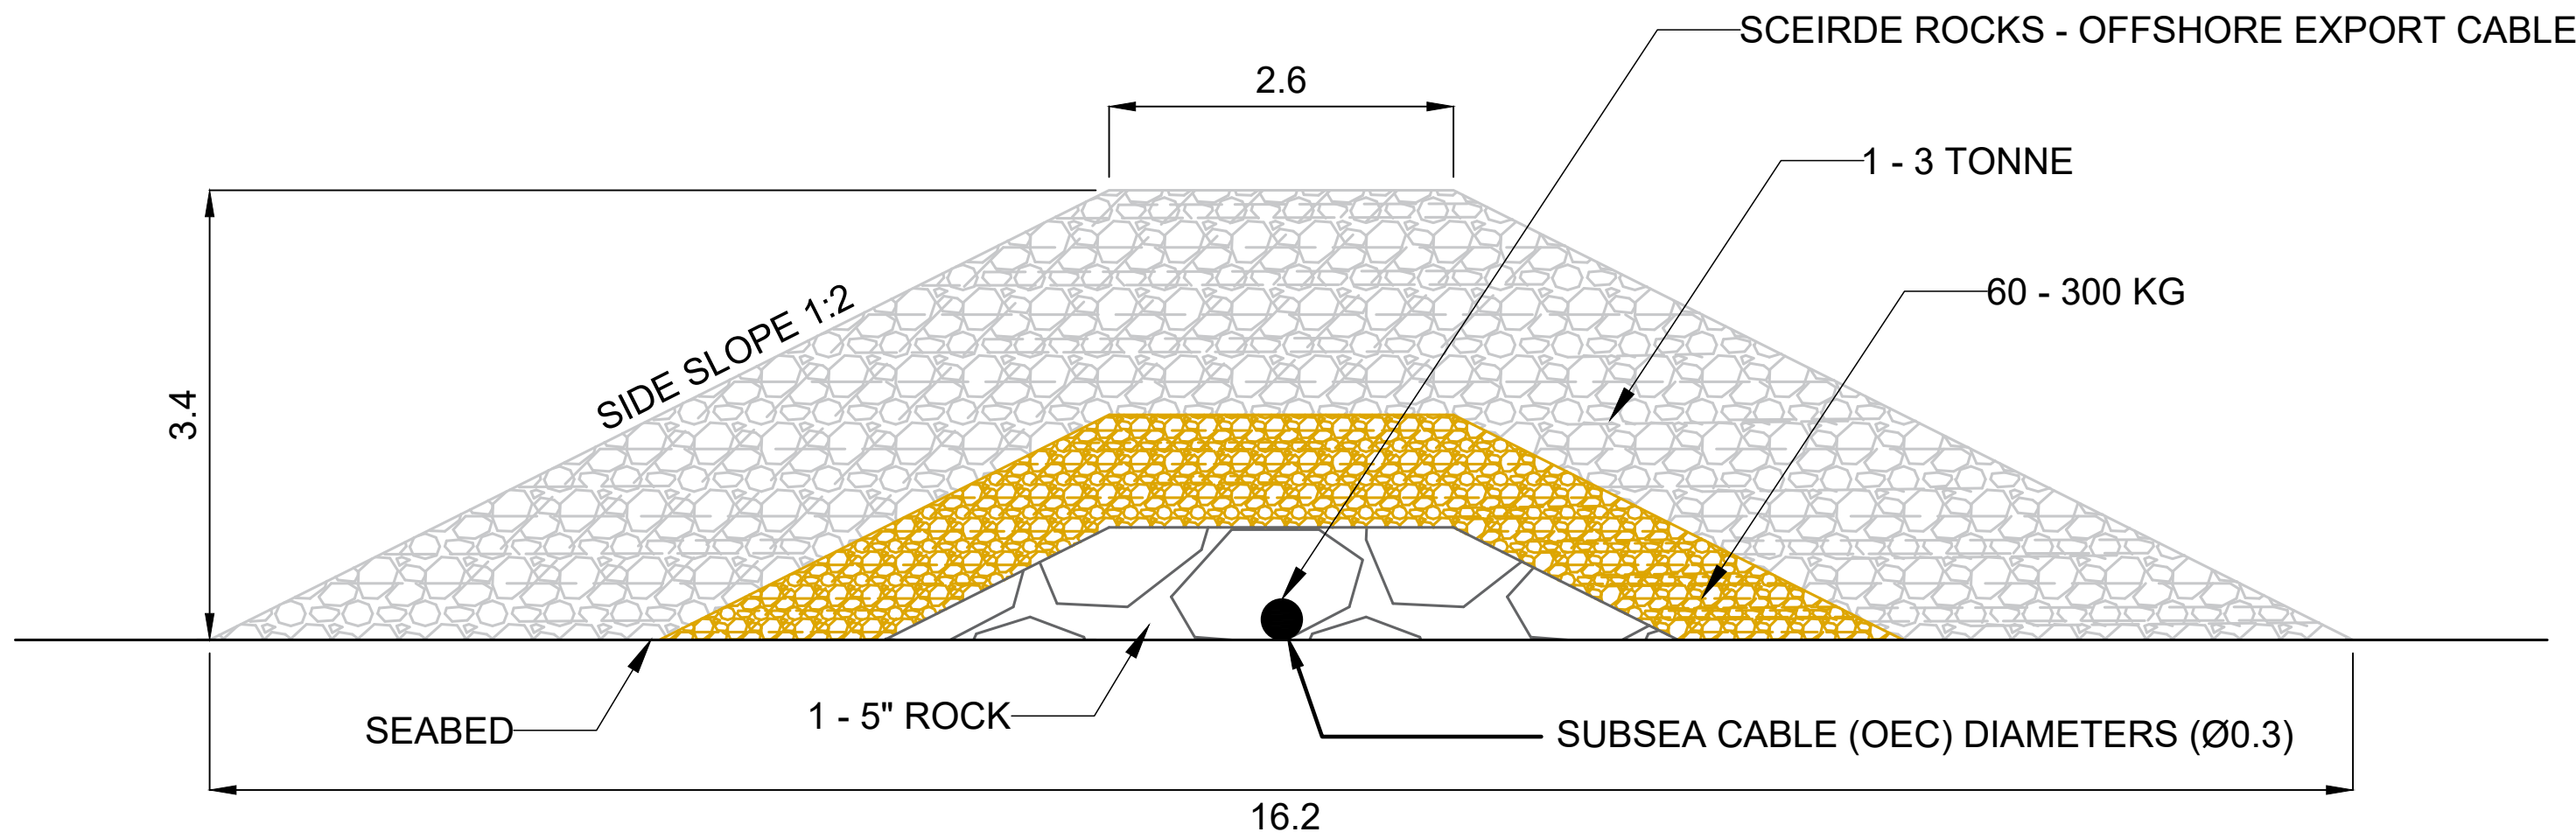

CABLE TRENCH (OEC)
SCALE: 1:50

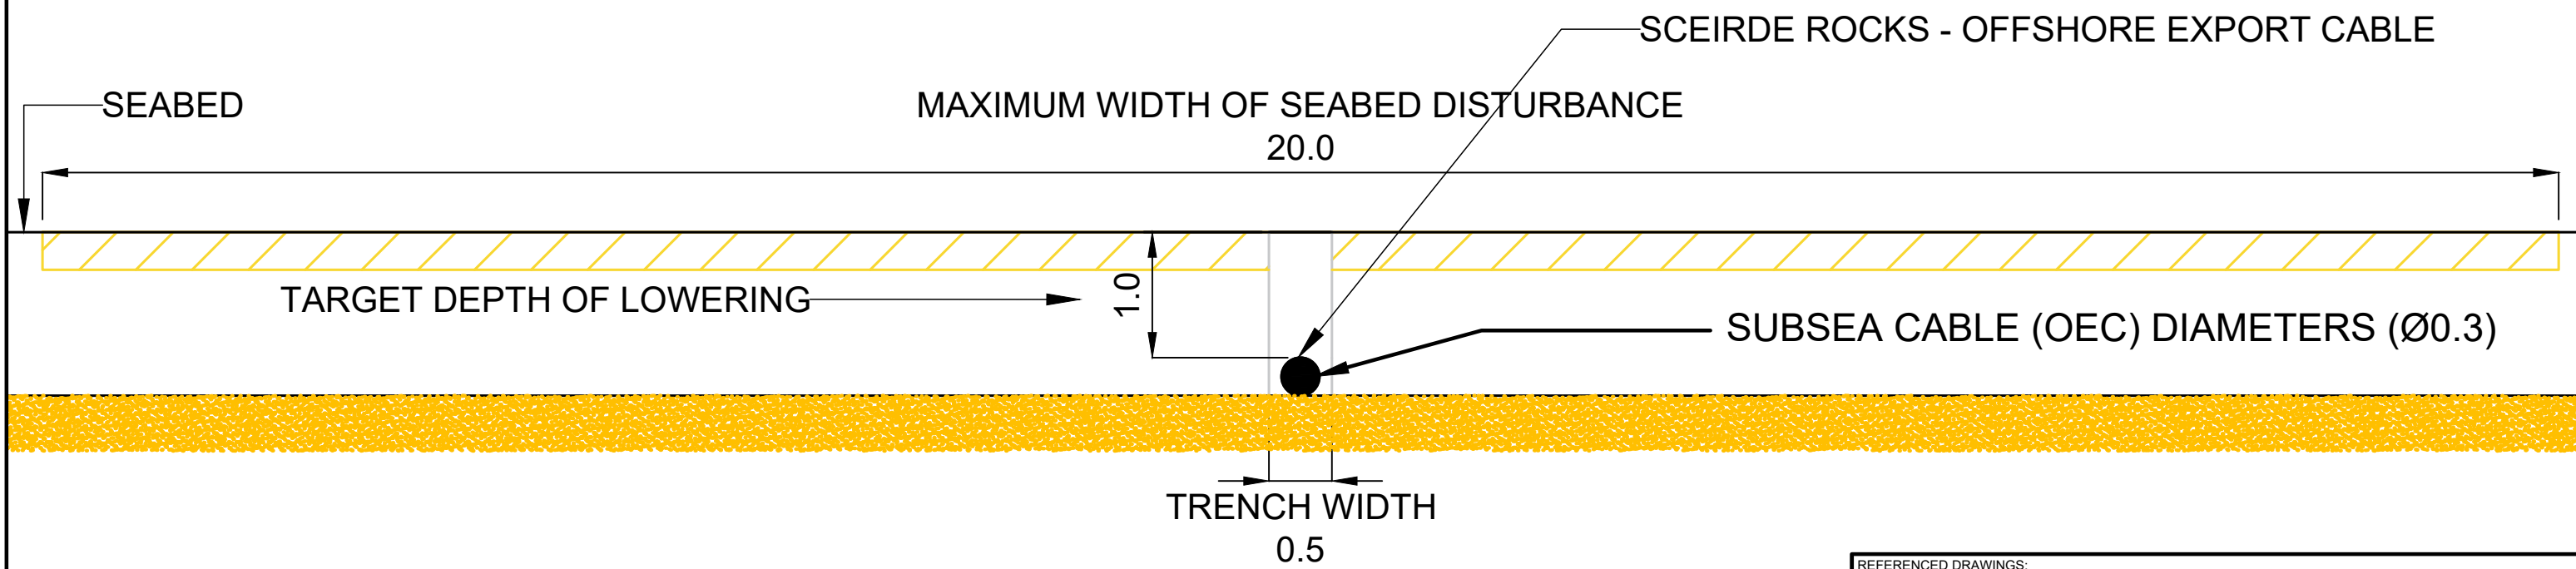

NOTE(S)
1. ALL DIMENSIONS ARE IN METRES(M) UNLESS OTHERWISE STATED.
2. ACRONYMS:
EXPORT CABLE (EXC)

REV	DATE	DRAWN	DWG CHECK	APPR	ISSUE STATUS	COMMENTS
A	25/11/2024	YS	CA	CA	DRAFT	-

REVISION HISTORY

CLIENT LOGO

BUILD NO.

CLIENT'S NO.



REFERENCED DRAWINGS:

CLIENT / PROJECT
SCEIRDE ROCKS OFFSHORE WIND FARM

TITLE
Offshore Export Cable (OEC) - Cable Protection and Trench Detail

SCALE: AS SHOWN
SHEET: 1 OF 1



SHT SIZE
A1

DRW NO.
IRE1-FST-OFC-PL-SM-0001

REV
A