



CROSS-SECTION OF THE ROCK BERM AT THE IRIS CROSSING

SCALE: 1:25

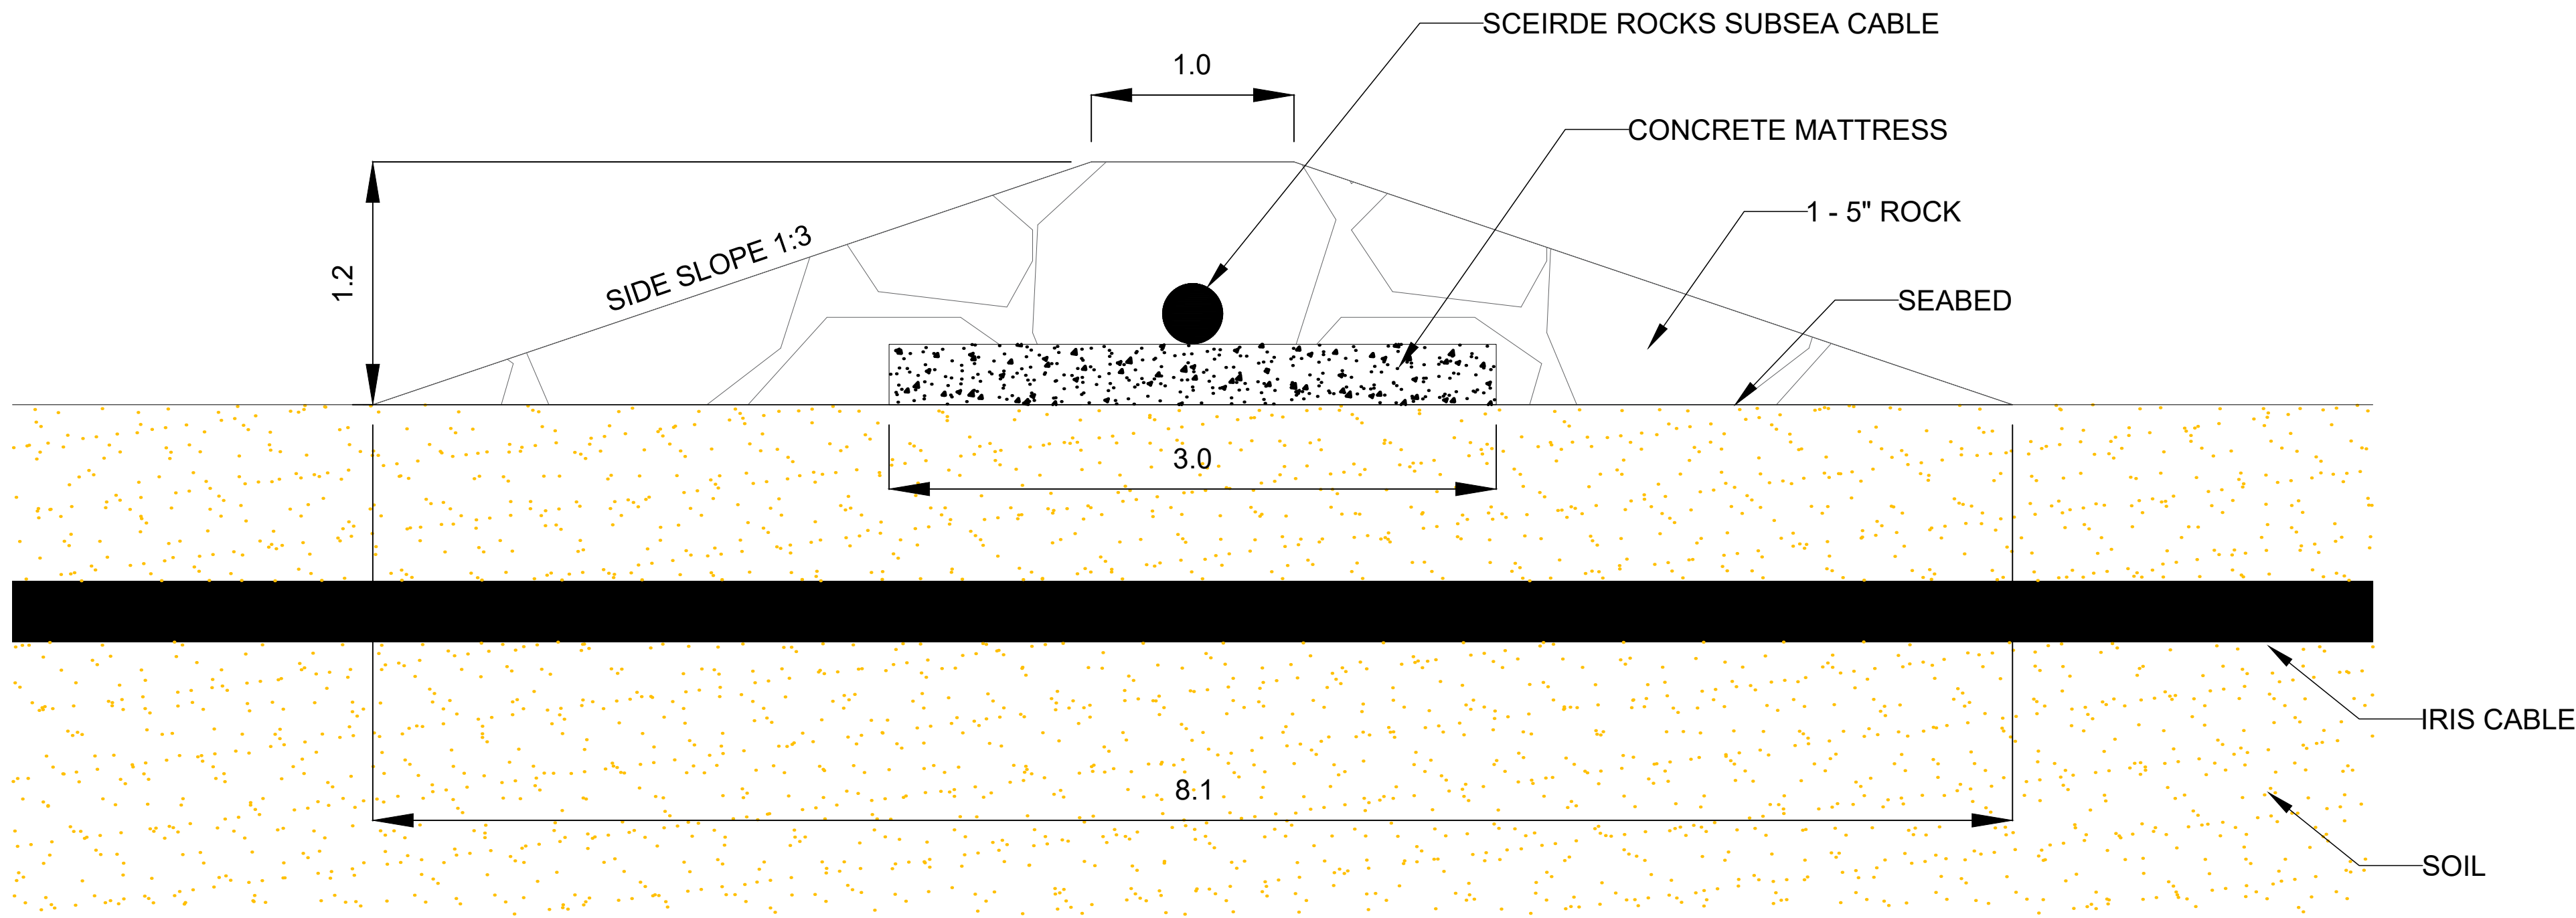

ELEVATION OF THE ROCK BERM AT THE IRIS CROSSING

SCALE: 1:250

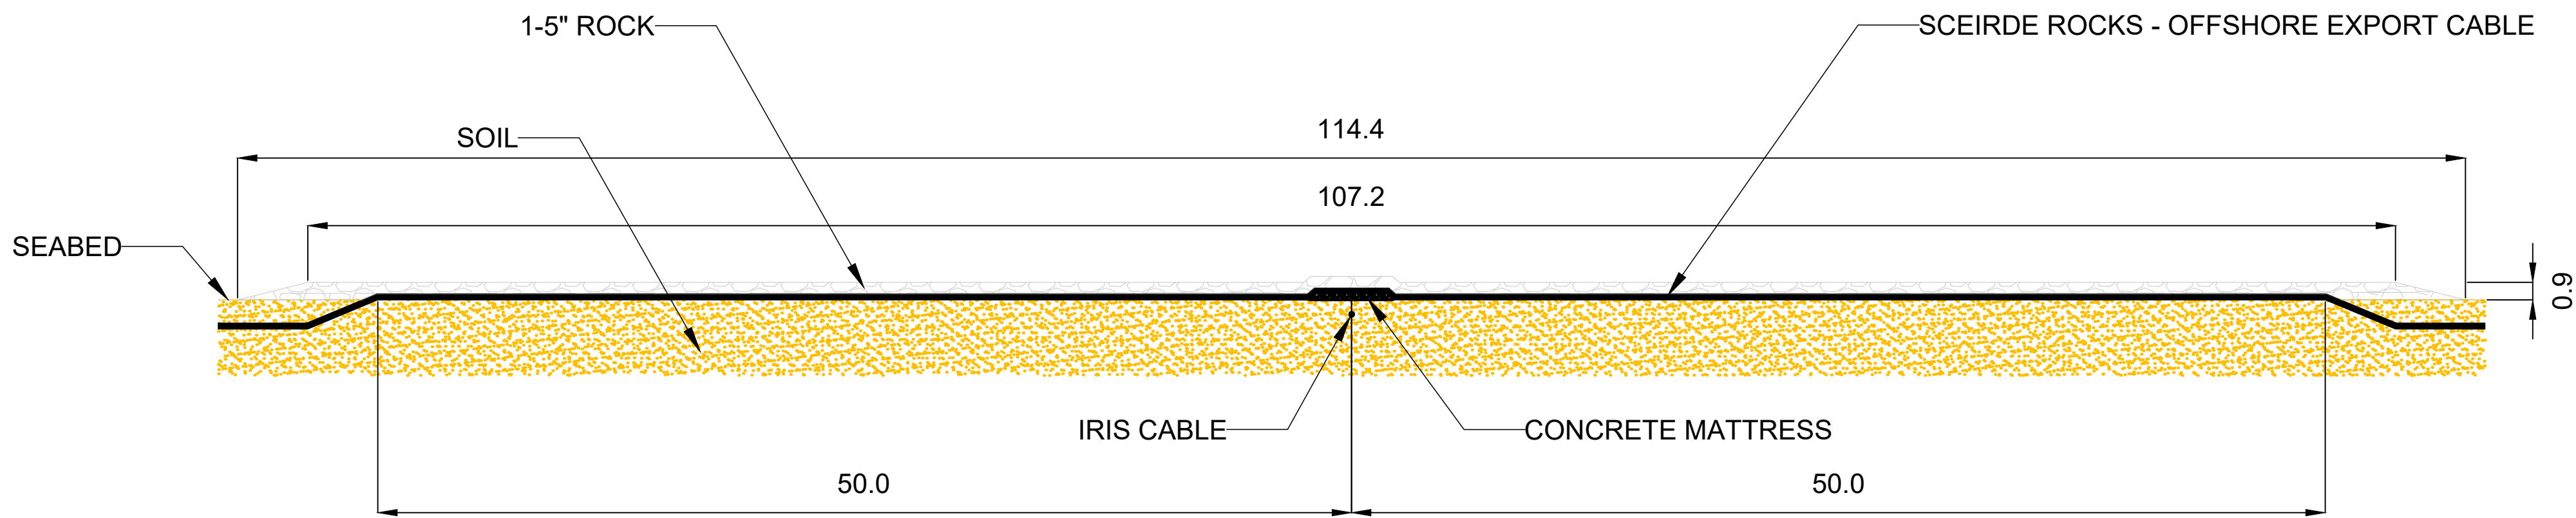

NOTE(S)
1. ALL DIMENSIONS ARE IN METRES(M) UNLESS OTHERWISE STATED.
2. ACRONYMS:
EXPORT CABLE (EXC)

REV	DATE	DRAWN	DWG CHECK	APPR	ISSUE STATUS	COMMENTS
A	25/11/2024	YS	CA	CA	DRAFT	

REVISION HISTORY

CLIENT LOGO

BUILD NO.

CLIENT'S NO.



REFERENCED DRAWINGS:	
CLIENT / PROJECT	
SCEIRDE ROCKS OFFSHORE WIND FARM	
TITLE	
Offshore Export Cable - IRIS Crossing Detail	
SCALE: AS SHOWN	SHIT SIZE: A1
SHEET: 3 OF 3	DRWN NO: IRE1-FST-OFC-PL-SM-0002
REV: A	