




PLAN VIEW

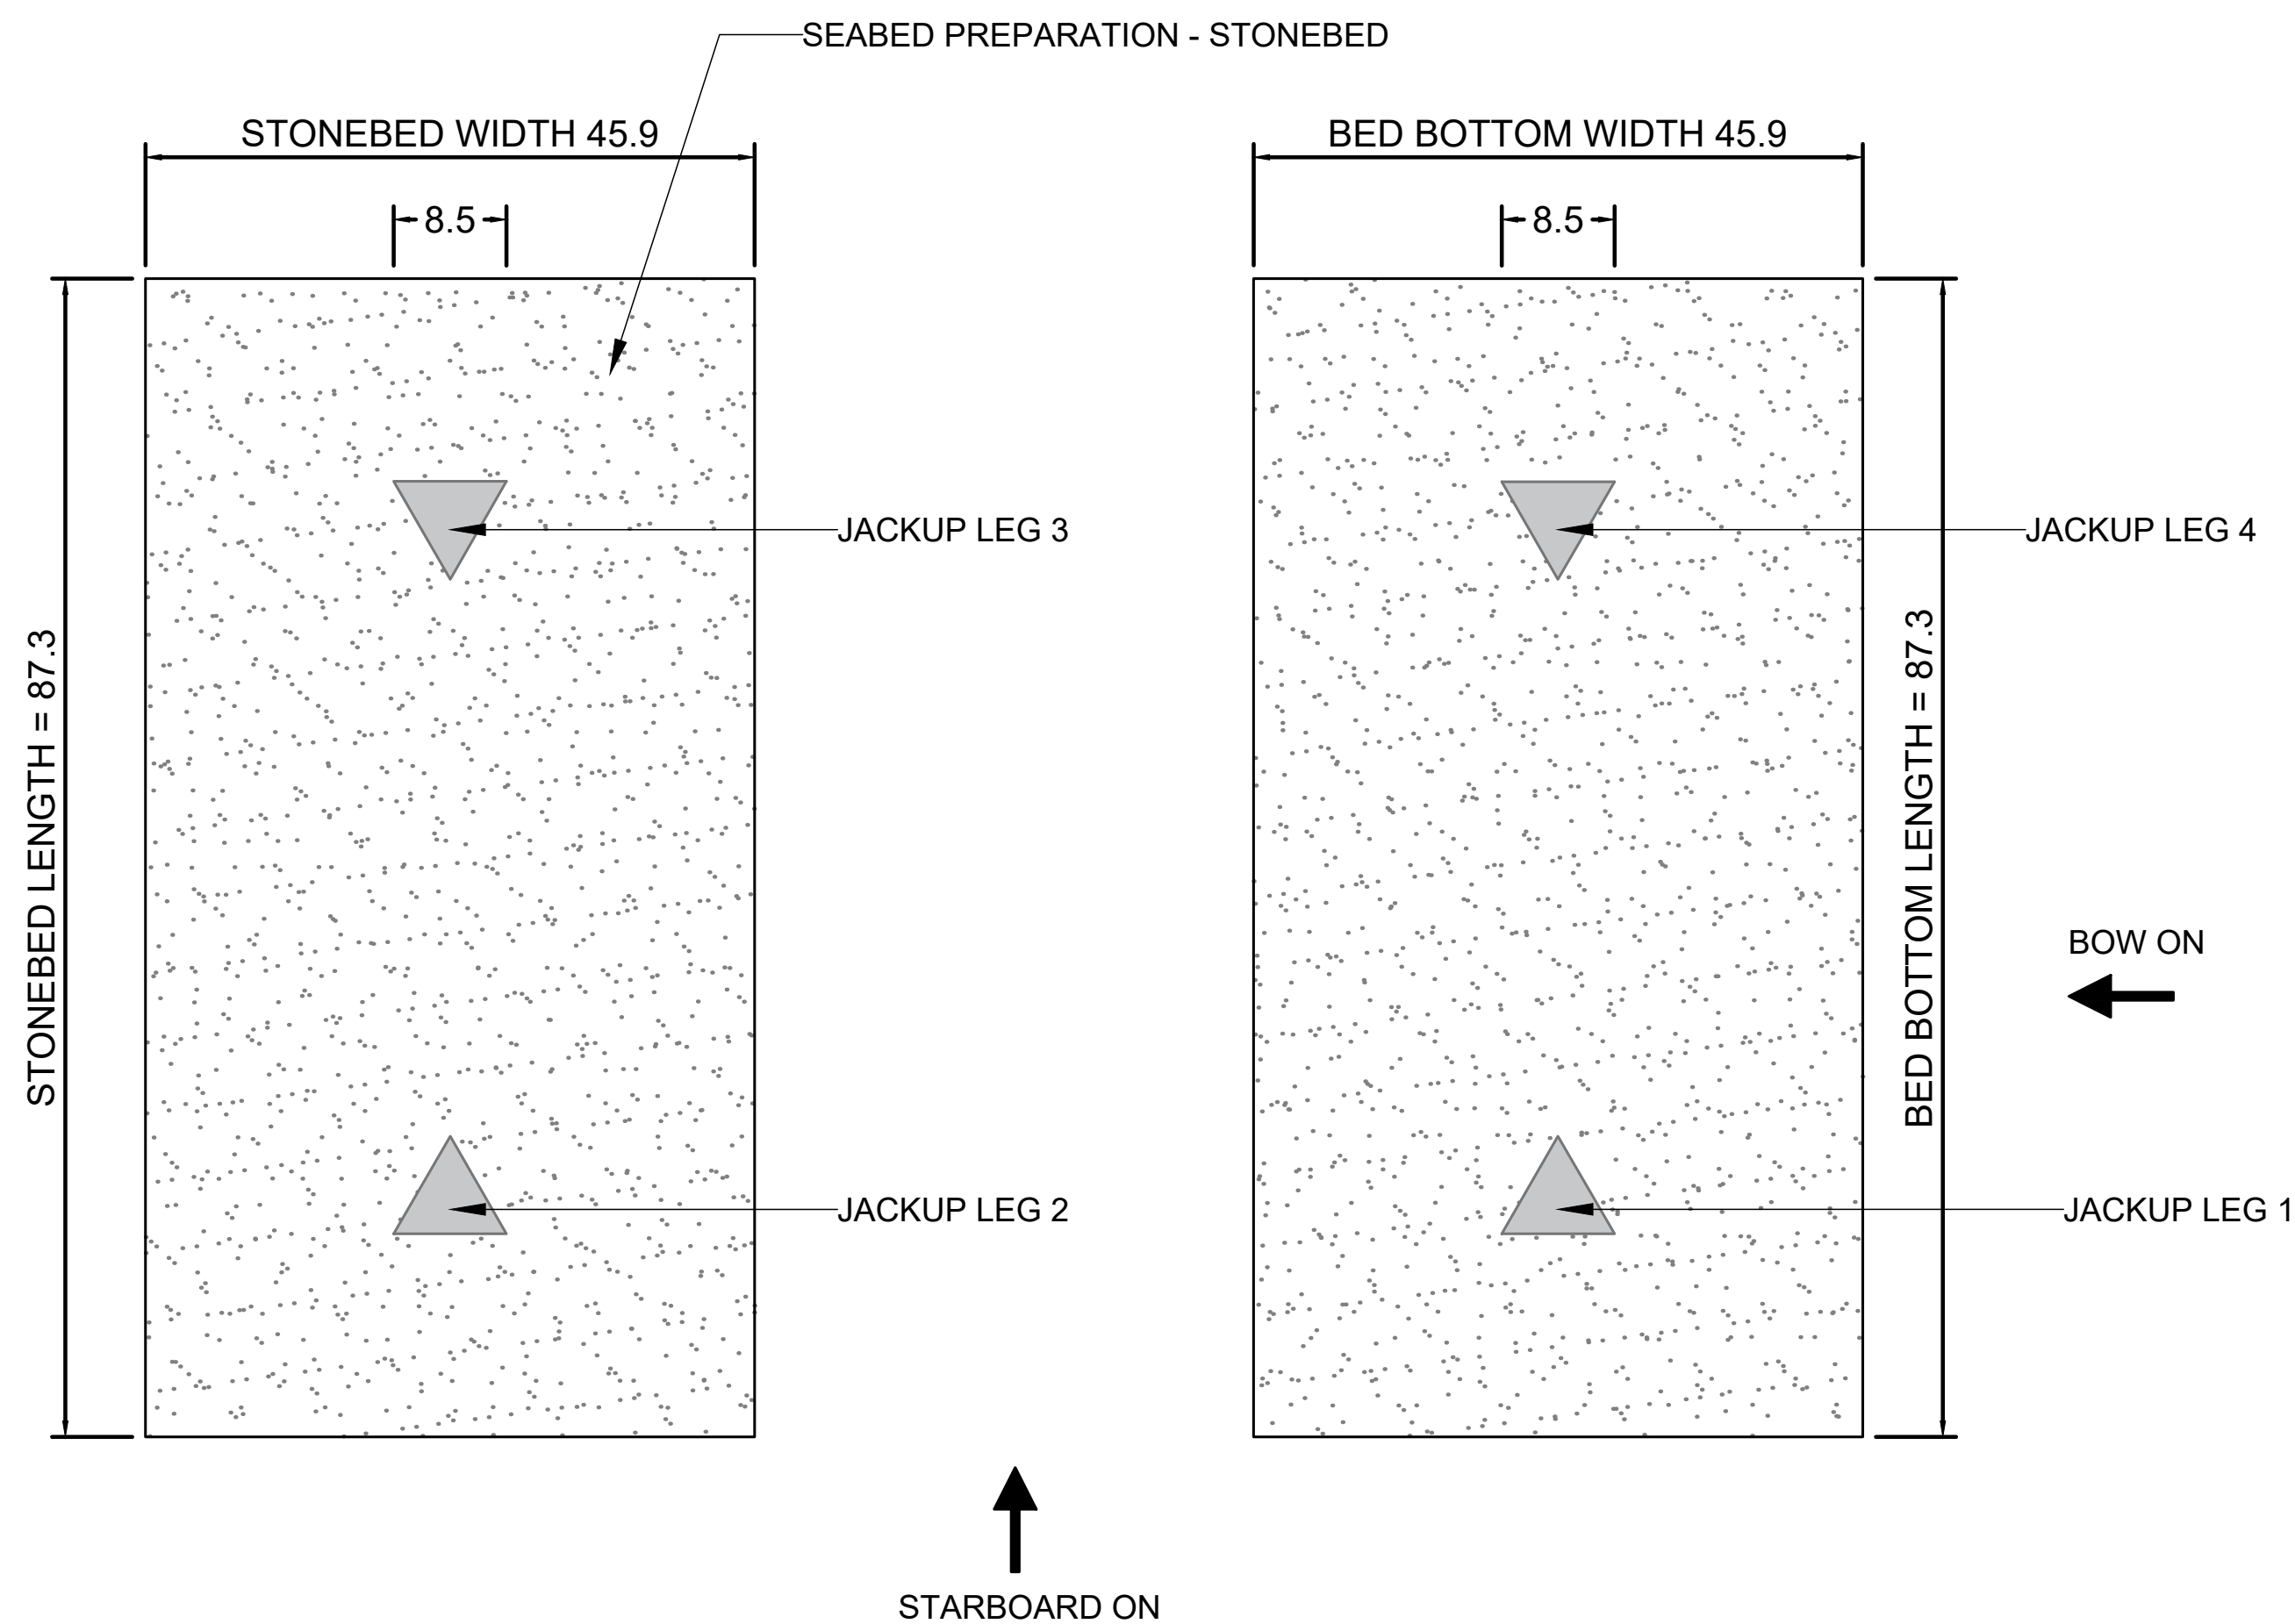


SCHEMATIC FIGURE
JACK-UP ON STONEBED

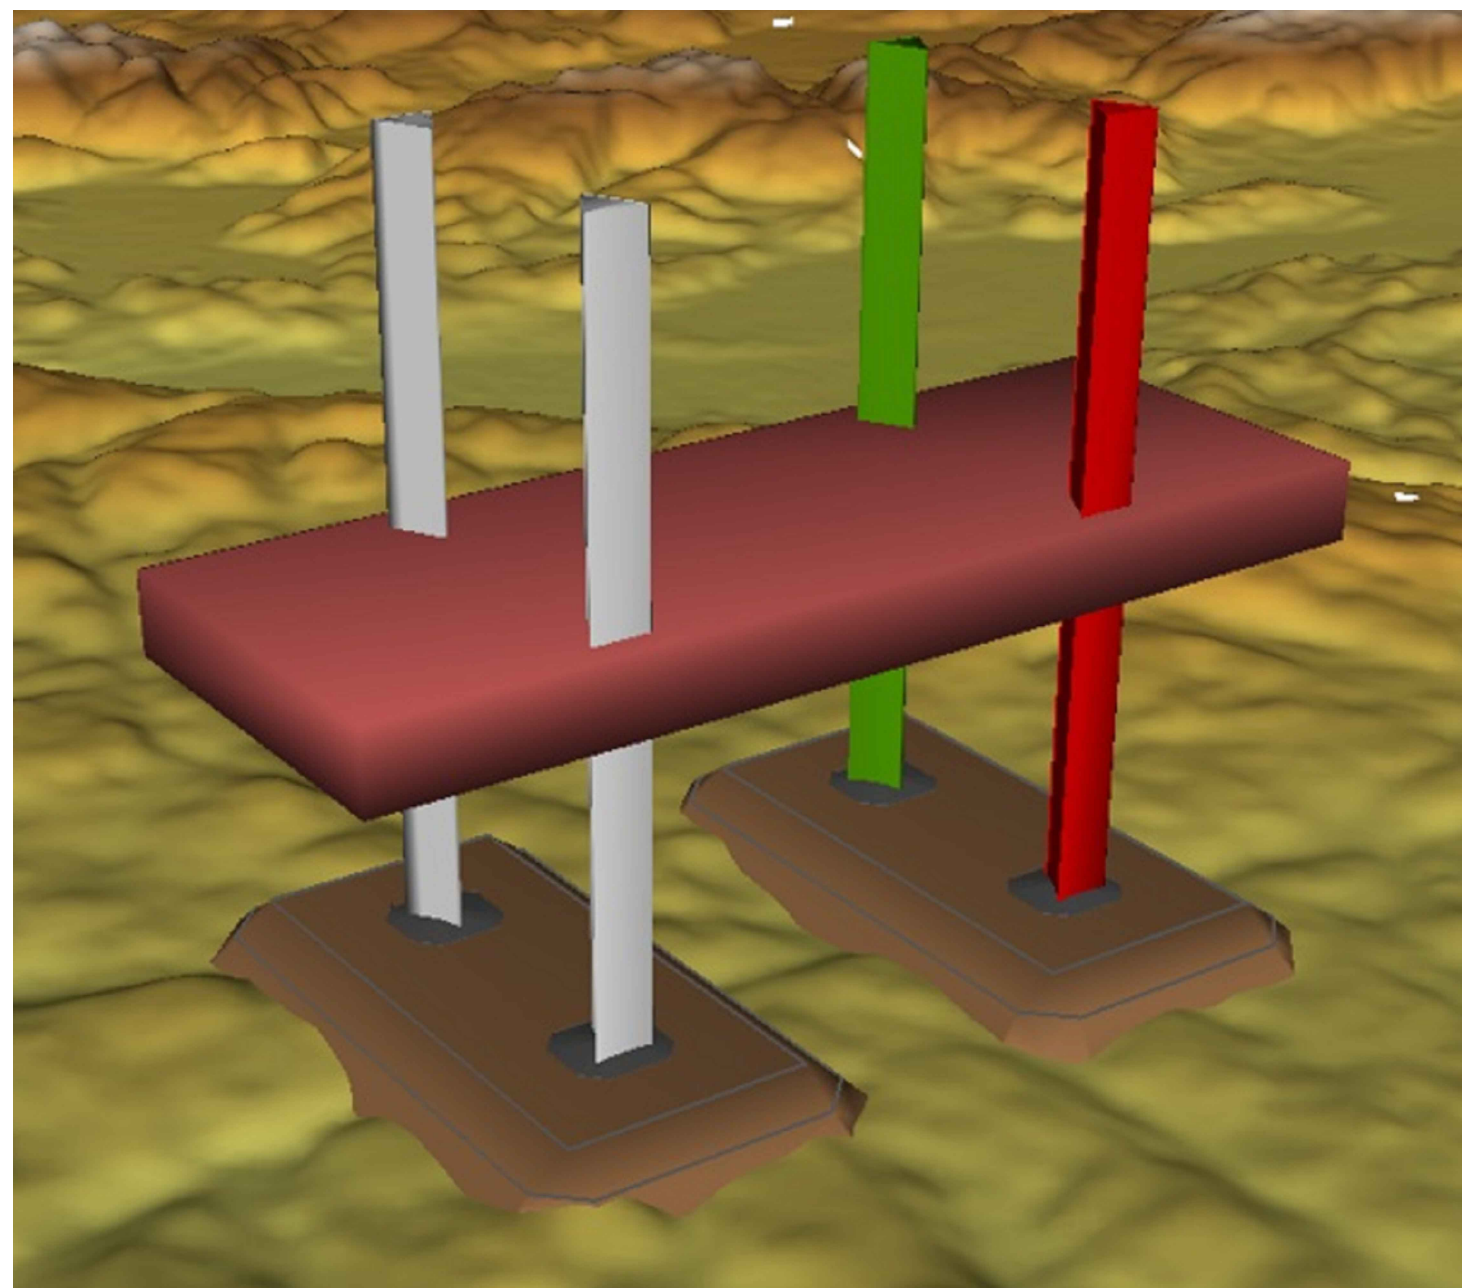

SIDE VIEW
STARBOARD ON

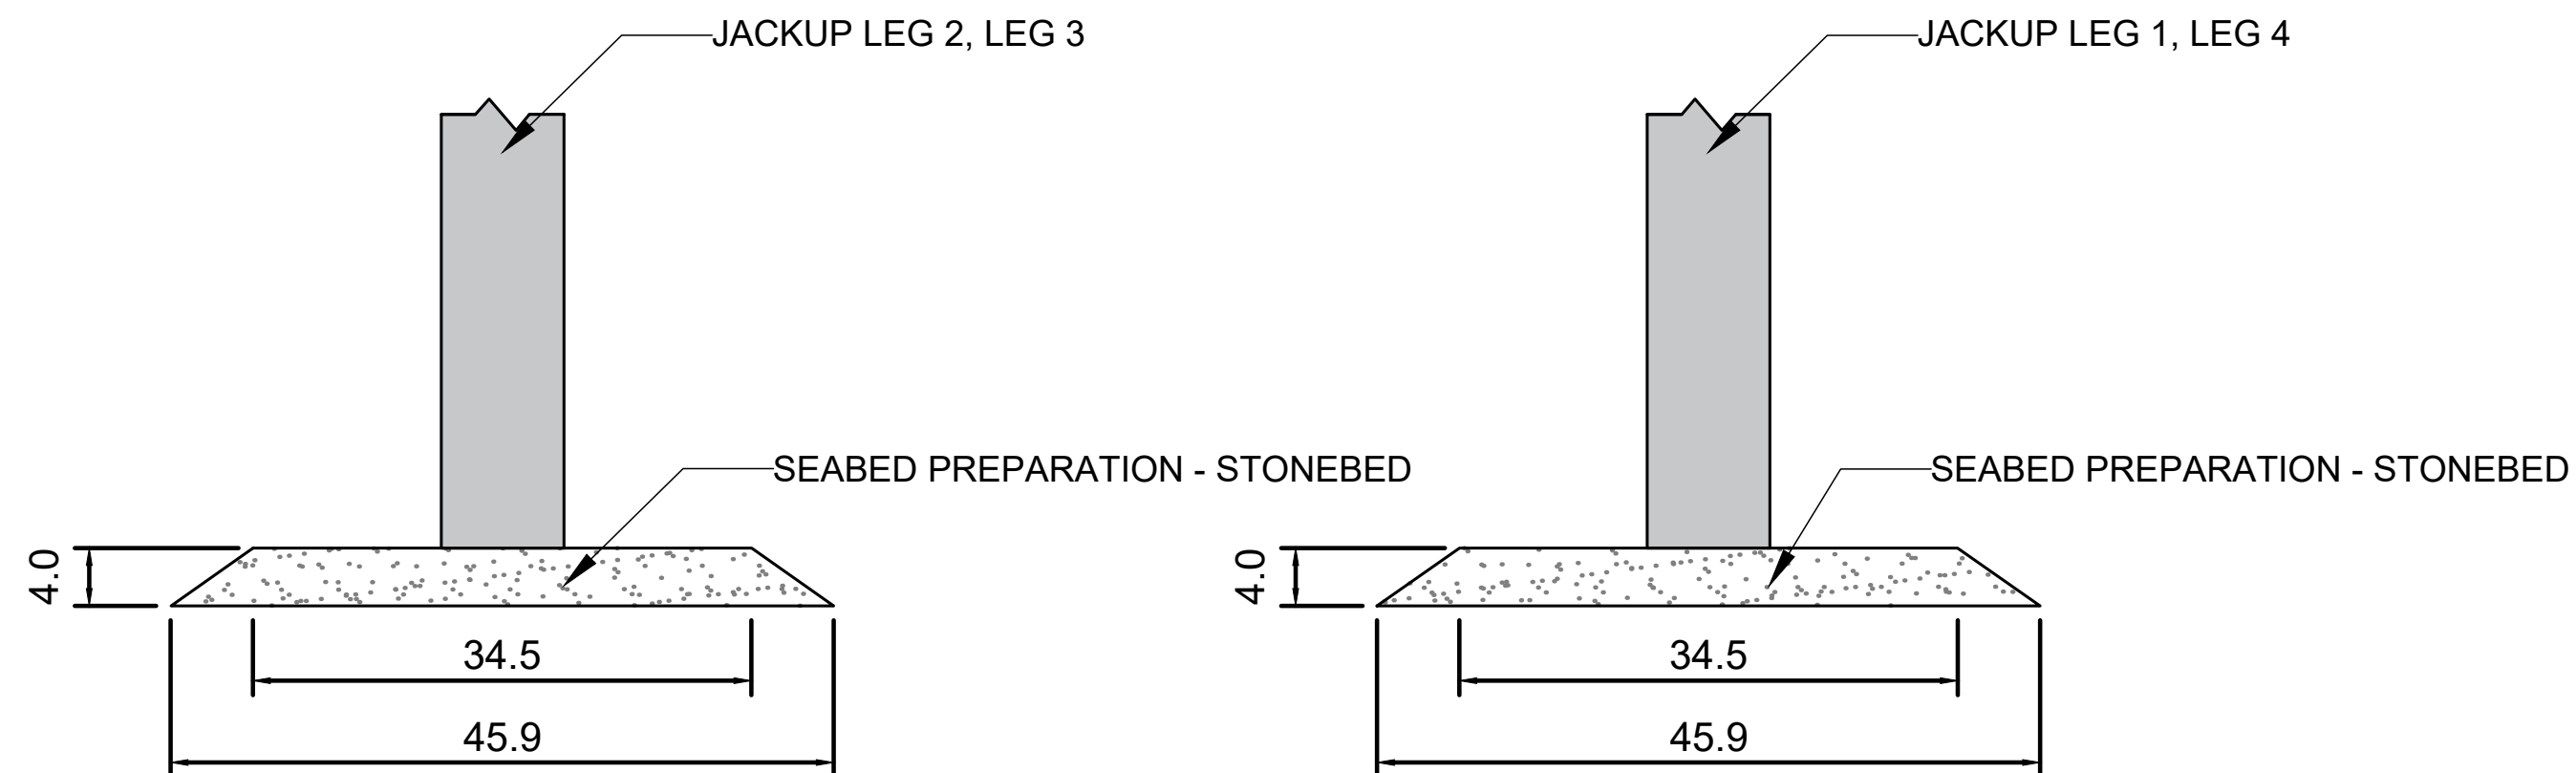

FRONT VIEW
BOW ON

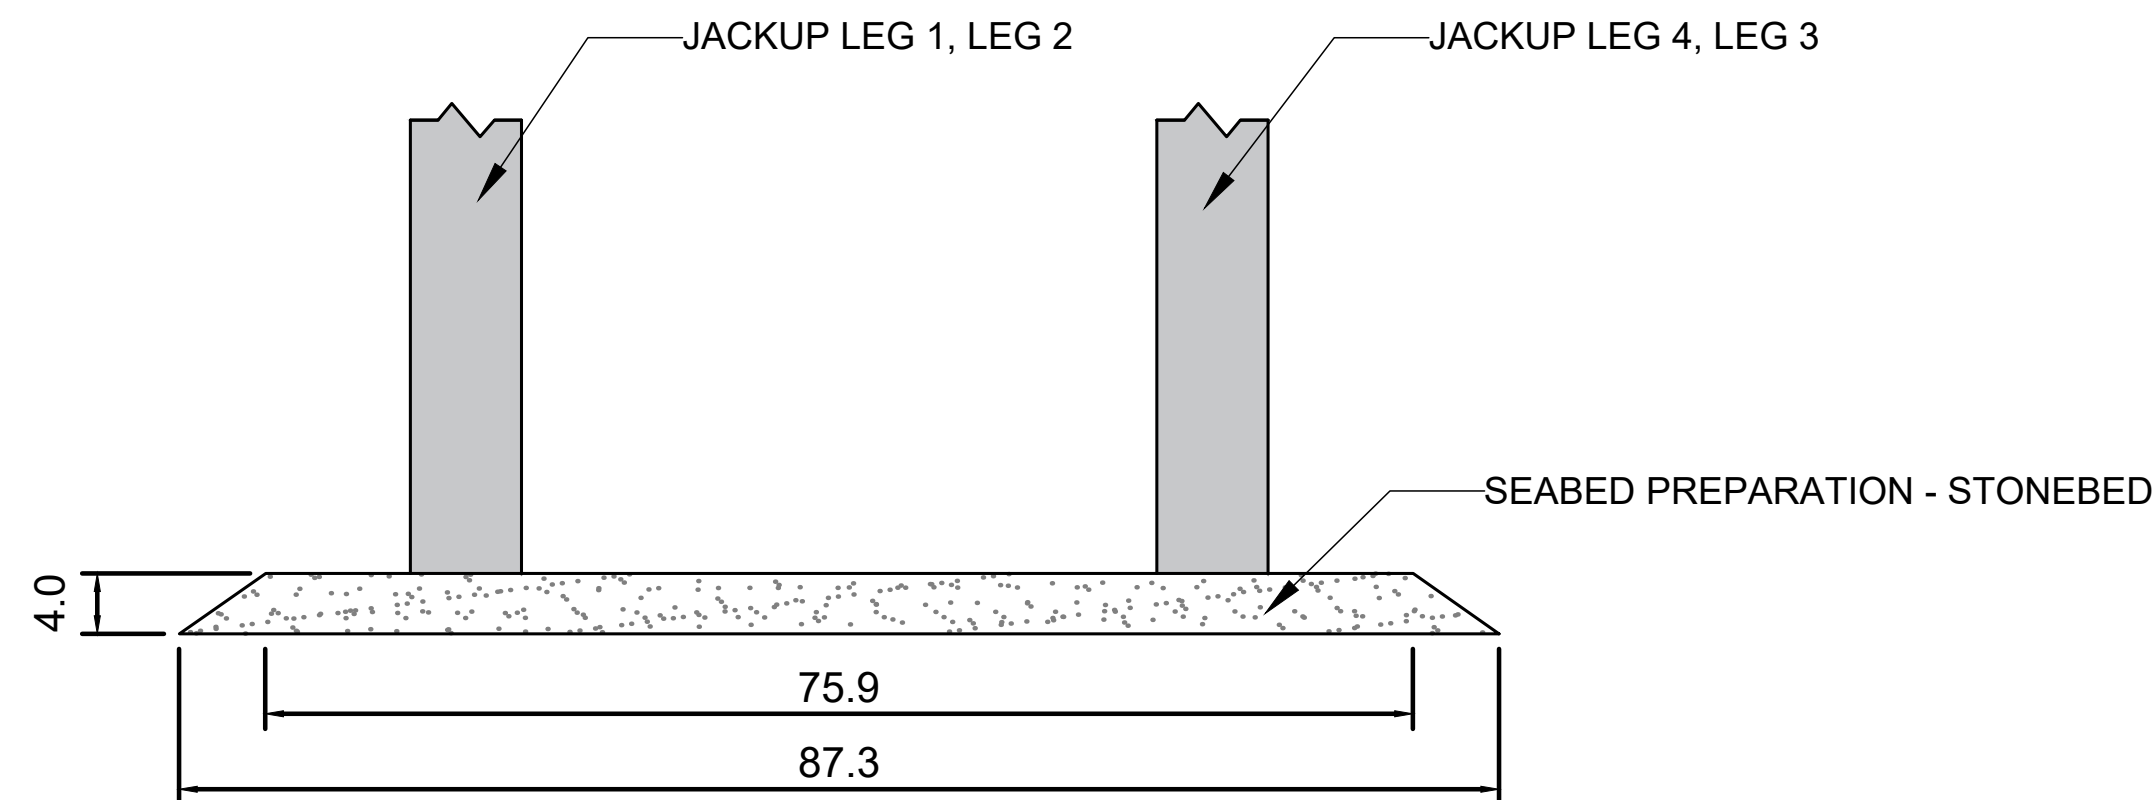

NOTE(S) 1. ALL DIMENSIONS ARE IN METRES(M) UNLESS OTHERWISE STATED.										CLIENT LOGO		CLIENT / PROJECT SCEIRDE ROCKS OFFSHORE WIND FARM	
REVISION HISTORY										BUILD NO.		TITLE JACK-UP PAD STONEBED DETAILS	
COMMENTS										CLIENTS NO.		SCALE: 1:500	
A	25/10/2024	YS	CA	CA	DRAFT					SHEET: 1 OF 1			
REV	DATE	DRAWN	DWG CHECK	APPR	ISSUE STATUS					A1			
												IRE1-FST-TNI-PL-SM-0001	
												REV. A	