



Elevation

Scale: 1:100

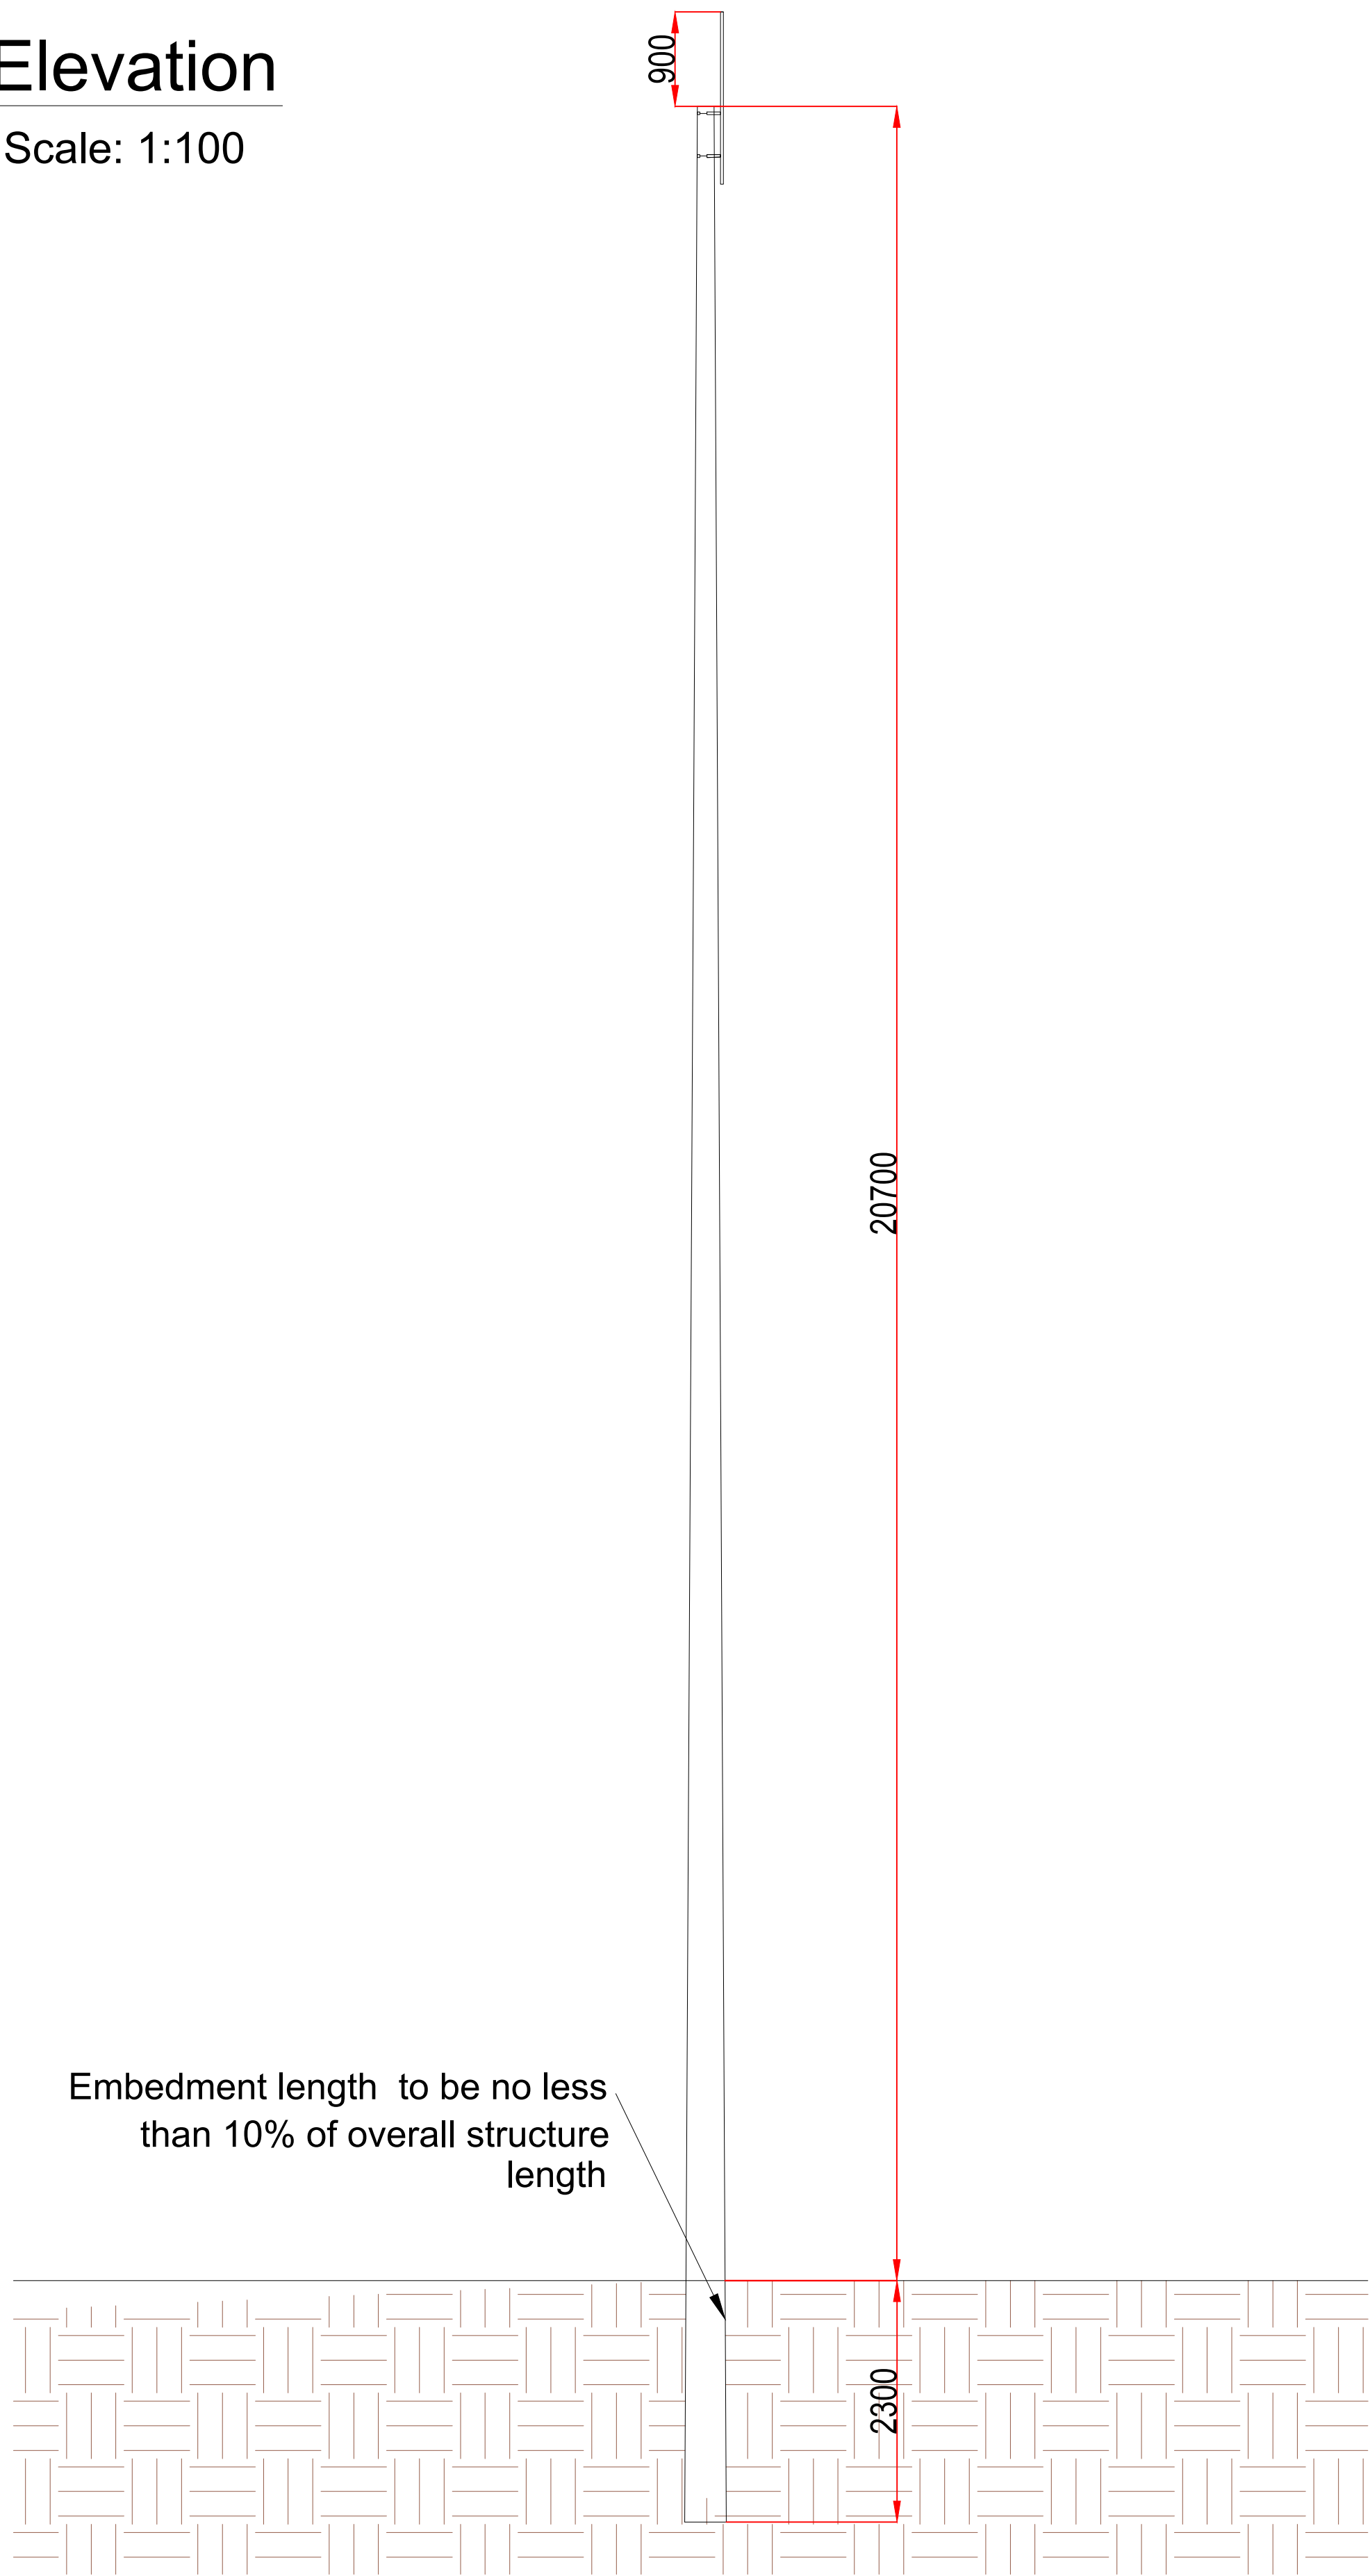

Typical Burial Details

Scale: NTS

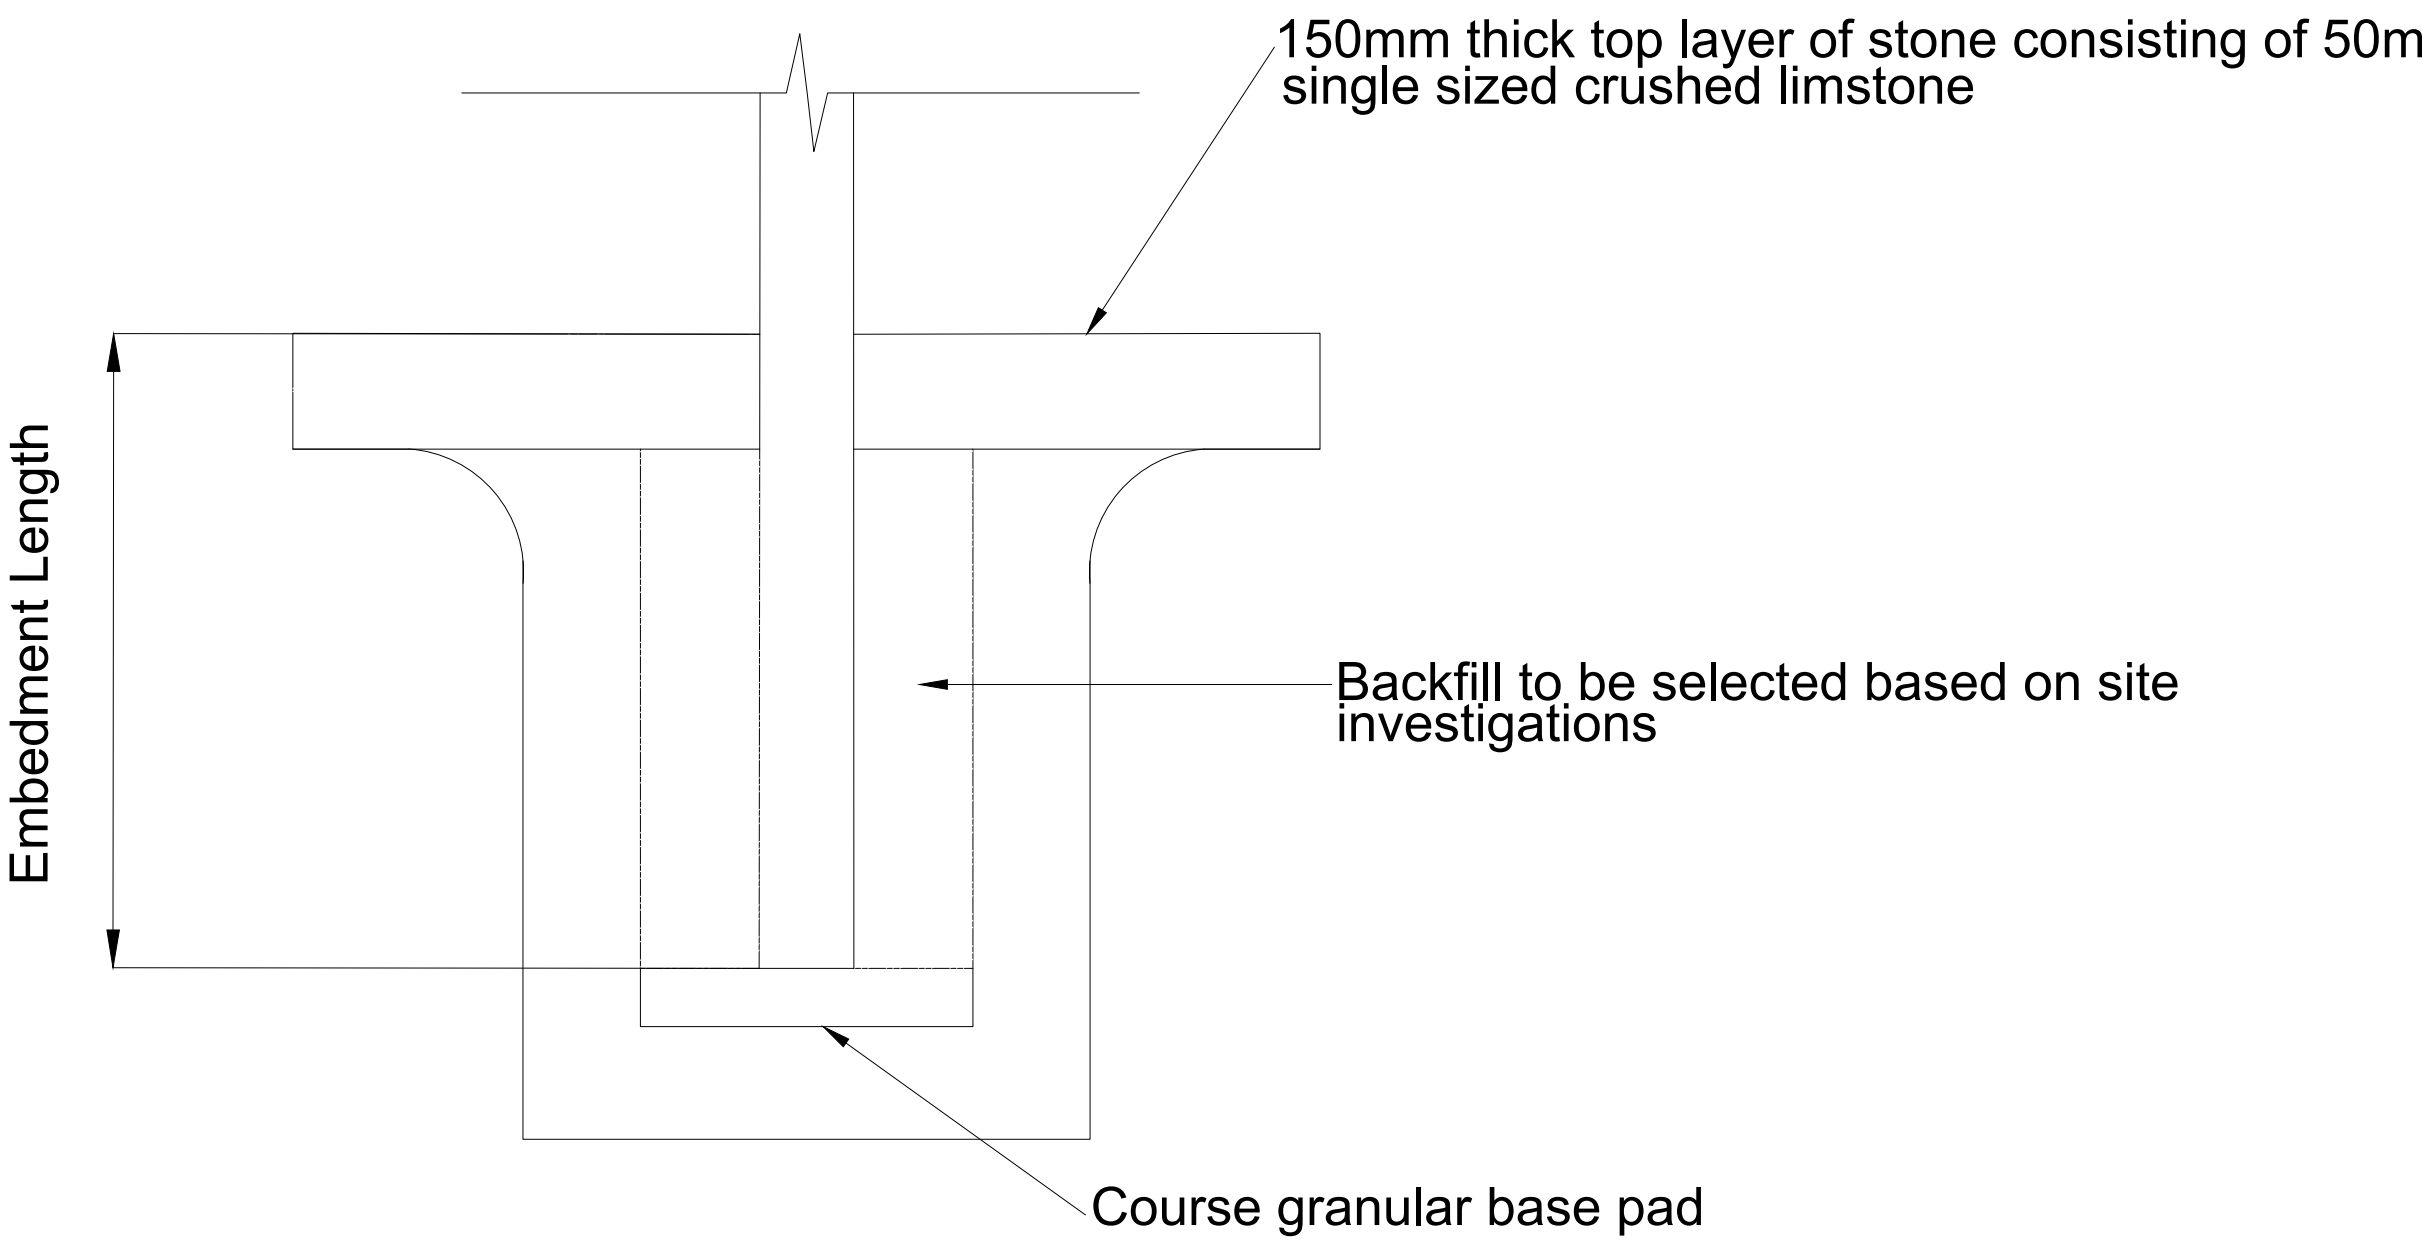

NOTES:

- 1. All dimensions in millimeters unless otherwise noted.
- 2. Do not scale from drawings, use figured dimensions only.
- 3. All drawings to be read in conjunction with the specification and all engineering drawings.
- 4. Foundations design is subject to site investigations and geotechnical testing.
- 5. Refer to Relevant earthworks drawings prior to excavations and concrete pours.

LEGEND:

02	29/11/2024	Project title updated		
01	09/10/2024	ISSUED FOR PLANNING		
Rev	Date	Description	CHK	APP

Revisions

Client:

High Voltage Specialists

Unit 35, McLoughlin Road, National Technology Park,
Castletroy, Limerick
Tel: 061 357496 Fax: 061 514736

www.hmveng.ie
Email: info@hmveng.ie

Project: SCEIRDE ROCKS OFFSHORE WIND FARM

Title: TELECOMS POLE DETAILS

Date: 29/11/2024	Drawn: DR	Designed By: MT	Checked By:	Approved By:
Scale: NTS	Project No: A1111	Project Status: -		

Project Code	Originator	Volume	Level	Type	Disc	Doc. No	Sheet. No
--------------	------------	--------	-------	------	------	---------	-----------

IRE-HMV-ONS-EL-PD-2002

Status Code: -	Suitability Description:	Revision: 02
----------------	--------------------------	--------------

COPYRIGHT H&MV ENGINEERING LIMITED
All rights reserved. No part of this work may be amended, copied or reproduced in any form or manner or by any means whether graphic, electronic or mechanical, including but not limited to photocopying, recording, capturing, or information and retrieval systems, or used for any other purpose but its designated one, without the written consent of H&MV ENGINEERING LIMITED.