


DO NOT SCALE FROM THIS DRAWING. USE FIGURED DIMENSIONS IN ALL CASES. VERIFY DIMENSIONS ON SITE AND REPORT ANY DISCREPANCIES TO THE DESIGNERS IMMEDIATELY. THIS DRAWING TO BE READ IN CONJUNCTION WITH THE DESIGNERS SPECIFICATION. © THIS DRAWING IS COPYRIGHT AND MAY ONLY BE REPRODUCED WITH THE DESIGNERS PERMISSION.

NOTE:

1. INDICATIVE DESIGN ONLY, SUBJECT TO DETAILED DESIGN POST PLANNING.
2. ALL DRAWINGS ARE TO BE READ IN ONJUNCTION WITH ALL RELEVANT SPECIFICATIONS, BILLS OF QUANTITIES, ARCHITECTURAL, SERVICES AND ENGINEERING DRAWINGS.
3. ANY DISCREPANCIES BETWEEN THESE DOCUMENTS SHALL BE BROUGHT TO THE ATTENTION OF THE ENGINEER.
4. ALL DIMENSIONS ARE IN MILLIMETRES, UNLESS NOTED OTHERWISE.
5. ALL LEVELS ARE IN METRES RELATED TO ORDNANCE DATUM.
6. DRAWINGS ARE NOT TO BE SCALED.




KEY PLAN
(NOT TO SCALE)

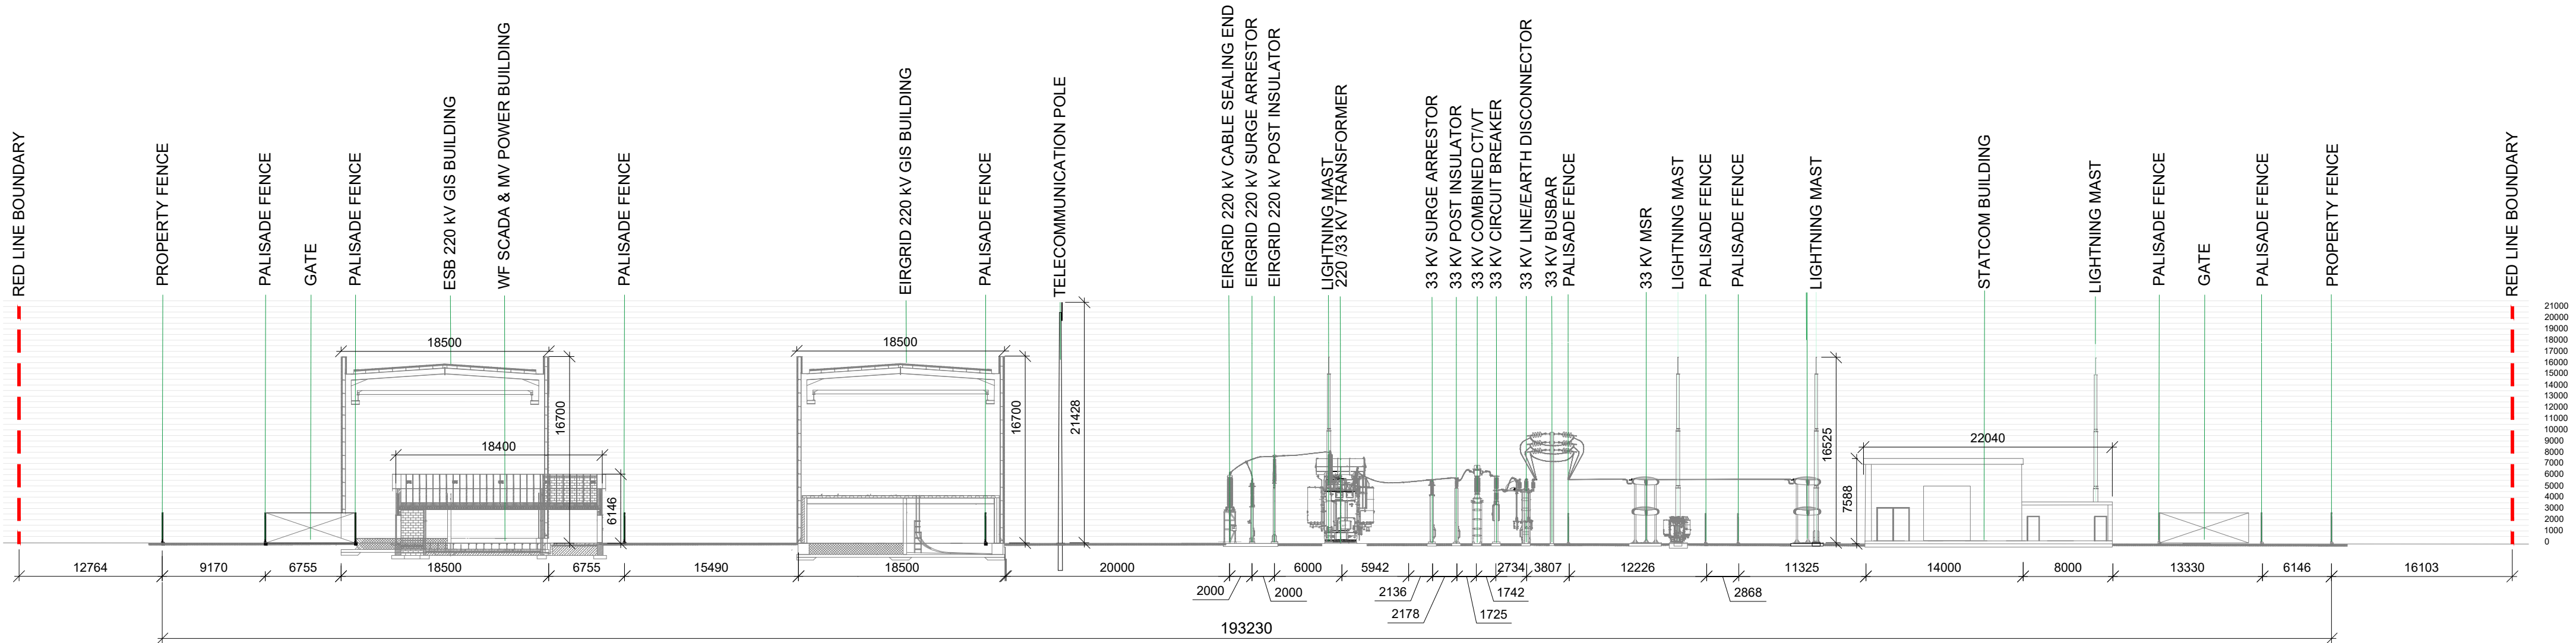

VIEW A-A

SCALE 1:400

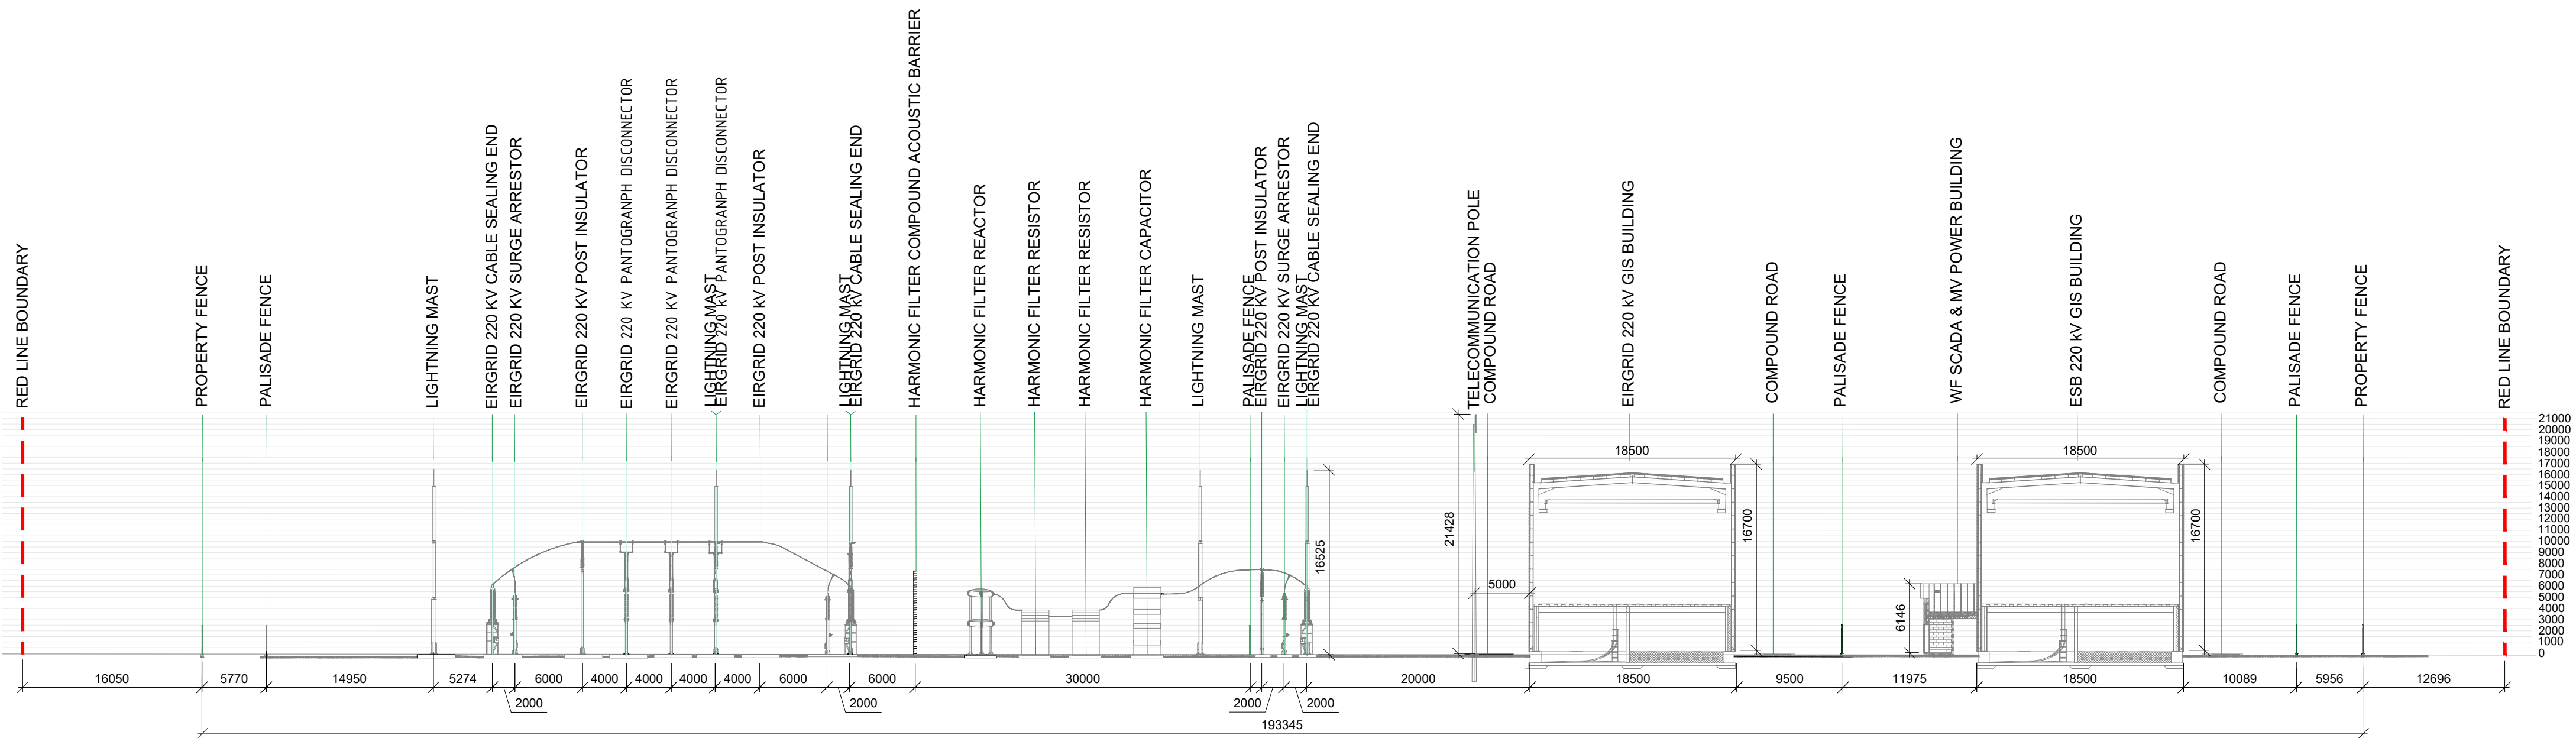

VIEW B-B

SCALE 1:400

02	29.11.24	ISSUED FOR PLANNING	EP	JL
01	18.11.24	ISSUED FOR PLANNING	EP	JL
REV	DATE	DESCRIPTION	BY	APP

PROJECT: SCEIRDE ROCKS OFF SHORE WINDFARM

TITLE: ONSHORE COMPENSATION COMPOUND ELEVATIONS (SHEET 1 OF 2)

CLIENT:



DRAWN: EP	CHECKED: NT	APPROVED: IB
-----------	-------------	--------------

PROJECT NUMBER: 24204	DATE: NOV 2024	SCALE @ A1: 1:400
-----------------------	----------------	-------------------

STATUS DESCRIPTION: FOR PLANNING	STATUS: S4
----------------------------------	------------

DRAWING NUMBER: IRE1 -HMV - ONS- EL - PD- 2010	REV: 02
--	---------