

1-1
5004

30500

CONCRETE PATH

RAMP

BATTERY ROOM

F.F.L 19.450 m

HALL

F.F.L 19.500 m

COOLING ROOM

4021

F.F.L 19.500 m

CONTROL ROOM

18678

22937

7478

F.F.L 19.500 m

CONVERTER ROOM

F.F.L 19.500 m

12236

29425

22040

ROLLER SHUTTER

2-2
5004

DO NOT SCALE FROM THIS DRAWING. USE FIGURED DIMENSIONS IN ALL CASES.
VERIFY DIMENSIONS ON SITE AND REPORT ANY DISCREPANCIES TO THE DESIGNERS IMMEDIATELY.
THIS DRAWING TO BE READ IN CONJUNCTION WITH THE DESIGNERS SPECIFICATION.
© THIS DRAWING IS COPYRIGHT AND MAY ONLY BE REPRODUCED WITH THE DESIGNERS PERMISSION.


PLAN LEGEND:

- BLOCK WALL (WIDTH VARIES)
- CLADDING (COLOUR INDICATIVE ONLY)
- RAISED ACCESS FLOOR
- WALL CLADDING RAILS

NOTES:

- ALL CONSTRUCTION PRODUCTS COVERED BY A HARMONIZED EUROPEAN PRODUCT STANDARD SHALL HAVE DECLARATION OF PERFORMANCE AND A CE MARK IN COMPLIANCE WITH THE CONSTRUCTION PRODUCT REGULATION (EU) NO. 395/2011 CPR.
- ALL EXTERNAL STEELWORK GALVANISED TO IS EN ISO 1461.
- ALL COVERS, GRATINGS & FRAMES IN HARDSTANDING AREAS ARE TO BE A MINIMUM OF CLASS D400 DUCTILE IRON IN ACCORDANCE WITH BS EN 124
- ALL HATCHING IS INDICATIVE ONLY
- ALL CLADDING, DOORS, LOUVERS & VENTS TO BE RAL6007, BOTTLE GREEN IN COLOUR

KEY PLAN:

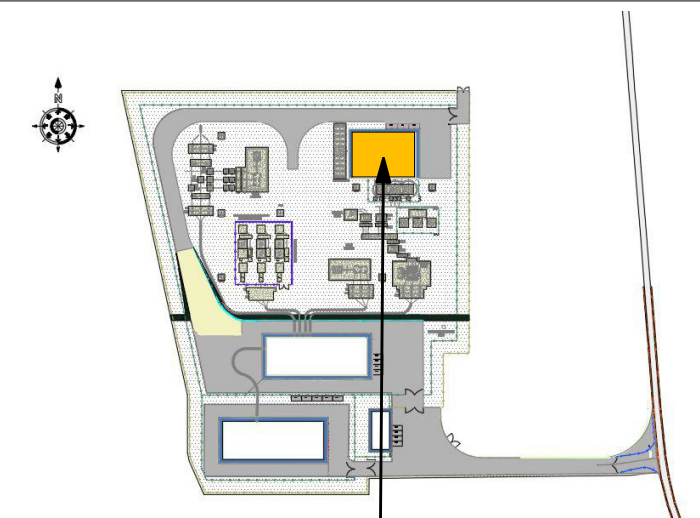

STATCOM BUILDING LOCATION (NTS)

REV	DATE	DESCRIPTION	BY	APP
02	28.11.24	ISSUED FOR PLANNING	EP	IB
01	18.11.24	ISSUED FOR PLANNING	EP	IB

SECIRE ROCKS OFFSHORE WIND FARM

TITLE:

STATCOMS BUILDING PLAN

CLIENT:



DRAWN: EP	CHECKED: NT	APPROVED: IB
PROJECT NUMBER: 24204	DATE: NOV' 2024	SCALE @ A1: As indicated
STATUS DESCRIPTION: FOR PLANNING		STATUS: S4
DRAWING NUMBER: IRE1-HMV-ONS-EL-PD-5001		REV: 02

STATCOM BUILDING GENERAL ARRANGEMENT

SCALE 1 : 50