
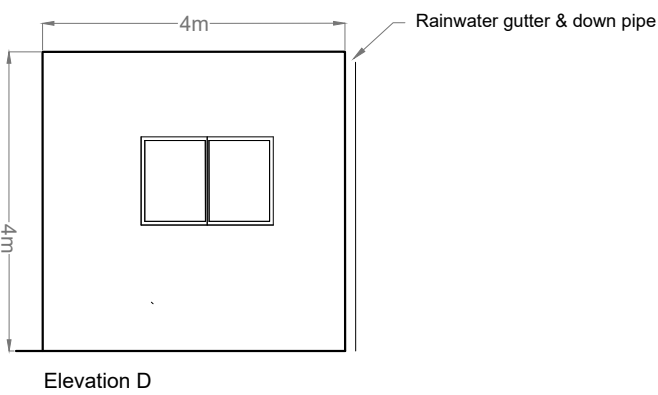
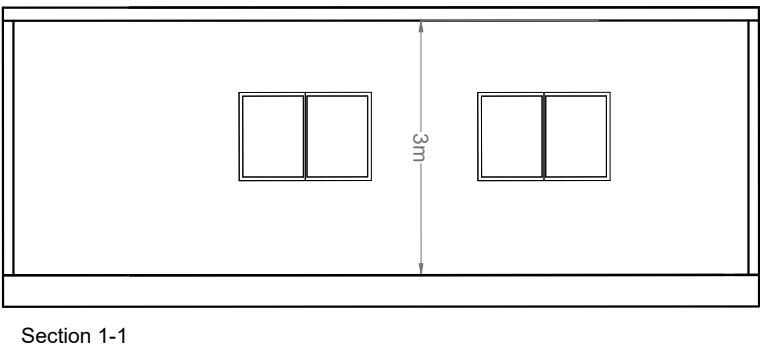
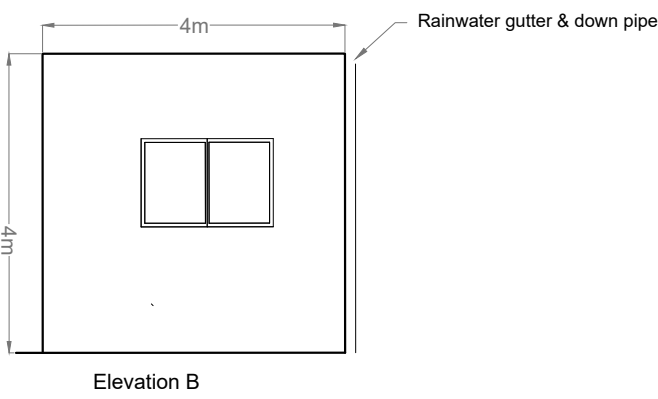
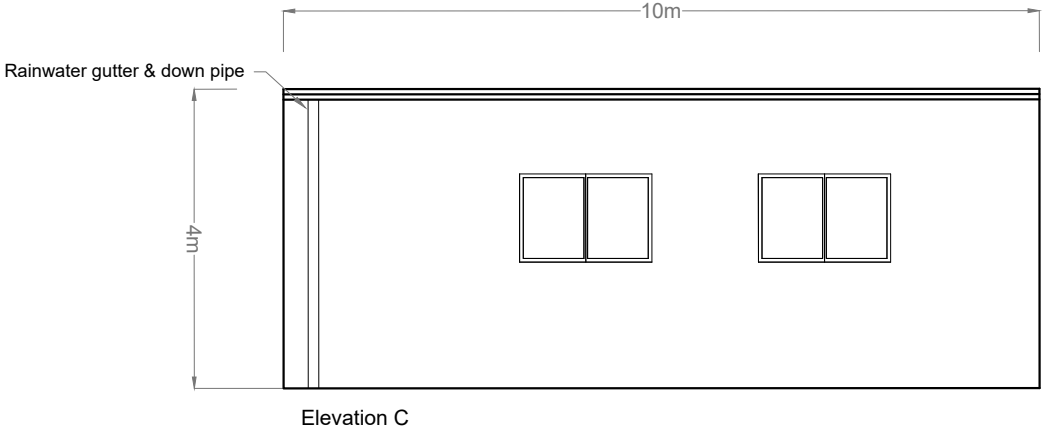
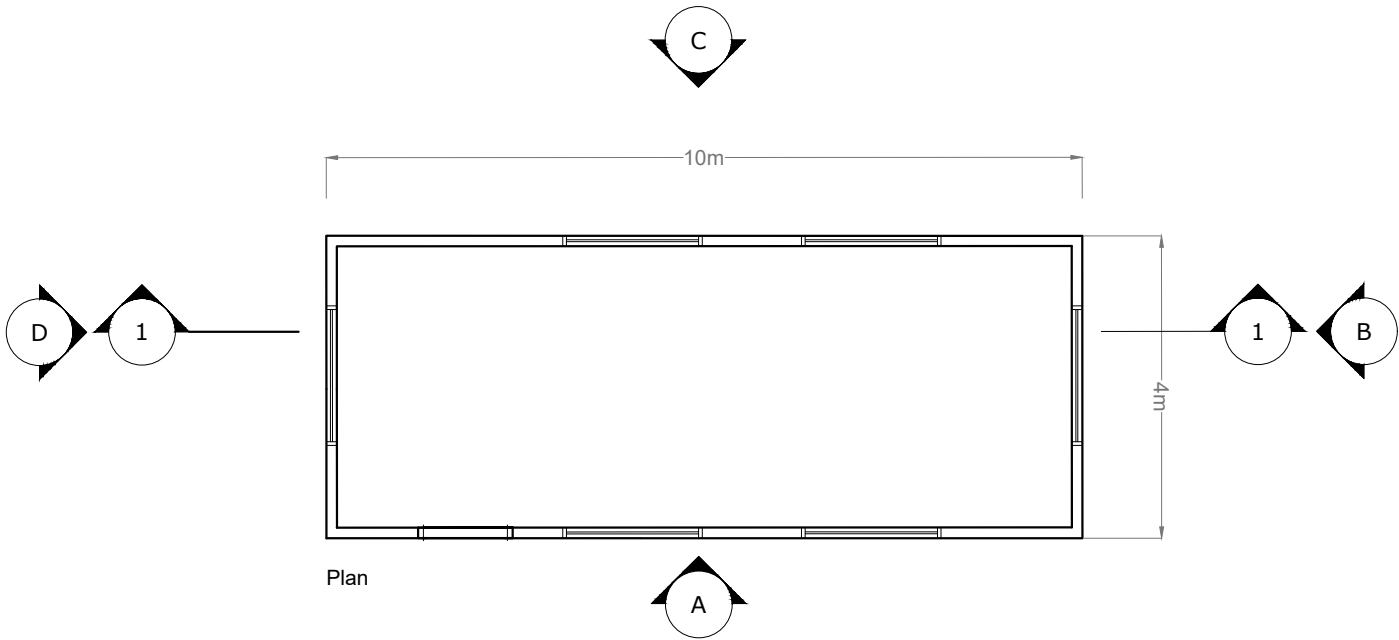


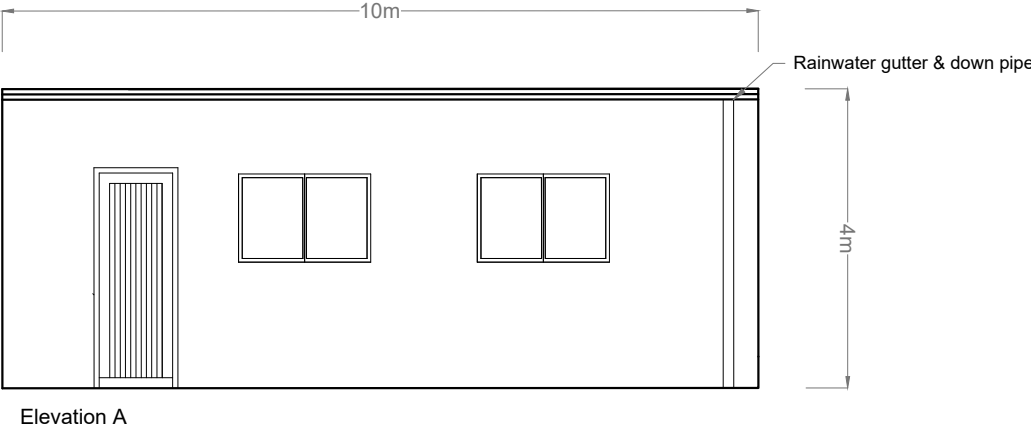

PROJECT TITLE: Sceirde Rocks Offshore Wind Farm			
DRAWING TITLE: Temporary Staff Office / Welfare Facility Detail			
PROJECT No.: 220404	DRAWING No.: 220404 - 13	SCALE: 1:100 @ A3	
DRAWN BY: JOB	CHECKED BY: JW	DATE: 17.12.2024	REVISION.: P02
			
Email: info@www.mkoireland.ie / Website: www.mkoireland.ie			