


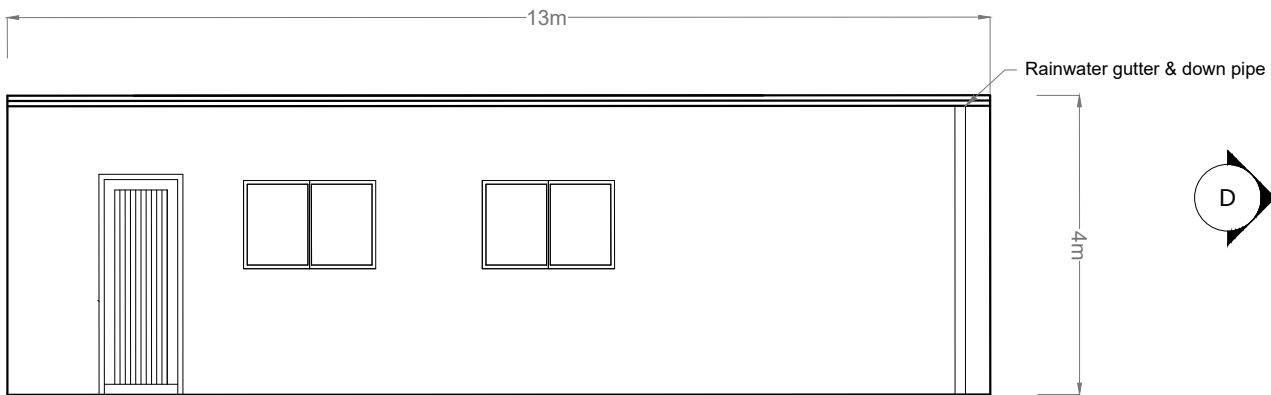
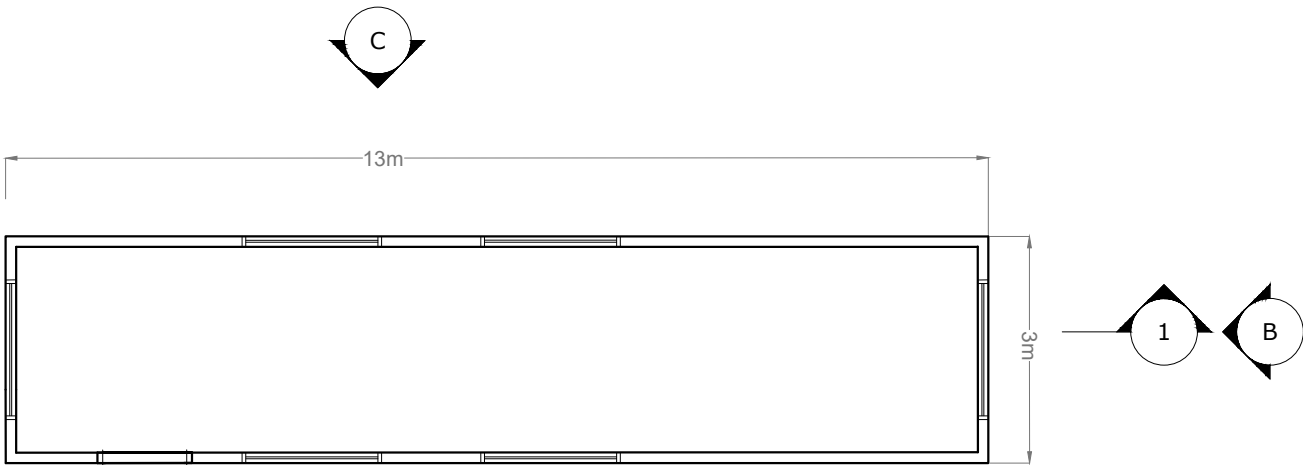


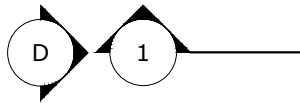


Elevation A

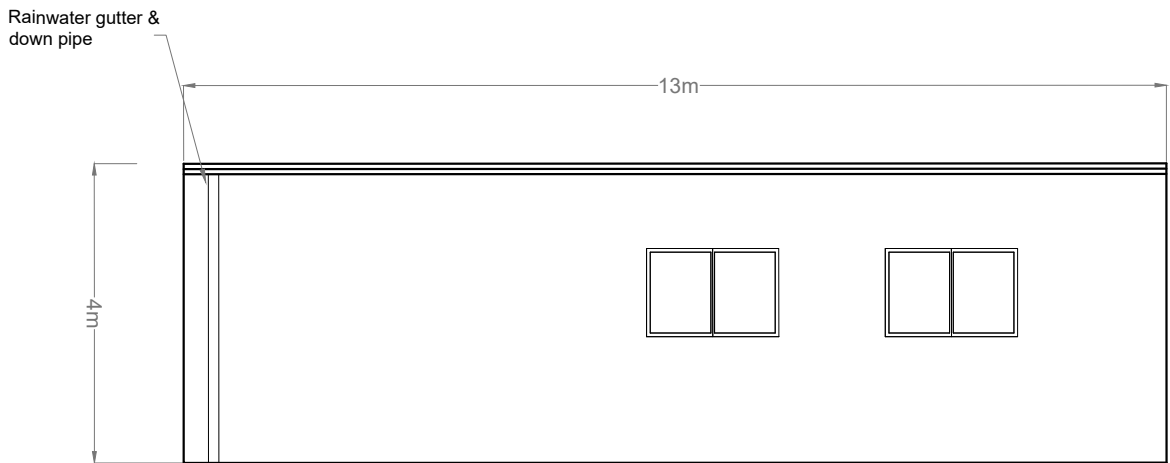


Plan

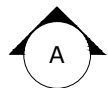


Elevation C

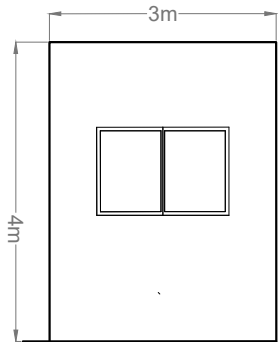

Elevation B

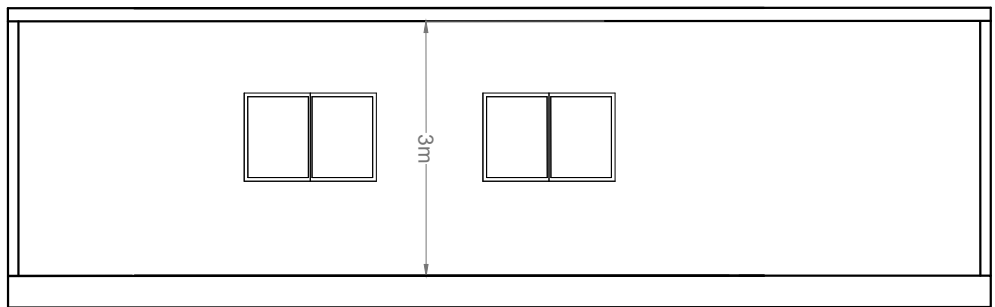

Section 1-1

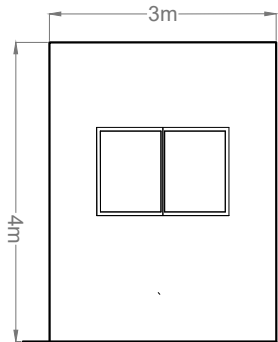

Elevation D

PROJECT TITLE: Sceirde Rocks Offshore Wind Farm		
DRAWING TITLE: Temporary Storage Unit Detail		
PROJECT No.: 220404	DRAWING No.: 220404 - 14	SCALE: 1:100 @ A3
DRAWN BY: JOB	CHECKED BY: JW	DATE: 17.12.2024
		REVISION.: P02

