



A = 200mm OUTER DIAMETER HDPE ESB APPROVED DUCT WITH 12mm DIAMETER PULL ROPES, SDR = 21, ESB CODE: 9317590
 B = 125mm OUTER DIAMETER HDPE ESB APPROVED DUCT WITH 12mm DIAMETER PULL ROPES, SDR = 17.6, ESB CODE: 9317553
 C = 125mm OUTER DIAMETER HDPE ESB APPROVED DUCT WITH 12mm DIAMETER PULL ROPES

CABLE TRENCH DETAIL IN PUBLIC ROAD
 SCALE 1:10

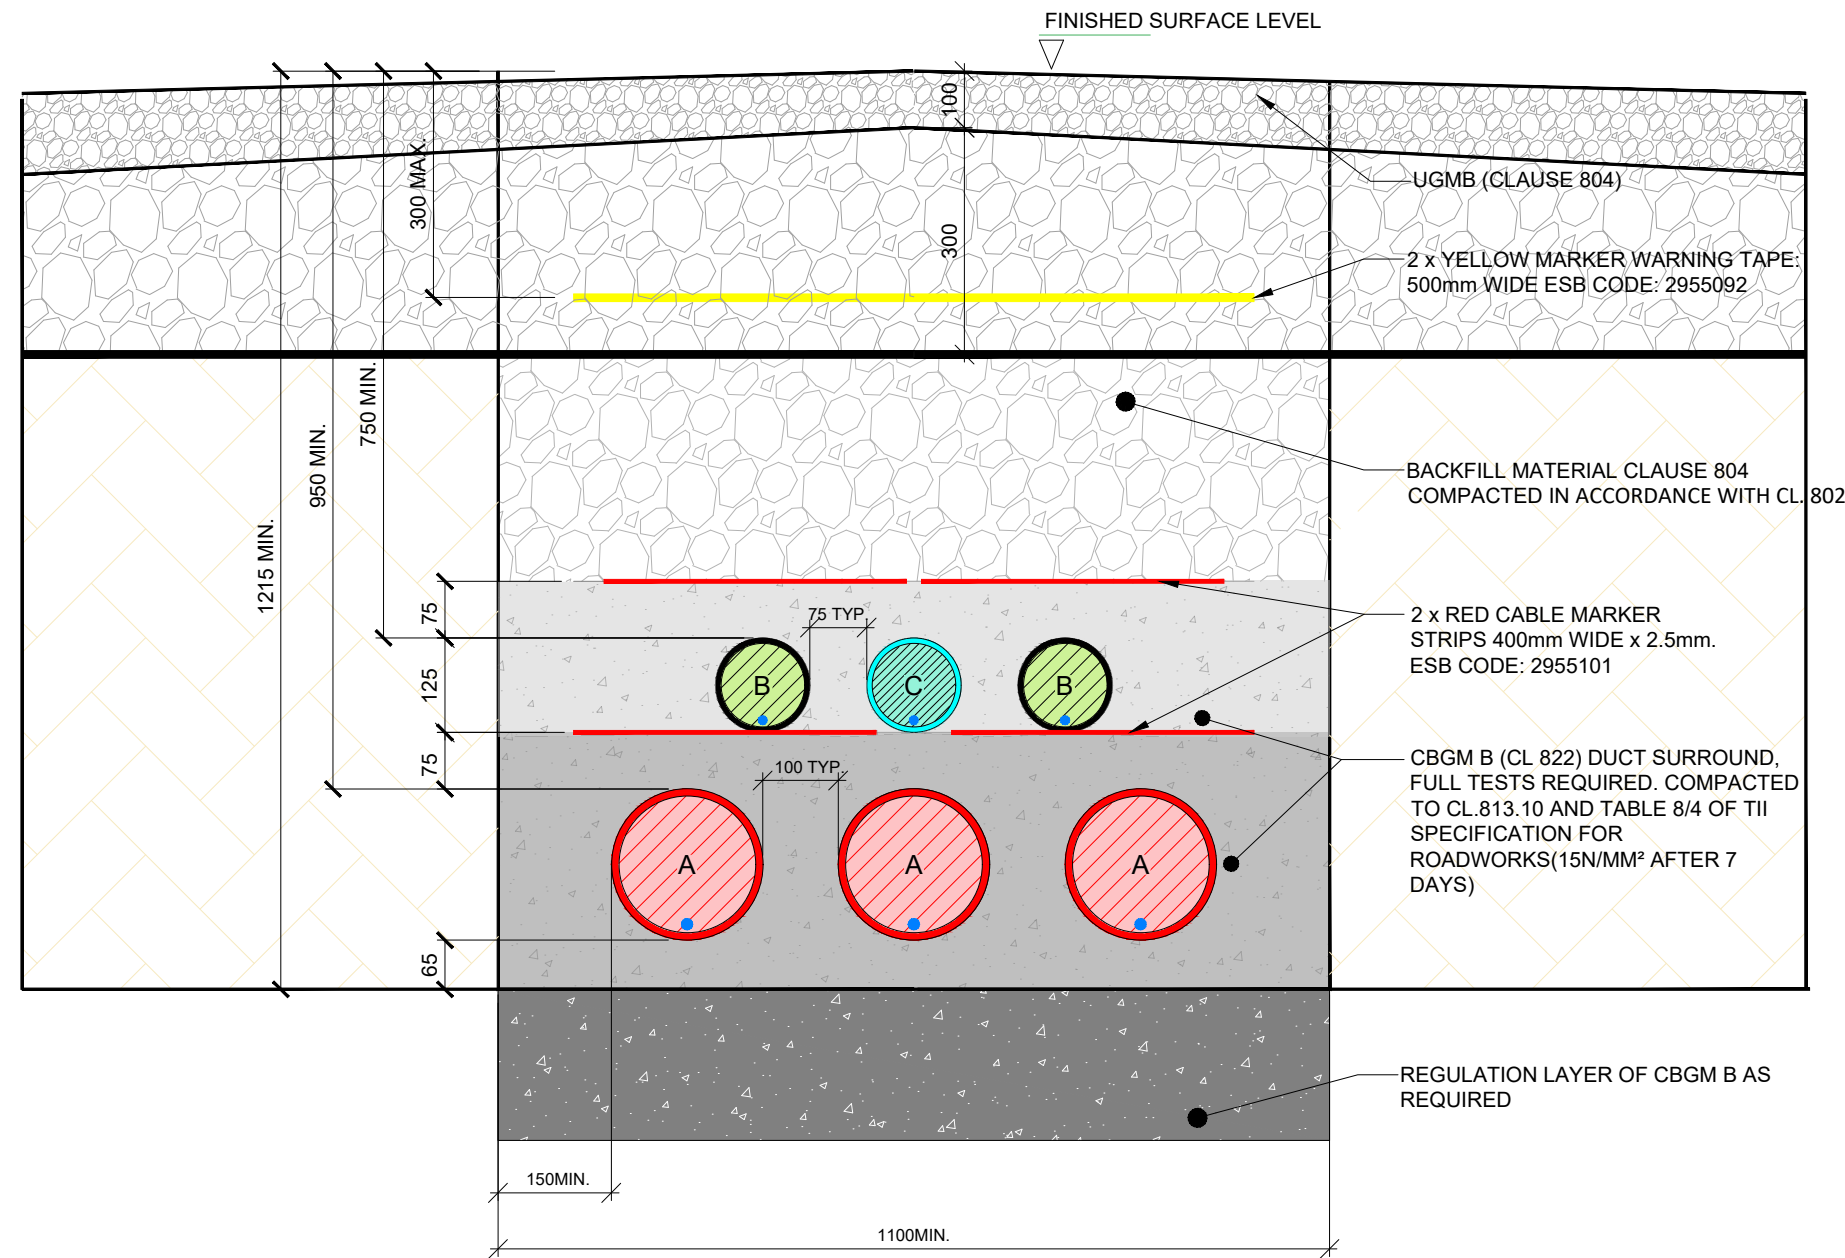


A = 200mm OUTER DIAMETER HDPE ESB APPROVED DUCT WITH 12mm DIAMETER PULL ROPES, SDR = 21, ESB CODE: 9317590
 B = 125mm OUTER DIAMETER HDPE ESB APPROVED DUCT WITH 12mm DIAMETER PULL ROPES, SDR = 17.6, ESB CODE: 9317553
 C = 125mm OUTER DIAMETER HDPE ESB APPROVED DUCT WITH 12mm DIAMETER PULL ROPES

ACCESS TRACK DETAIL IN PRIVATE LAND
 SCALE 1:10

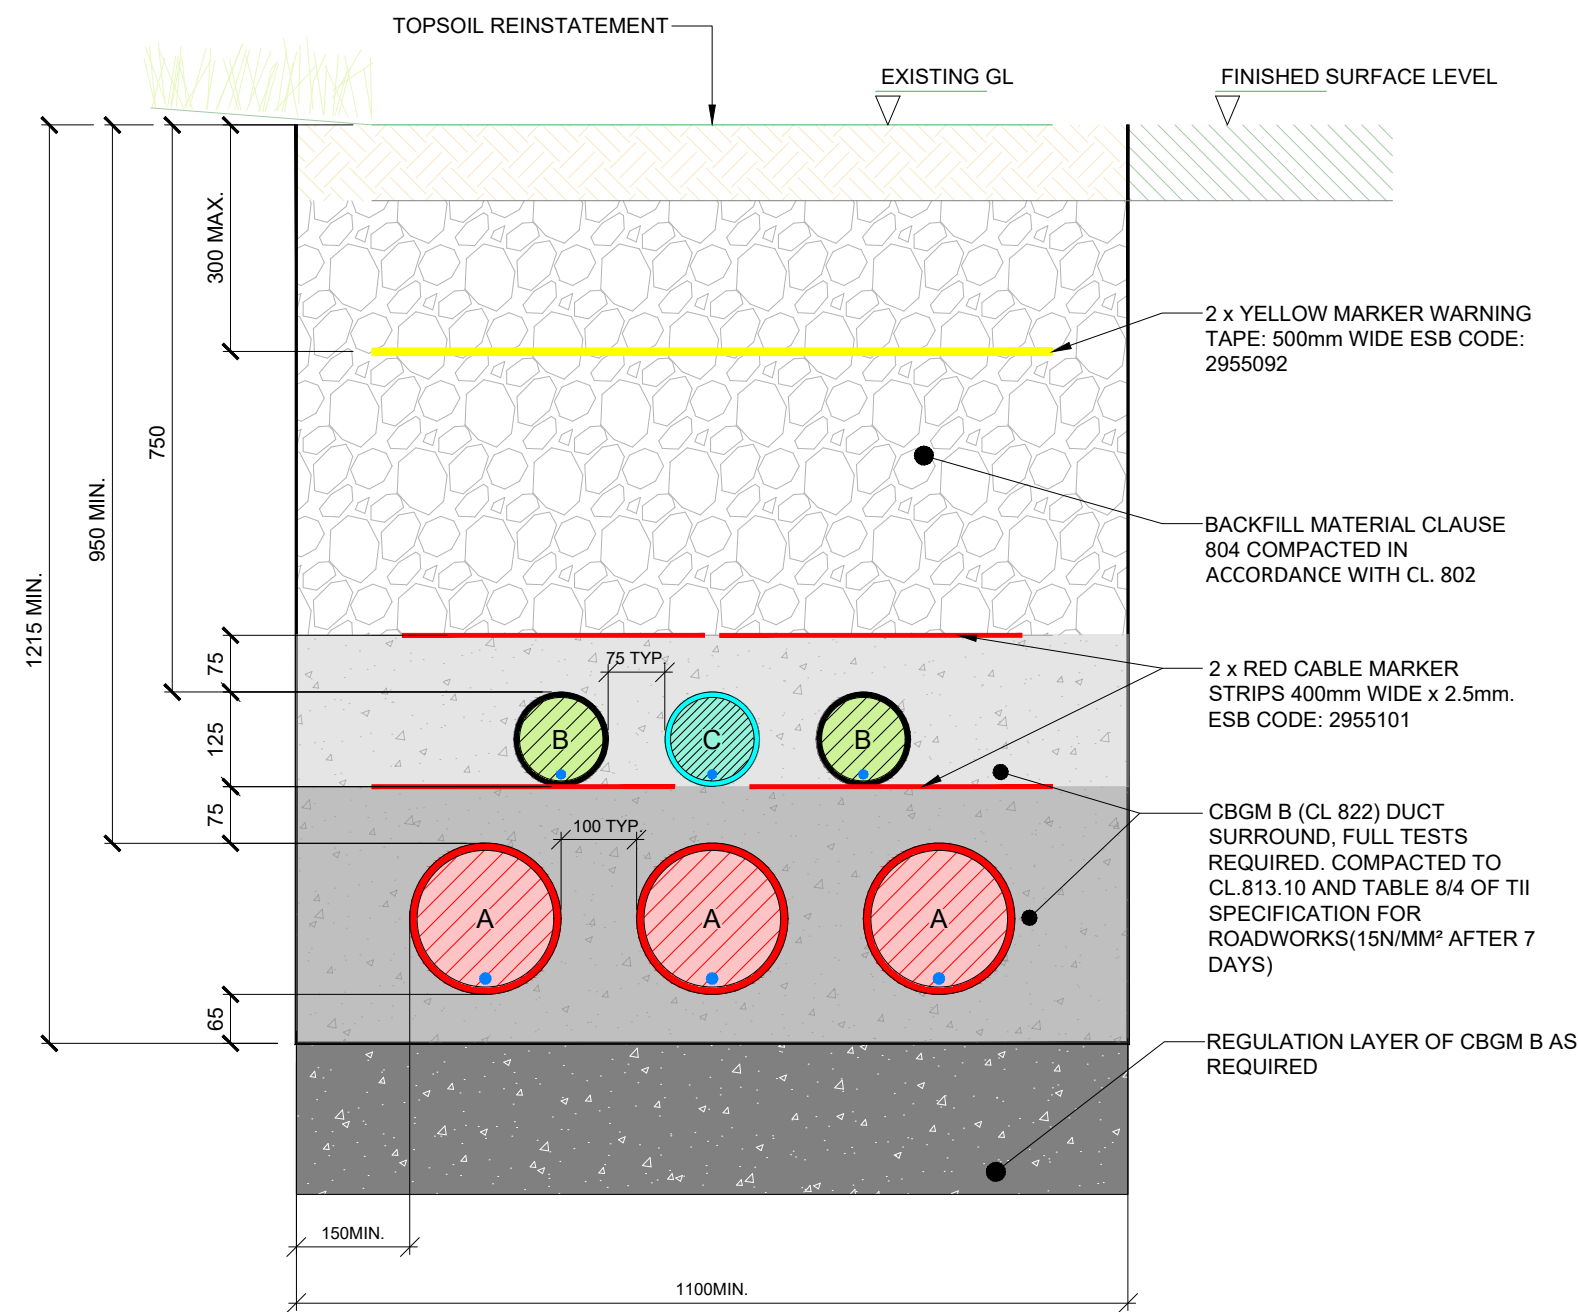

A = 200mm OUTER DIAMETER HDPE ESB APPROVED DUCT WITH 12mm DIAMETER PULL ROPES, SDR = 21, ESB CODE: 9317590
 B = 125mm OUTER DIAMETER HDPE ESB APPROVED DUCT WITH 12mm DIAMETER PULL ROPES, SDR = 17.6, ESB CODE: 9317553
 C = 125mm OUTER DIAMETER HDPE ESB APPROVED DUCT WITH 12mm DIAMETER PULL ROPES

CABLE TRENCH DETAIL IN PUBLIC ROAD VERGE
 SCALE 1:10

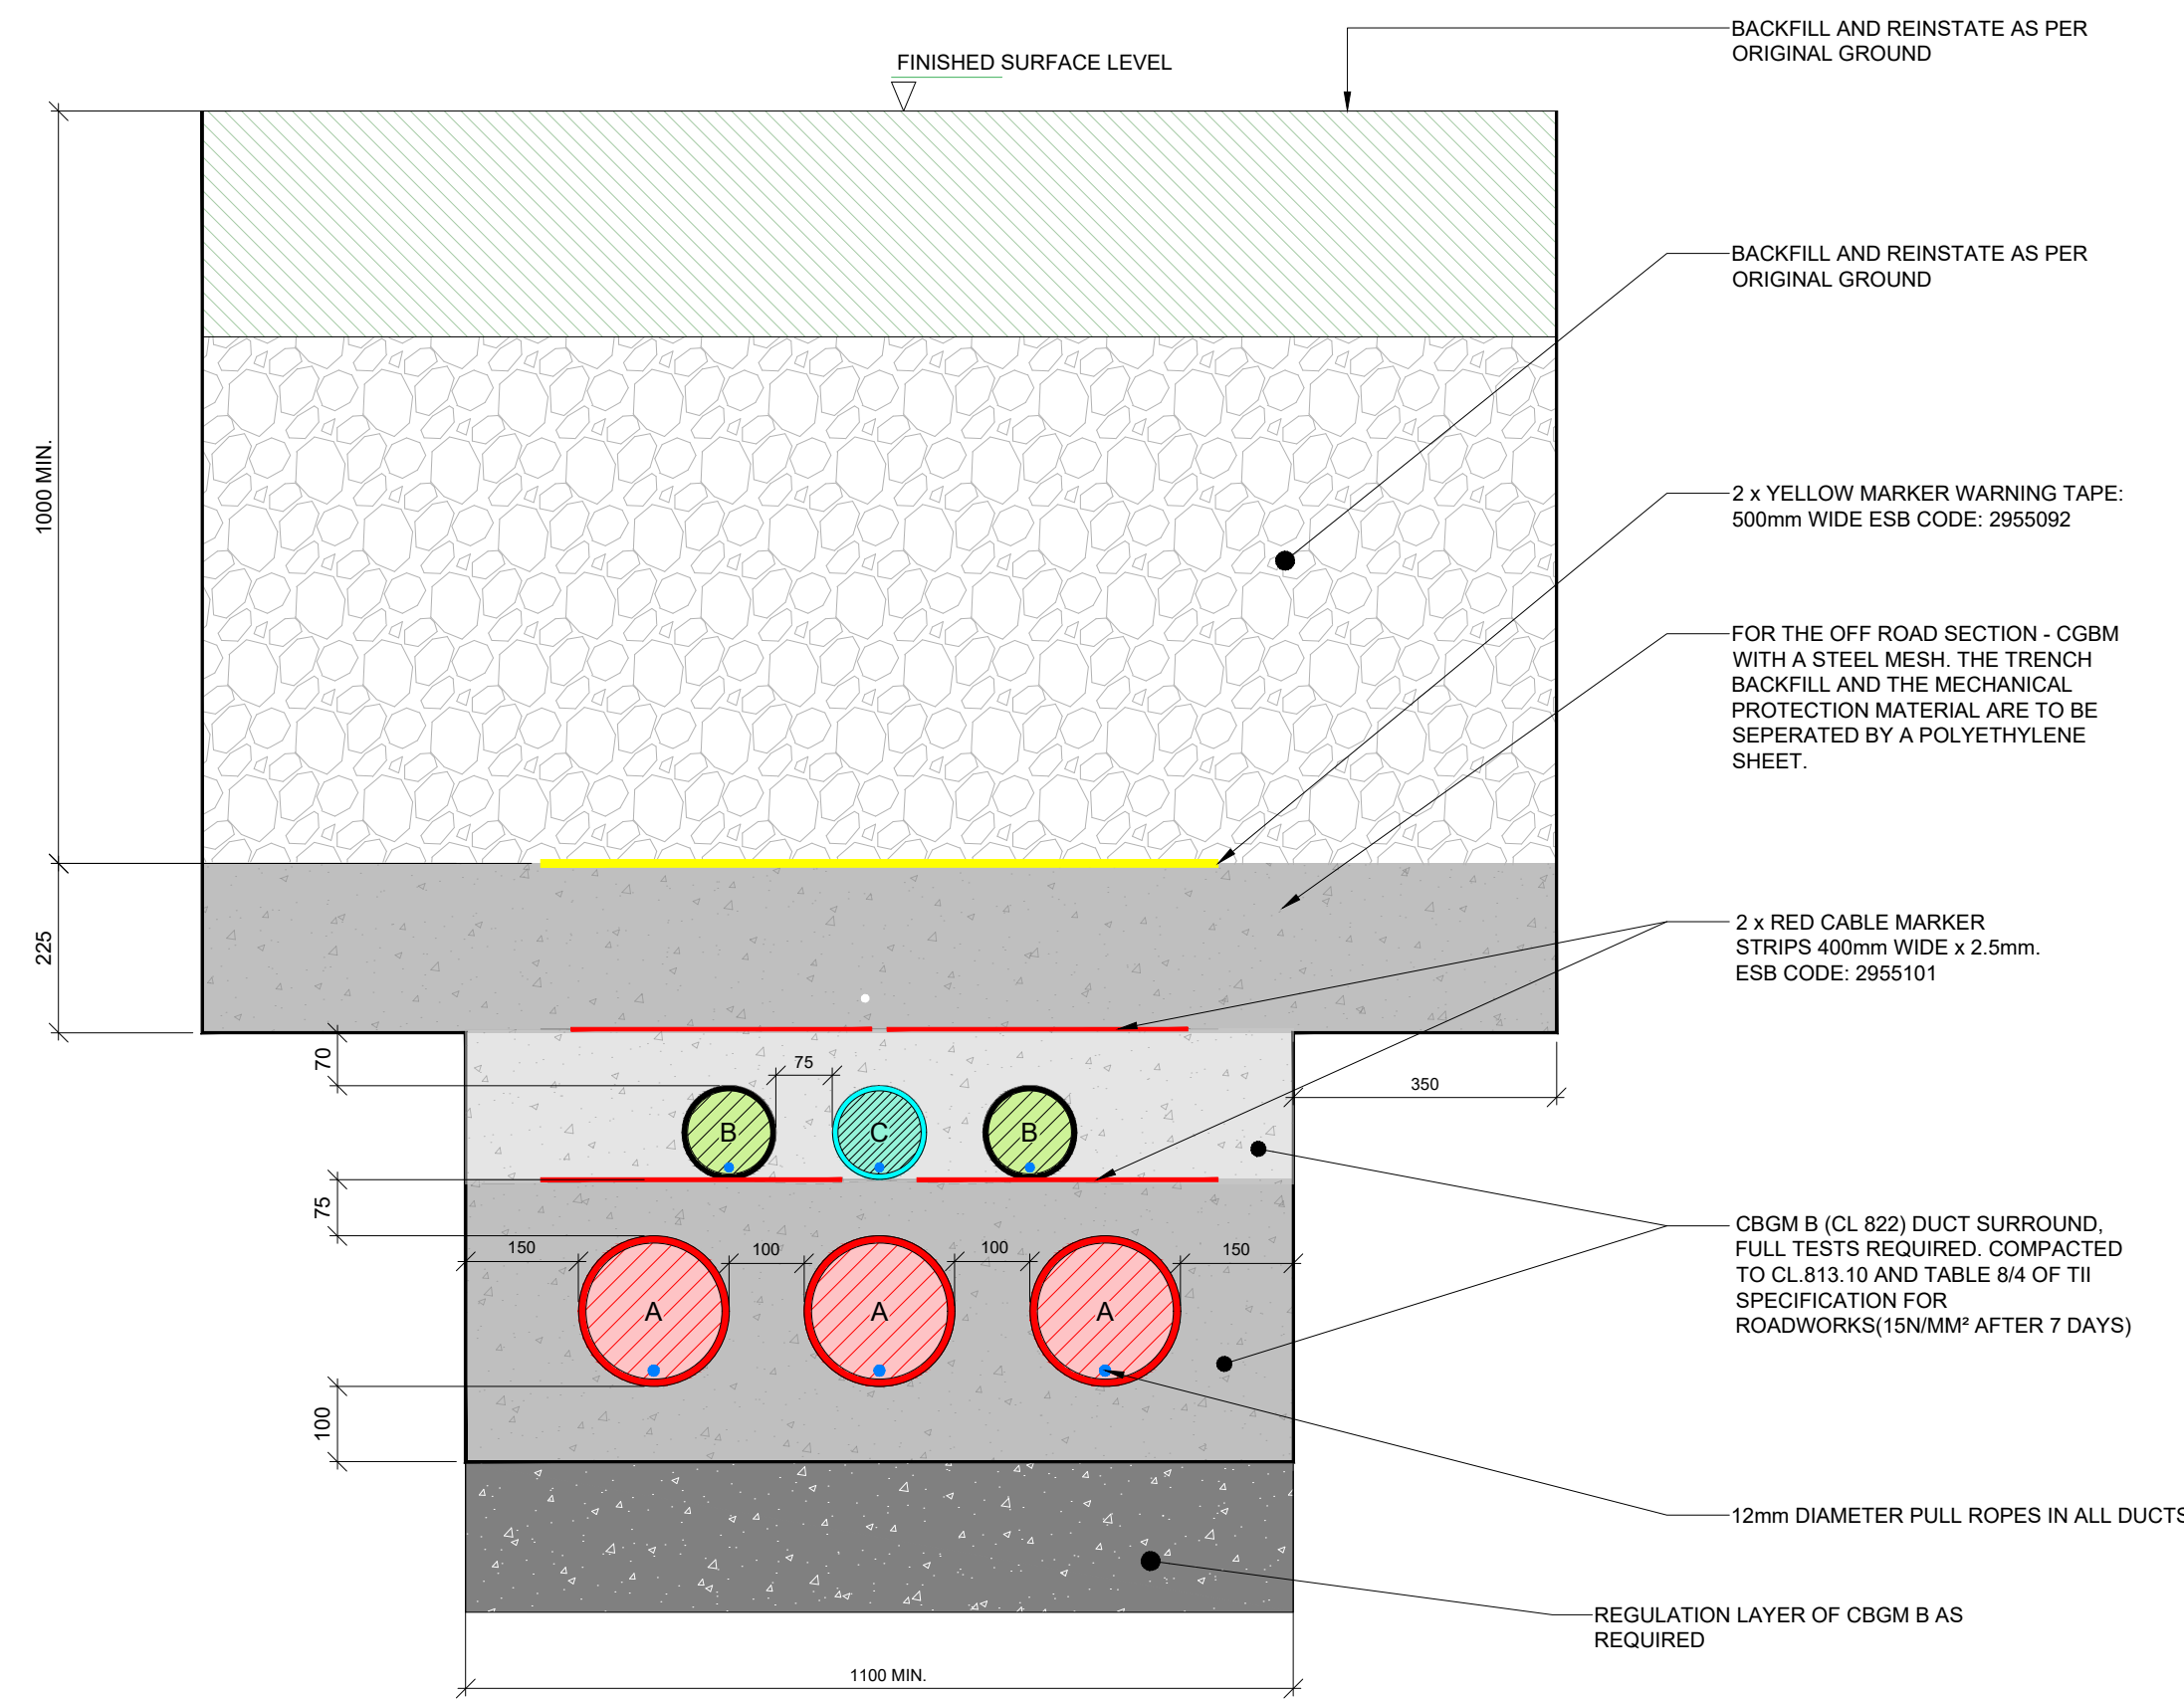

A = 200mm OUTER DIAMETER HDPE ESB APPROVED DUCT WITH 12mm DIAMETER PULL ROPES, SDR = 21, ESB CODE: 9317590
 B = 125mm OUTER DIAMETER HDPE ESB APPROVED DUCT WITH 12mm DIAMETER PULL ROPES, SDR = 17.6, ESB CODE: 9317553
 C = 125mm OUTER DIAMETER HDPE ESB APPROVED DUCT WITH 12mm DIAMETER PULL ROPES

CABLE TRENCH DETAIL OFF-ROAD
 SCALE 1:10

DO NOT SCALE FROM THIS DRAWING. USE FIGURED DIMENSIONS IN ALL CASES. VERIFY DIMENSIONS ON SITE AND REPORT ANY DISCREPANCIES TO THE DESIGNERS IMMEDIATELY.
 THIS DRAWING TO BE READ IN CONJUNCTION WITH THE DESIGNERS SPECIFICATION.
 © THIS DRAWING IS COPYRIGHT AND MAY ONLY BE REPRODUCED WITH THE DESIGNERS PERMISSION.

REV	DATE	DESCRIPTION	BY	APP
01	28/11/24	ISSUED FOR PLANNING	PD	CM

PROJECT: SCÉIRDE ROCKS OFFSHORE WIND FARM

TITLE: CABLE TRENCH DETAILS FLAT FORMATION (ROAD, VERGE, PRIVATE LANDS)



DRAWN: P.D.	CHECKED: C.M.	APPROVED: I.B.
PROJECT NUMBER: 24204	DATE: NOV '24	SCALE @ A1: 1:10
STATUS DESCRIPTION: FOR PLANNING		STATUS: S4
DRAWING NUMBER: IRE1 - HMV - ONC - EL - PD - 1004		REV: 01