



**PASSING BAY DETAIL PLAN VIEW:**  
SCALE 1:150

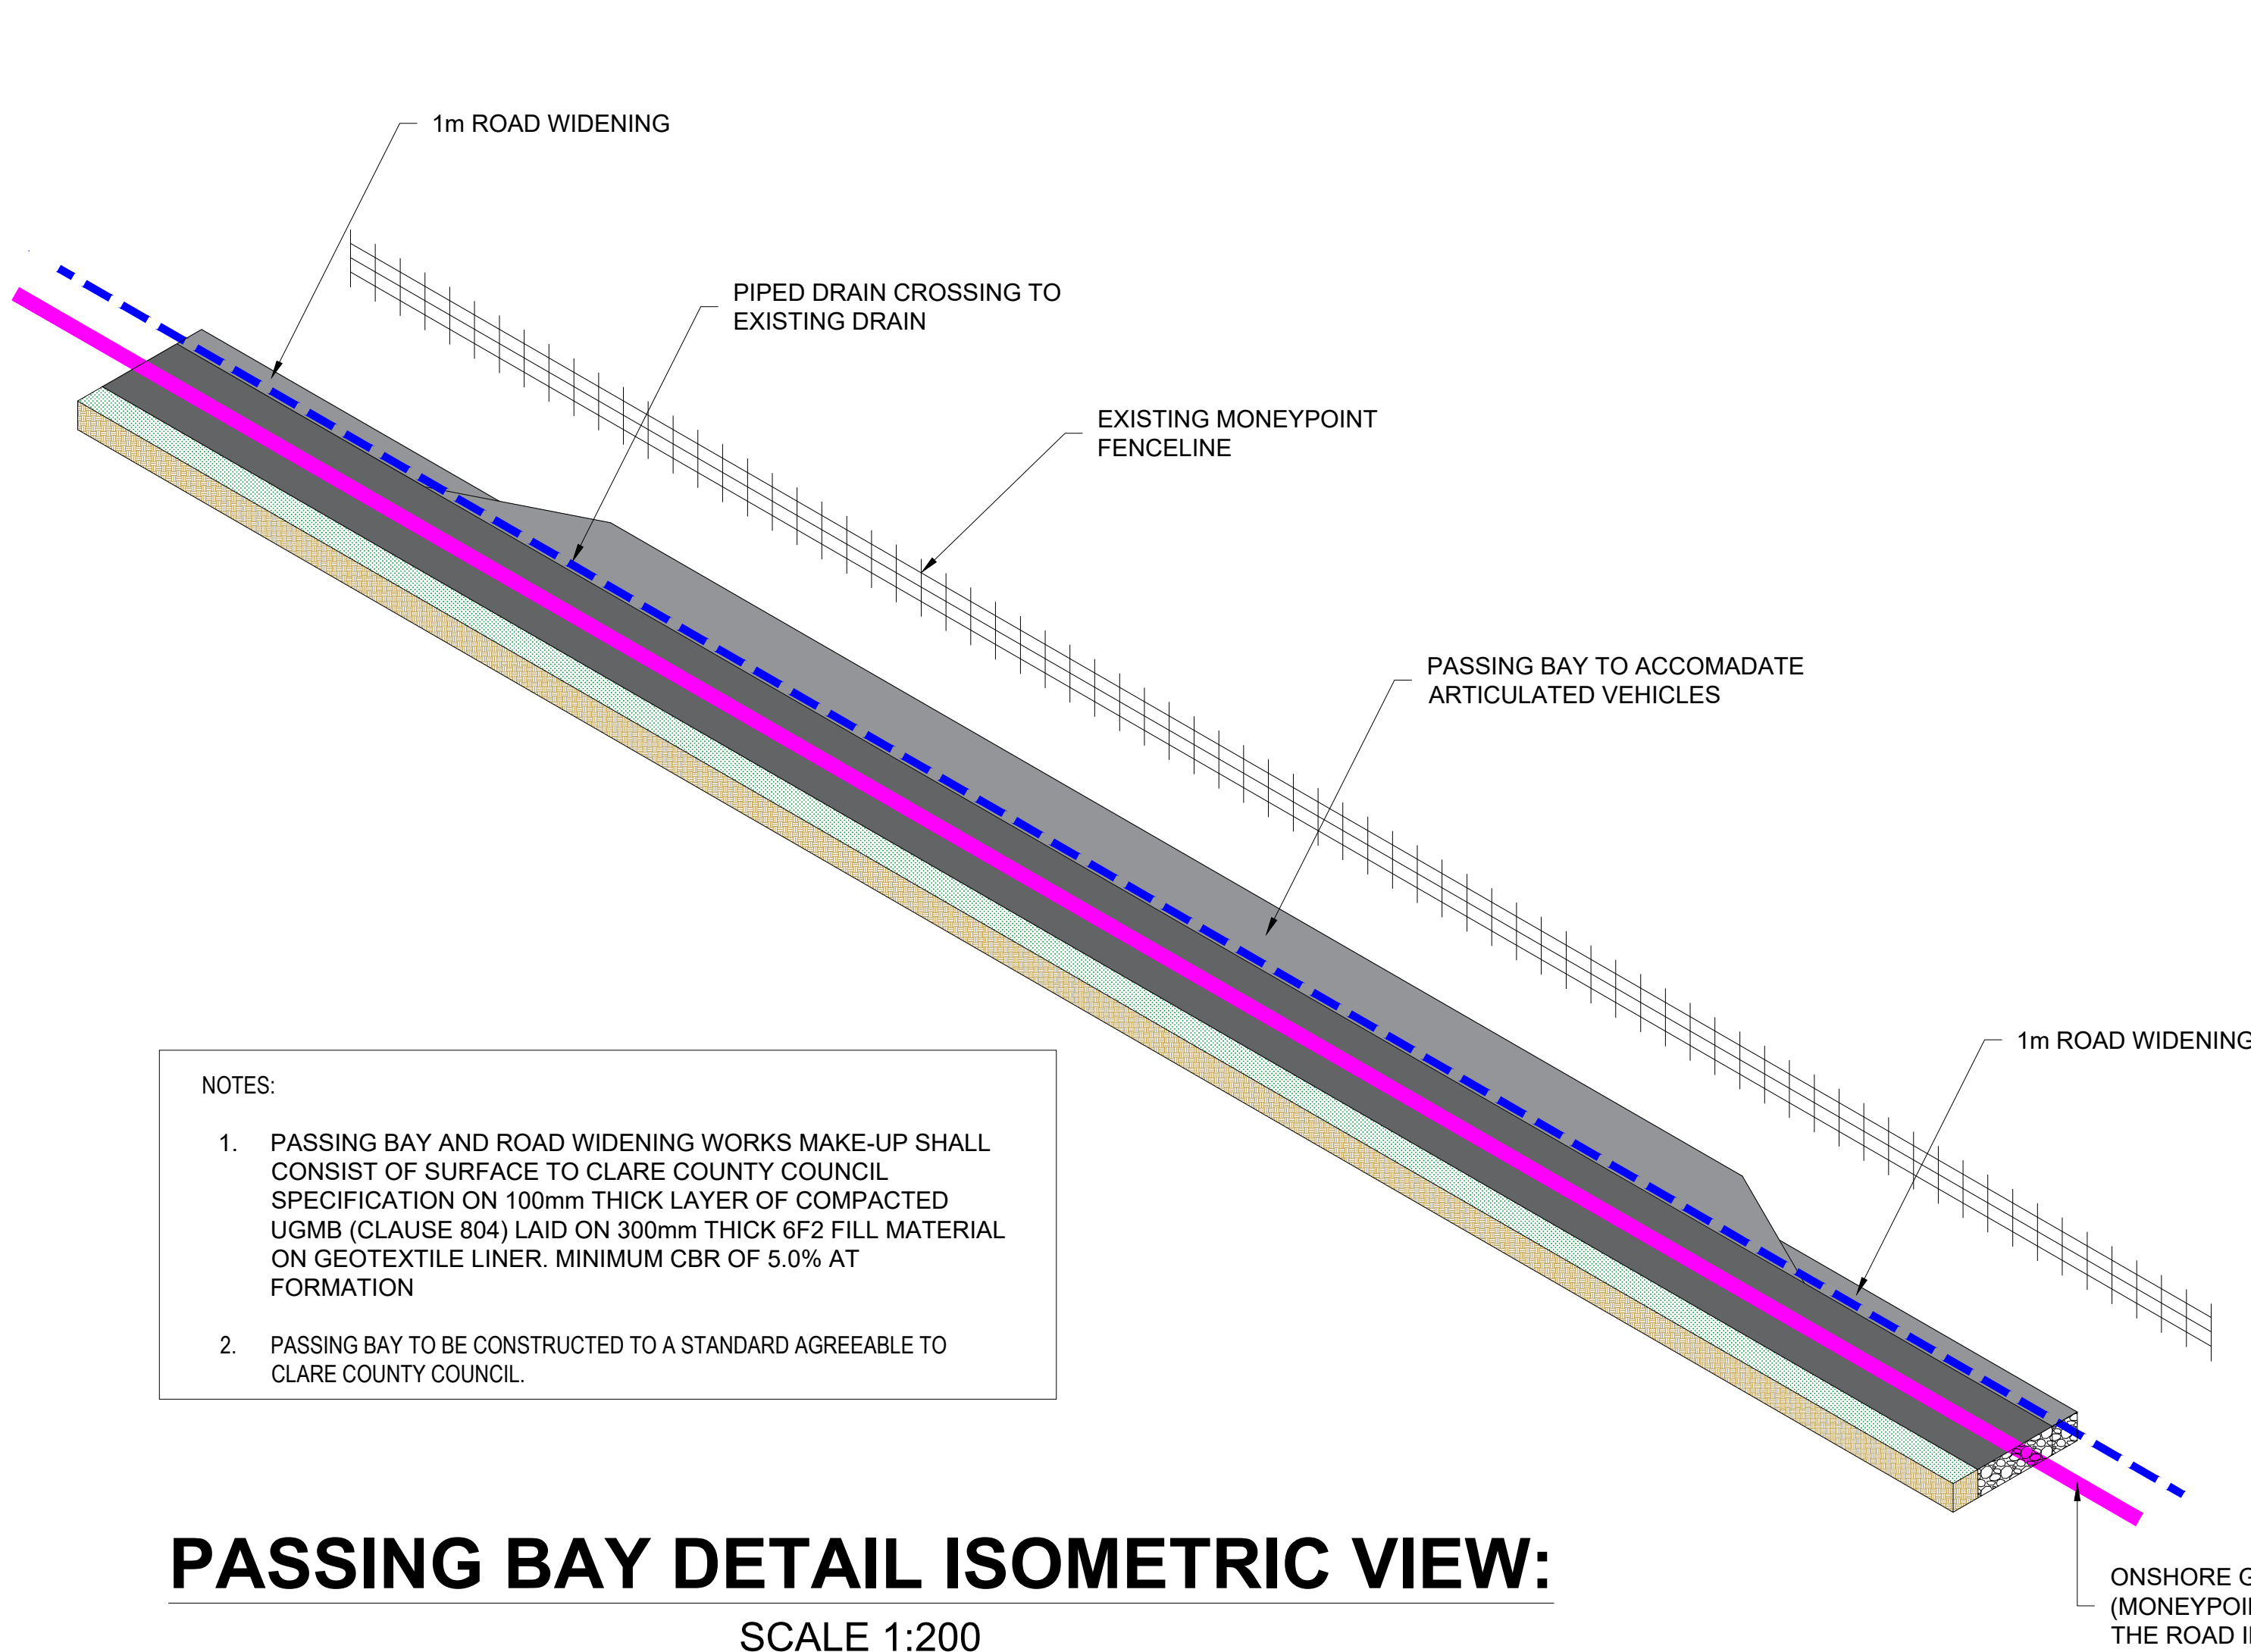


**PASSING BAY DETAIL ISOMETRIC VIEW:**  
SCALE 1:200

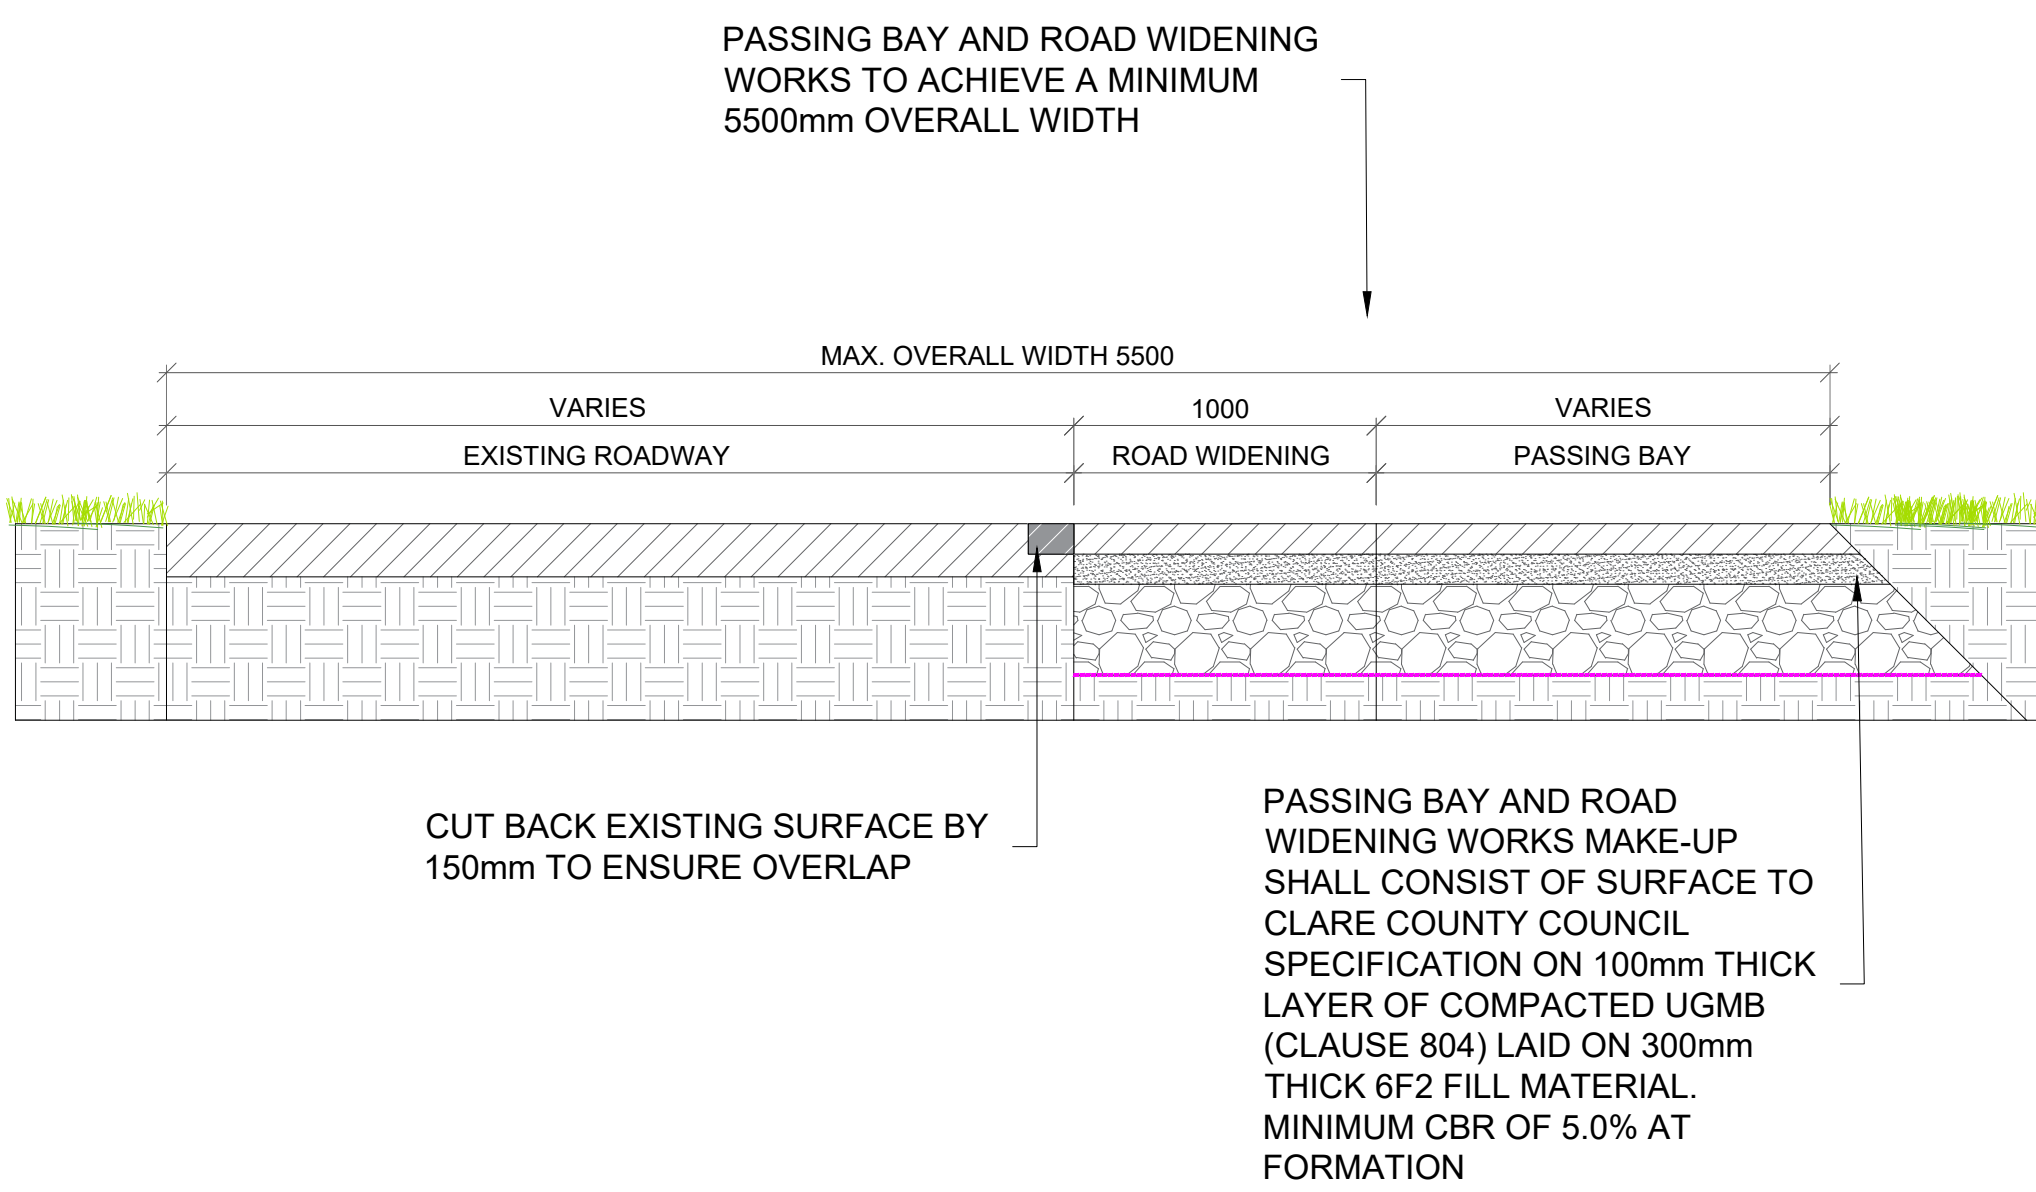

**SECTION VIEW OF PASSING BAY**  
SCALE 1:100

**Legend:**


- 220kV Underground Gridline
- Piped Drain
- Road Verge (Existing)
- Fencing (Existing Moneypoint)
- Carriageway (Existing)
- Passing Bay

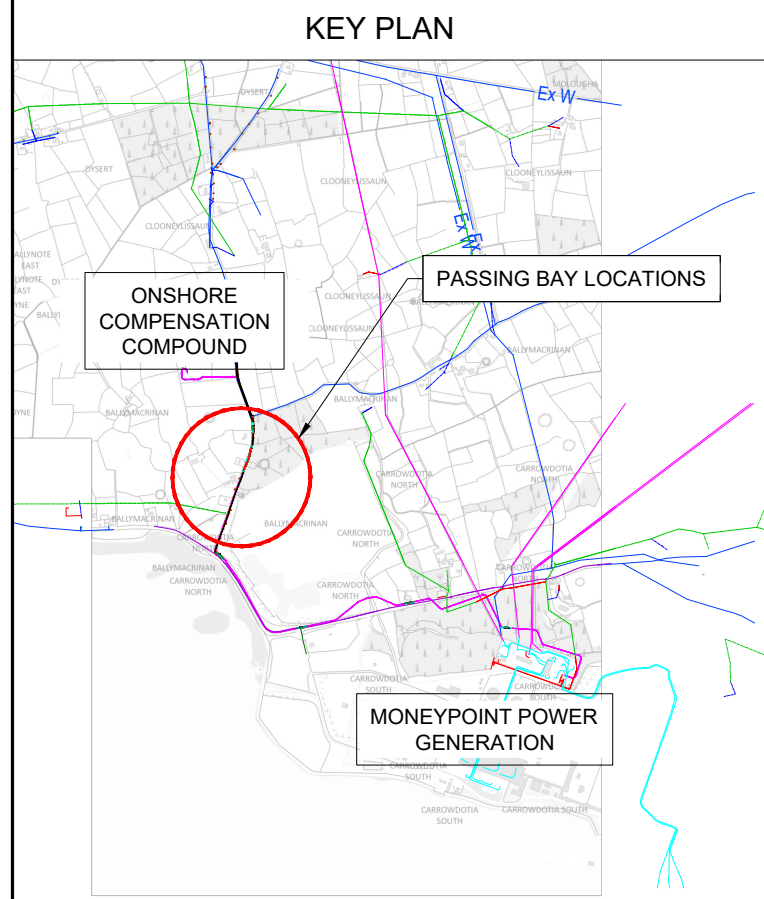

01	28/11/24	ISSUED FOR PLANNING	PD	CM
REV	DATE	DESCRIPTION	BY	APP

PROJECT: SCERIDE ROCKS OFFSHORE WIND FARM

TITLE: PASSING BAY DETAIL DRAWING

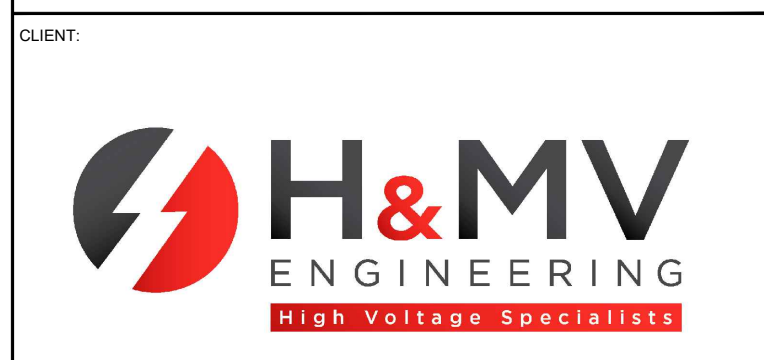

DRAWN: M.M.	CHECKED: C.M.	APPROVED: I.B.
PROJECT NUMBER: 24204	DATE: NOV '24	SCALE @ A1: AS SHOWN
STATUS DESCRIPTION: FOR PLANNING		STATUS: S4
DRAWING NUMBER: IRE1 - HMV - ONC - EL - PD - 1007		REV: 01