




APPENDIX 29-3
JUNCTION DESIGN DRAWINGS

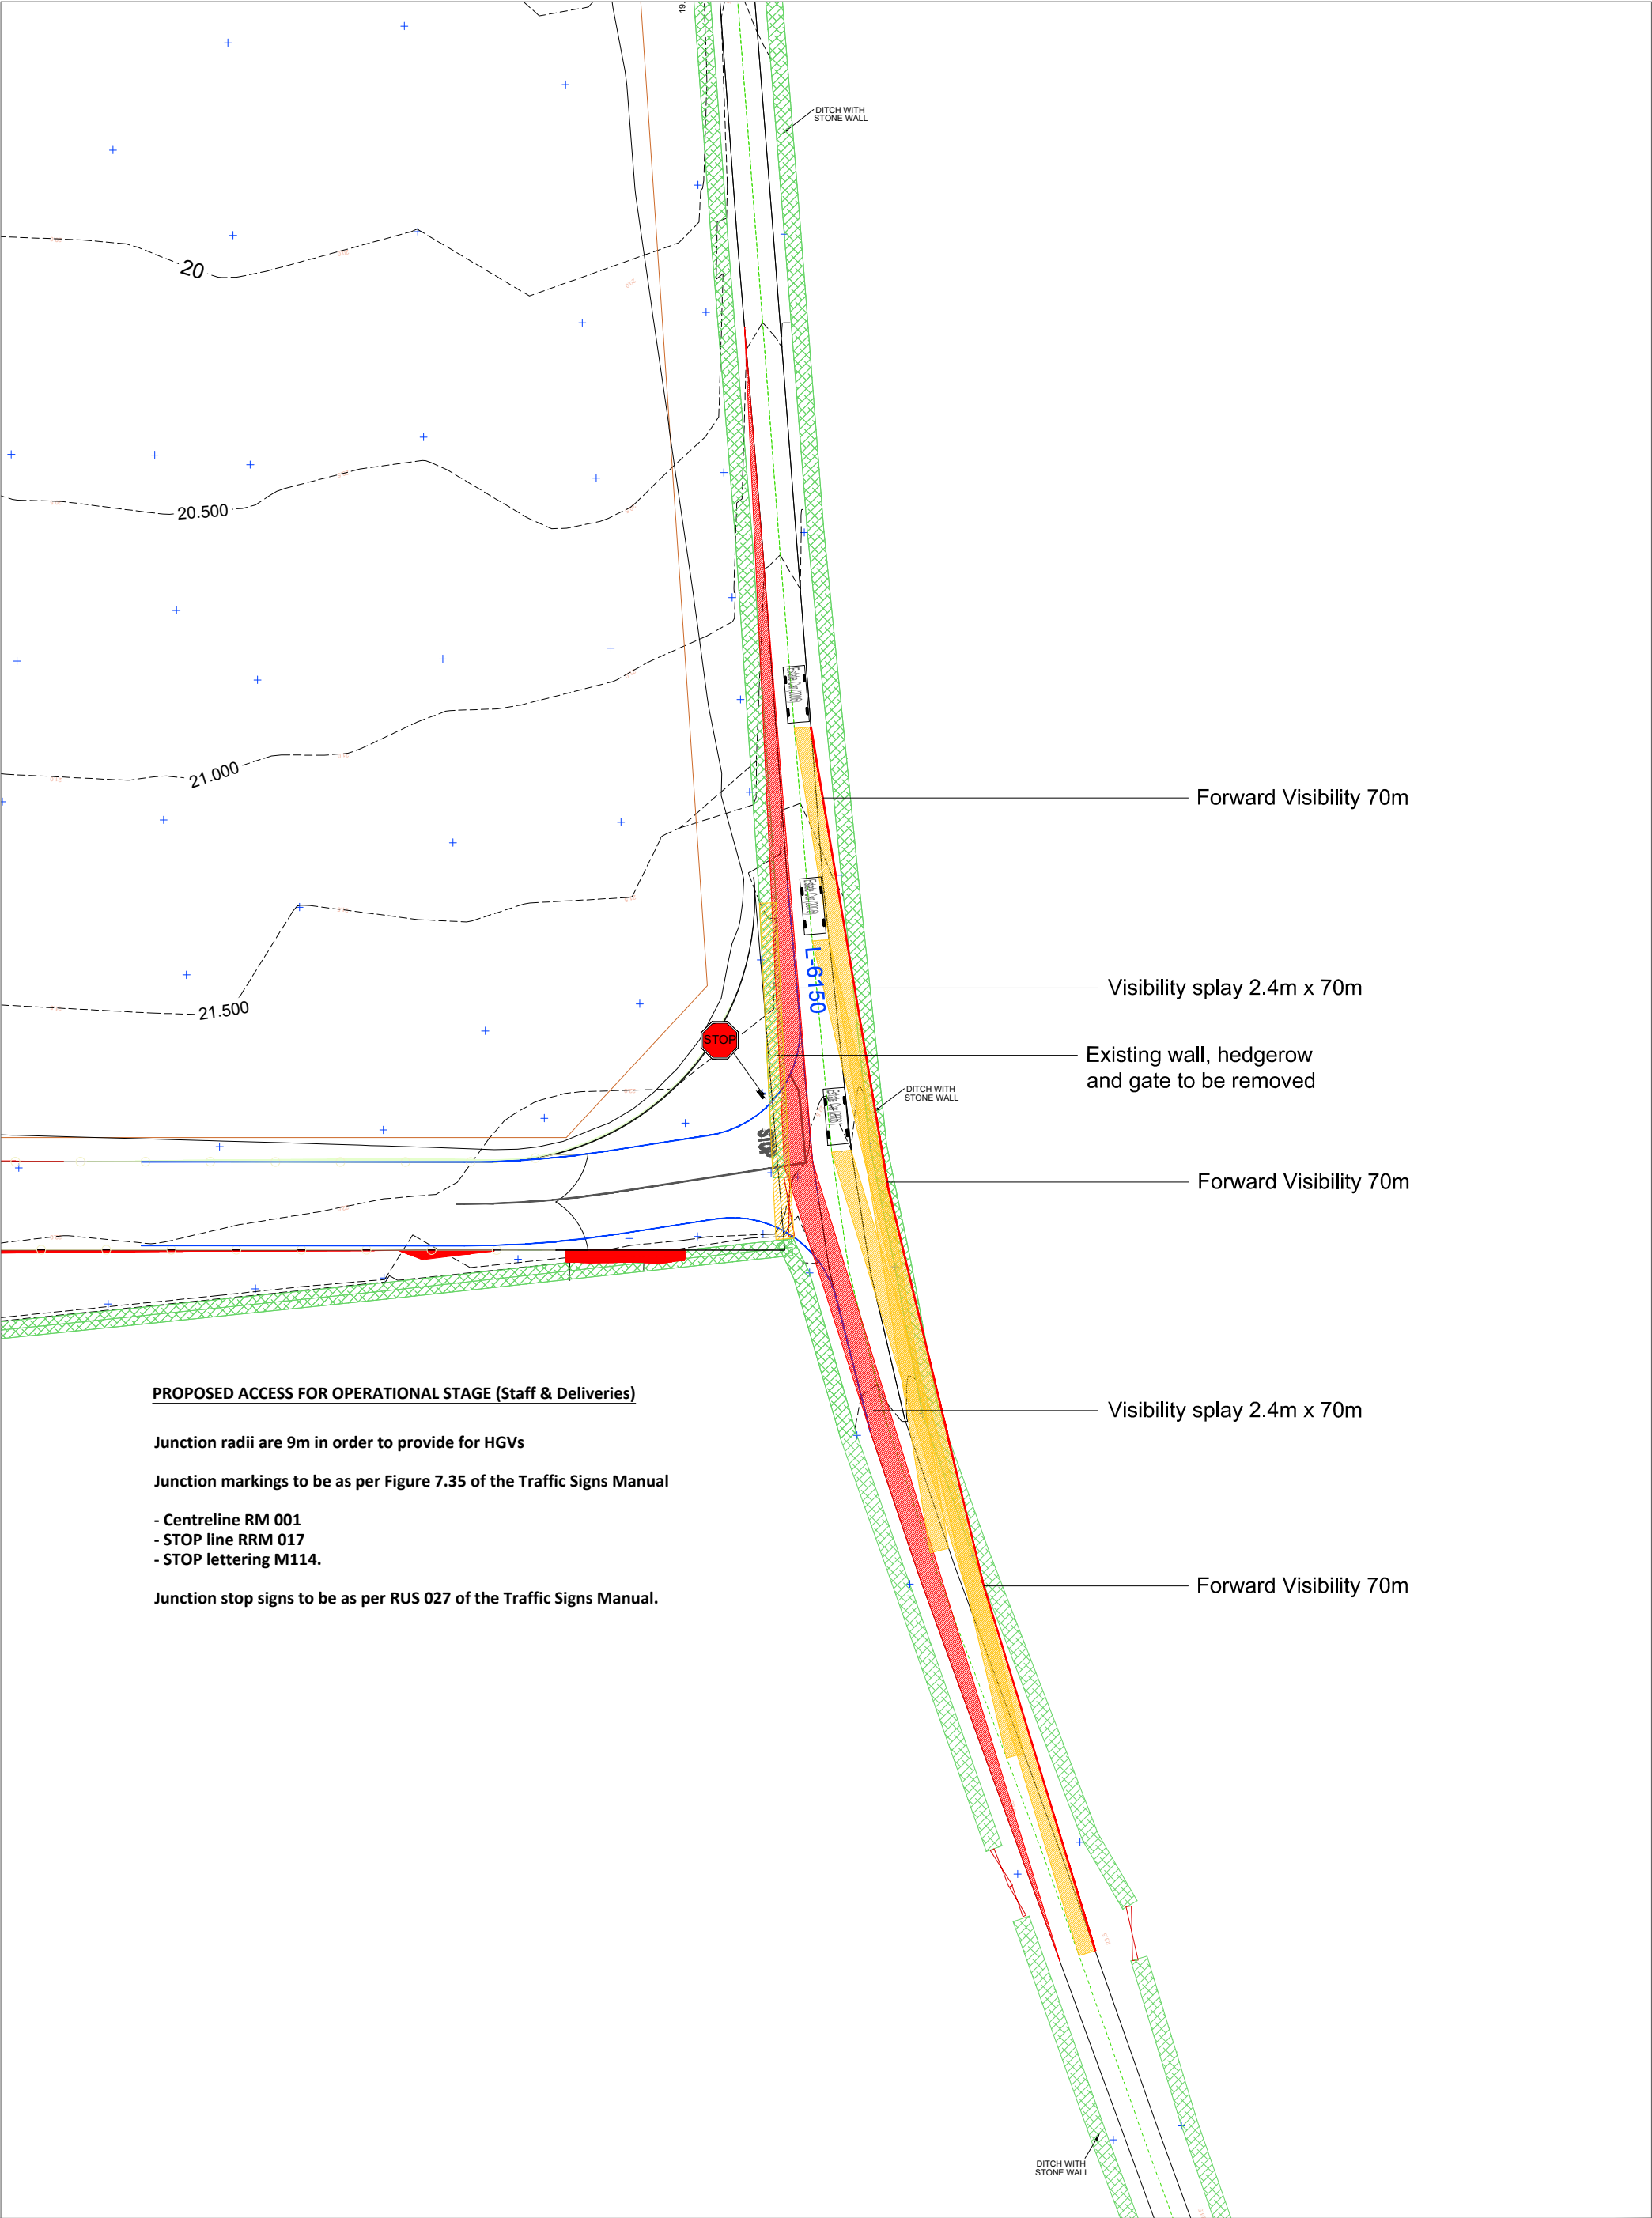

NOTES:
PLANNING DRAWING ONLY - NOT FOR CONSTRUCTION PURPOSES

Figure A29-3-2 OCC / L-6150 junction - Proposed layout for operational stage, visibility splays (2.4m x 70m) and forward visibility (70m)

PROJECT: Sceirde Rocks Offshore Wind Farm - Onshore Elements

CLIENT: Fuinneamh Sceirde Teoranta


PROJECT NO: 10950

DATE: 03.12.24

SCALE: 1:500

DRAWN BY: AL

ALAN LIPSCOMBE
TRAFFIC & TRANSPORT CONSULTANTS

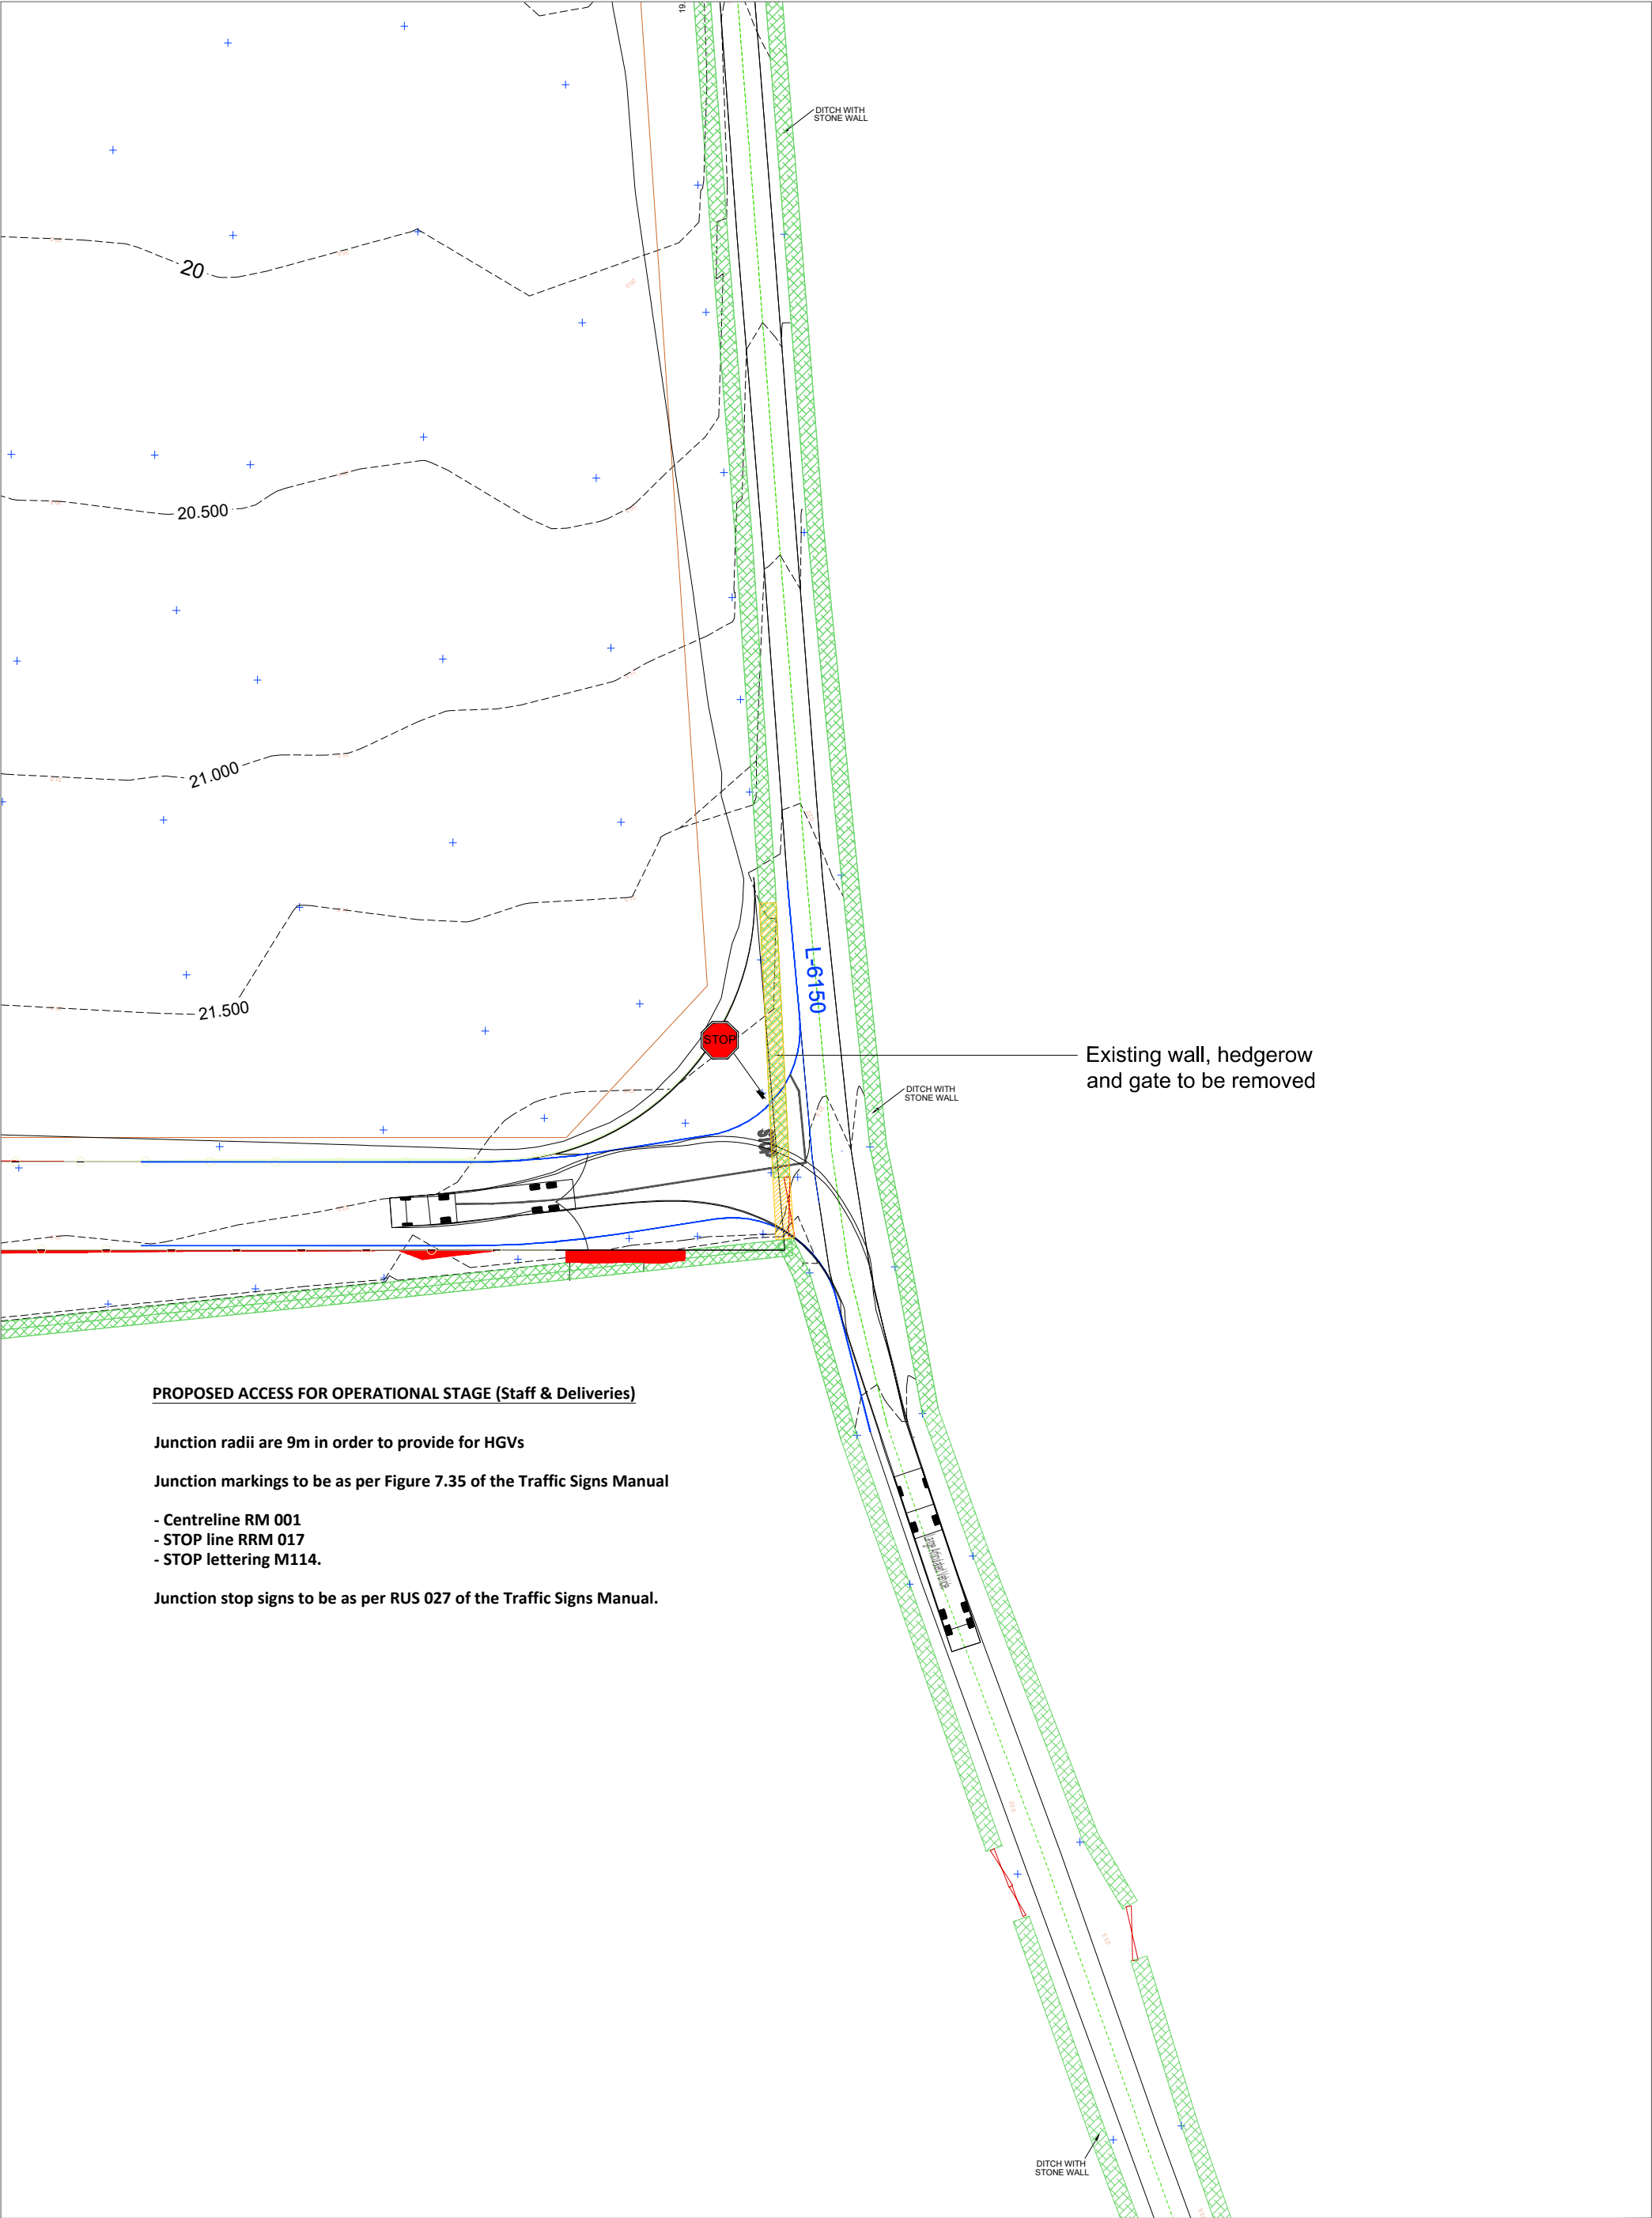

NOTES:

PLANNING DRAWING ONLY - NOT FOR CONSTRUCTION PURPOSES

Figure A29-3-3 OCC / L-6150 junction - junction layout for operational stage - autotrack assessment for large articulated HGV (15.5m x 2.4m)

PROJECT: Sceirde Rocks Offshore Wind Farm - Onshore Elements		
CLIENT: Fuinneamh Sceirde Teoranta		SCALE: 1:500
PROJECT NO: 10950	DATE: 03.12.24	DRAWN BY: AL

ALAN LIPSCOMBE
TRAFFIC & TRANSPORT CONSULTANTS