


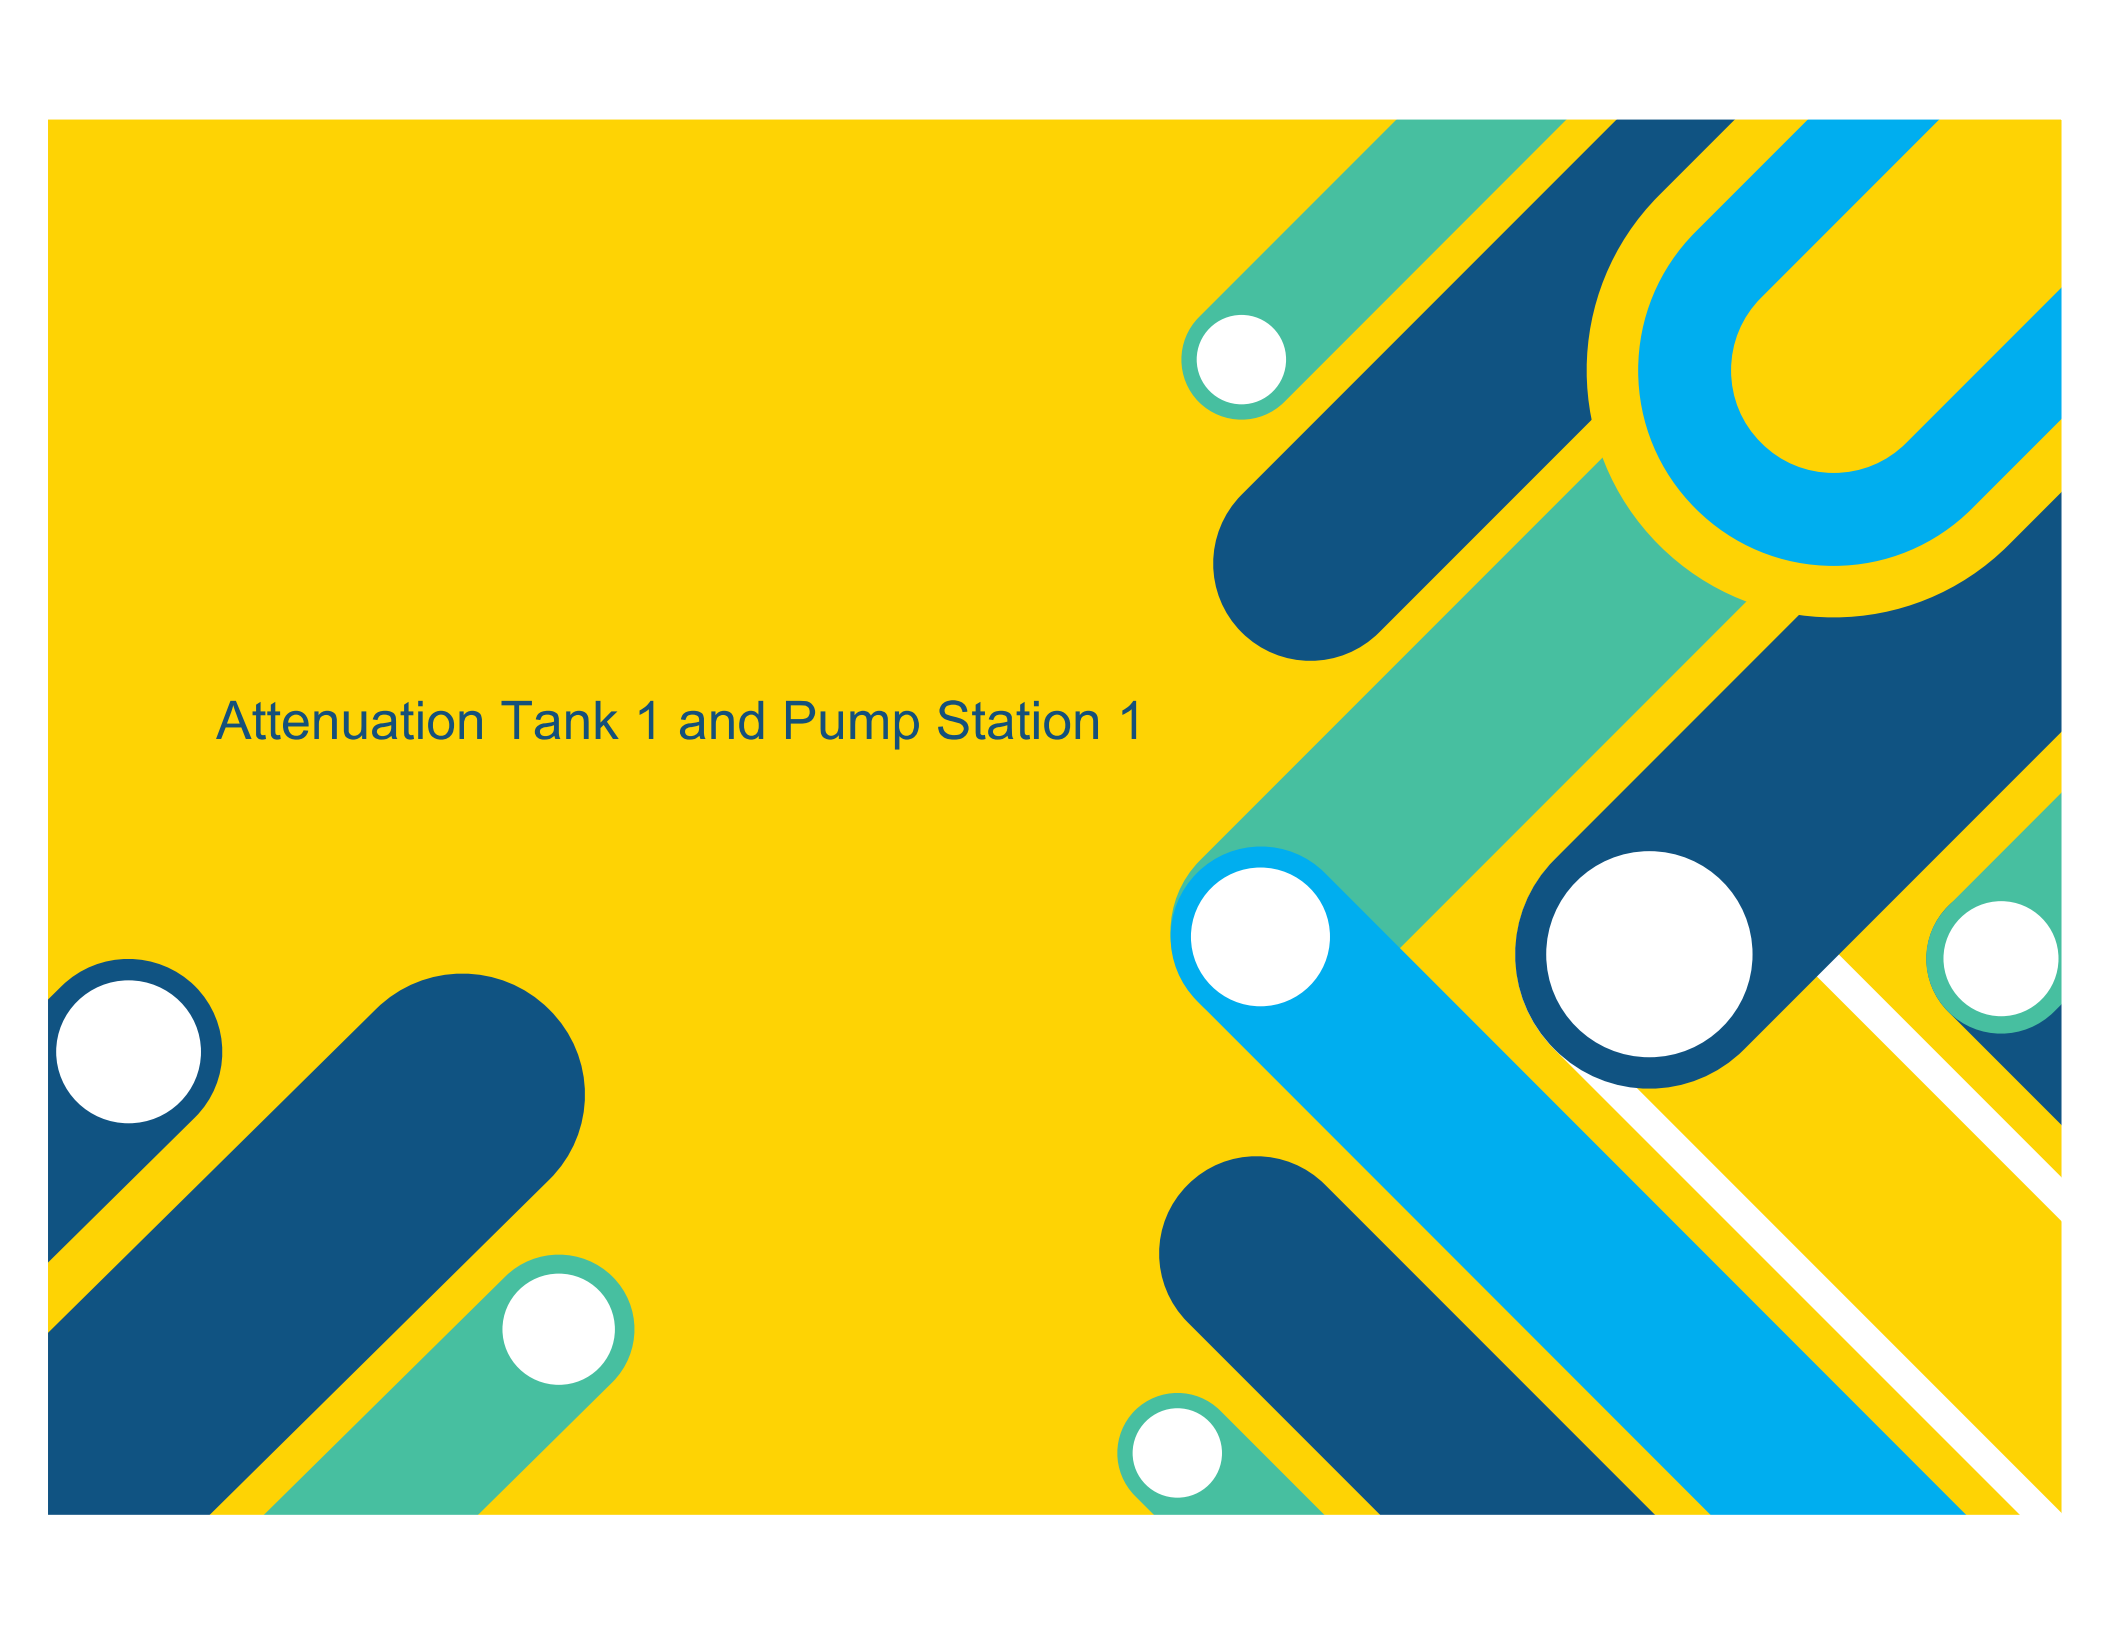


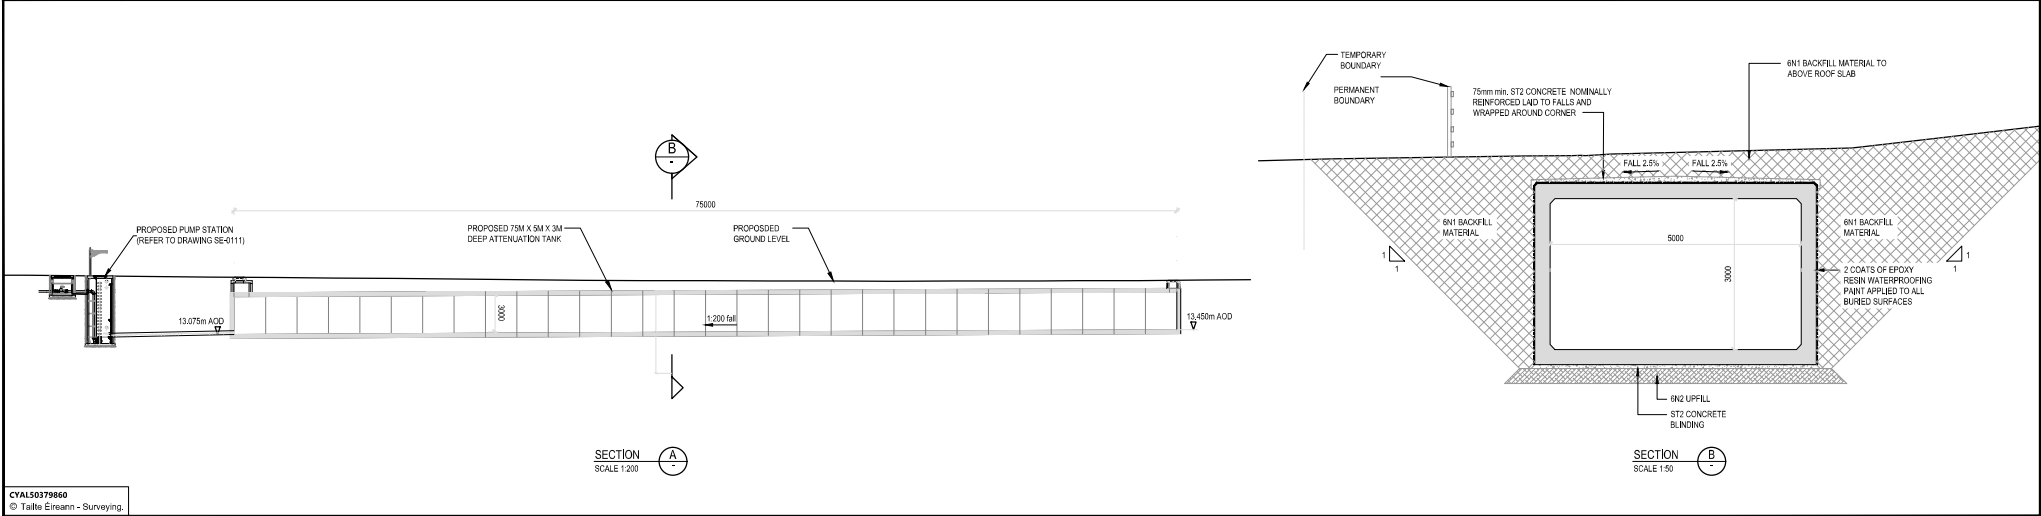


Attenuation Tank 1 and Pump Station 1

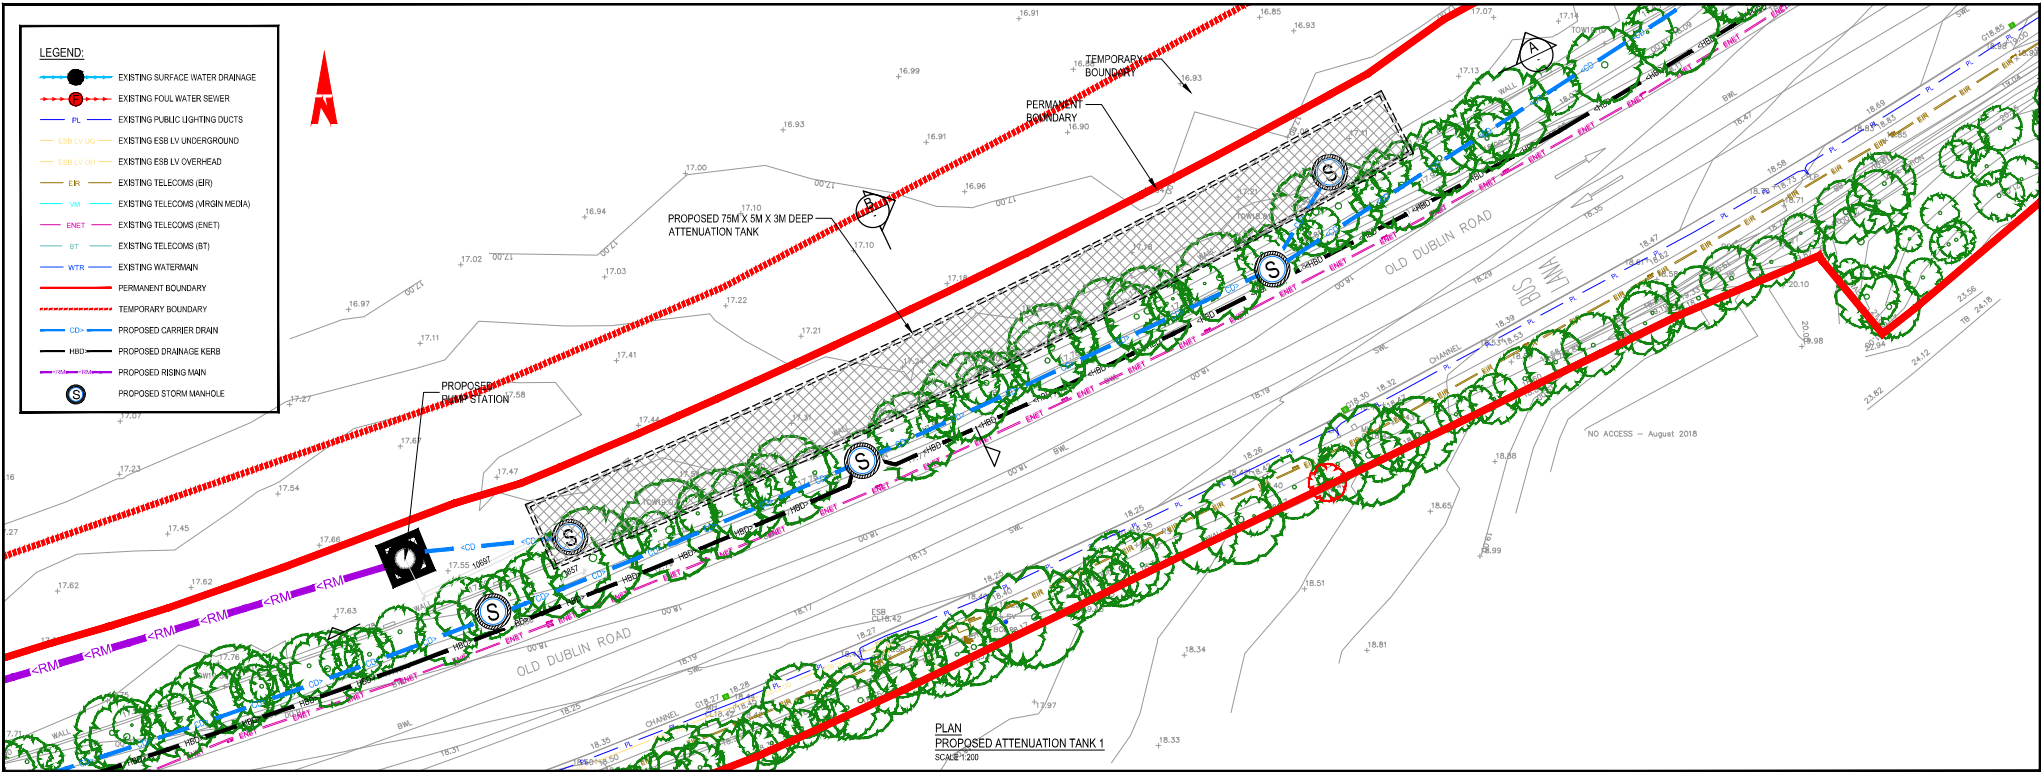

CYAL50379860
© Taithe Éireann - Surveying.

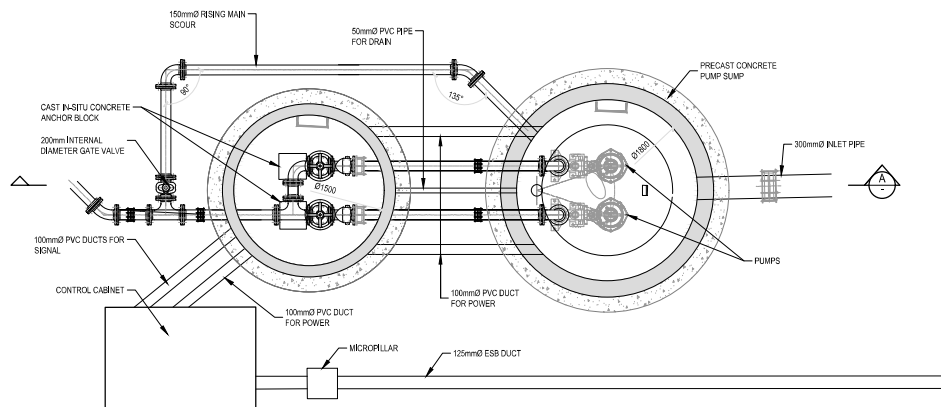

PLAN
PUMP STATION
SCALE 1:25

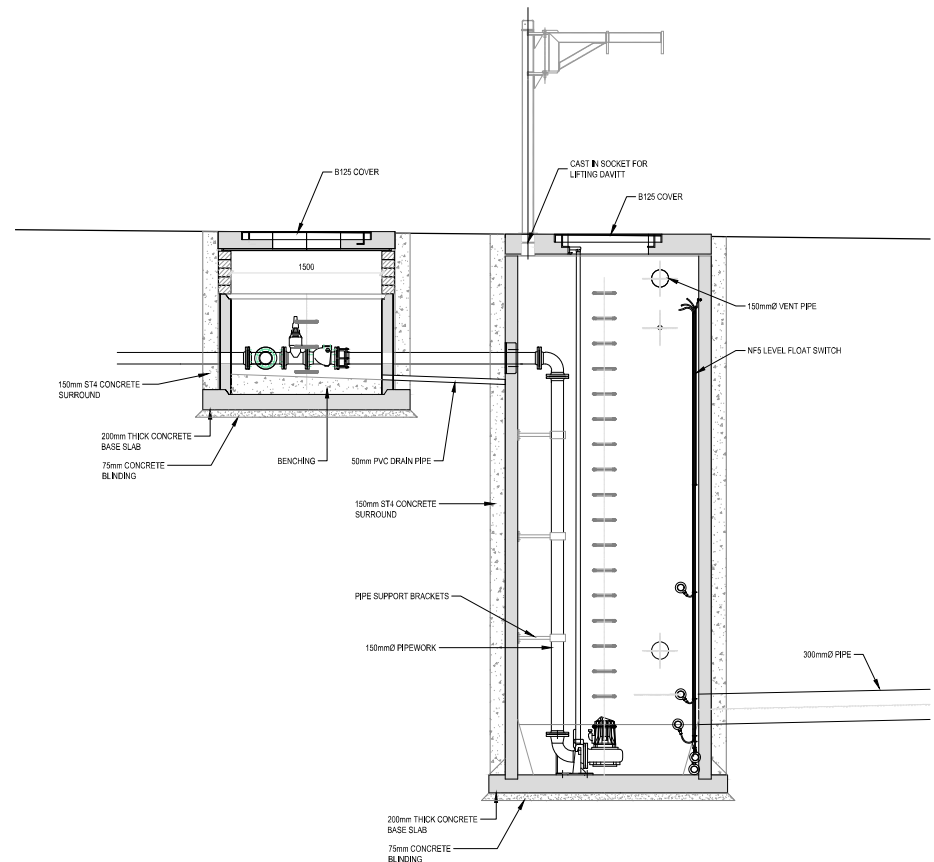

SECTION
SCALE 1:25

CYAL50379860
© Taithe Éireann - Surveying.

Rev.	Date	Drawn	Description	Chkd	Appr.
001	05/03/24	GH	BLUE FOR PLANNING	JH	JH

Project Title: BUSCONNECTS GALWAY: DUBLIN ROAD		Status:
Drawing Title: PUMP STATION 1 PLAN & SECTION		A1
Designed: JH	Drawing No. BCGDR-BTL-DNG_RD-XX-OR-SE-00111	Rev: C01
Drawn: JH	Scale at A1: 1:25	
Approved: JH	Date: OCTOBER 2023	
Reviewed: JH		