
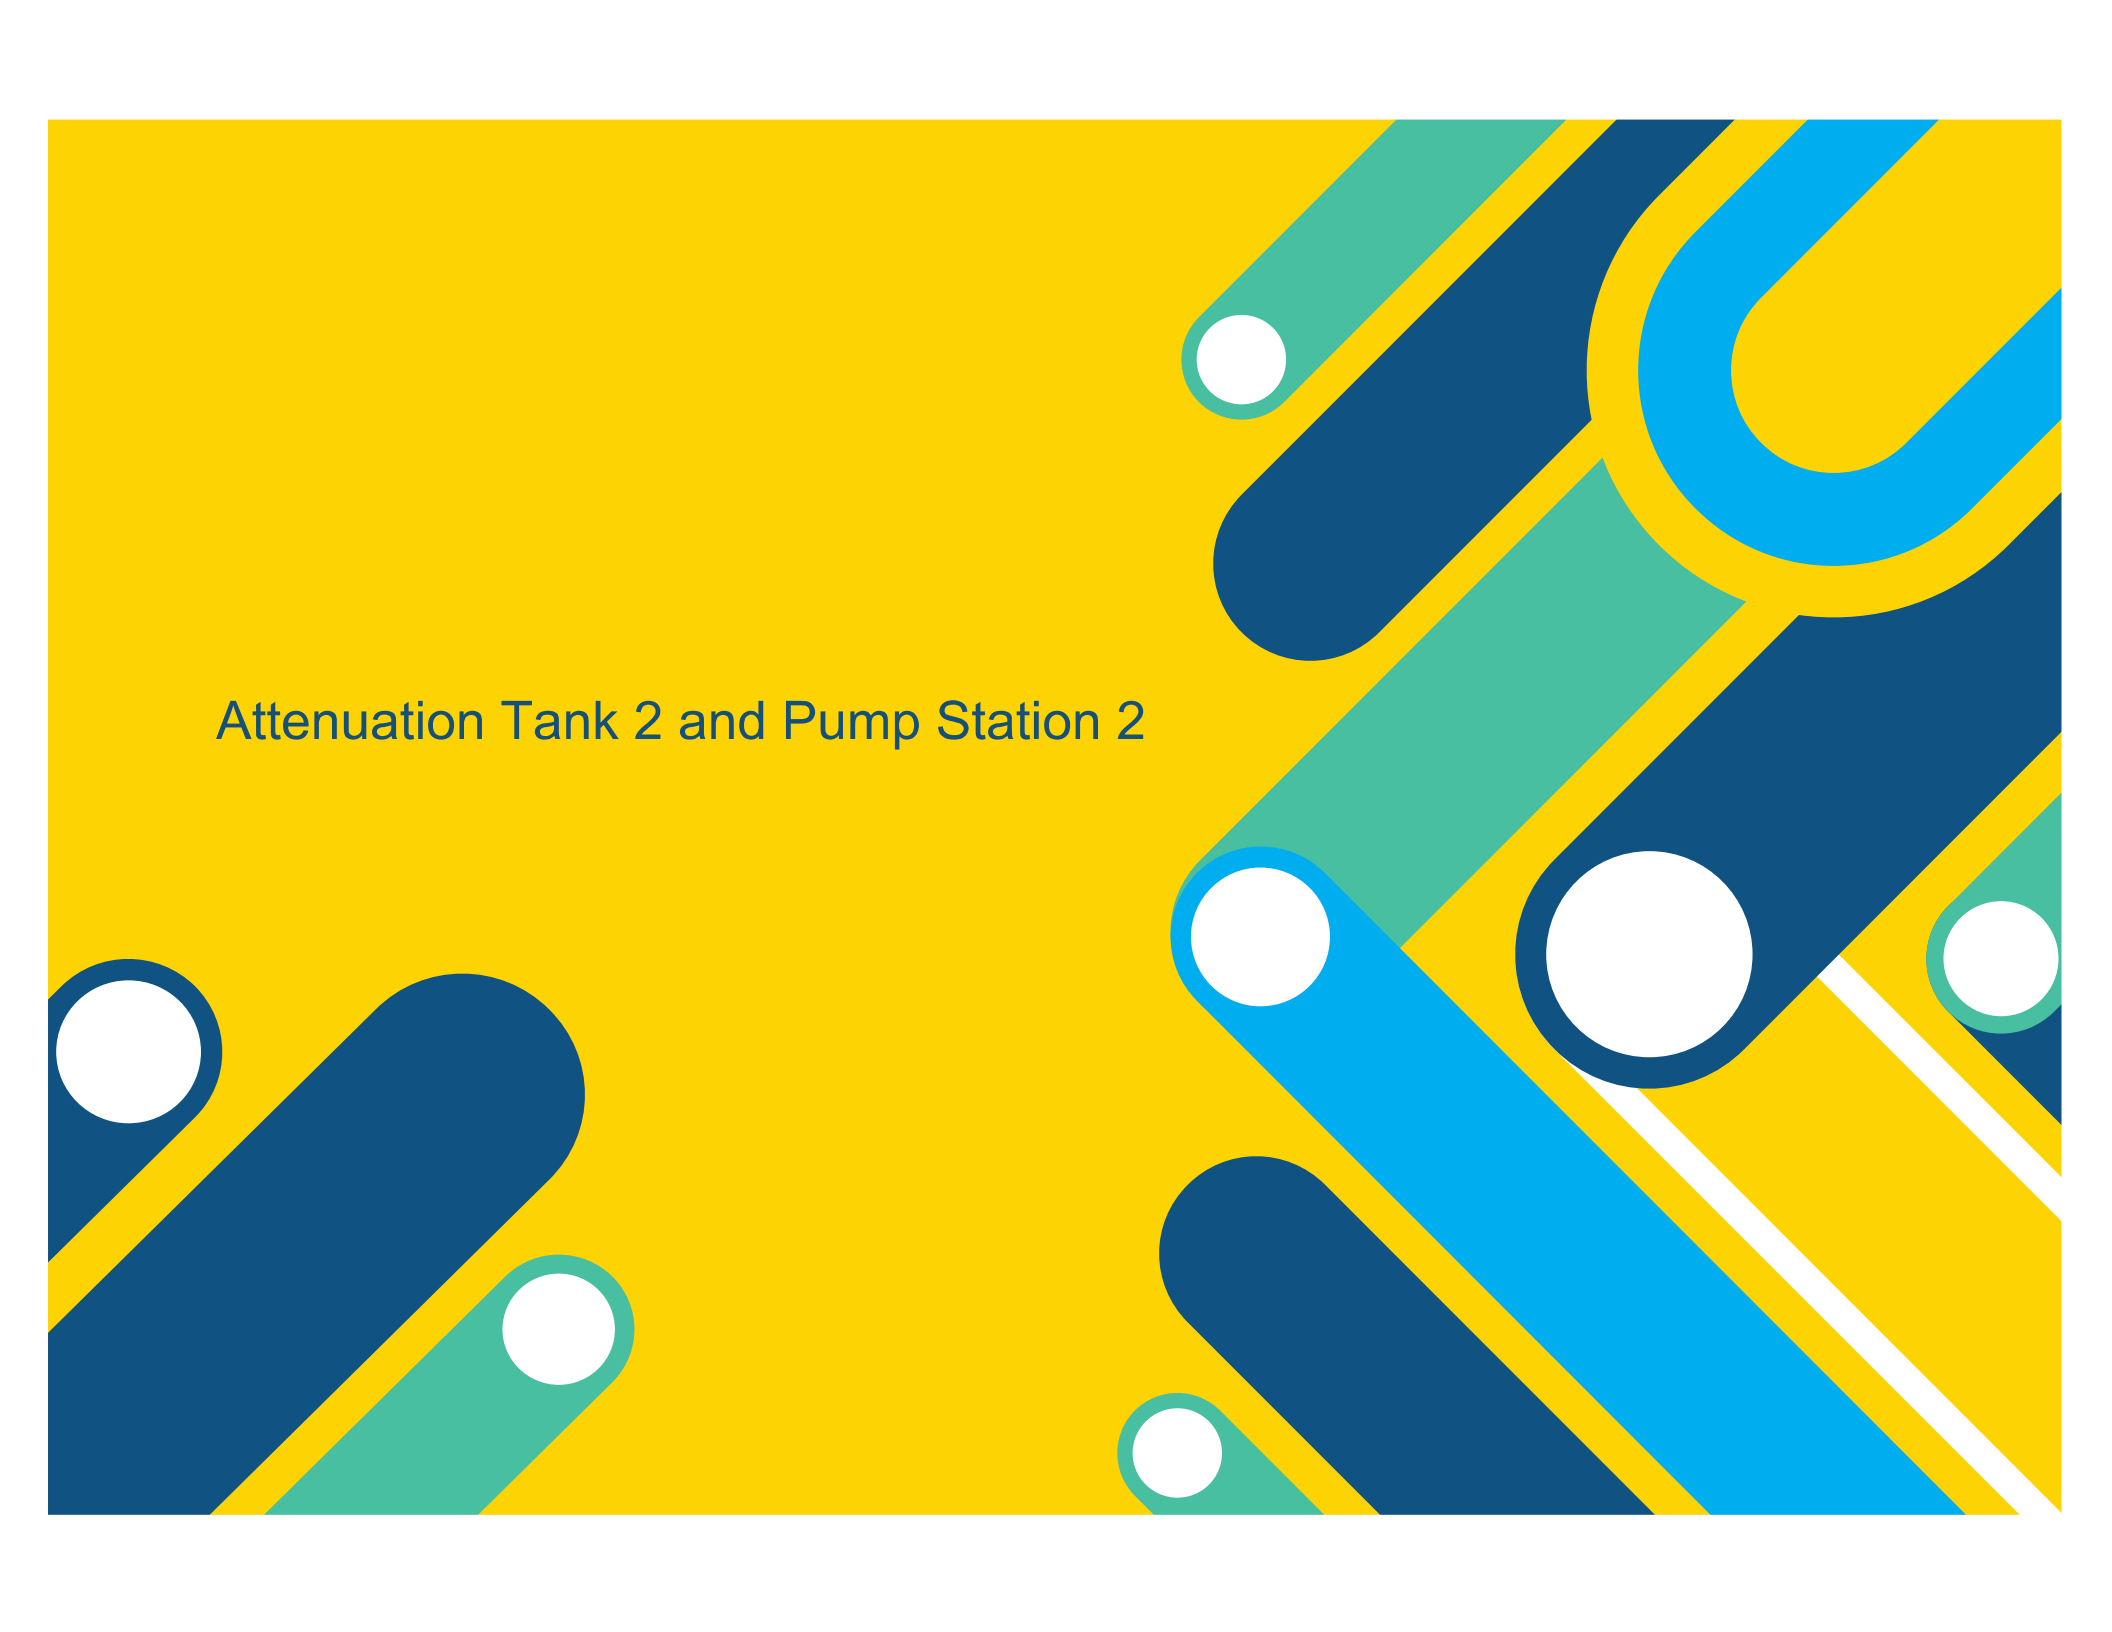


The background is a solid bright yellow. Overlaid on this are several abstract geometric shapes. There are dark blue shapes, some of which are elongated and rounded at the ends. There are also teal or light green shapes, some of which are elongated and rounded at the ends. White circles of various sizes are scattered throughout the composition, some appearing to be part of the blue and green shapes. The overall style is modern and graphic.

Attenuation Tank 2 and Pump Station 2

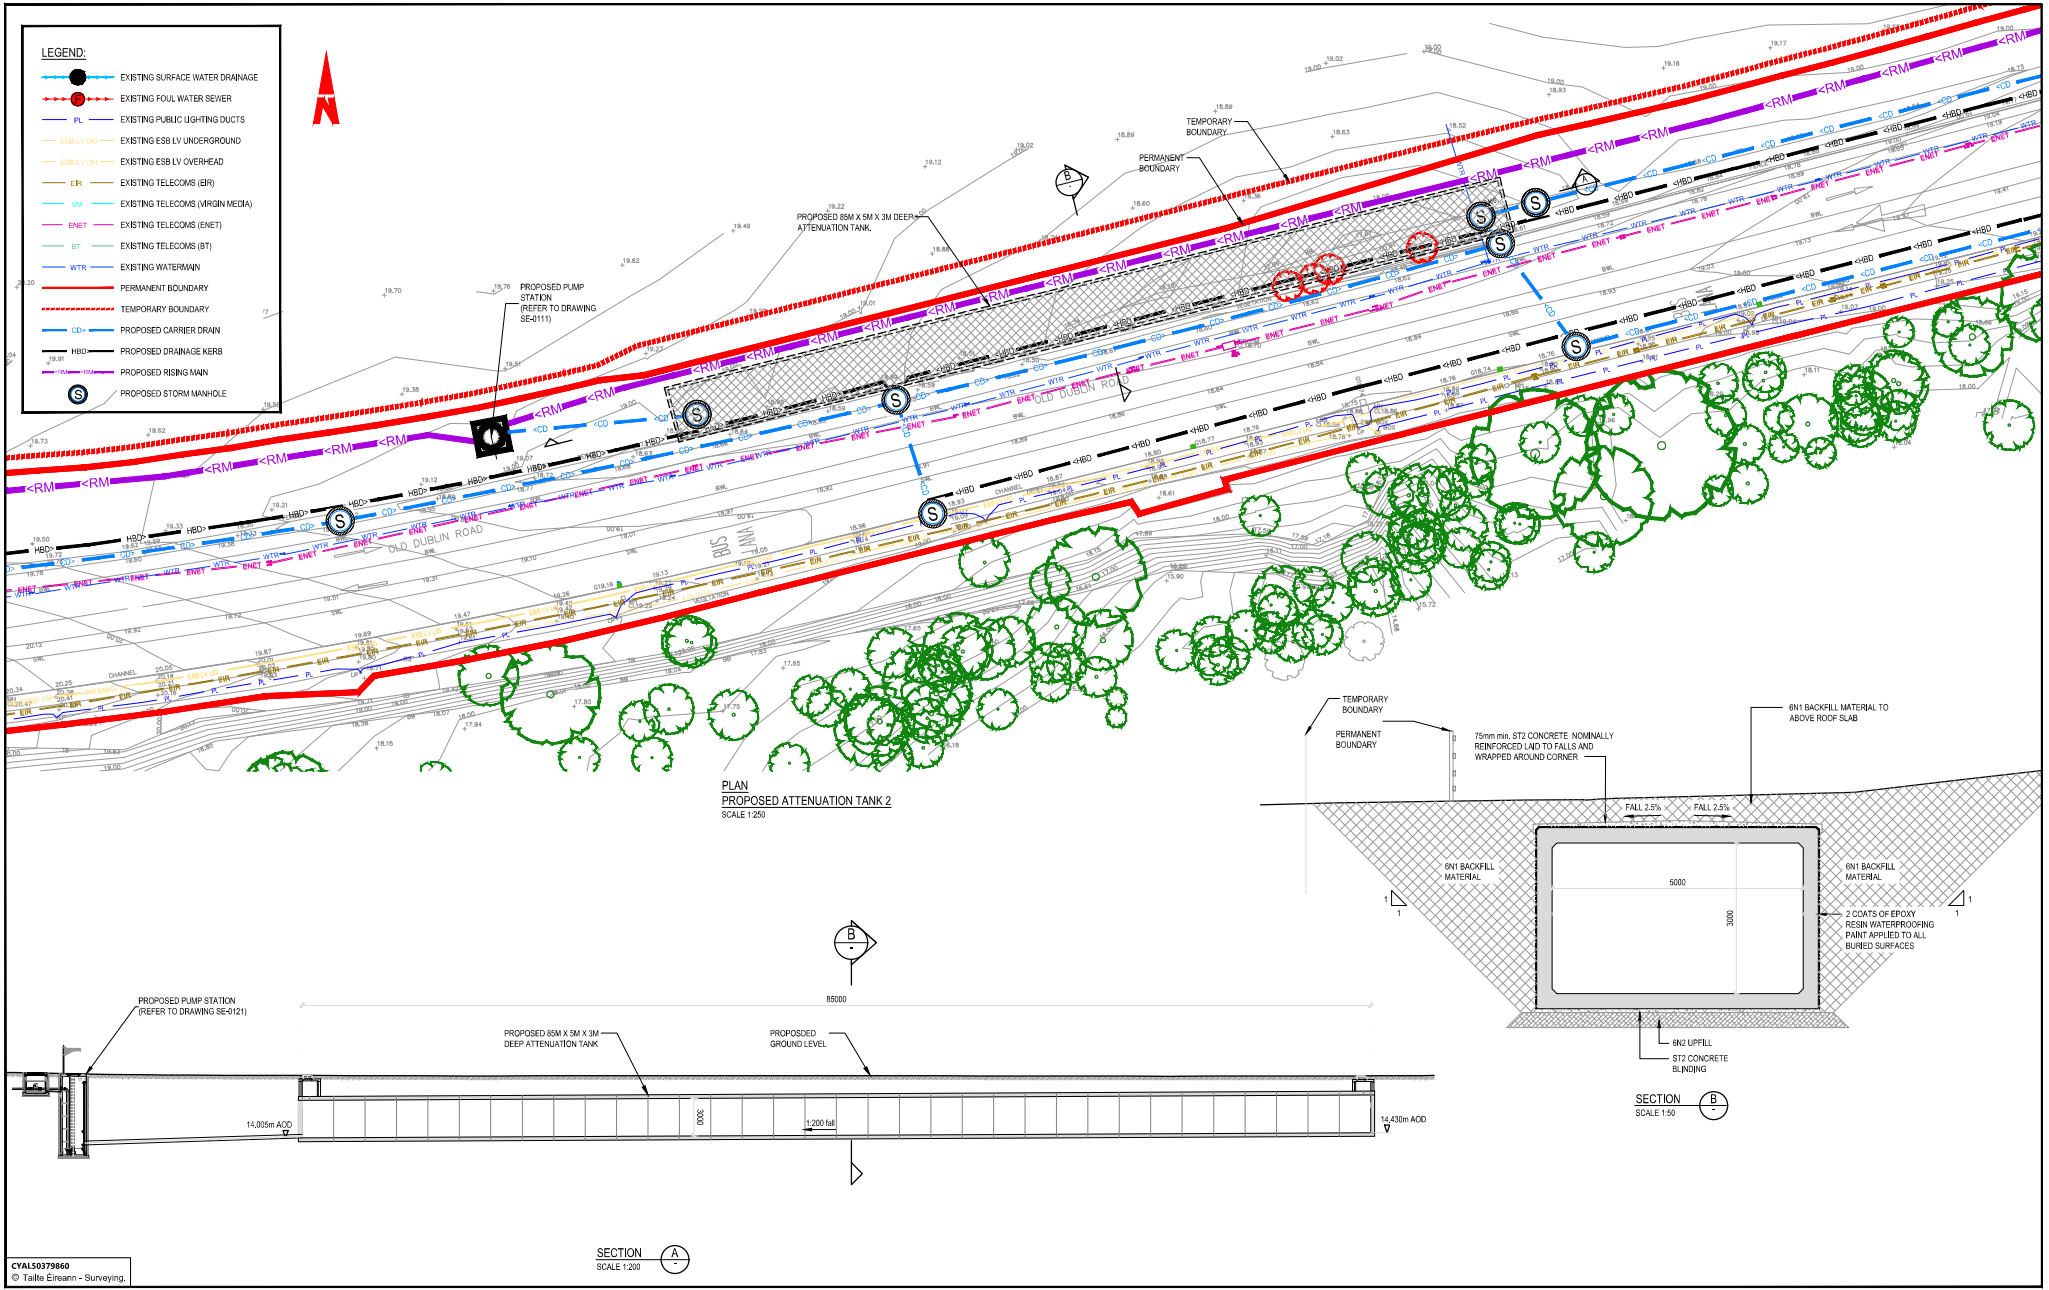

CYAL50379860
© Taithe Éireann - Surveying.

SECTION A
SCALE 1:200

SECTION B
SCALE 1:50

Notes:

DO NOT SCALE. Use figured dimensions only.

All levels are referred to Ordnance Survey Datum, Mean High.

This drawing is the property of Barry Transportation. It is a confidential document and must not be copied, used, or its contents divulged without prior written consent. This document should not be relied on or used in circumstances other than those for which it was originally prepared. Barry Transportation accepts no responsibility for the document to any other party other than the party by whom it was commissioned.

Rev.	Date	Drawn	Description	Chk'd	Appr.
01	05/03/24	DR	BLUE FOR PLANNING	JH	JH

Project Title: BUSCONNECTS GALWAY: DUBLIN ROAD

Drawing Title: ATTENUATION TANK 2 GENERAL ARRANGEMENT



Designed: JH Drawing No.: BCGDR-BTL-DNG_RD-XX-OR-SE-00120

Approved: JH Scale: as Shown

Reviewed: JH Date: OCTOBER 2023

Status: A1

Rev: C01

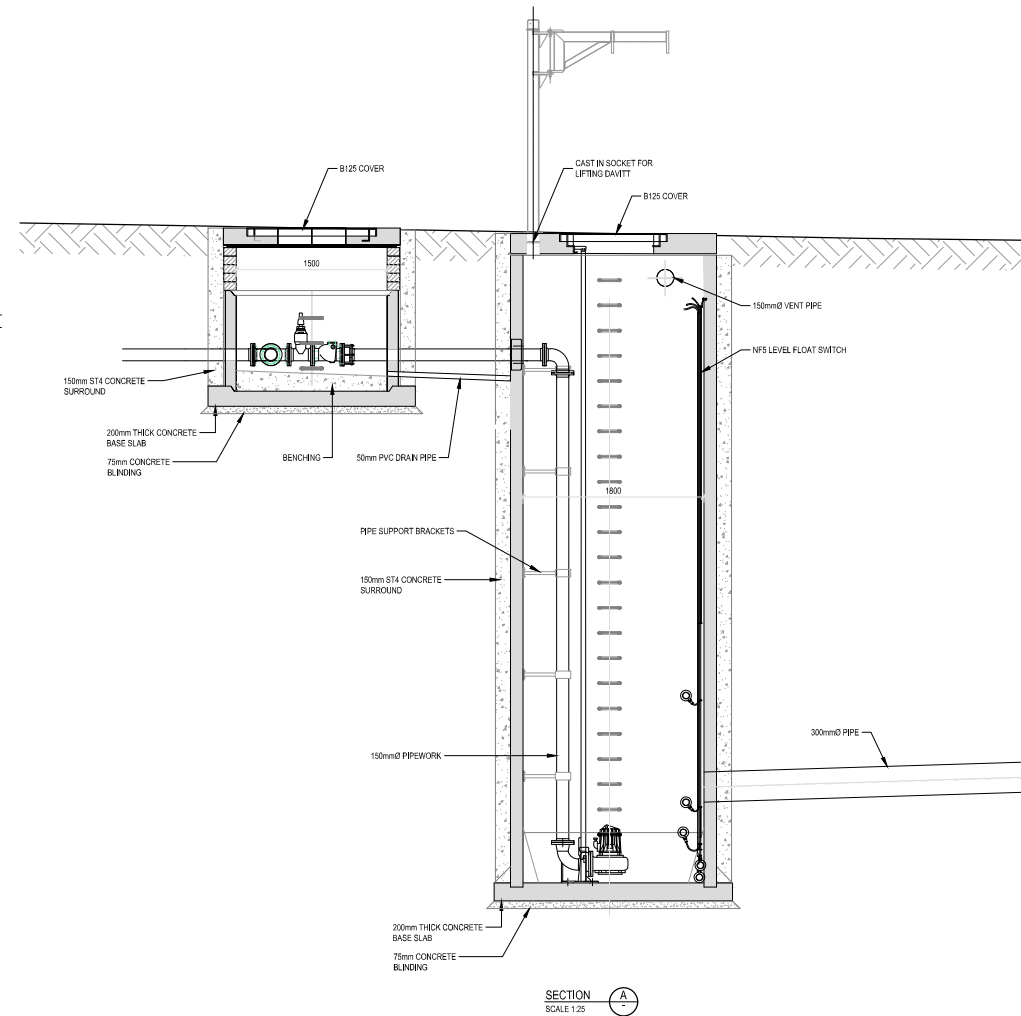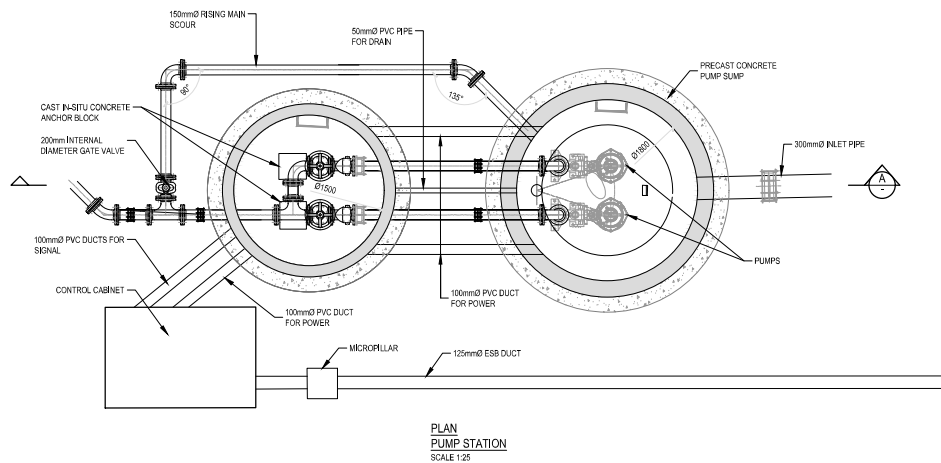

CYAL50379860
© Taithe Éireann - Surveying.