


The background is a solid yellow color. It is decorated with several abstract geometric shapes. On the right side, there are large, overlapping shapes in dark blue, light blue, and teal. Some of these shapes have white circular cutouts. On the left side, there are smaller, similar shapes in dark blue and teal, also with white circular cutouts. The overall design is modern and graphic.

## IW Water Asset Alterations

R:\22 Projects\207 - BusConnects Galway - Dublin Road\GEN00 Drawing\B0504-R1-UTL\_WW-ZZ-DR-CU-0000\_Utility Diversions Irish Water - Water Main-Access-Map.dwg

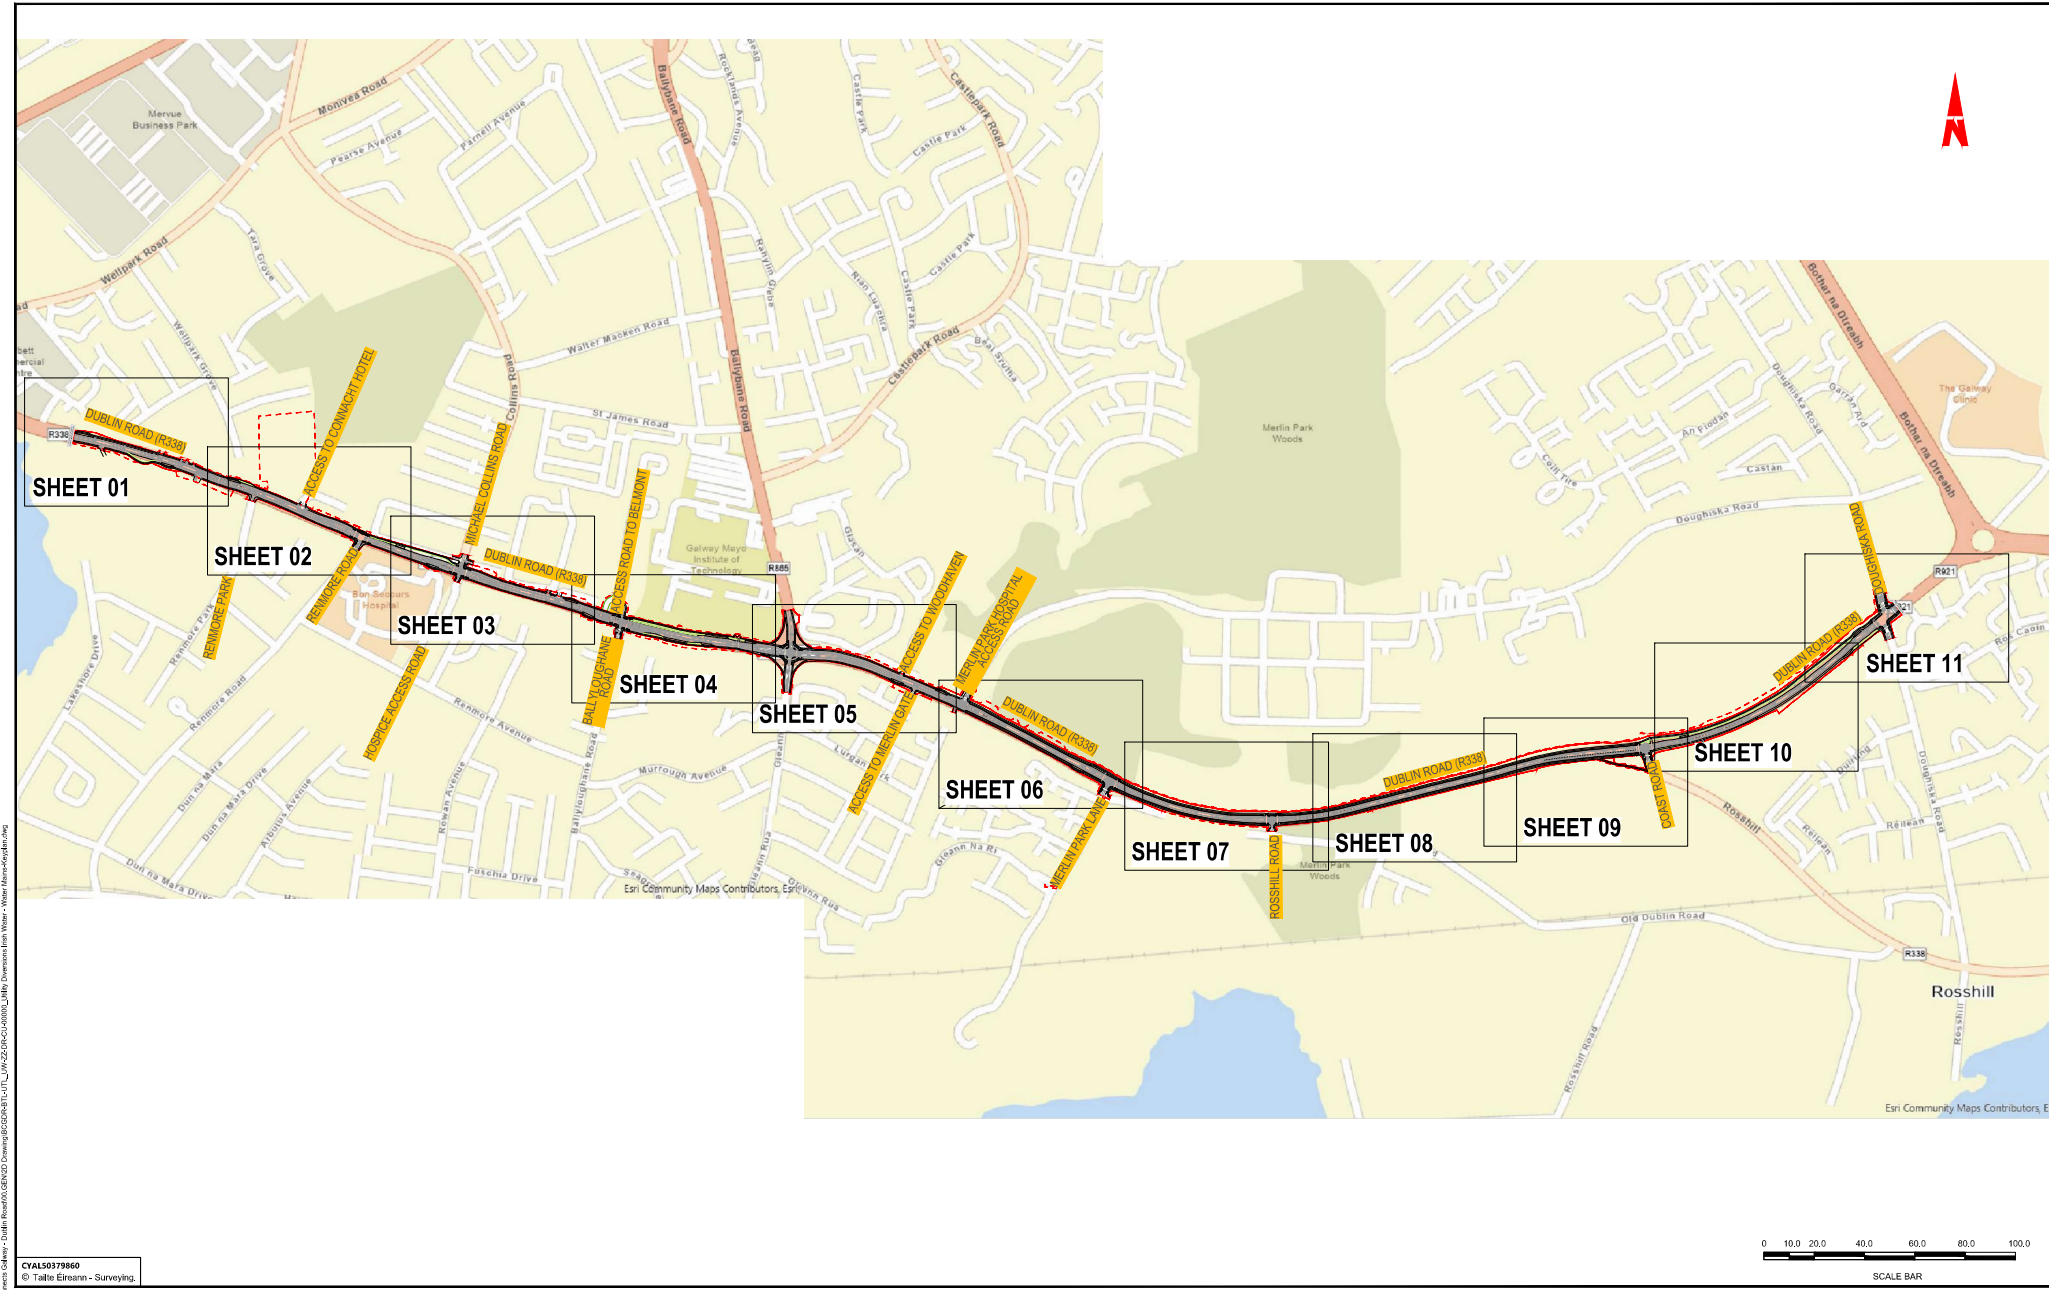


CYAL50379860  
© Tallie Eireann - Surveying.



**Notes:**  
DO NOT SCALE, use figured dimensions only.  
All levels are referred to Ordnance Survey Datum, Mean High Water.  
This drawing is the property of Barry Transportation. It is a confidential document and must not be copied, used, or its contents divulged without prior written consent. This document should not be relied on or used in circumstances other than those for which it was originally prepared. Barry Transportation accepts no responsibility for this document to any other party other than the party by whom it was commissioned.

Rev.	Date	Drawn	Description	Chkd	Appr.
01	06/12/24	GR	ISSUE FOR PLANNING	SOI	JH

Project Title: BUSCONNECTS GALWAY : DUBLIN ROAD		Status: A1
Drawing Title: UTILITY DIVERSIONS IRISH WATER - WATERMANS KEY PLAN SHEET 01 OF 01		Rev: C01
Designed: GW	Drawing No. BCGDR-8T1-UTL_WW-ZZ-DR-CU-00000	
Drawn: GW	Scale at A1: 1:5000	
Approved: JH	Date: OCTOBER 2024	
Reviewed: JH		

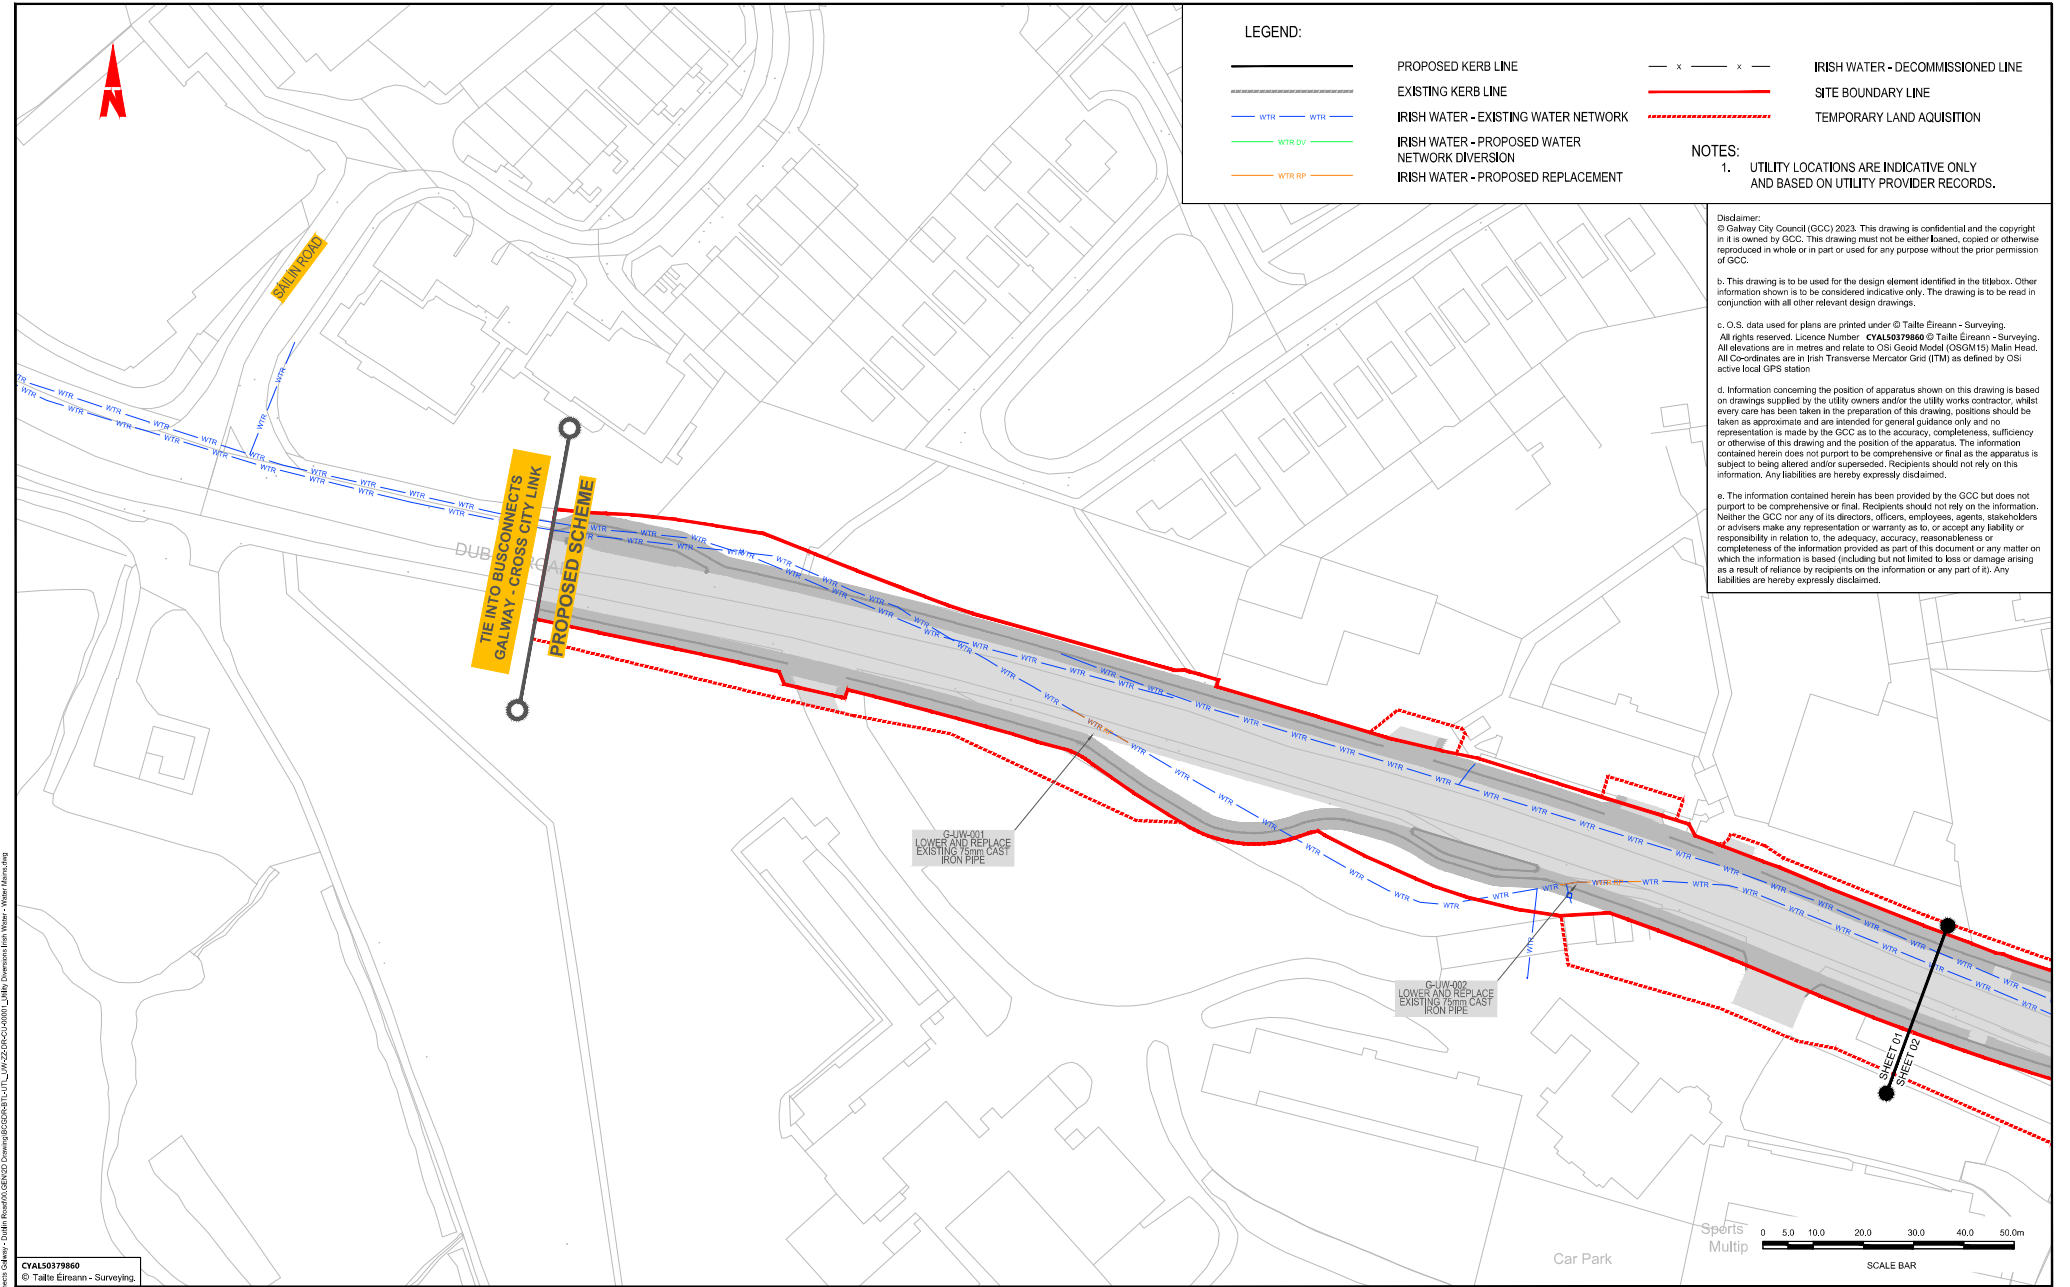

LEGEND:

- PROPOSED KERB LINE

EXISTING KERB LINE

IRISH WATER - EXISTING WATER NETWORK

IRISH WATER - PROPOSED WATER NETWORK DIVERSION

IRISH WATER - PROPOSED REPLACEMENT
- IRISH WATER - DECOMMISSIONED LINE

SITE BOUNDARY LINE

TEMPORARY LAND ACQUISITION

NOTES:  
1. UTILITY LOCATIONS ARE INDICATIVE ONLY AND BASED ON UTILITY PROVIDER RECORDS.

Disclaimer:  
© Galway City Council (GCC) 2023. This drawing is confidential and the copyright in it is owned by GCC. This drawing must not be either loaned, copied or otherwise reproduced in whole or in part or used for any purpose without the prior permission of GCC.

b. This drawing is to be used for the design element identified in the titleblock. Other information shown is to be considered indicative only. The drawing is to be read in conjunction with all other relevant design drawings.

c. O.S. data used for plans are printed under © Tallie Eireann - Surveying.  
All rights reserved. Licence Number: **CYAL50379860** © Tallie Eireann - Surveying.  
All elevations are in metres and relate to OSI Geoid Model (OSGM15) Mean Head.  
All Coordinates are in Irish Transverse Mercator Grid (TM) as defined by OSI active local GPS station.

d. Information concerning the position of apparatus shown on this drawing is based on drawings supplied by the utility owners and/or the utility works contractor, whilst every care has been taken in the preparation of this drawing, positions should be taken as approximate and are intended for general guidance only and no representation is made by the GCC as to the accuracy, completeness, sufficiency or otherwise of this drawing and the position of the apparatus. The information contained herein does not purport to be comprehensive or final as the apparatus is subject to being altered and/or superseded. Recipients should not rely on this information. Any liabilities are hereby expressly disclaimed.

e. The information contained herein has been provided by the GCC but does not purport to be comprehensive or final. Recipients should not rely on the information. Neither the GCC nor any of its directors, officers, employees, agents, stakeholders or advisers make any representation or warranty as to, or accept any liability or responsibility in relation to, the adequacy, accuracy, reasonableness or completeness of the information provided as part of this document or any matter on which the information is based (including but not limited to loss or damage arising as a result of reliance by recipients on the information or any part of it). Any liabilities are hereby expressly disclaimed.

CYAL50379860  
© Tallie Eireann - Surveying.

Notes:  
DO NOT SCALE. Use figured dimensions only.  
All levels are related to Ordnance Survey Datum, Mean Head.  
This drawing is the property of Barry Transportation. It is a confidential document and must not be copied, used, or its contents divulged without prior written consent. This document should not be relied on or used in circumstances other than those for which it was originally prepared. Barry Transportation accepts no responsibility for this document to any other party other than the party by whom it was commissioned.

Rev.	Date	Drawn	Description	Check	Appr.
001	09.12.24	GPR	BLUE FOR PLANNING	SCG	JN

Project Title: BUSCONNECTS GALWAY: DUBLIN ROAD

Drawing Title: UTILITY DIVERSIONS IRISH WATER - WATER MAINS  
SHEET 01 OF 11

Designed: AC

Drawn: AC

Approved: JN

Reviewed: BDL

Drawing No. BC00R-81TL-JTT\_UW-ZR-CU-00001

Scale at: 1:500

Date: OCTOBER 2023


Status: A1

Rev: C01

File Name: R:\22 Projects\2040 - BusConnects Galway - Dublin Road\02\_GEND Drawing\02G00A-81TL\_UW-ZR-CU-00001\_Liberty Diversion Iron Water - Water Main.dwg





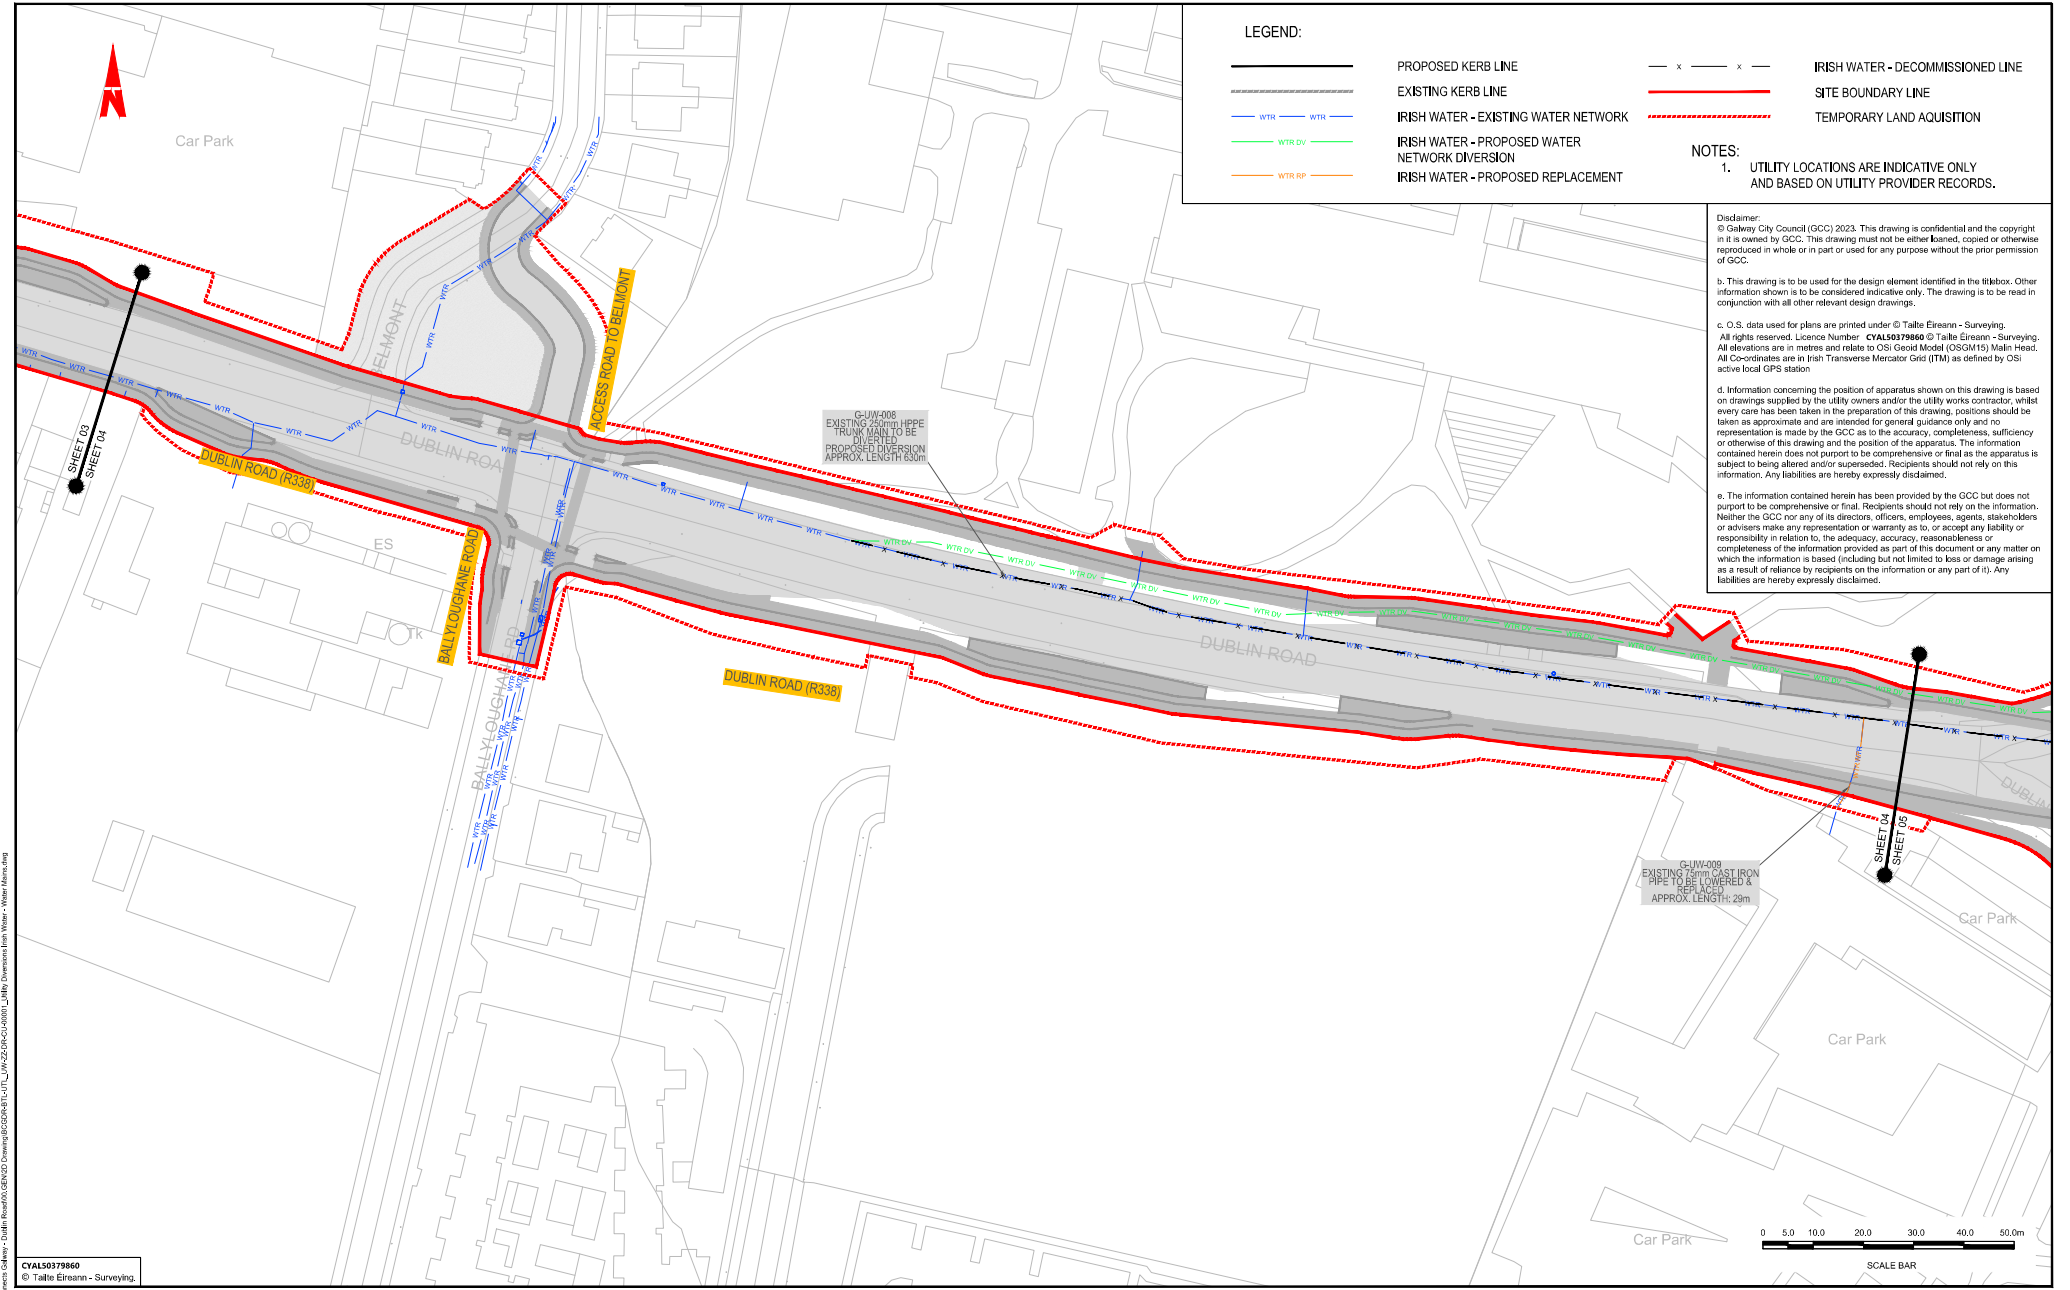

LEGEND:

- PROPOSED KERB LINE

EXISTING KERB LINE

WTR

WTR

WTR DV

IRISH WATER - EXISTING WATER NETWORK

WTR RP

IRISH WATER - PROPOSED REPLACEMENT
- x x

IRISH WATER - DECOMMISSIONED LINE
- SITE BOUNDARY LINE
- TEMPORARY LAND ACQUISITION

NOTES:

1. UTILITY LOCATIONS ARE INDICATIVE ONLY AND BASED ON UTILITY PROVIDER RECORDS.

Disclaimer:  
© Galway City Council (GCC) 2023. This drawing is confidential and the copyright in it is owned by GCC. This drawing must not be either loaned, copied or otherwise reproduced in whole or in part or used for any purpose without the prior permission of GCC.

b. This drawing is to be used for the design element identified in the titlebox. Other information shown is to be considered indicative only. The drawing is to be read in conjunction with all other relevant design drawings.

c. O.S. data used for plans are printed under © Talite Eireann - Surveying. All rights reserved. Licence Number: **CYAL50379860** © Talite Eireann - Surveying. All elevations are in metres and relate to OSI Geoid Model (OSGM15) Mean Head. All Coordinates are in Irish Transverse Mercator Grid (ITM) as defined by OSI active local GPS station.

d. Information concerning the position of apparatus shown on this drawing is based on drawings supplied by the utility owners and/or the utility works contractor, whilst every care has been taken in the preparation of this drawing, positions should be taken as approximate and are intended for general guidance only and no representation is made by the GCC as to the accuracy, completeness, sufficiency or otherwise of this drawing and the position of the apparatus. The information contained herein does not purport to be comprehensive or final as the apparatus is subject to being altered and/or superseded. Recipients should not rely on this information. Any liabilities are hereby expressly disclaimed.

e. The information contained herein has been provided by the GCC but does not purport to be comprehensive or final. Recipients should not rely on the information. Neither the GCC nor any of its directors, officers, employees, agents, stakeholders or advisers make any representation or warranty as to, or accept any liability or responsibility in relation to, the adequacy, accuracy, reasonableness or completeness of the information provided as part of this document or any matter on which the information is based (including but not limited to loss or damage arising as a result of reliance by recipients on the information or any part of it). Any liabilities are hereby expressly disclaimed.

CYAL50379860  
© Talite Eireann - Surveying.

Notes:  
DO NOT SCALE. Use figured dimensions only.  
All levels are referred to Ordnance Survey Datum, Mean Head.  
This drawing is the property of Barry Transportation. It is a confidential document and must not be copied, used, or its contents divulged without prior written consent. This document should not be relied on or used in circumstances other than those for which it was originally prepared. Barry Transportation accepts no responsibility for this document to any other party other than the party by whom it was commissioned.

Rev.	Date	Drawn	Description	Check	Appr.
001	09.12.24	GR	BLUE FOR PLANNING	SC	JN

Project Title: BUSCONNECTS GALWAY: DUBLIN ROAD

Drawing Title: UTILITY DIVERSIONS IRISH WATER - WATER MAINS  
SHEET 04 OF 11


Designed: AC  
Drawn: AC  
Approved: JN  
Reviewed: BDL

Drawing No: BCGRD-BTL-JTT\_UW-ZZ-DR-CU-00004  
Scale at A1: 1:500  
Date: OCTOBER 2023

Status: A1  
Rev: C01

File Name: R:\22 Projects\2040 - BusConnects Galway - Dublin Road\GEN00 Drawing\B04R-BTL-JTT\_UW-ZZ-DR-CU-00004\_Utility Diversions Irish Water - Water Main.dwg

File Name: R:\22 Projects\2007 - BusConnects Galway - Dublin Road\GEN00 Drawing\G000A-R1-UT\_LW\22-08-CU-0009\_Utility Diversion Irish Water - Water Main.dwg

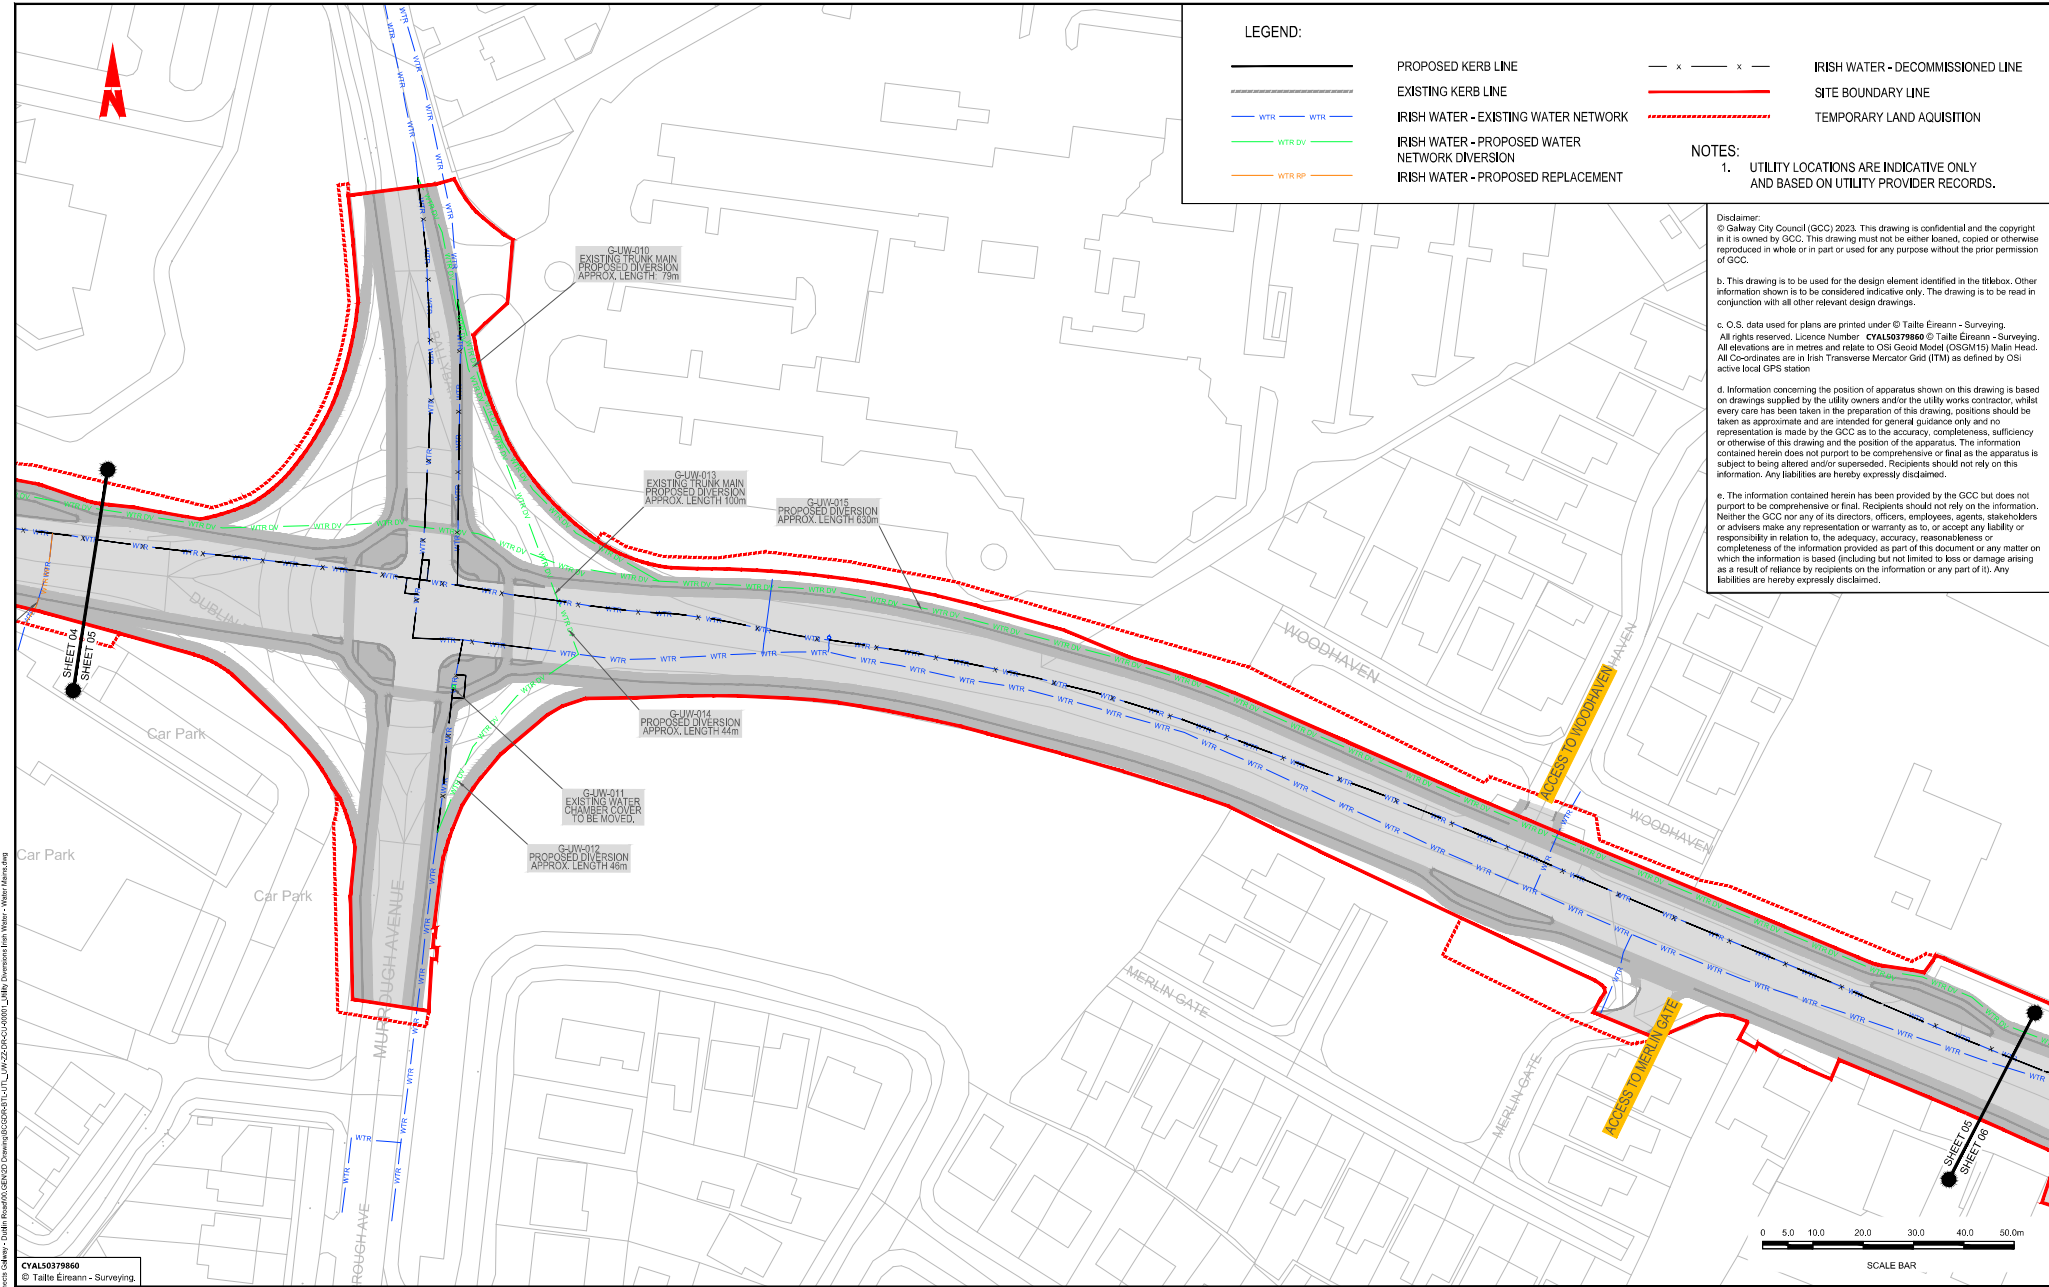

Tionscadal Éireann  
Project Ireland  
2040

BUS CONNECTS  
GALWAY  
SUSTAINABLE TRANSPORT FOR A BETTER CITY

NTA  
Udarás Náisiúnta Iompair  
National Transport Authority

BARRY  
TRANSPORTATION  
egis

Notes:

DO NOT SCALE. Use figured dimensions only.

All levels are referred to Ordnance Survey Datum, Mean Head.

This drawing is the property of Barry Transportation. It is a confidential document and must not be copied, used, or its contents divulged without prior written consent. This document should not be relied on or used in circumstances other than those for which it was originally prepared. Barry Transportation accepts no responsibility for this document to any other party other than the party by whom it was commissioned.

Rev.	Date	Drawn	Description	Chkd	Appr.
01	26/12/24	GJR	ROUTE FOR PLANNING	20/1	JN

Project Title: BUSCONNECTS GALWAY: DUBLIN ROAD

Drawing Title: UTILITY DIVERSIONS IRISH WATER - WATER MAINS  
SHEET 05 OF 11

Designed: AC  
Drawn: AC  
Approved: JN  
Reviewed: BDL

Drawing No.: BC00R-BT1-UT\_LW-22-0R-CL00005


Scale at: 1:500

Date: OCTOBER 2023

Status: A1

Rev: C01

File Name: R:\22 Projects\207 - BusConnects Galway - Dublin Road\GEN00 Drawing\B06A-BTL-UJL\_UW-ZR-CU-0009\Utility Diversions\Irish Water - Water Main.dwg

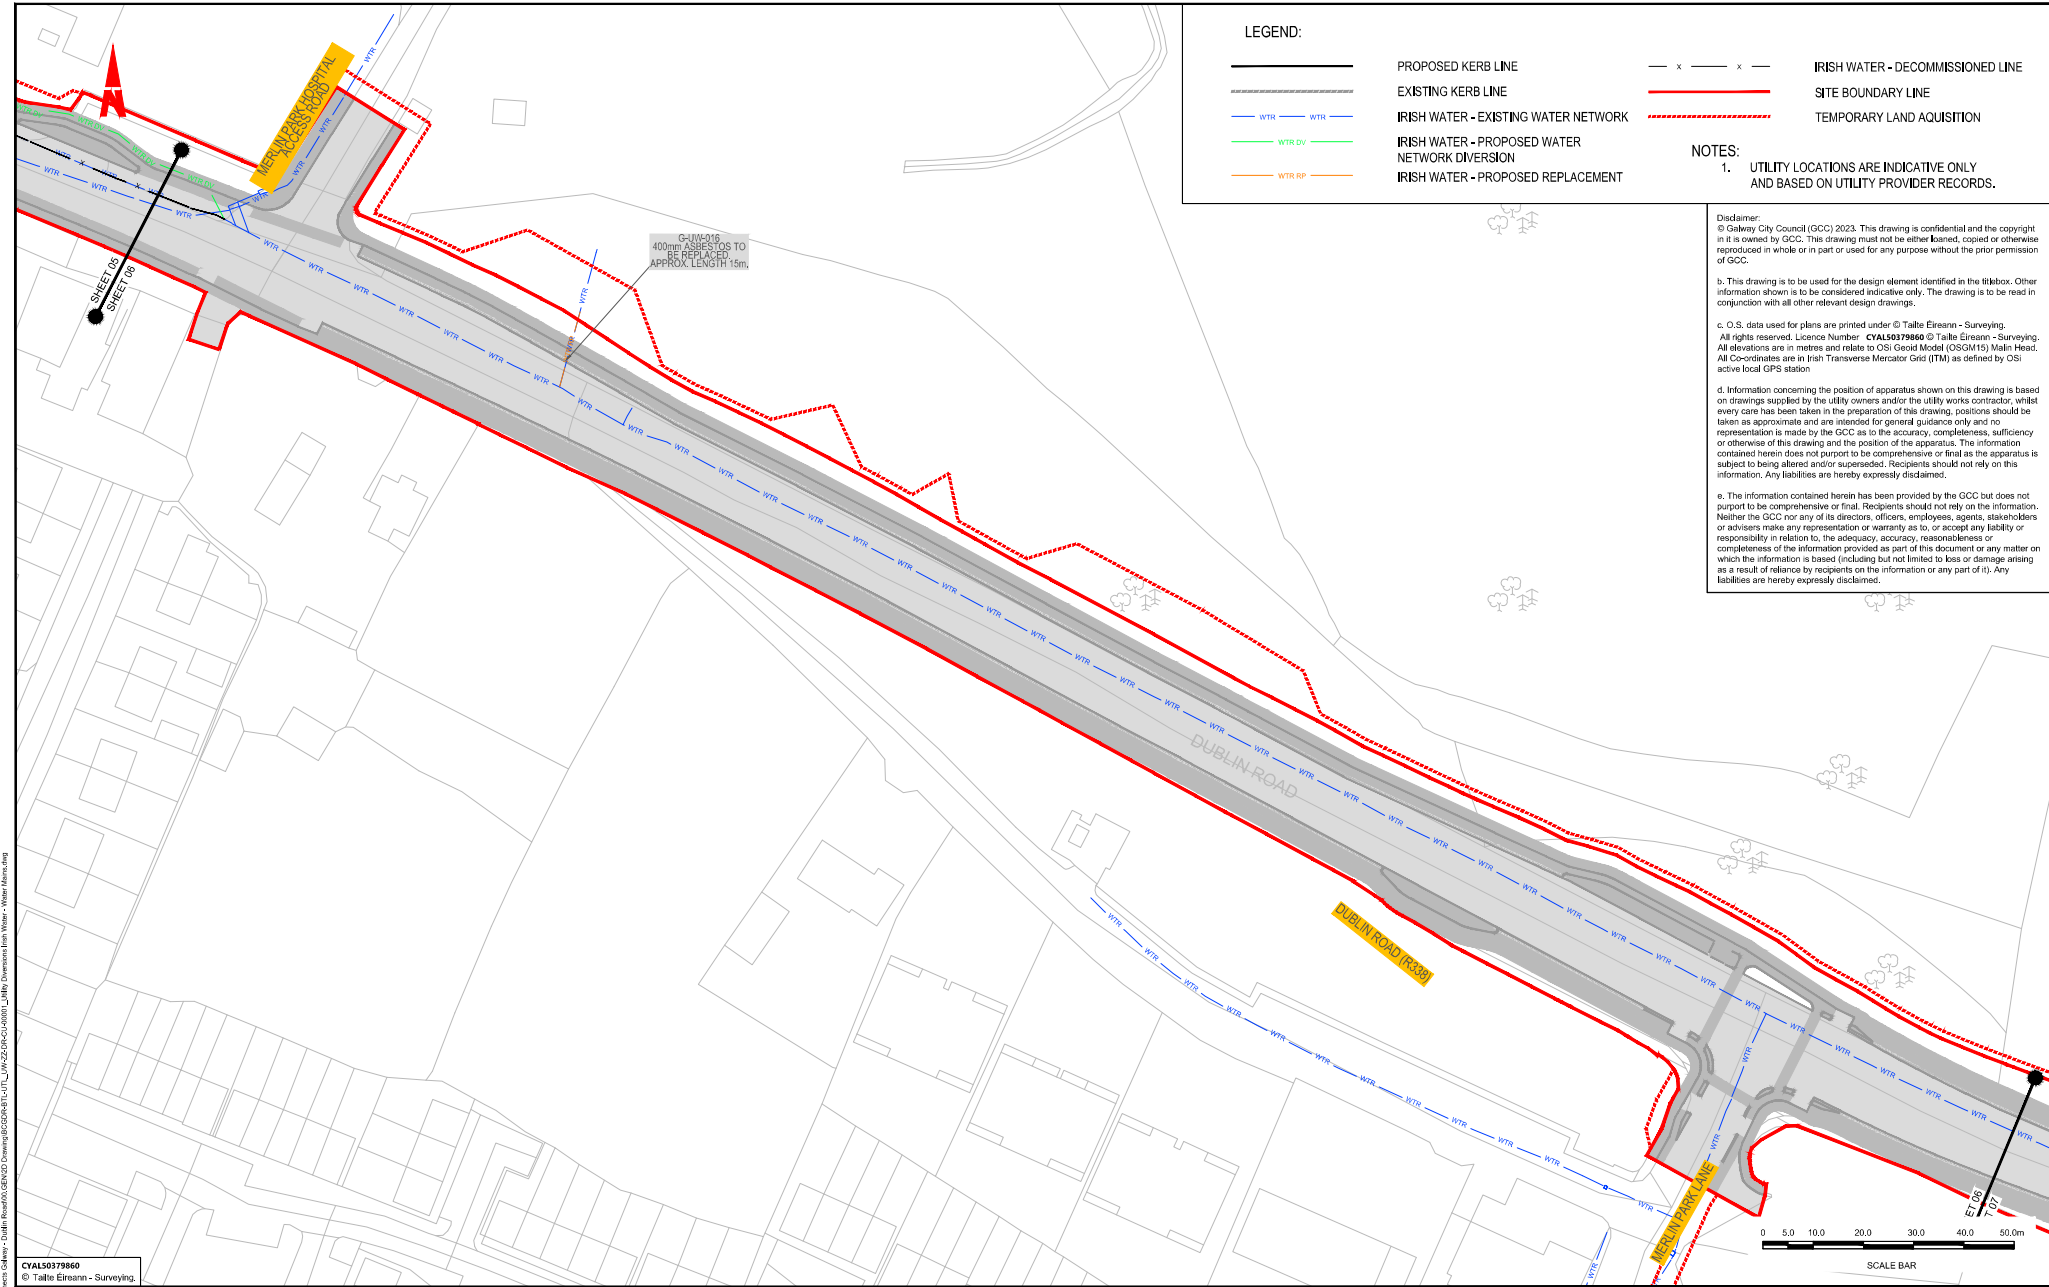

LEGEND:

- PROPOSED KERB LINE

EXISTING KERB LINE

WTR

IRISH WATER - EXISTING WATER NETWORK

WTR DV

IRISH WATER - PROPOSED WATER NETWORK DIVERSION

WTR RP

IRISH WATER - PROPOSED REPLACEMENT
- x — x

IRISH WATER - DECOMMISSIONED LINE
- SITE BOUNDARY LINE
- TEMPORARY LAND ACQUISITION

NOTES:  
1. UTILITY LOCATIONS ARE INDICATIVE ONLY AND BASED ON UTILITY PROVIDER RECORDS.

Disclaimer:  
© Galway City Council (GCC) 2023. This drawing is confidential and the copyright in it is owned by GCC. This drawing must not be either loaned, copied or otherwise reproduced in whole or in part or used for any purpose without the prior permission of GCC.  
  
b. This drawing is to be used for the design element identified in the titlebox. Other information shown is to be considered indicative only. The drawing is to be read in conjunction with all other relevant design drawings.  
  
c. O.S. data used for plans are printed under © Tallie Eireann - Surveying. All rights reserved. Licence Number: **CYAL50379860** © Tallie Eireann - Surveying. All elevations are in metres and relate to OSI Geoid Model (OSGM15) Mean Head. All Coordinates are in Irish Transverse Mercator Grid (ITM) as defined by OSI active local GPS station.  
  
d. Information concerning the position of apparatus shown on this drawing is based on drawings supplied by the utility owners and/or the utility works contractor, whilst every care has been taken in the preparation of this drawing, positions should be taken as approximate and are intended for general guidance only and no representation is made by the GCC as to the accuracy, completeness, sufficiency or otherwise of this drawing and the position of the apparatus. The information contained herein does not purport to be comprehensive or final as the apparatus is subject to being altered and/or superseded. Recipients should not rely on this information. Any liabilities are hereby expressly disclaimed.  
  
e. The information contained herein has been provided by the GCC but does not purport to be comprehensive or final. Recipients should not rely on the information. Neither the GCC nor any of its directors, officers, employees, agents, stakeholders or advisers make any representation or warranty as to, or accept any liability or responsibility in relation to, the adequacy, accuracy, reasonableness or completeness of the information provided as part of this document or any matter on which the information is based (including but not limited to loss or damage arising as a result of reliance by recipients on the information or any part of it). Any liabilities are hereby expressly disclaimed.

CYAL50379860  
© Tallie Eireann - Surveying.

Notes:  
DO NOT SCALE. Use figured dimensions only.  
All levels are referred to Ordnance Survey Datum, Mean Head.  
This drawing is the property of Barry Transportation. It is a confidential document and must not be copied, used, or its contents divulged without prior written consent. This document should not be relied on or used in circumstances other than those for which it was originally prepared. Barry Transportation accepts no responsibility for this document to any other party other than the party by whom it was commissioned.

Rev.	Date	Drawn	Description	Check	Appr.
001	09.12.24	GPR	BLUE FOR PLANNING	SCJ	JN

Project Title:

BusConnects Galway: Dublin Road

Drawing Title:

UTILITY DIVERSIONS IRISH WATER - WATER MAINS  
SHEET 06 OF 11

Designed:

AC

Drawn:

AC

Approved:

JN

Reviewed:

SCJ

Drawing No.:

B06DR-BTL-UJL\_UW-ZR-CU-00096

Scale at A1:

1:500

Date:

OCTOBER 2023

Status:


A1

Rev:

C01

e. The information contained herein has been provided by the GCC but does not purport to be comprehensive or final. Recipients should not rely on the information. Neither the GCC nor any of its directors, officers, employees, agents, stakeholders or advisers make any representation or warranty as to, or accept any liability or responsibility in relation to, the adequacy, accuracy, reasonableness or completeness of the information provided as part of this document or any matter or which the information is based (including but not limited to loss or damage arising as a result of reliance by recipients on the information or any part of it). Any liabilities are hereby expressly disclaimed.

 


	PROPOSED KERB LINE		IRISH WATER - DECOMMISSIONED LINE
	EXISTING KERB LINE		SITE BOUNDARY LINE
	IRISH WATER - EXISTING WATER NETWORK		TEMPORARY LAND ACQUISITION
	IRISH WATER - PROPOSED WATER NETWORK DIVERSION		
	IRISH WATER - PROPOSED REPLACEMENT		

NOTES:

- UTILITY LOCATIONS ARE INDICATIVE ONLY

NOTES:  
1. UTILITY LOCATIONS ARE INDICATIVE ONLY  
AND BASED ON UTILITY PROVIDER RECORDS.

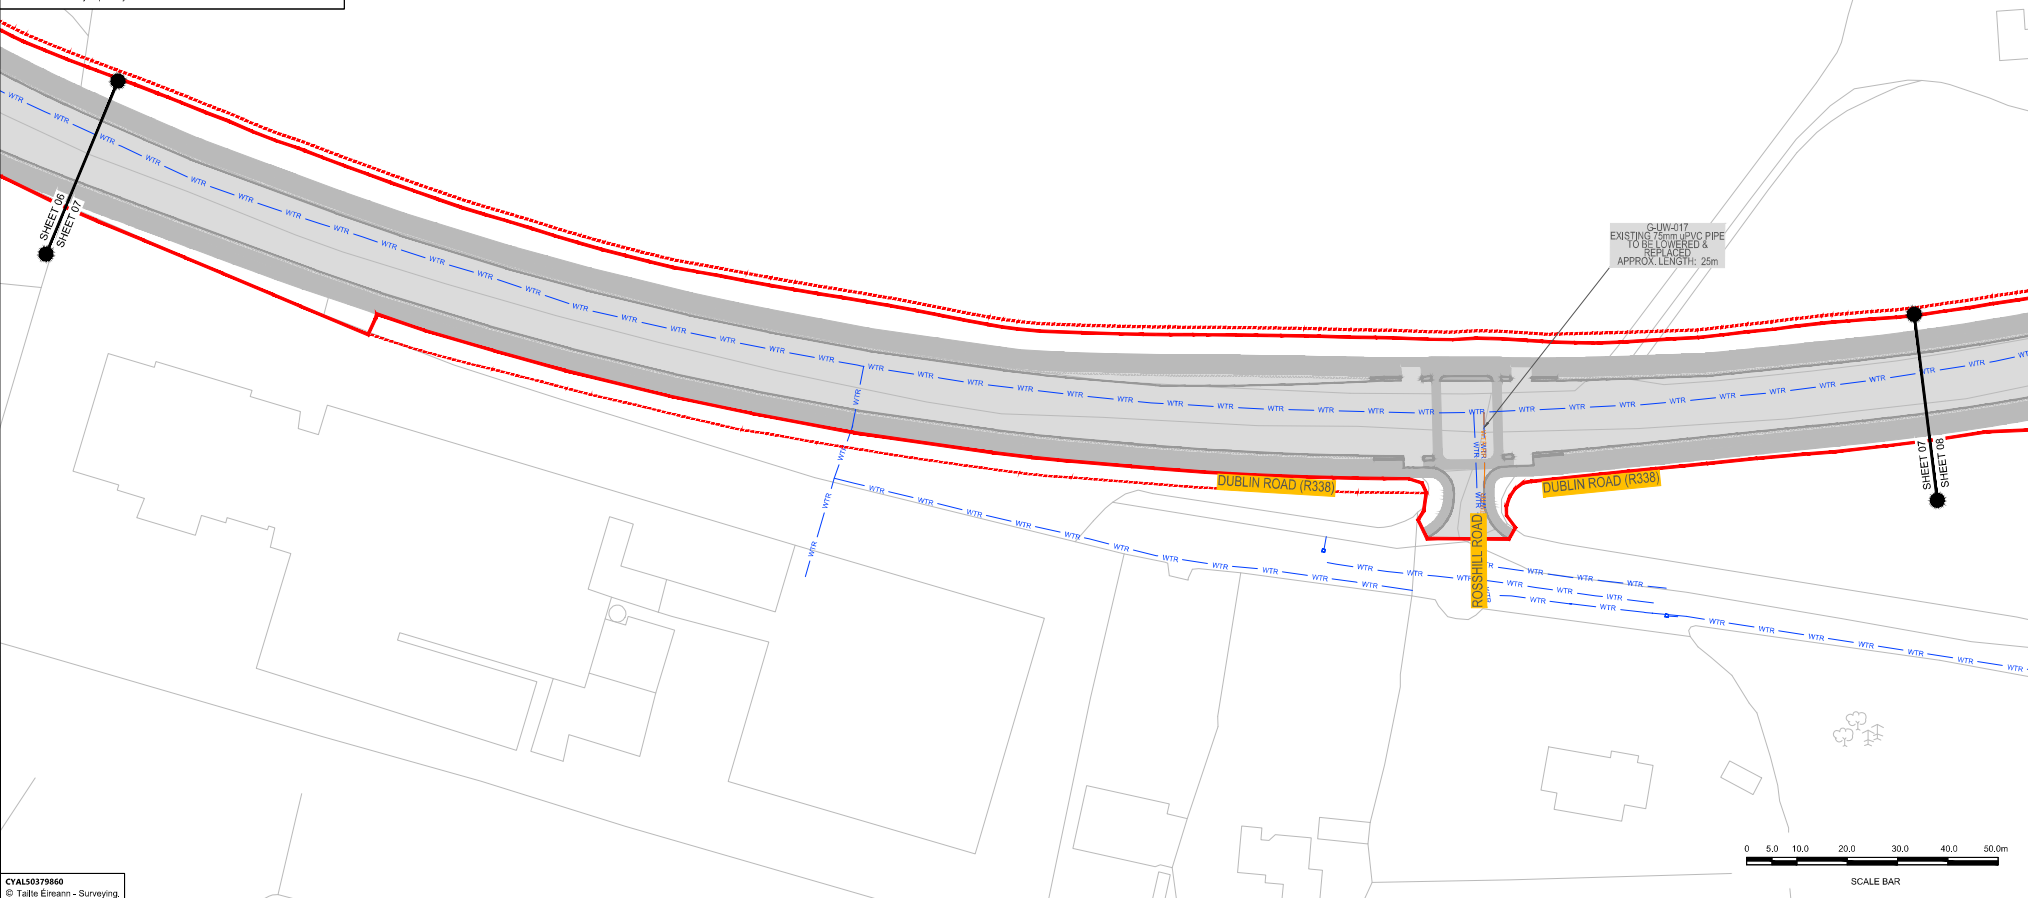

CYAL50379860  
© Taille Éireann - Surveying



Tionscadal Éireann  
Project Ireland  
2040



**BUS  
CONNECTS  
GALWAY**  
SUSTAINABLE TRANSPORT FOR A BETTER CITY

**NTA**  
Údarás Náisiúnta Iompair  
National Transport Authority



**Notes:**

DO NOT SCALE. use figured dimensions only.

All levels are referred to Ordnance Survey Datum, Malin Head.

This drawing is the property of Barry Transportation. It is a confidential document and must not be copied, used, or its contents divulged without prior written consent. This document should not be relied on or used in circumstances other than those for which it was originally prepared. Barry Transportation accepts no responsibility for this document to any other party other than the party by whom it was commissioned.

Rev.	Date	Drawn	Description	Ck'd	App'd
Corr	08-12-26	G/W	ISSUE FOR PLANNING	SOL	JN


Project Title: BUSCONNECTS GALWAY: DUBLIN ROAD		Status:
Drawing Title: UTILITY DIVERSIONS RISH WATER - WATER MAINS SHEET 07 OF 11		A1
Designed: AC Drawn: AC Approved: JN Registered: SOL	Drawing No. BCGDR-BTL-UTI_UW-ZZ-OR-CU-00007 Scale at A1: 1:500 Date: 04 OCTOBER 2023	Rev: C01

 x  x  IRISH WATER - DECOMMISSIONED LINE  
 SITE BOUNDARY LINE  
 TEMPORARY LAND ACQUISITION

Disclaimer:  
© Galway City Council (GCC) 2023. This drawing is confidential and the copyright in it is owned by GCC. This drawing must not be either loaned, copied or otherwise reproduced in whole or in part or used for any purpose without the prior permission of GCC.

c. O.S. data used for plans are printed under © Tailte Éireann - Surveying.  
All rights reserved. Licence Number **CYAL50379860** © Tailte Éireann - Surveying.  
All elevations are in metres and relate to OSI Geoid Model (OSGM15) Malin Head.  
All Co-ordinates are in Irish Transverse Mercator Grid (ITM) as defined by OSI  
active local GPS station

e. The information contained herein has been provided by the GCC but does not purport to be comprehensive or final. Recipients should not rely on the information. Neither the GCC nor any of its directors, officers, employees, agents, stakeholders or advisers make any representation or warranty as to, or accept any liability or responsibility in relation to, the adequacy, accuracy, reasonableness or completeness of the information provided as part of this document or any matter on which the information is based (including but not limited to loss or damage arising as a result of reliance by recipients on the information or any part of it). Any liabilities are hereby expressly disclaimed.

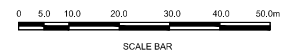


**Notes.**  
DO NOT SCALE, use figured dimensions only.  
All levels are referred to Ordnance Survey Datum, Malin Head.  
This drawing is the property of Barry Transportation. It is a confidential document and must not be copied, used, or its contents divulged without prior written consent. This document should not be relied on or used in circumstances other than those for which it was originally prepared. Barry Transportation accepts no responsibility for this document to any other party other than the party by whom it was commissioned.

[illegible]

Project Title: BUSCONNECTS GALWAY: DUBLIN ROAD		Status: A1
Drawing Title: UTILITY DIVERSIONS IRISH WATER - WATER MAINS SHEET 06 OF 11		
Designed: AC	Drawing No: BCGDR-BTL-UTL_UW-ZZ-DR-CU-0008	Rev: C01
Drawn: AC		
Approved: JN	Scale at A1: 1:500	
Reviewed: SOL	Date: OCTOBER 2023	

File Name: R:\22 Projects\2007 - BusConnects Galway - Dublin Road\GEN03 Drawing\B03\B03-UTL\_UW-ZZ-DR-CU-0009\Utility Diversion from Water - Water Main.rvt

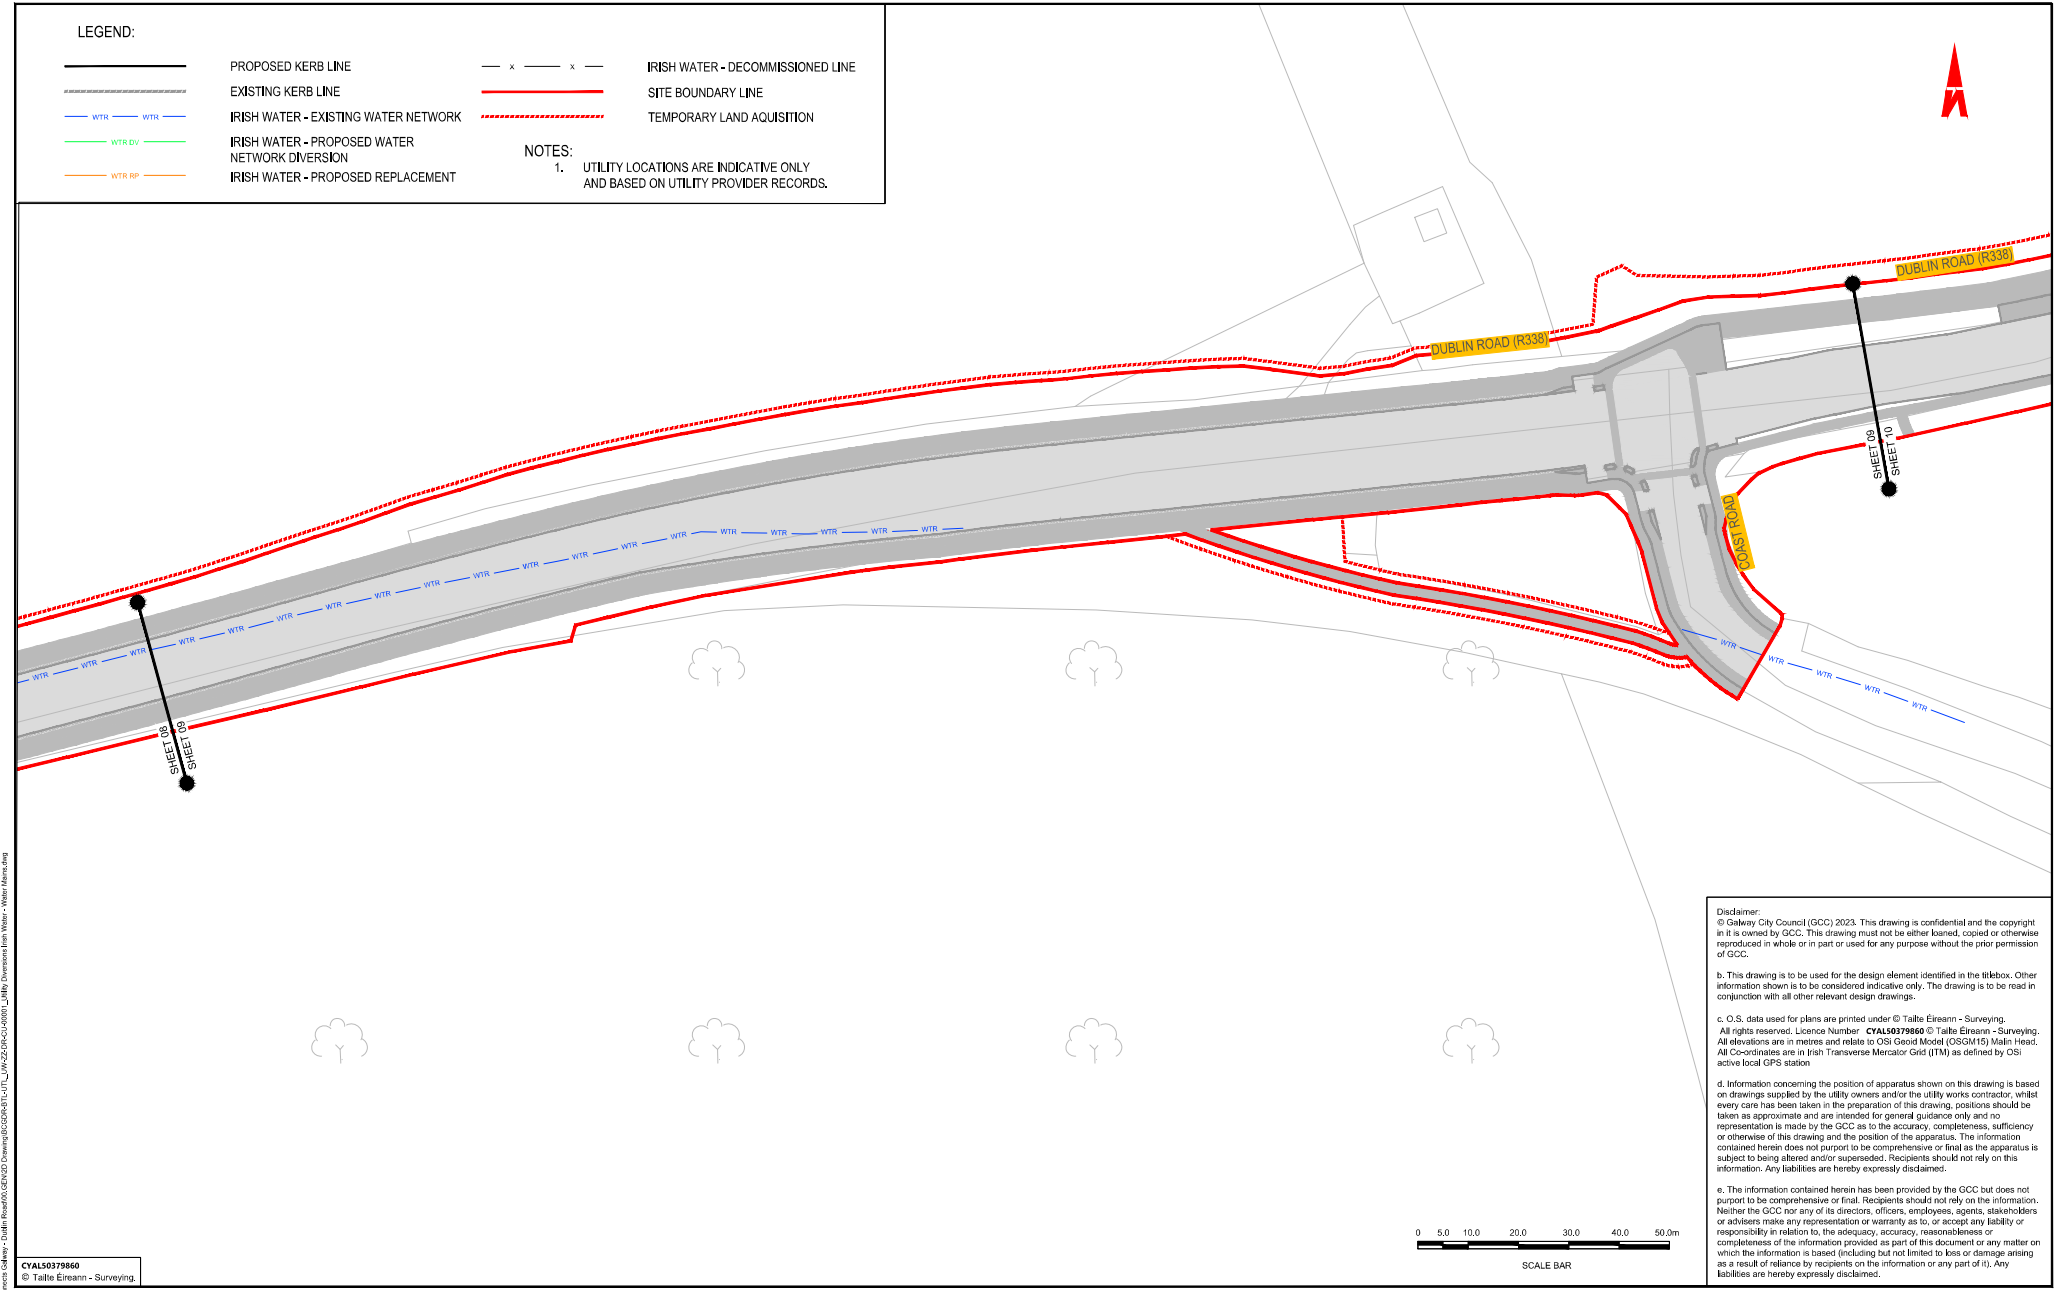

**Disclaimer:**  
© Galway City Council (GCC) 2023. This drawing is confidential and the copyright in it is owned by GCC. This drawing must not be either loaned, copied or otherwise reproduced in whole or in part or used for any purpose without the prior permission of GCC.

b. This drawing is to be used for the design element identified in the titlebox. Other information shown is to be considered indicative only. The drawing is to be read in conjunction with all other relevant design drawings.

c. O.S. data used for plans are printed under © Tallie Eireann - Surveying. All rights reserved. Licence Number: CYAL50379860 © Tallie Eireann - Surveying. All elevations are in metres and relate to OSI Geoid Model (OSGM15) Mean Head. All Co-ordinates are in Irish Transverse Mercator Grid (ITM) as defined by OSI active local GPS station.

d. Information concerning the position of apparatus shown on this drawing is based on drawings supplied by the utility owners and/or the utility works contractor, whilst every care has been taken in the preparation of this drawing, positions should be taken as approximate and are intended for general guidance only and no representation is made by the GCC as to the accuracy, completeness, sufficiency or otherwise of this drawing and the position of the apparatus. The information contained herein does not purport to be comprehensive or final as the apparatus is subject to being altered and/or superseded. Recipients should not rely on this information. Any liabilities are hereby expressly disclaimed.

e. The information contained herein has been provided by the GCC but does not purport to be comprehensive or final. Recipients should not rely on the information. Neither the GCC nor any of its directors, officers, employees, agents, stakeholders or advisers make any representation or warranty as to, or accept any liability or responsibility in relation to, the adequacy, accuracy, reasonableness or completeness of the information provided as part of this document or any matter on which the information is based (including but not limited to loss or damage arising as a result of reliance by recipients on the information or any part of it). Any liabilities are hereby expressly disclaimed.

CYAL50379860  
© Tallie Eireann - Surveying.

**Notes:**

DO NOT SCALE. Use figured dimensions only.

All levels are related to Ordnance Survey Datum, Mean Head.

This drawing is the property of Barry Transportation. It is a confidential document and must not be copied, used, or its contents divulged without prior written consent. This document should not be relied on or used in circumstances other than those for which it was originally prepared. Barry Transportation accepts no responsibility for the document to any other party other than the party by whom it was commissioned.

Rev.	Date	Drawn	Description	Chkd	Appr.
001	09.12.24	GJR	BLUE FOR PLANNING	50%	JH

**Project Title:** BUSCONNECTS GALWAY: DUBLIN ROAD

**Drawing Title:** UTILITY DIVERSIONS IRISH WATER - WATER MAINS  
SHEET 09 OF 11

**Designed:** AC  
**Drawn:** AC  
**Approved:** JH  
**Reviewed:** BDL

**Drawing No.:** BCGDR-BTL-UTL\_UW-ZZ-DR-CU-0009

**Scale at A1:** 1:500

**Date:** OCTOBER 2023

**Status:** A1

**Rev:** C01

PROPOSED KERB LINE  
EXISTING KERB LINE  
IRISH WATER - EXISTING WATER NETWORK  
IRISH WATER - PROPOSED WATER  
NETWORK DIVERSION  
IRISH WATER - PROPOSED REPLACEMENT

— x — x — IRISH WATER - DECOMMISSIONED LINE  
 — SITE BOUNDARY LINE  
 - - - - - TEMPORARY LAND ACQUISITION

NOTES:  
1. UTILITY LOCATIONS ARE INDICATIVE ONLY  
AND BASED ON UTILITY PROVIDER RECORDS.

Disclaimer:  
© Galway City Council (GCC) 2023. This drawing is confidential and the copyright in it is owned by GCC. This drawing must not be either loaned, copied or otherwise reproduced in whole or in part or used for any purpose without the prior permission

b. This drawing is to be used for the design element identified in the titlebox. Other information shown is to be considered indicative only. The drawing is to be read in conjunction with all other relevant design drawings.

c. O.S. data used for plans are printed under © Tailte Éireann - Surveying.  
All rights reserved. Licence Number **CYAL50379860** © Tailte Éireann - Surveying.  
All elevations are in metres and relate to OSI Geoid Model (OSGM15) Malin Head.  
All Co-ordinates are in Irish Transverse Mercator Grid (ITM) as defined by OSI  
active local GPS station

d. Information concerning the position of apparatus shown on this drawing is based on drawings supplied by the utility owners and/or the utility works contractor, whilst every care has been taken in the preparation of this drawing, positions should be taken as approximate and are intended for general guidance only and no representation is made by the GCC as to the accuracy, completeness, sufficiency or otherwise of this drawing and the position of the apparatus. The information contained herein does not purport to be comprehensive or final as the apparatus is subject to being altered and/or superseded. Recipients should not rely on this information. Any liabilities are hereby expressly disclaimed.

6. The information contained herein has been provided by the GCC but does not purport to be comprehensive or final. Recipients should not rely on the information. Neither the GCC nor any of its directors, officers, employees, agents, stakeholders or advisers make any representation or warranty as to, or accept any liability or responsibility in relation to, the adequacy, accuracy, reasonableness or completeness of the information provided as part of this document or any matter on which the information is based (including but not limited to loss or damage arising as a result of reliance by recipients on the information or any part of it). Any liabilities are hereby expressly disclaimed.

Area Under Construction

CYAL50379860  
© Taille Éireann - Surveying



Tionscadal Éireann  
Project Ireland  
**2040**



**BUS  
CONNECTS  
GALWAY**  
SUSTAINABLE TRANSPORT FOR A BETTER CITY


**NTA**  
Údarás Náisiúnta Iompair  
National Transport Authority



**Notes:**  
DO NOT SCALE, use figured dimensions only.  
All levels are referred to Ordnance Survey Datum, Malin Head.  
This drawing is the property of Barry Transportation. It is a confidential document and must not be copied, used, or its contents divulged without prior written consent. This document should not be relied on or used in circumstance other than those for which it was originally prepared. Barry Transportation accepts no responsibility for this document to any other party other than the party by whom it was commissioned.

[illegible]

Project Title: BUSCONNECTS GALWAY: DUBLIN ROAD		Status:
Drawing Title: UTILITY DIVERSIONS IRISH WATER - WATER MAINS SHEET 10 OF 11		A1
Designed: AC	Drawing No: BCGDR-BTL-JTL_UW-ZR-CU-00010	Rev:
Drawn: AC	Scale at A1: 1:500	C01
Approved: JH	Date: OCTOBER 2023	
Reviewed: SN		

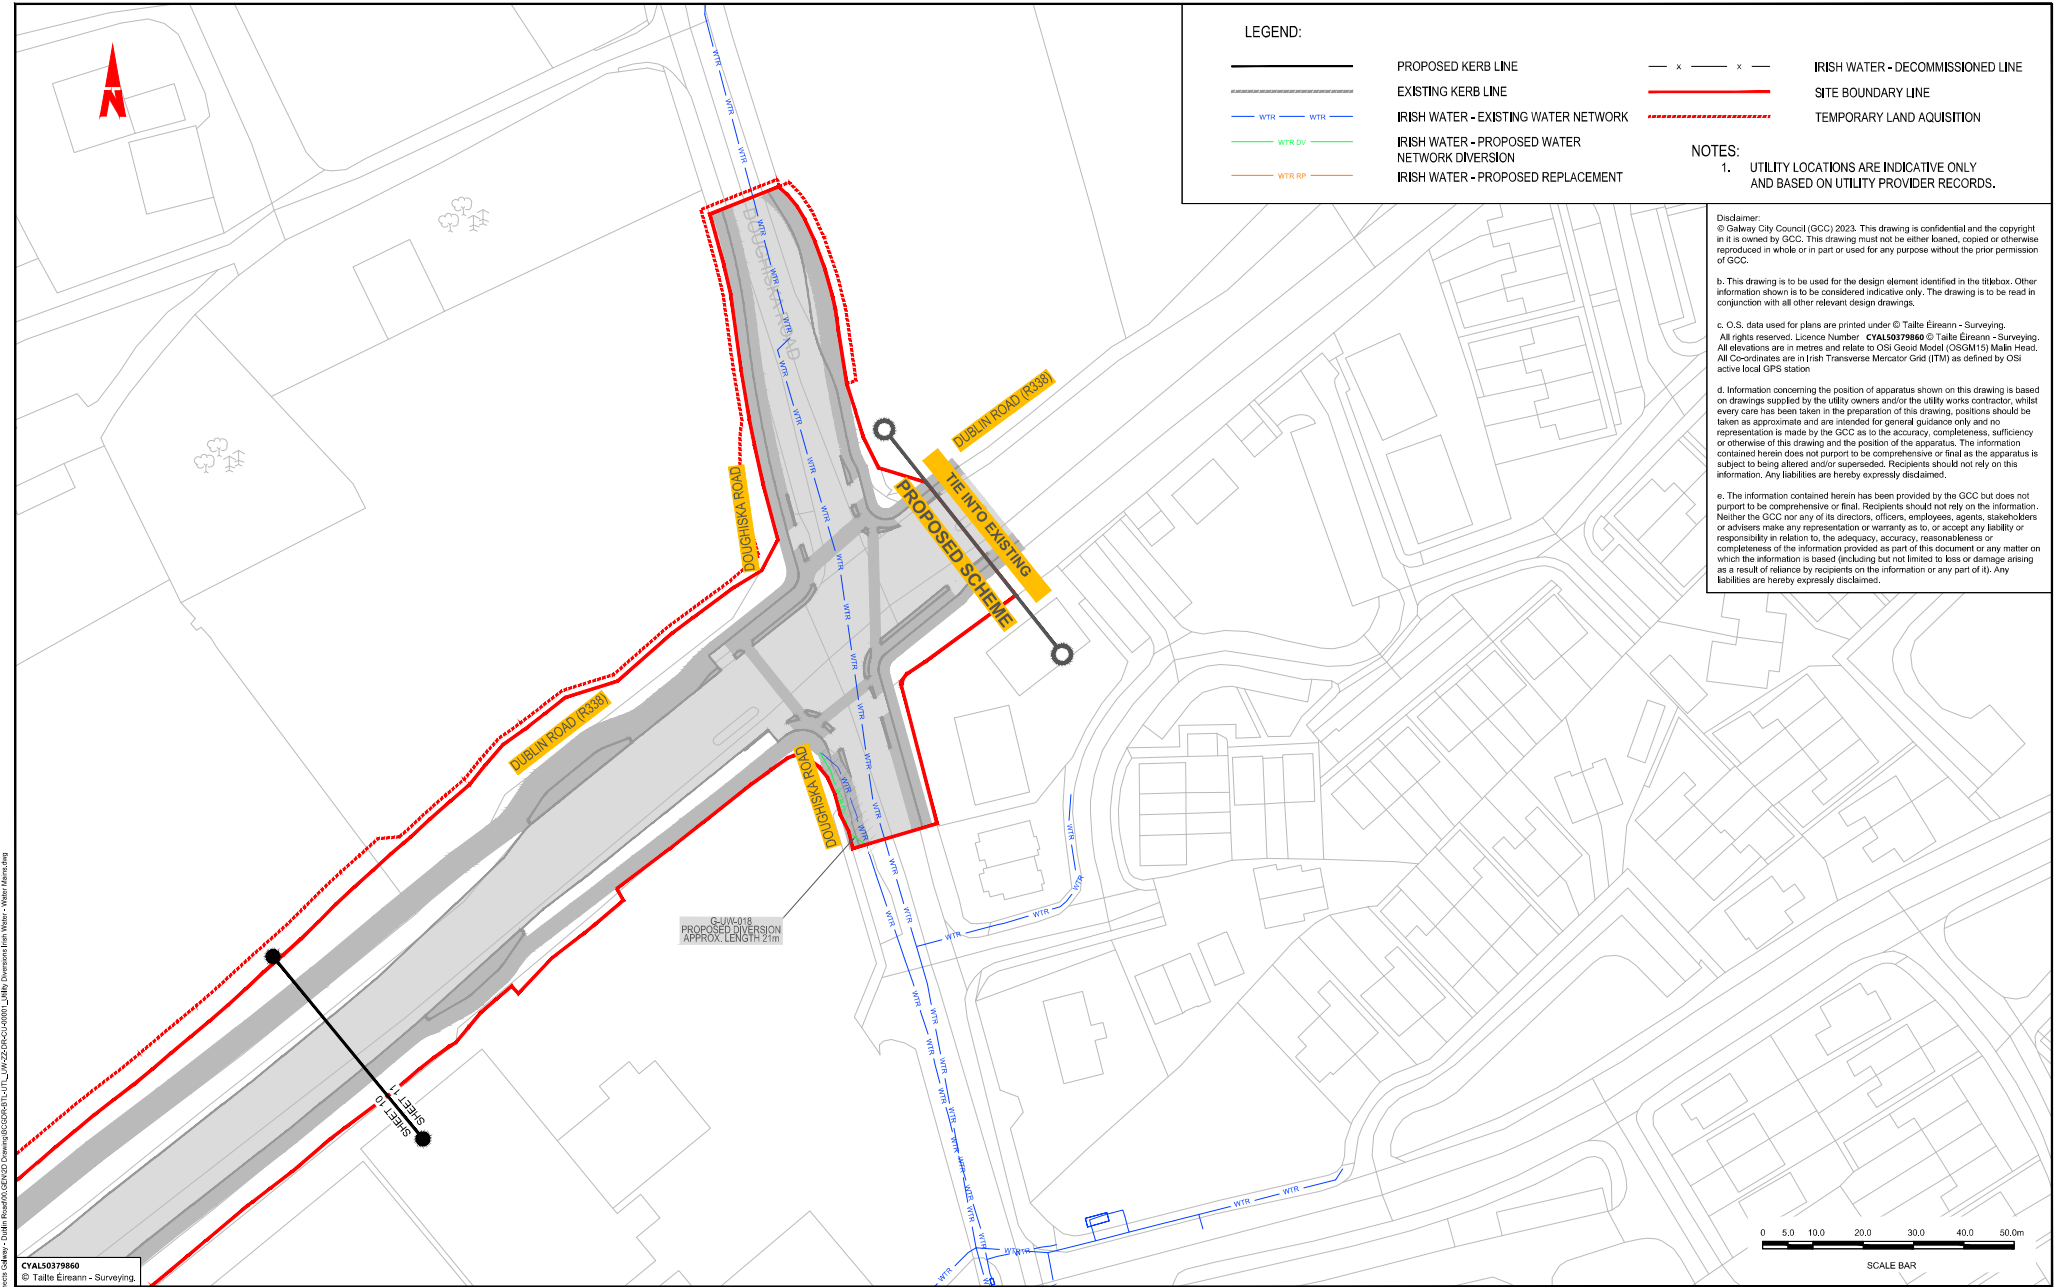

**Notes:**  
DO NOT SCALE. Use figured dimensions only.  
All levels are referred to Ordnance Survey Datum, Mean Head.  
This drawing is the property of Barry Transportation. It is a confidential document and must not be copied, used, or its contents divulged without prior written consent. This document should not be relied on or used in circumstances other than those for which it was originally prepared. Barry Transportation accepts no responsibility for this document to any other party other than the party by whom it was commissioned.

Rev.	Date	Drawn	Description	Chkd	Appr.
001	09.12.24	GJR	BLUE FOR PLANNING	SOI	JH

Project Title: BUSCONNECTS GALWAY: DUBLIN ROAD

Drawn: AC

Approved: JH

Reviewed: SOI

Drawing Title: UTILITY DIVERSIONS IRISH WATER - WATER MAINS SHEET 11 OF 11

Drawing No: BCDDR-BTL-UTL\_UW-ZZ-DR-CU-00011

Scale at A1: 1:500

Date: OCTOBER 2023

Status: A1

Rev: C01

File Name: R:\22 Projects\2040 - Bus Connects Galway - Dublin Road\GEN00 Drawing\BTL-UTL\_UW-ZZ-DR-CU-00011\_Utility Diversion\Irish Water - Water Main.dwg