

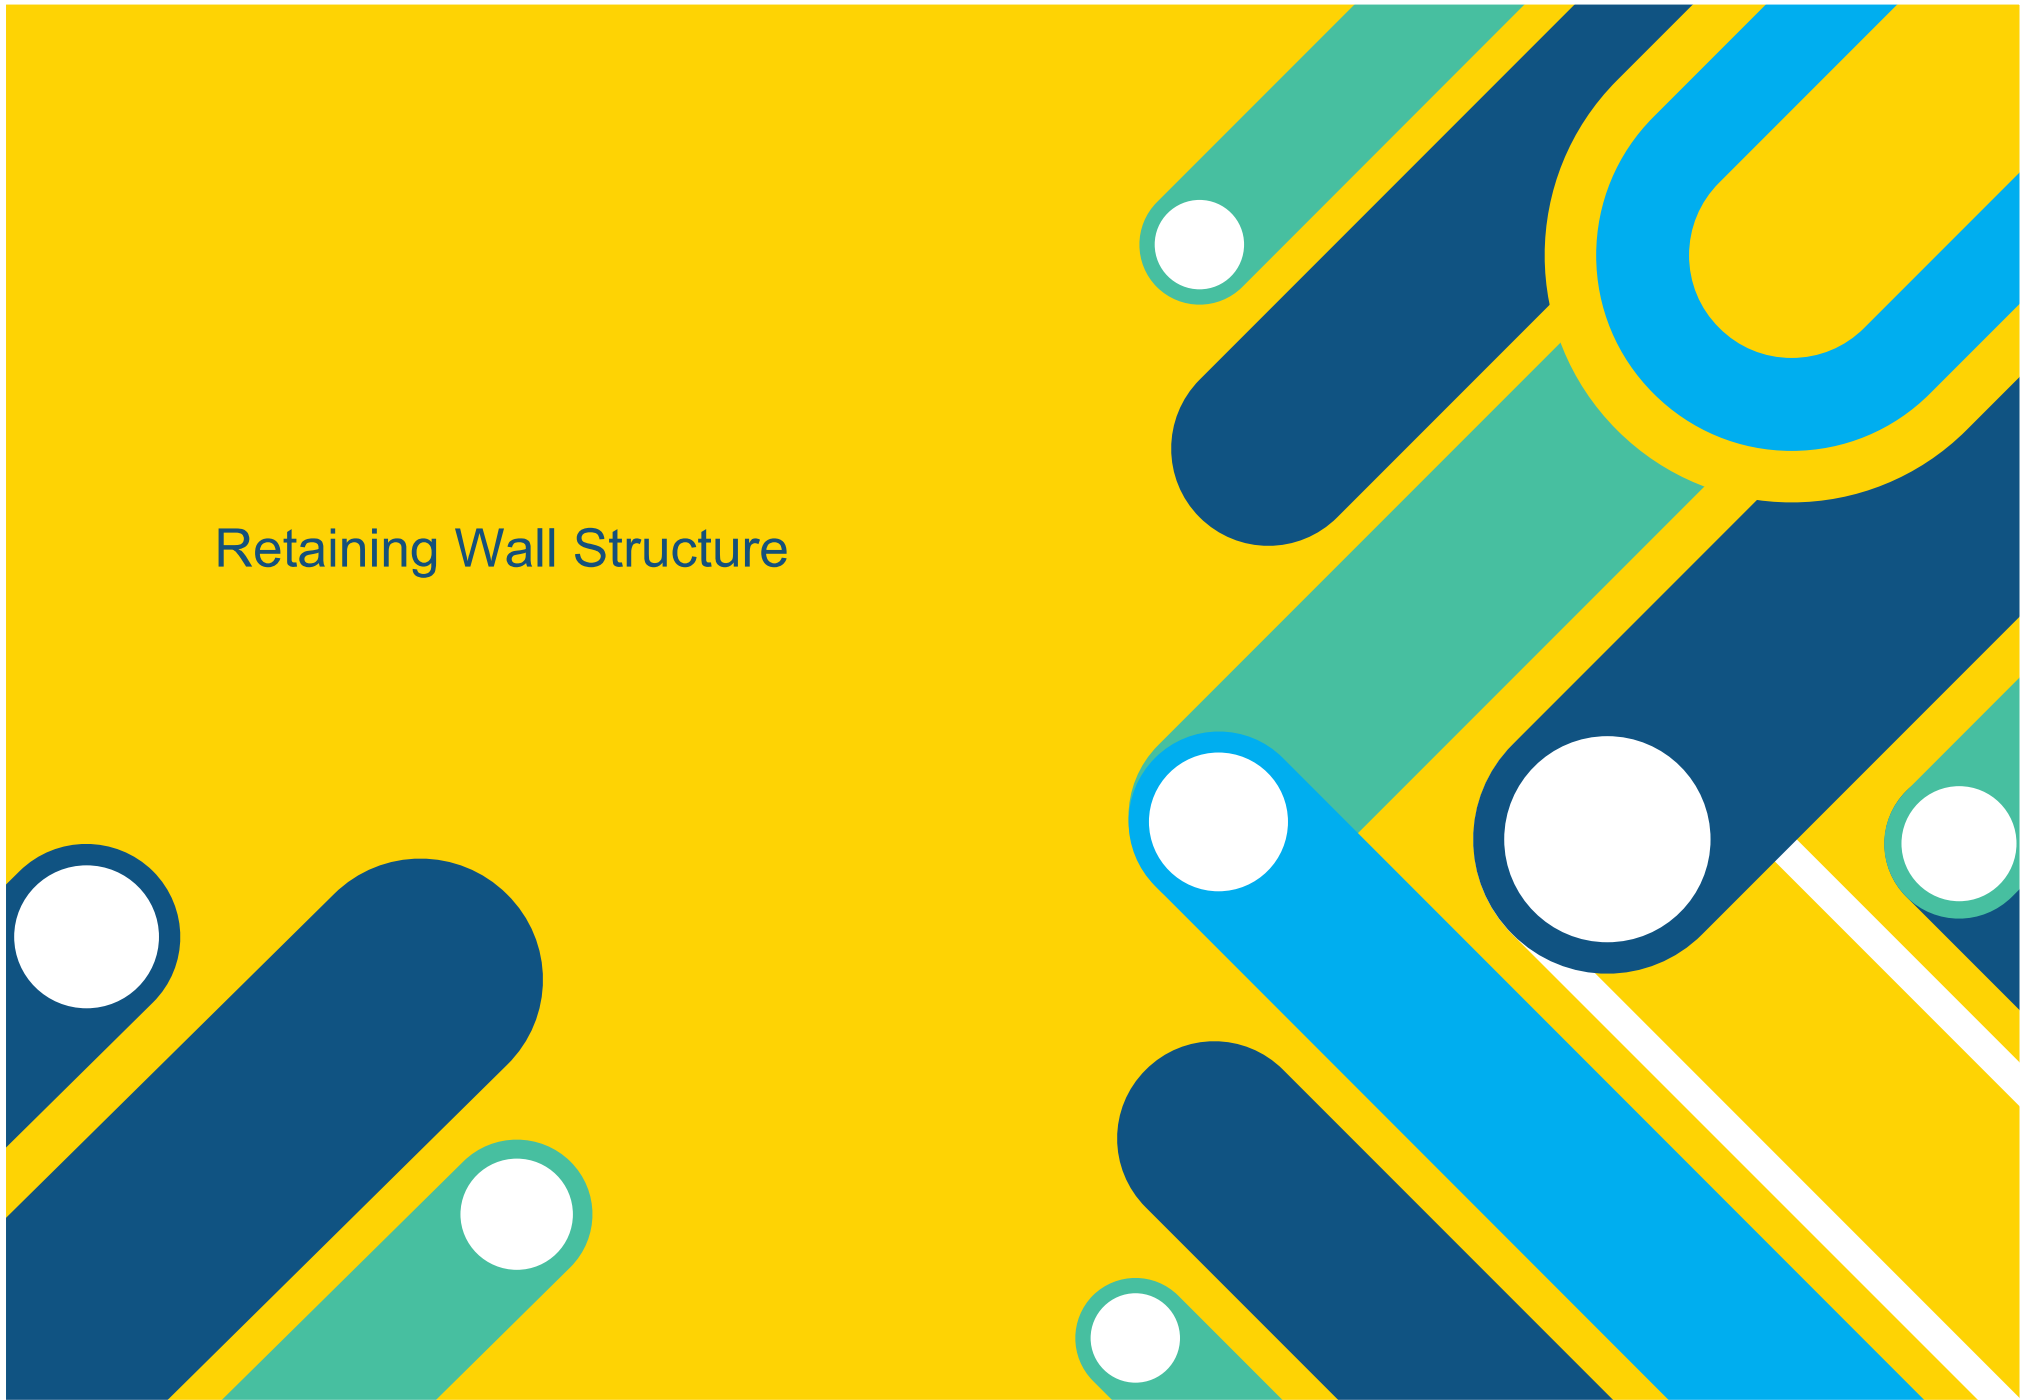
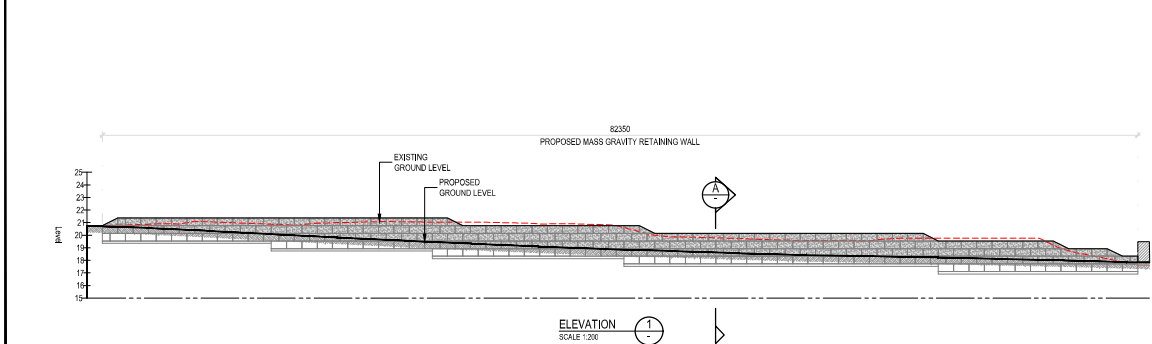


Retaining Wall Structure

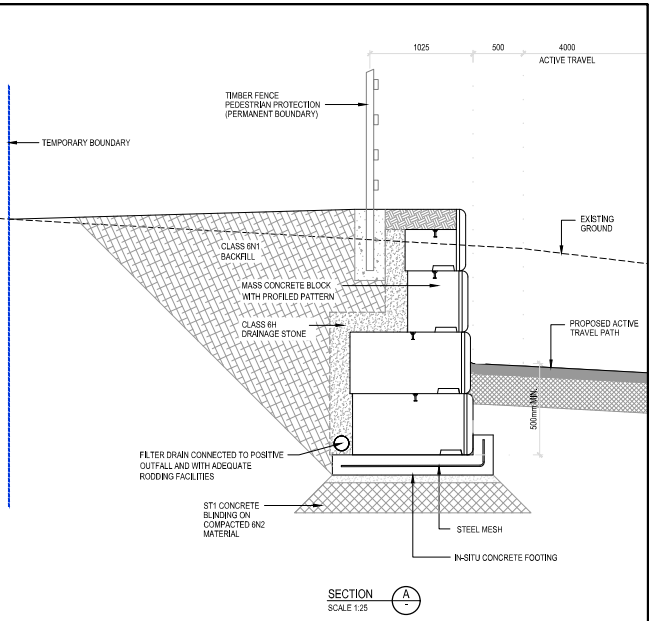

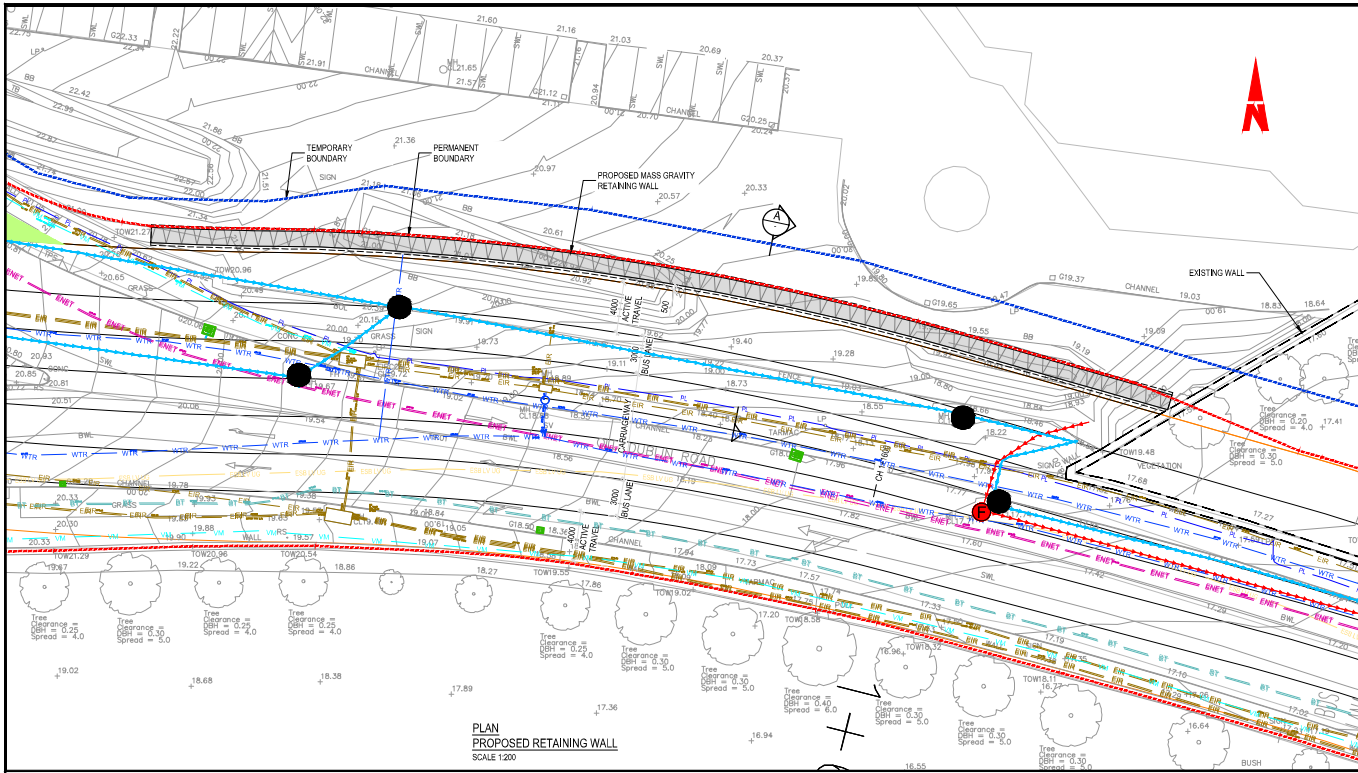

- LEGEND:**
- EXISTING SURFACE WATER DRAINAGE
 - EXISTING FOUL WATER SEWER
 - EXISTING PUBLIC LIGHTING DUCTS
 - EXISTING ESB LV UNDERGROUND
 - EXISTING ESB LV OVERHEAD
 - EXISTING TELECOMS (BR)
 - EXISTING TELECOMS (VRGIN MEDIA)
 - EXISTING TELECOMS (ENET)
 - EXISTING TELECOMS (BT)
 - EXISTING WATERMAIN
 - TEMPORARY BOUNDARY
 - PERMANENT BOUNDARY

CYAL50379860
© Tallie Eireann - Surveying.

Tionscadal Éireann
Project Ireland
2040

BUS CONNECTS
GALWAY
SUSTAINABLE TRANSPORT FOR A BETTER CITY

NTA
Udarás Náisiúnta Iompair
National Transport Authority

BARRY
TRANSPORTATION
e egis

Notes:

DO NOT SCALE, use figured dimensions only.
All levels are referred to Ordnance Survey Datum, Mean High.

This drawing is the property of Barry Transportation. It is a confidential document and must not be copied, used, or its contents divulged without prior written consent. This document should not be relied on or used in circumstances other than those for which it was originally prepared. Barry Transportation accepts no responsibility for the document to any other party other than the party by whom it was commissioned.

Rev.	Date	Drawn	Description	Chkd	Appr.
01	05/03/24	DR	BLUE FOR PLANNING	YK	JA

Project Title:	STATUS:
BUSCONNECTS GALWAY: DUBLIN ROAD	A1
RETAINING WALL GENERAL ARRANGEMENT	
Designed: WV	Rev: C01
Drawn: DG	
Approved: WL	
Reviewed: JN	
Drawing No. BCGDR-BTL-SPW_XX-OR-SE-0101	
Scale at A1: As Shown	
Date: OCTOBER 2023	