


Street Lighting

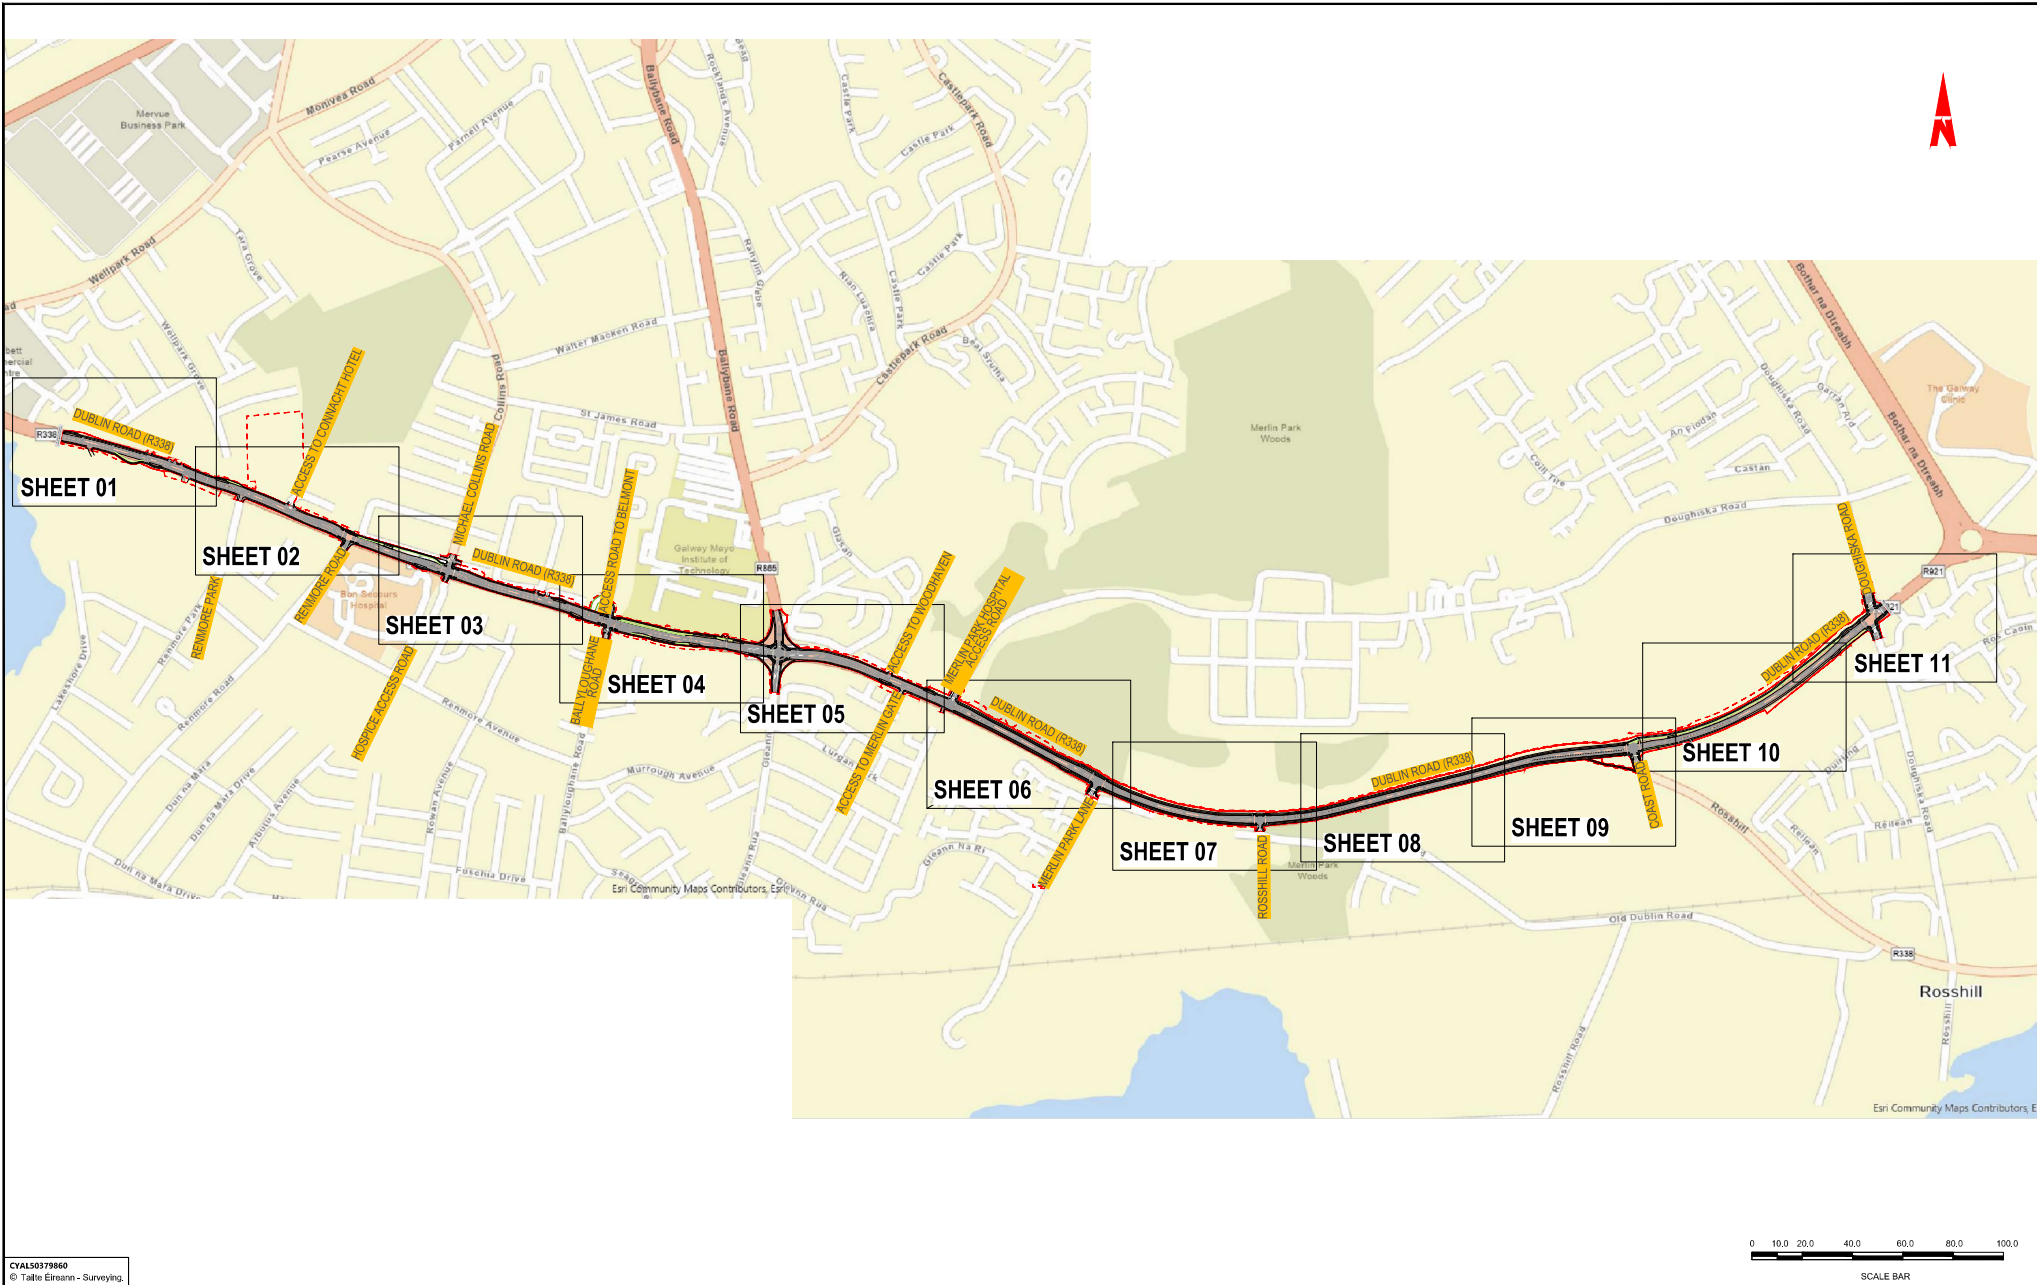

R:\22 Projects\2007 - BusConnects Galway - Dublin Road\02_GEND Drawing\02G00481-LHT-RL-XX-DR-EO-0000_Sheet_Lighting-Keypin.dwg



CYAL50379860
© Taithe Éireann - Surveying.



Tionscadal Éireann
Project Ireland
2040



**BUS
CONNECTS
GALWAY**
SUSTAINABLE TRANSPORT FOR A BETTER CITY



NTA
Udarás Náisiúnta Iompair
National Transport Authority







**BARRY
TRANSPORTATION**




eegis

Notes:
DO NOT SCALE, use figured dimensions only.
All levels are referred to Ordnance Survey Datum, Mdn Head.
This drawing is the property of Barry Transportation. It is a confidential document and must not be copied, used, or its contents divulged without prior written consent. This document should not be relied on or used in circumstances other than those for which it was originally prepared. Barry Transportation accepts no responsibility for this document to any other party other than the party by whom it was commissioned.

Rev.	Date	Drawn	Description	Chkd	Asmt
001	06/12/24	GR	ISSUE FOR PLANNING	RC	JH

Project Title: BUSCONNECTS GALWAY : DUBLIN ROAD		Status: A1
Drawing Title: STREET LIGHTING KEY PLAN SHEET 01 OF 01		
Designed: GW	Drawing No. BCGDR-BTL-LHT-RL-XX-DR-EO-00000	Rev: C01
Drawn: GW	Scale at A1: 1:5000	
Approved: JN	Date: OCTOBER 2024	
Reviewed: JN		

File Name: R:\22 Projects\2017 - BusConnects Galway - Dublin Road\05\GEN00 Drawing\05\BTL-LHT-RL-XX-DR-EO-0004\001_Lighting.dwg

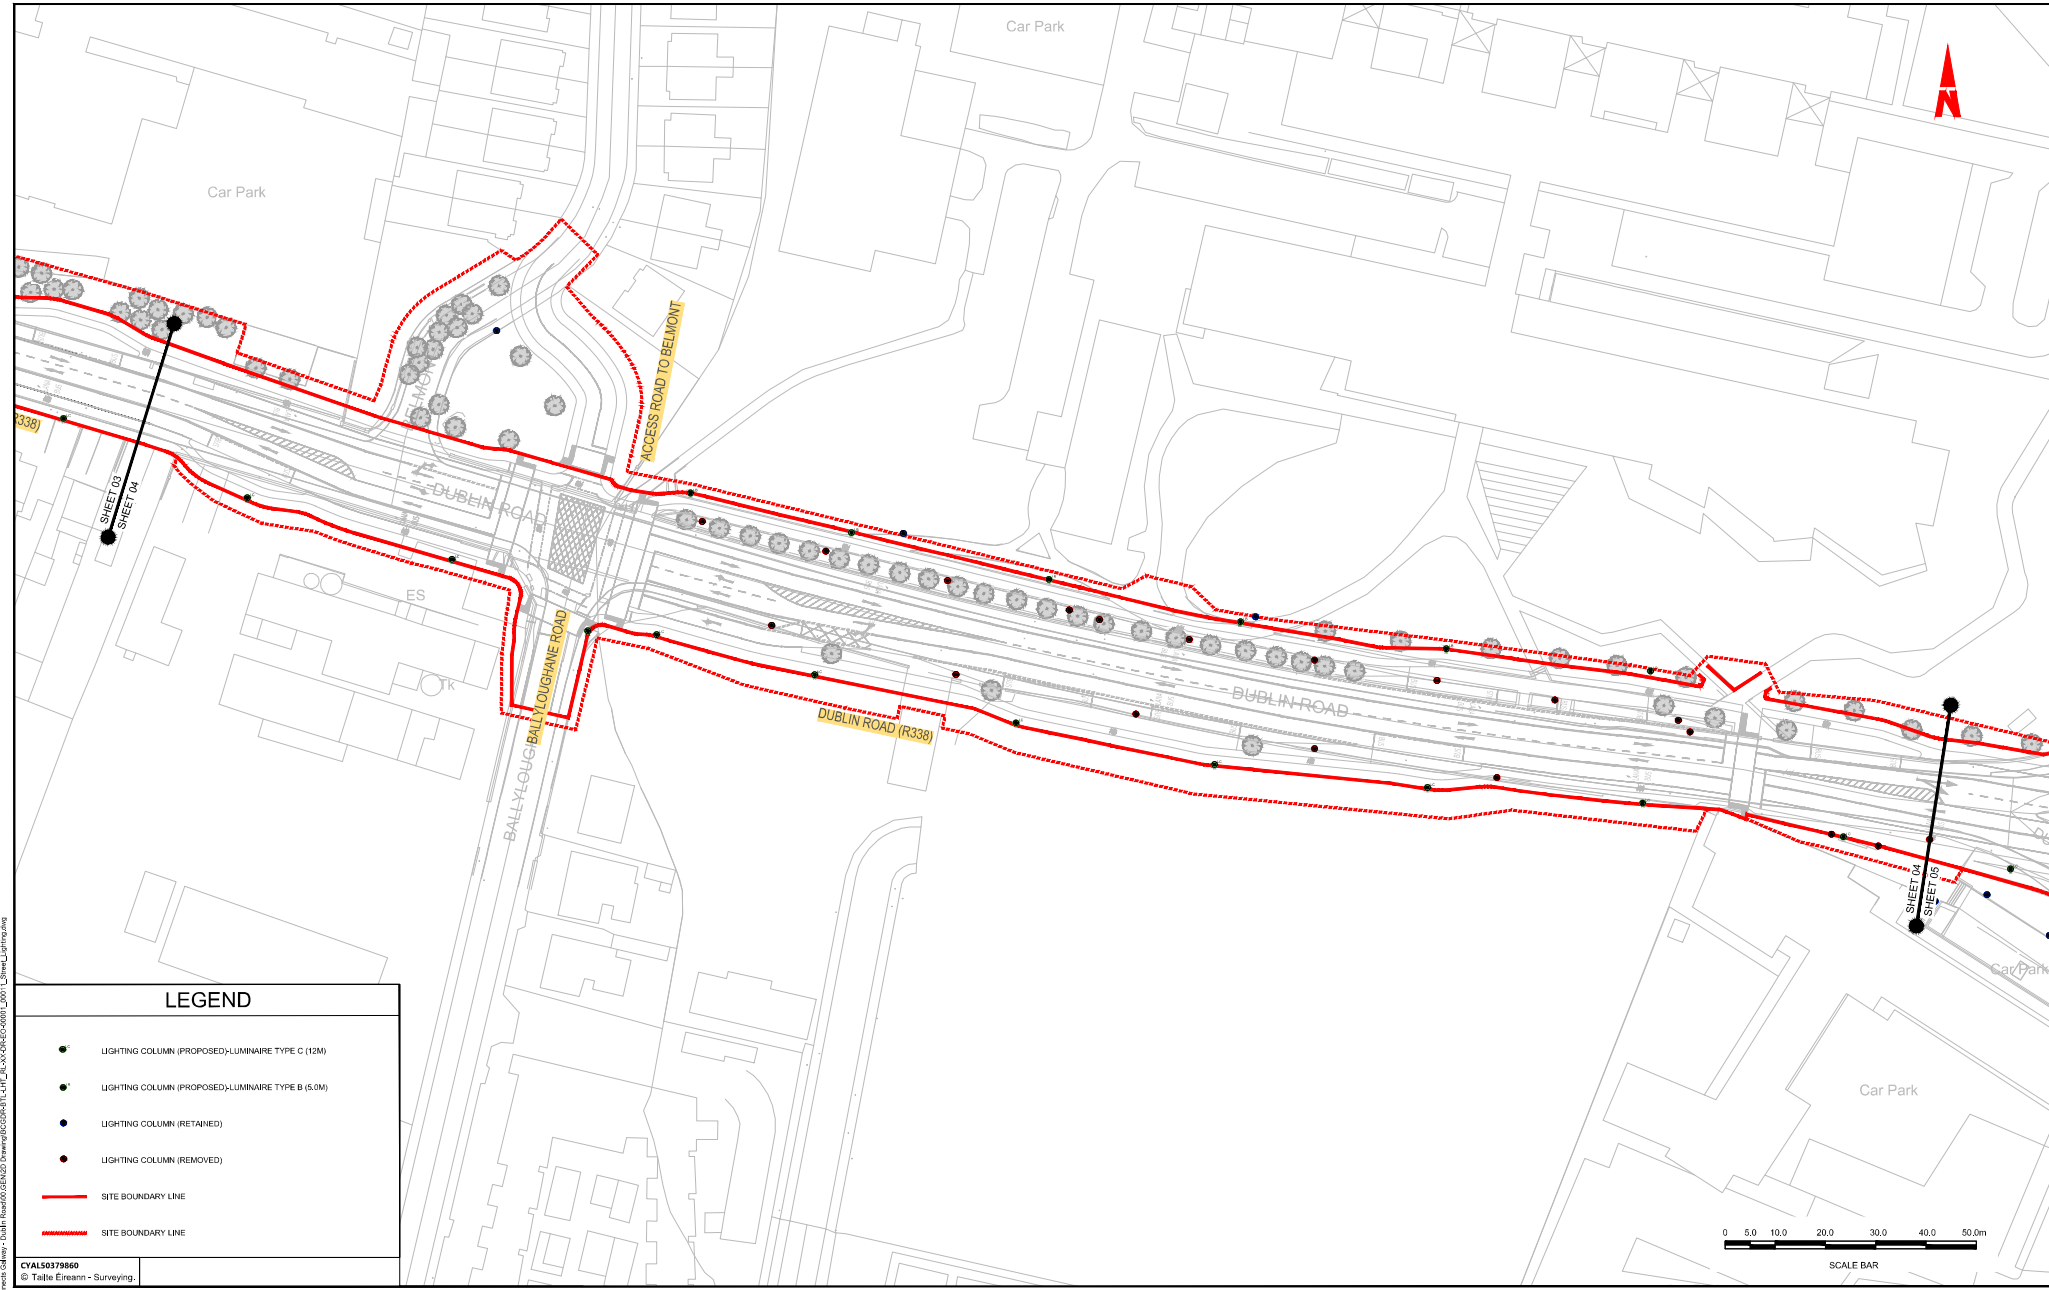


LEGEND

- LIGHTING COLUMN (PROPOSED)-LUMINAIRE TYPE C (12M)
- LIGHTING COLUMN (PROPOSED)-LUMINAIRE TYPE B (5.0M)
- LIGHTING COLUMN (RETAINED)
- LIGHTING COLUMN (REMOVED)
- SITE BOUNDARY LINE
- SITE BOUNDARY LINE

CYAL50379860

© Taithe Éireann - Surveying

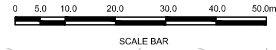

Tionscadal Éireann
Project Ireland
2040

BUS
CONNECTS
GALWAY

NTA
Udarás Náisiúnta Iompair
National Transport Authority

BARRY
TRANSPORTATION

egis

Notes:

DO NOT SCALE, use figured dimensions only.

All roads are referred to Ordnance Survey Datum, Mean High.

This drawing is the property of Barry Transportation. It is a confidential document and must not be copied, used, or its contents divulged without prior written consent. This document should not be relied on or used in circumstances other than those for which it was originally prepared. Barry Transportation accepts no responsibility for this document to any other party other than the party by whom it was commissioned.

Rev.	Date	Drawn	Description	Chd of Appr.
001	26.10.24	OK	ISSUE FOR PLANNING	NO

Project Title: BUSCONNECTS GALWAY: DUBLIN ROAD

Drawing Title: STREET LIGHTING
SHEET 04 OF 11

Designed: WV	Drawing No: BCGDR-BTL-LHT-RL-XX-DR-EO-00004	Rev: C01
Drawn: MT	Scale at A1: 1:500	
Approved: JN	Date: OCT 2023	
Reviewed: JN		

Status: A1



Notes:



DO NOT SCALE, use figured dimensions only.

All levels are referred to Ordnance Survey Datum, Mean Head.

This drawing is the property of Barry Transportation. It is a confidential document and must not be copied, used, or its contents divulged without prior written consent. This document should not be relied on or used in circumstances other than those for which it was originally prepared. Barry Transportation accepts no responsibility for this document to any other party other than the party by whom it was commissioned.

Rev.	Date	Drawn	Description	Chkd	App
001	06.12.24	GA	ISSUE FOR PLANNING	KC	JN

Project Title: BUSCONNECTS GALWAY: DUBLIN ROAD		Status:
Drawing Title: STREET LIGHTING SHEET 05 OF 11		A1
Designed: WV	Drawing No: BCGDR-BTL-LHT-RL-XX-DR-EO-00005	Rev: C01
Drawn: MGT		
Approved: JN	Scale: as A1: 1:500	
Reviewed: JN	Date: OCT 2023	

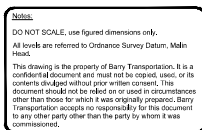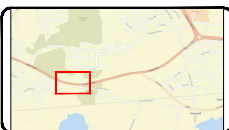

Project Title: BUSCONNECTS GALWAY: DUBLIN ROAD		Status: A1
Drawing Title: STREET LIGHTING SHEET 07 OF 11		
Designed: WV	Drawing No: BCGDR-BTL-LHT_RL-XX-DR-EO-00007	Rev: C01
Drawn: MT		
Approved: JN	Scale at A1: 1:500	
Reviewed: JN	Date: OCT 2023	

File Name: R:\22 Projects\2017 - BusConnects Galway - Dublin Road\02\GEN\02 Drawing\02\PARTIAL-LHT-RL-XX-DR-EO-00011_0001_L_Sheet_Lighting.dwg



Notes:

DO NOT SCALE, use figured dimensions only.

All roads are referred to Ordnance Survey Datum, Mean High.

This drawing is the property of Barry Transportation. It is a confidential document and must not be copied, used, or its contents divulged without prior written consent. This document should not be relied on or used in circumstances other than those for which it was originally prepared. Barry Transportation accepts no responsibility for this document to any other party other than the party by whom it was commissioned.

Rev.	Date	Drawn	Description	Chk'd	Appr'd
001	26.10.24	OK	ISSUE FOR PLANNING	NO	NA

Project Title: BUSCONNECTS GALWAY: DUBLIN ROAD

Drawing Title: STREET LIGHTING SHEET 10 OF 11

Designed: WV

Drawn: MT

Approved: JN

Reviewed: JN


Drawing No: BCGDR-BTL-LHT-RL-XX-DR-EO-00010

Scale at A1: 1:500

Date: OCT 2023

Status: A1

Rev: C01

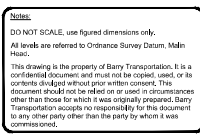

Project Title: BUSCONNECTS GALWAY: DUBLIN ROAD		Status: A1
Drawing Title: STREET LIGHTING SHEET 11 OF 11		
Designed: WV	Drawing No. BCGDR-BTL-LHT_LR-XX-DR-EC-00011	Rev: C01
Drawn: MT		
Approved: JN	Scale at A1: 1:500	
Reviewed: JN	Date: OCT 2023	