




5.1 Site Construction Compound

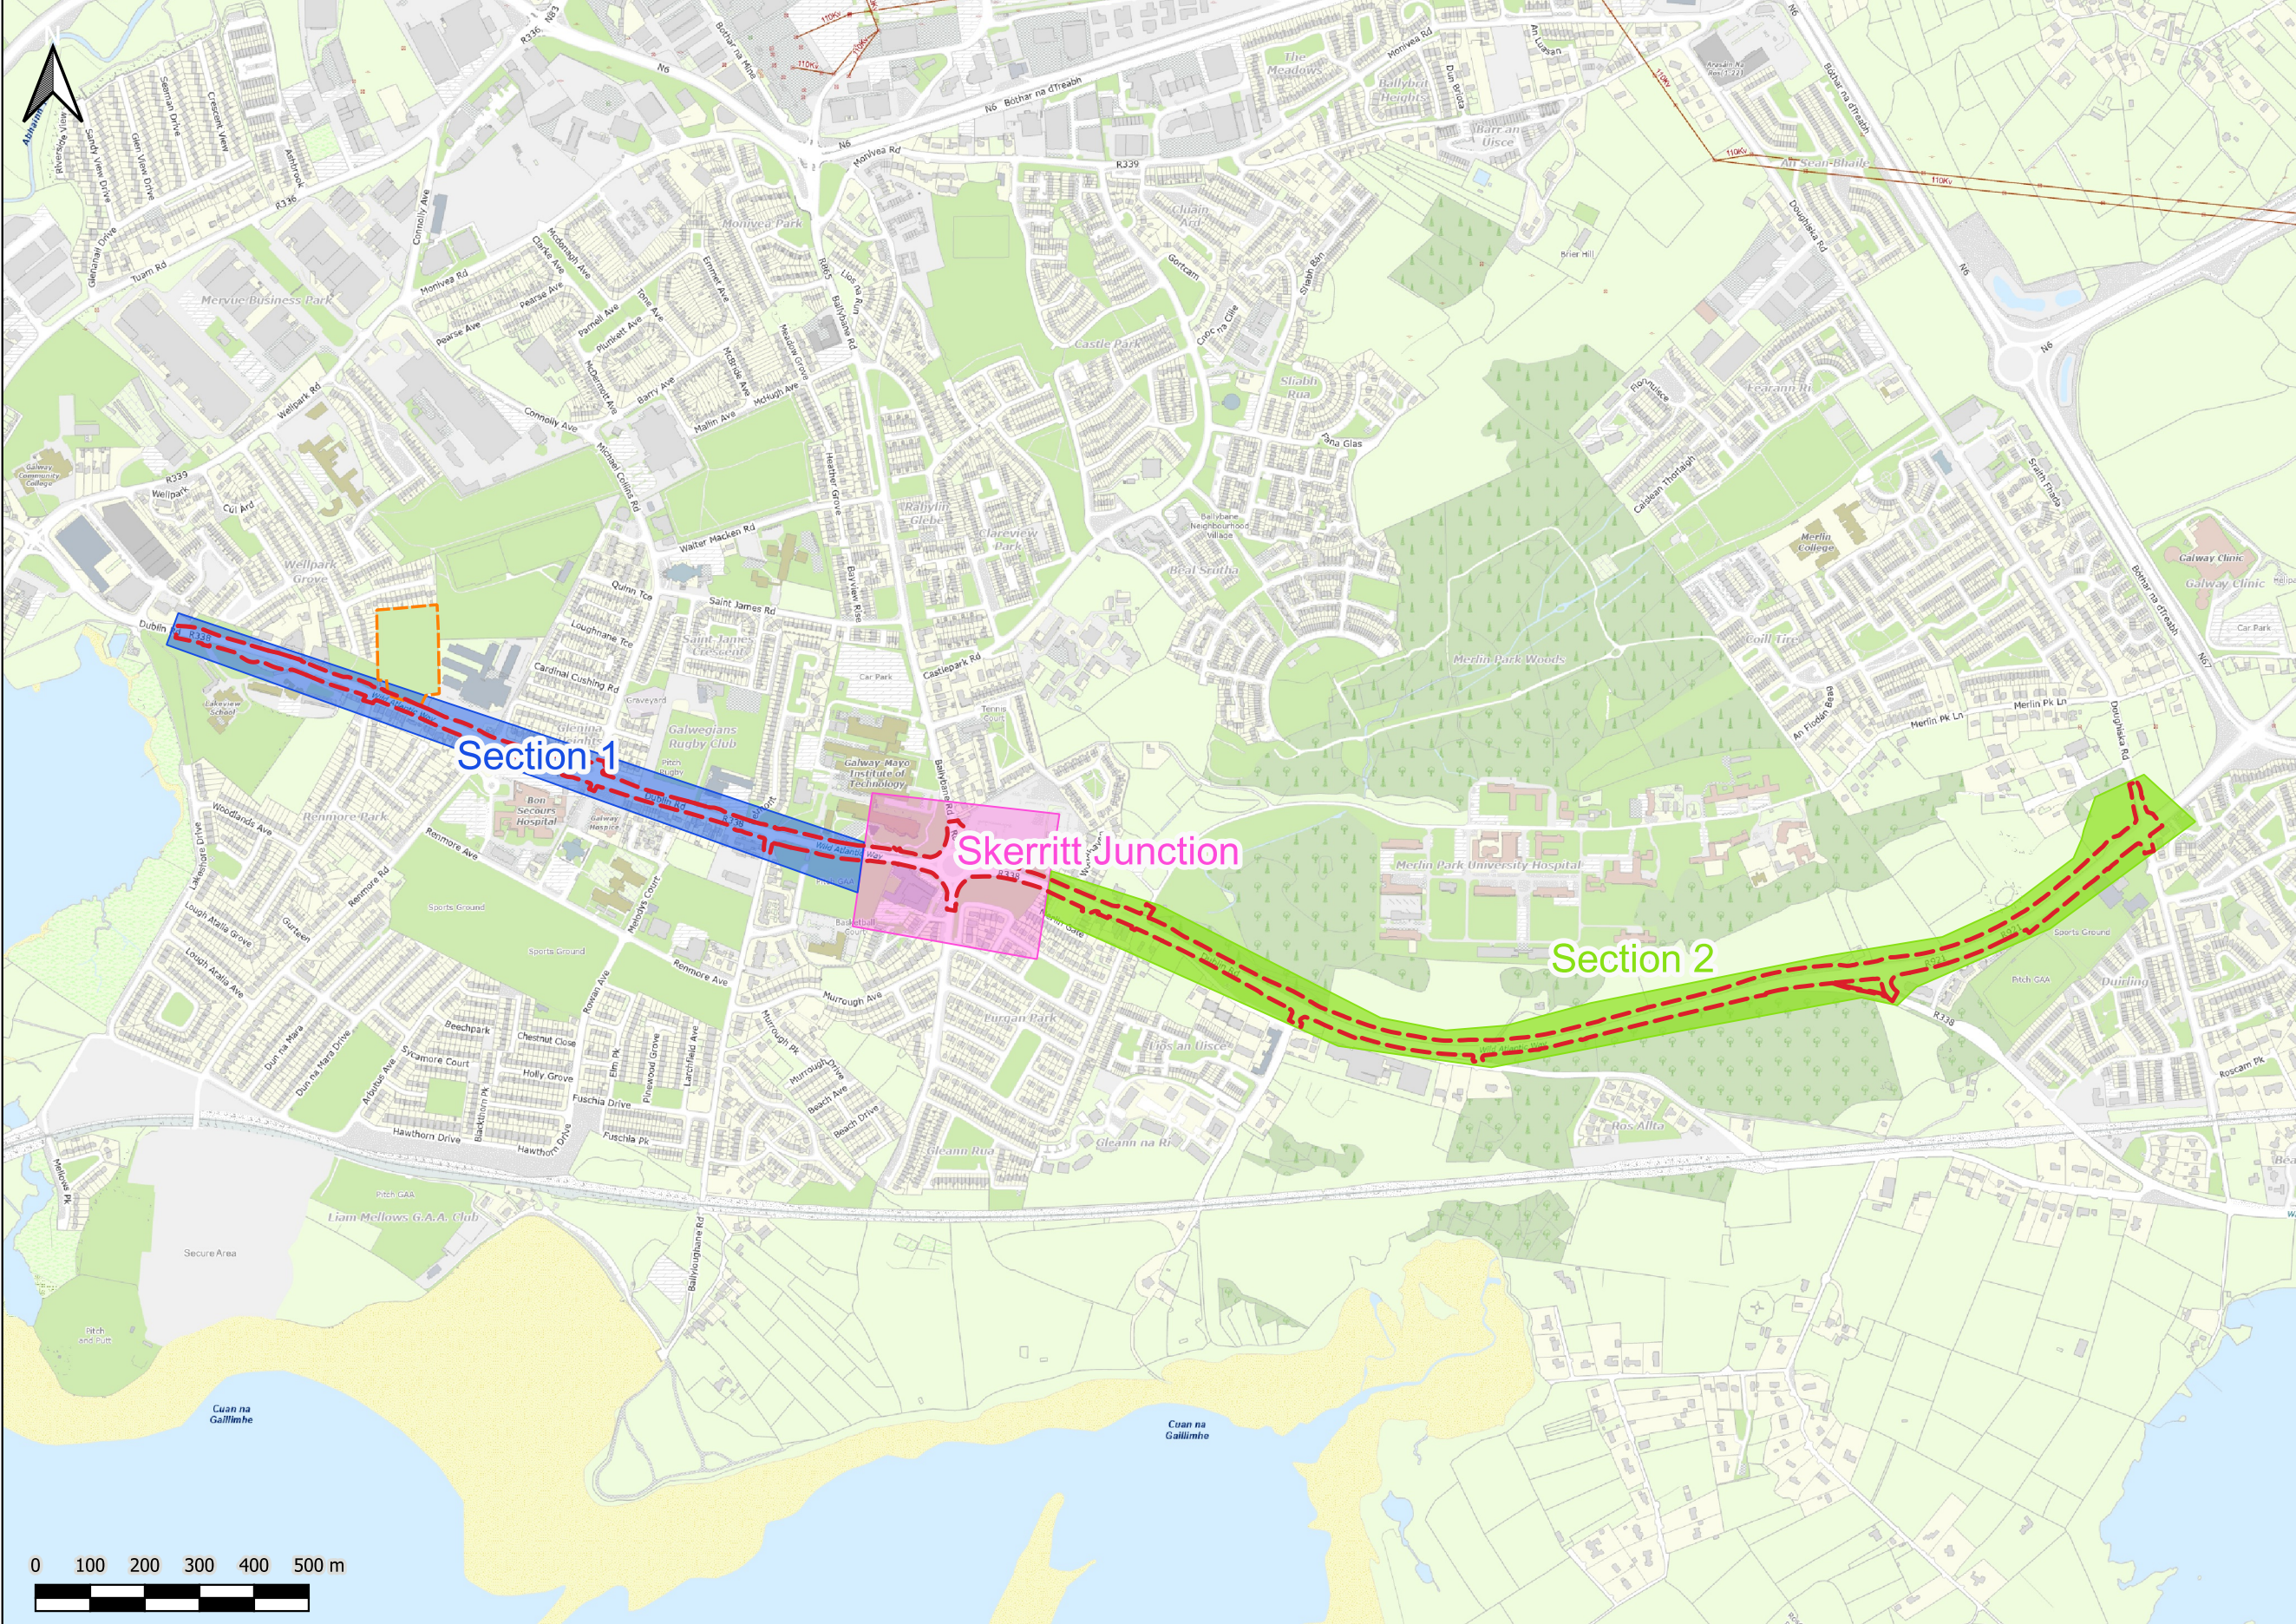

Legend

Proposed Project Boundary

Construction Compound

Construction Sections

Section 1

Skerritt Junction

Section 2

NTA

Údarás Náisiúnta Iompair

National Transport Authority

BUS CONNECTS GALWAY

SUSTAINABLE TRANSPORT FOR A BETTER CITY

Project Ireland 2040

Building Ireland's Future

© National Roads Authority (NRA) 2024. This drawing is confidential and the copyright in it is owned by NRA. This drawing must not be either loaned, copied or otherwise reproduced in whole or in part or used for any purpose without the prior permission of NRA. Transport Infrastructure Ireland (TII) is an operational name of the National Roads Authority. Division of Taite Éireann CYAL50380562. All elevations are in metres and relate to Geoid Model (OSGM02) Malin Head as defined by existing Project Control. All Co-ordinates are in Irish Transverse Mercator Grid (ITM) as defined by VRS active GNSS station Tallaght College (TLLG).

Key Plan

Client:

Galway City Council

Project:

BusConnects Galway Dublin Road

Drawn: SM

Date: 24.10.2024

Checked: MJC

Scale: 1:12000

Approved: PN

Sheet: A3

Consultant:

BARRY

TRANSPORTATION

egis GROUP

Barry Transportation
Unit 14C, N5 Business Park,
Moneen Rd,
Castlebar, Co. Mayo,
F23 Y39

Map Figure Title:

Map Figure 5.1 Site Construction Compound

Status: S3

Rev: P01

Sheet: 1 of 1

Map Figure No.:

BCGDR-BTL-XX-XX-DR-EN-00019_Map_Figure_5.1_Site_Construction_Compound