
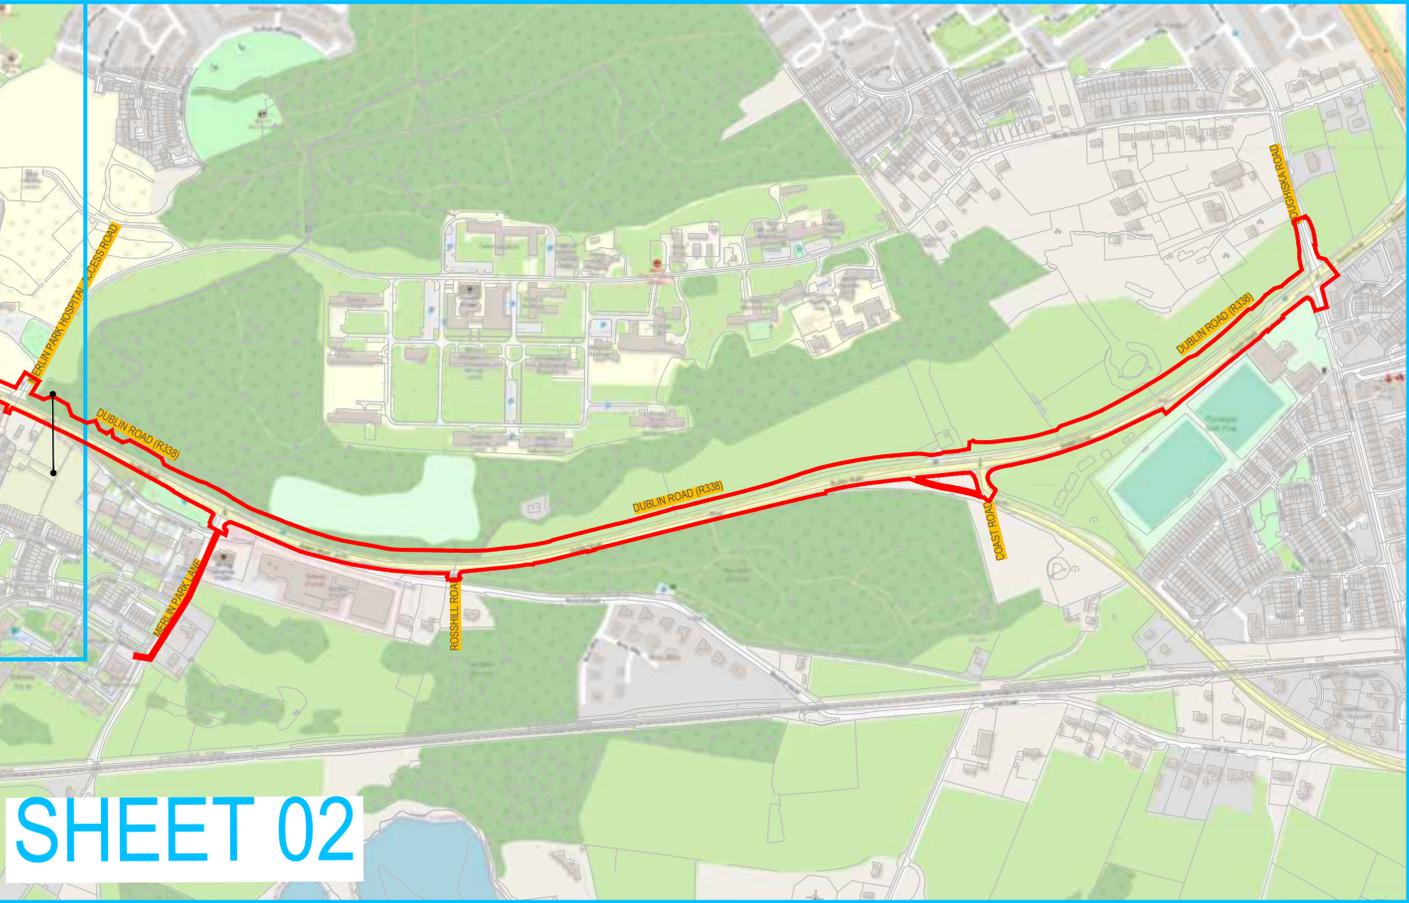



Site Location

LEGEND :
 SITE EXTENTS

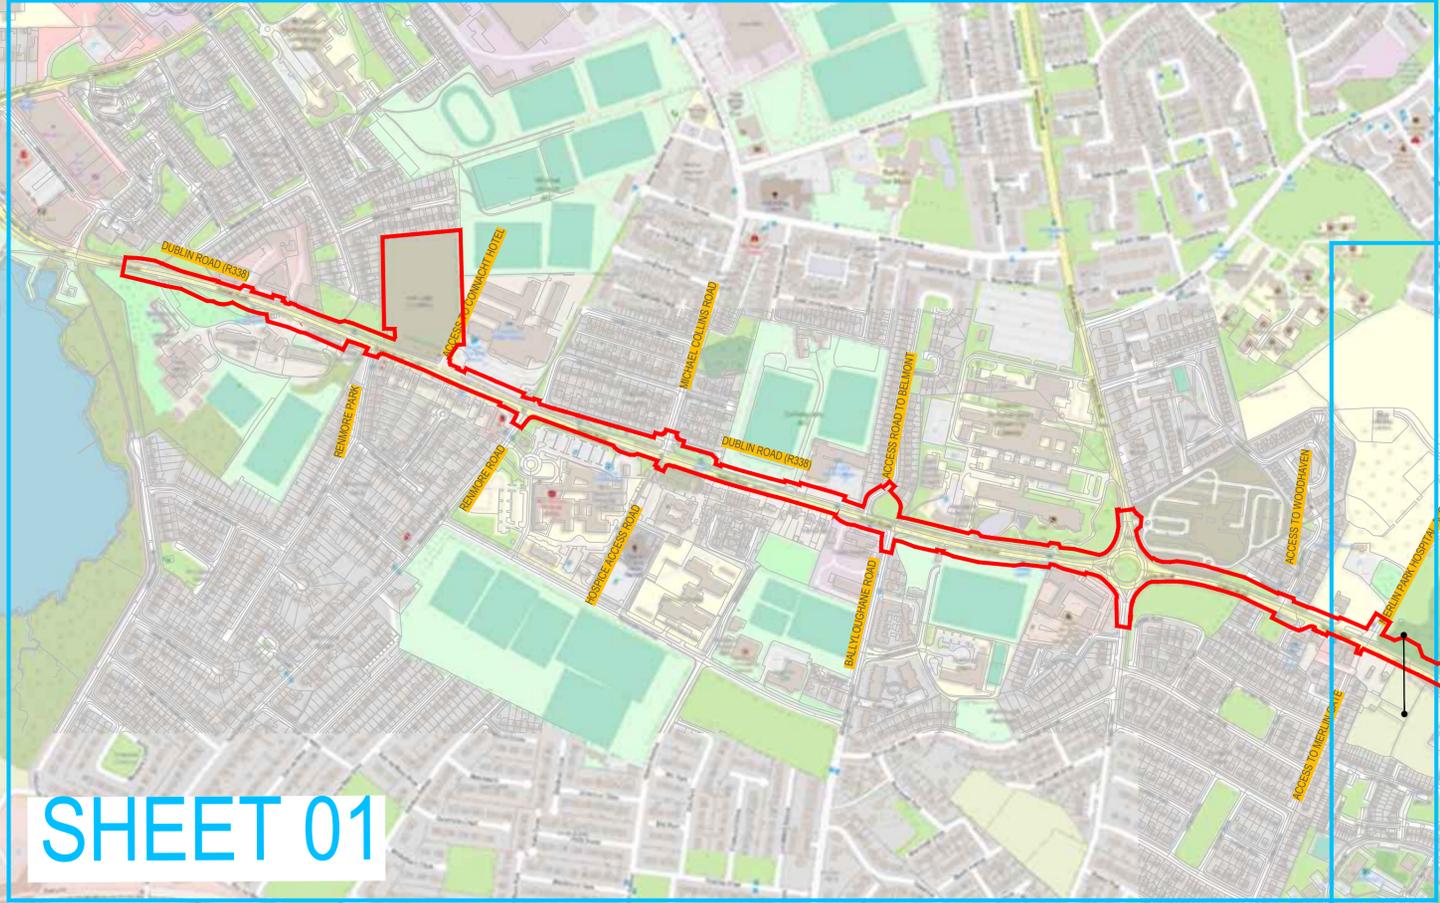

SHEET 01

SHEET 02

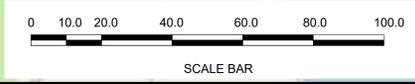

CYAL50379860
 © Tailte Éireann - Surveying.

DO NOT SCALE, use figured dimensions only.
 All levels are referred to Ordnance Survey Datum, Malin Head.
 This drawing is the property of Barry Transportation. It is a confidential document and must not be copied, used, or its contents divulged without prior written consent. This document should not be relied on or used in circumstances other than those for which it was originally prepared. Barry Transportation accepts no responsibility for this document to any other party other than the party by whom it was commissioned.

Rev.	Date	Drawn	Description	Chk'd	Appr.
001	06.12.24	GW	ISSUE FOR PLANNING	TD	JN

Project Title:	BUSCONNECTS GALWAY: DUBLIN ROAD	Status:	A1
Drawing Title:	SITE LOCATION MAP	Rev:	C01
Designed: WV	Drawing No. BCGDR-BTL-SPW_ZZ-XX-DR-CR-00001	Approved: JN	Scale at A1: 1:5000
Drawn: WV	Reviewed: JN	Date: MAR 2023	

Project Title:	BUSCONNECTS GALWAY: DUBLIN ROAD	Status:	A1
Drawing Title:	SITE LOCATION MAP	Rev:	C01
Designed: WV	Drawing No. BCGDR-BTL-SPW_ZZ-XX-DR-CR-00001	Approved: JN	Scale at A1: 1:5000
Drawn: WV	Reviewed: JN	Date: MAR 2023	

