


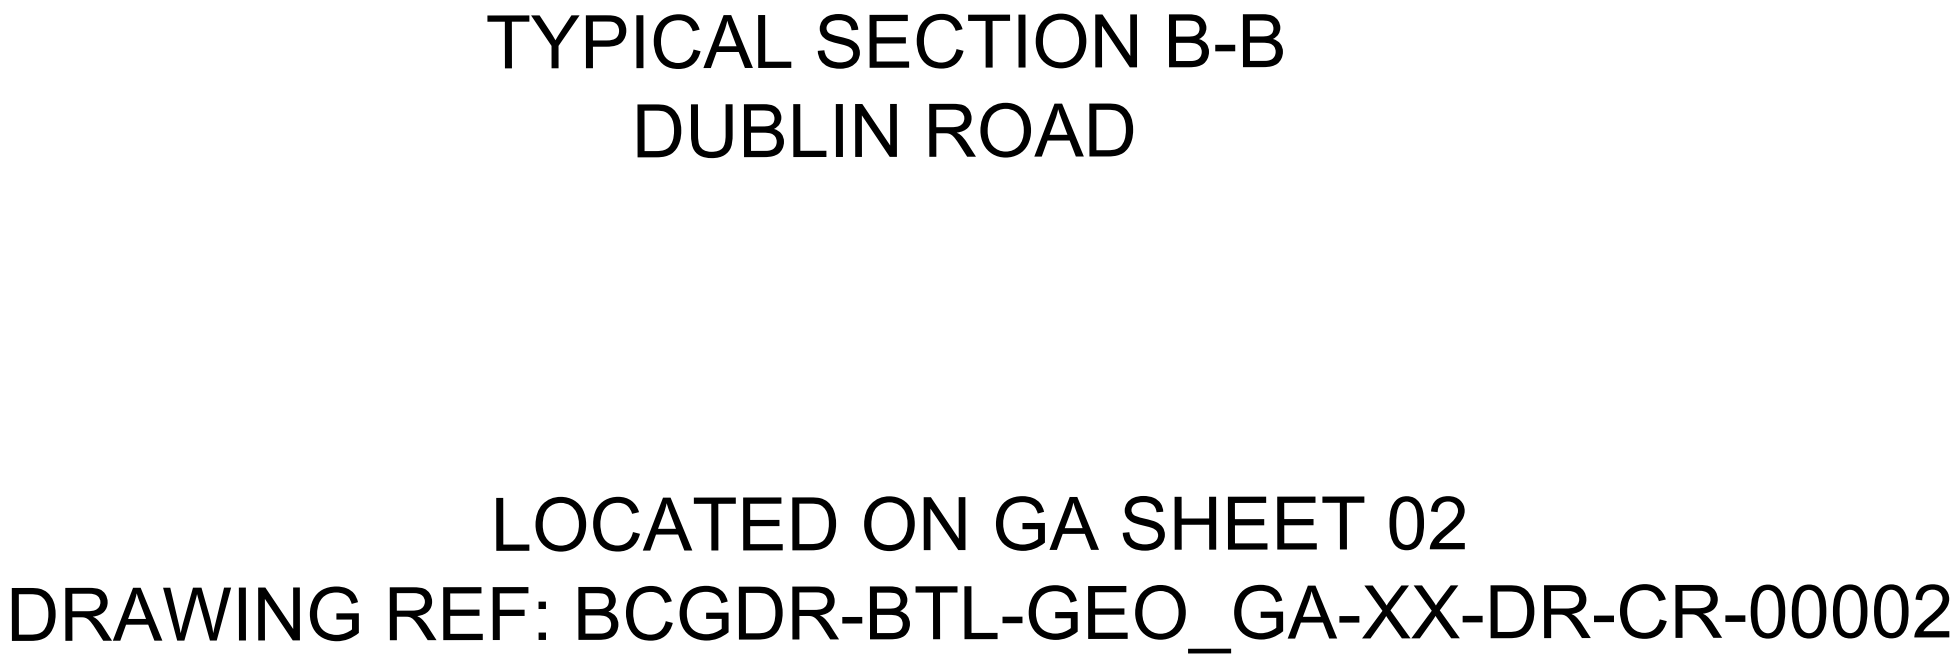
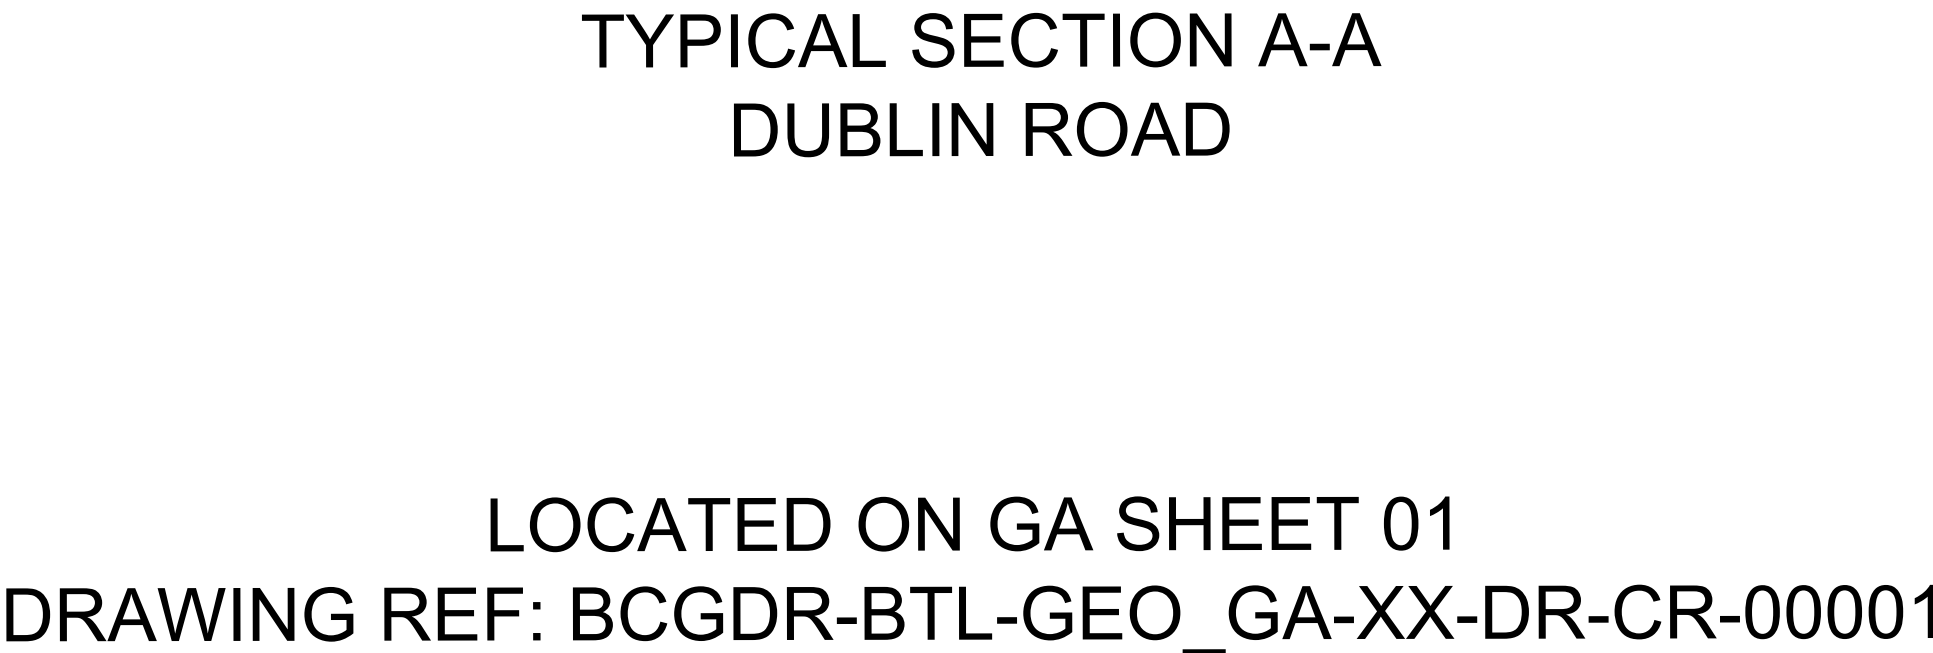
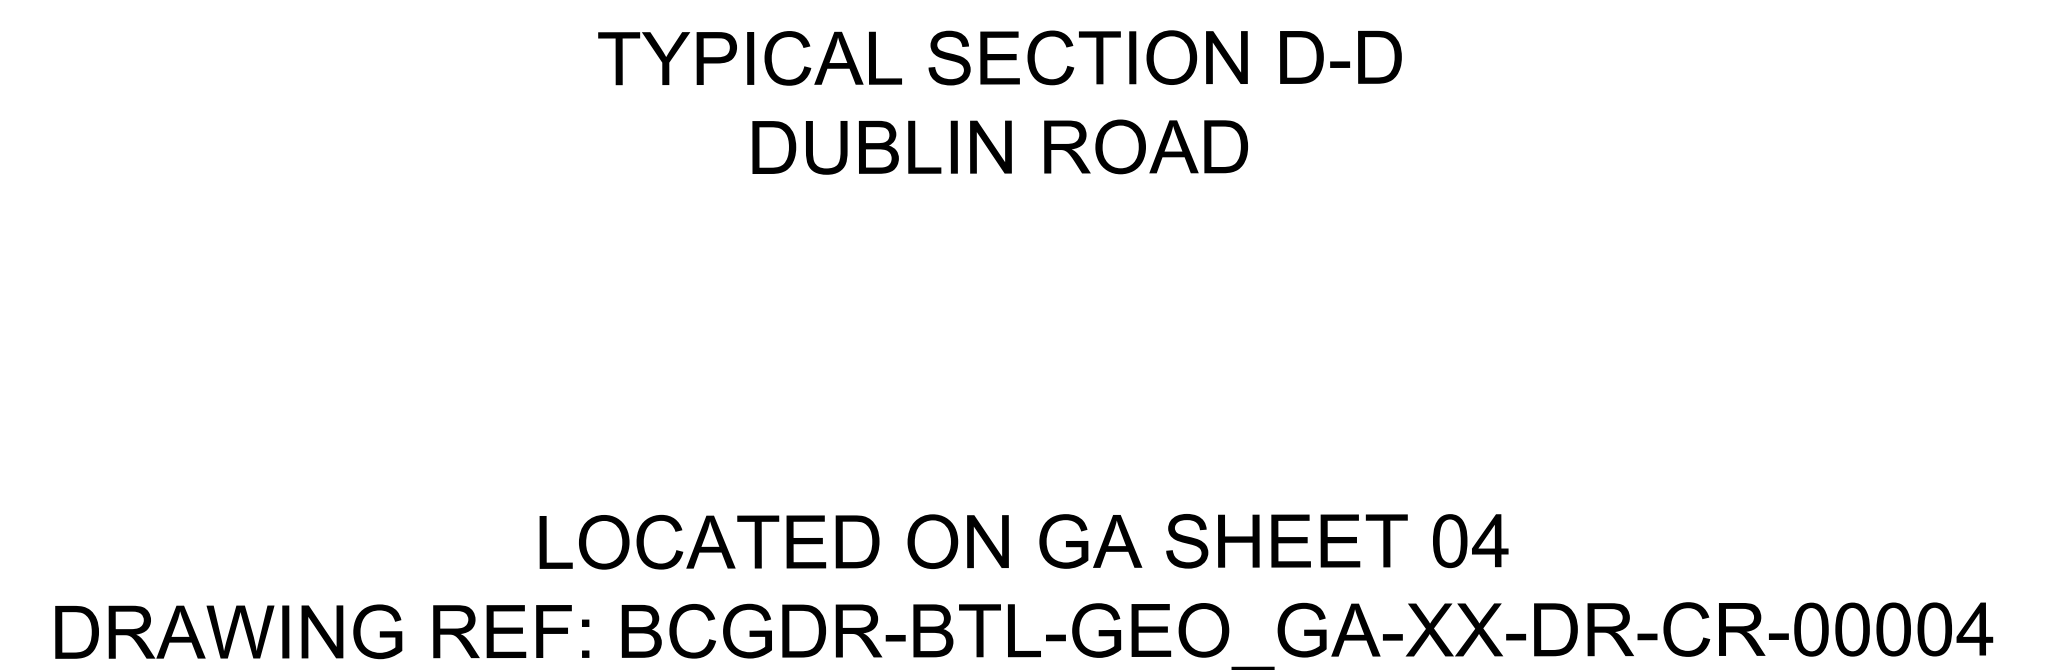


Cross Sections

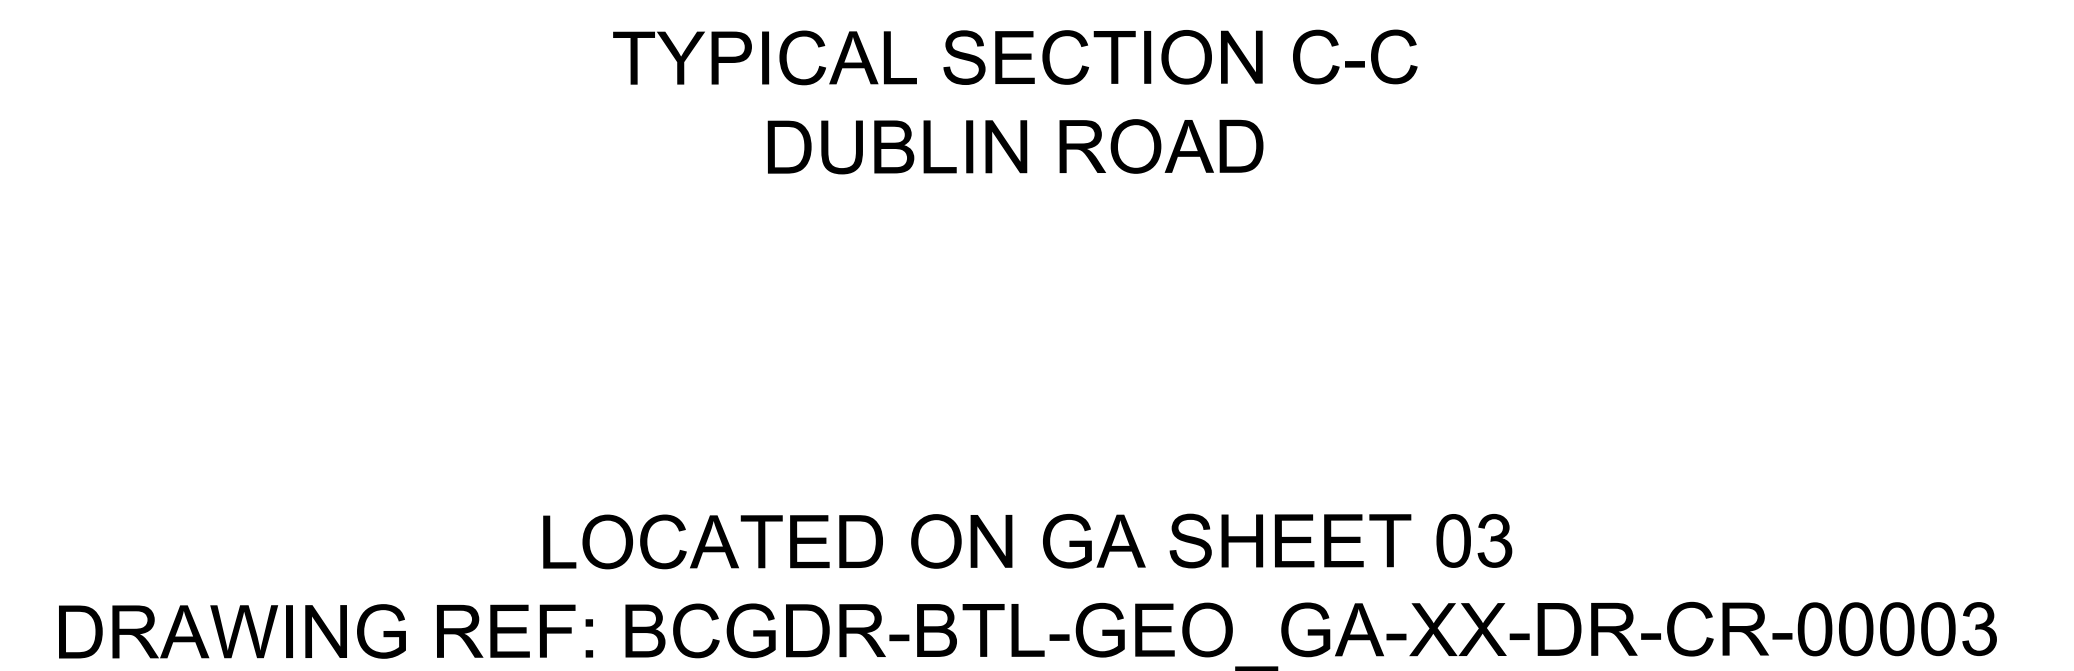


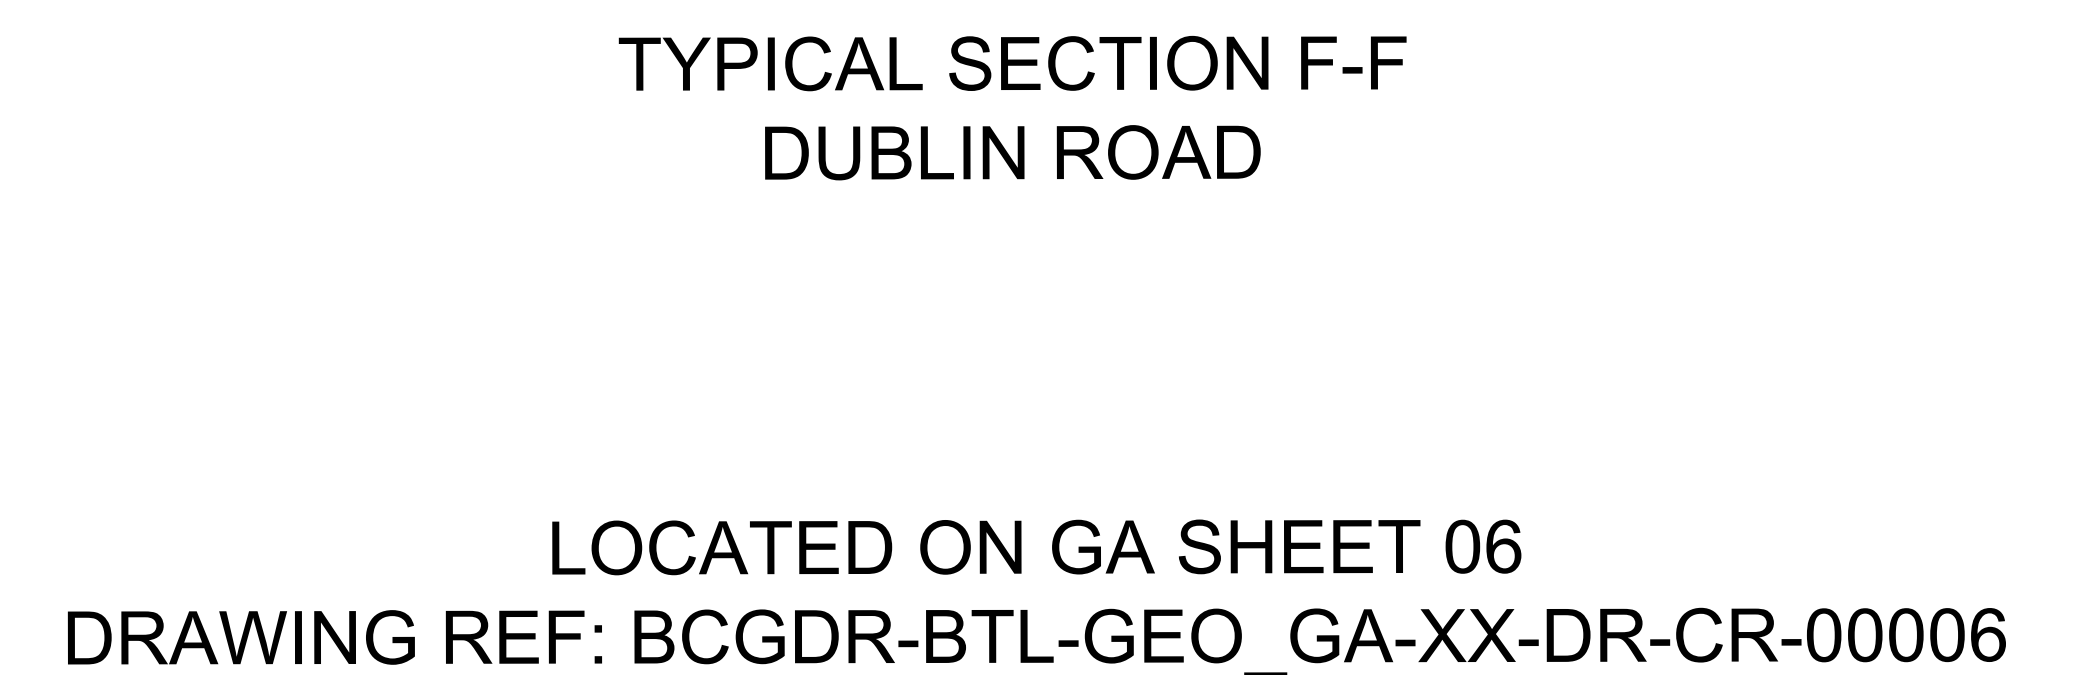

Project Title: BUSCONNECTS GALWAY: DUBLIN ROAD		Status:
Drawing Title: TYPICAL CROSS SECTIONS SHEET 02 OF 06		A1
Designed: WV	Drawing No. BCGDR-BTL-GEO_CS-XX-DR-CR-00002	Rev: C01
Drawn: WV		
Approved: JN		
Reviewed: JN		
	Scale at A1: 1:50	
	Date: OCT 2023	

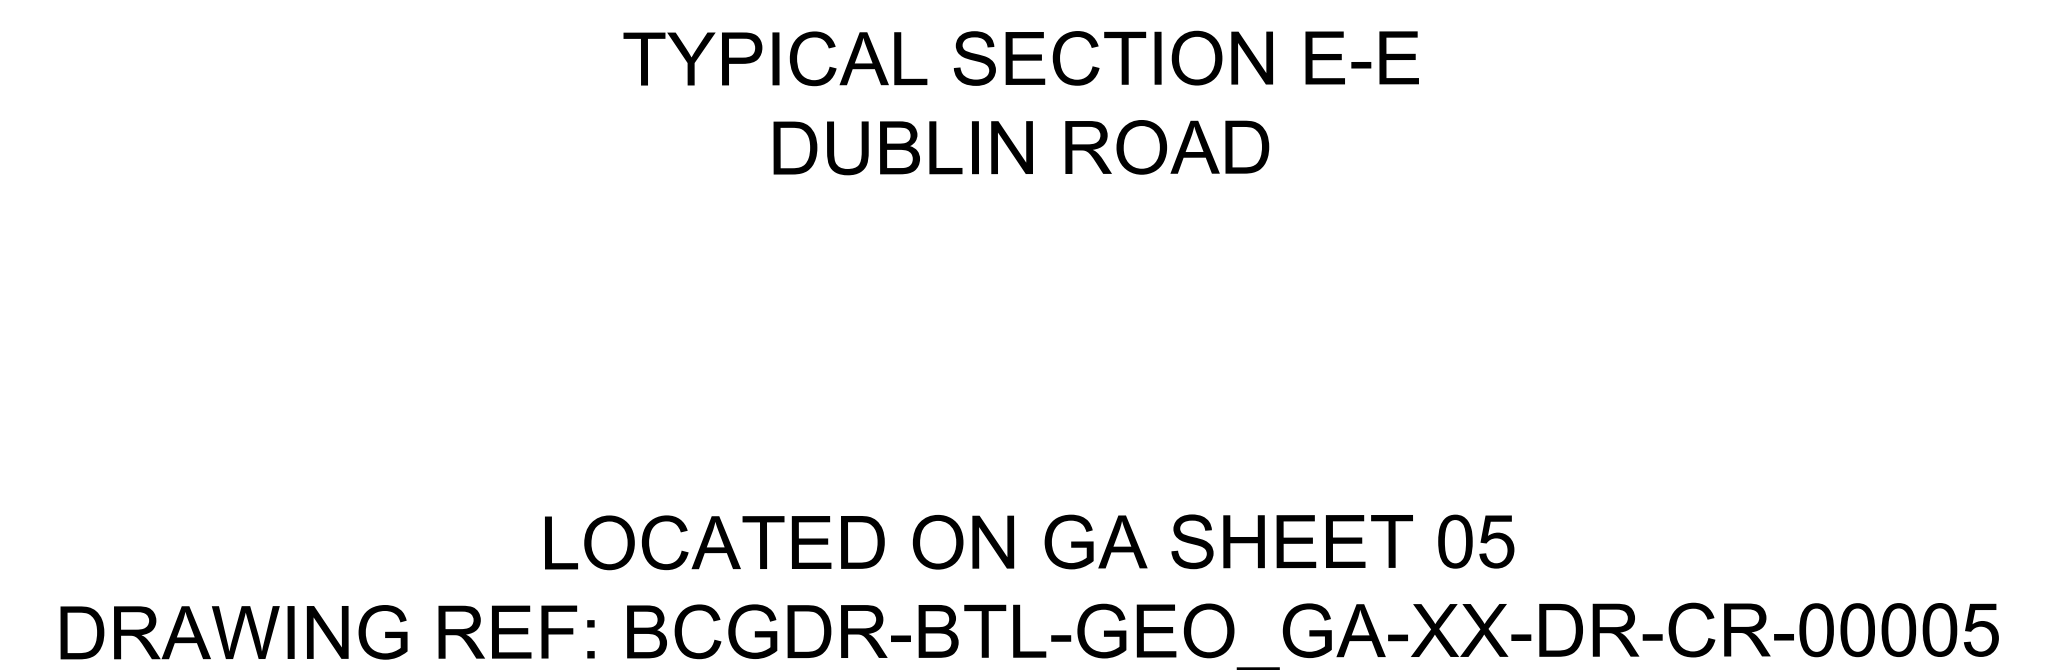


Project Title: BUSCONNECTS GALWAY: DUBLIN ROAD		Status: A1	
Drawing Title: TYPICAL CROSS SECTIONS SHEET 03 OF 06			
Designed: WV	Drawing No. BCGDR-BTL-GEO_CS-XX-DR-CR-00003	Rev: C01	
Drawn: WV			
Approved: JN			Scale at A1: 1:50
Reviewed: JN			Date: OCT 2023

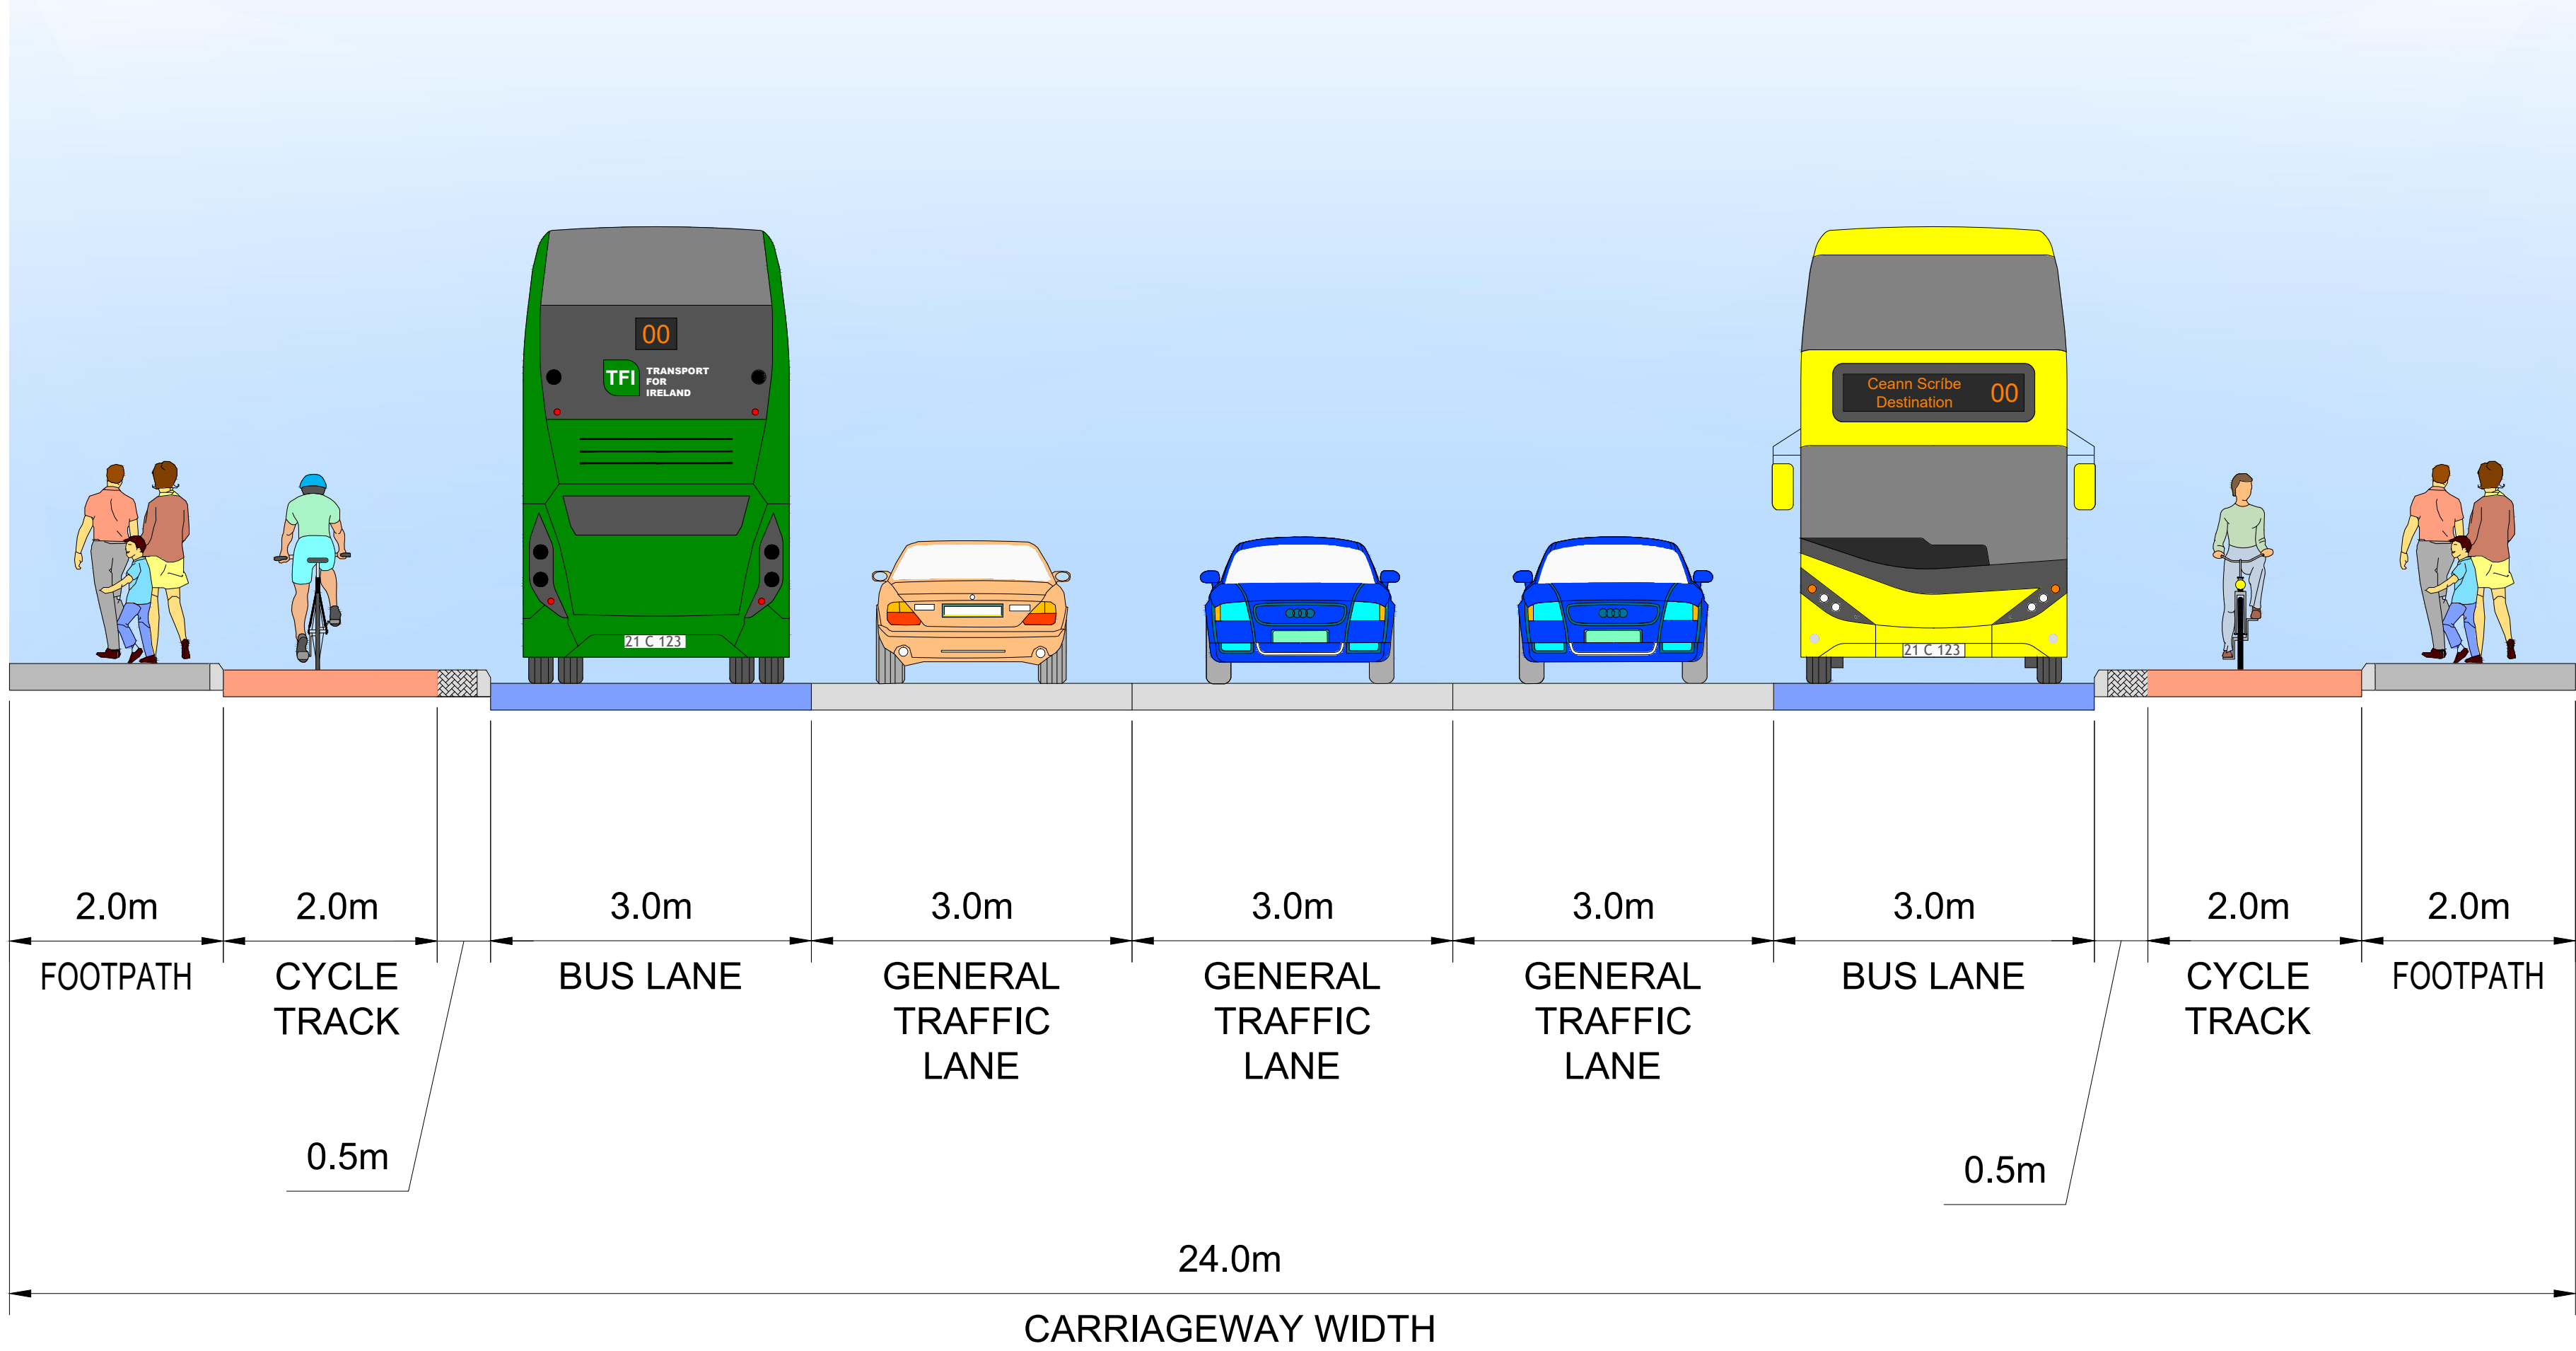

TYPICAL SECTION I-I
DUBLIN ROAD


LOCATED ON GA SHEET 09
DRAWING REF: BCGDR-BTL-GEO_GA-XX-DR-CR-00009

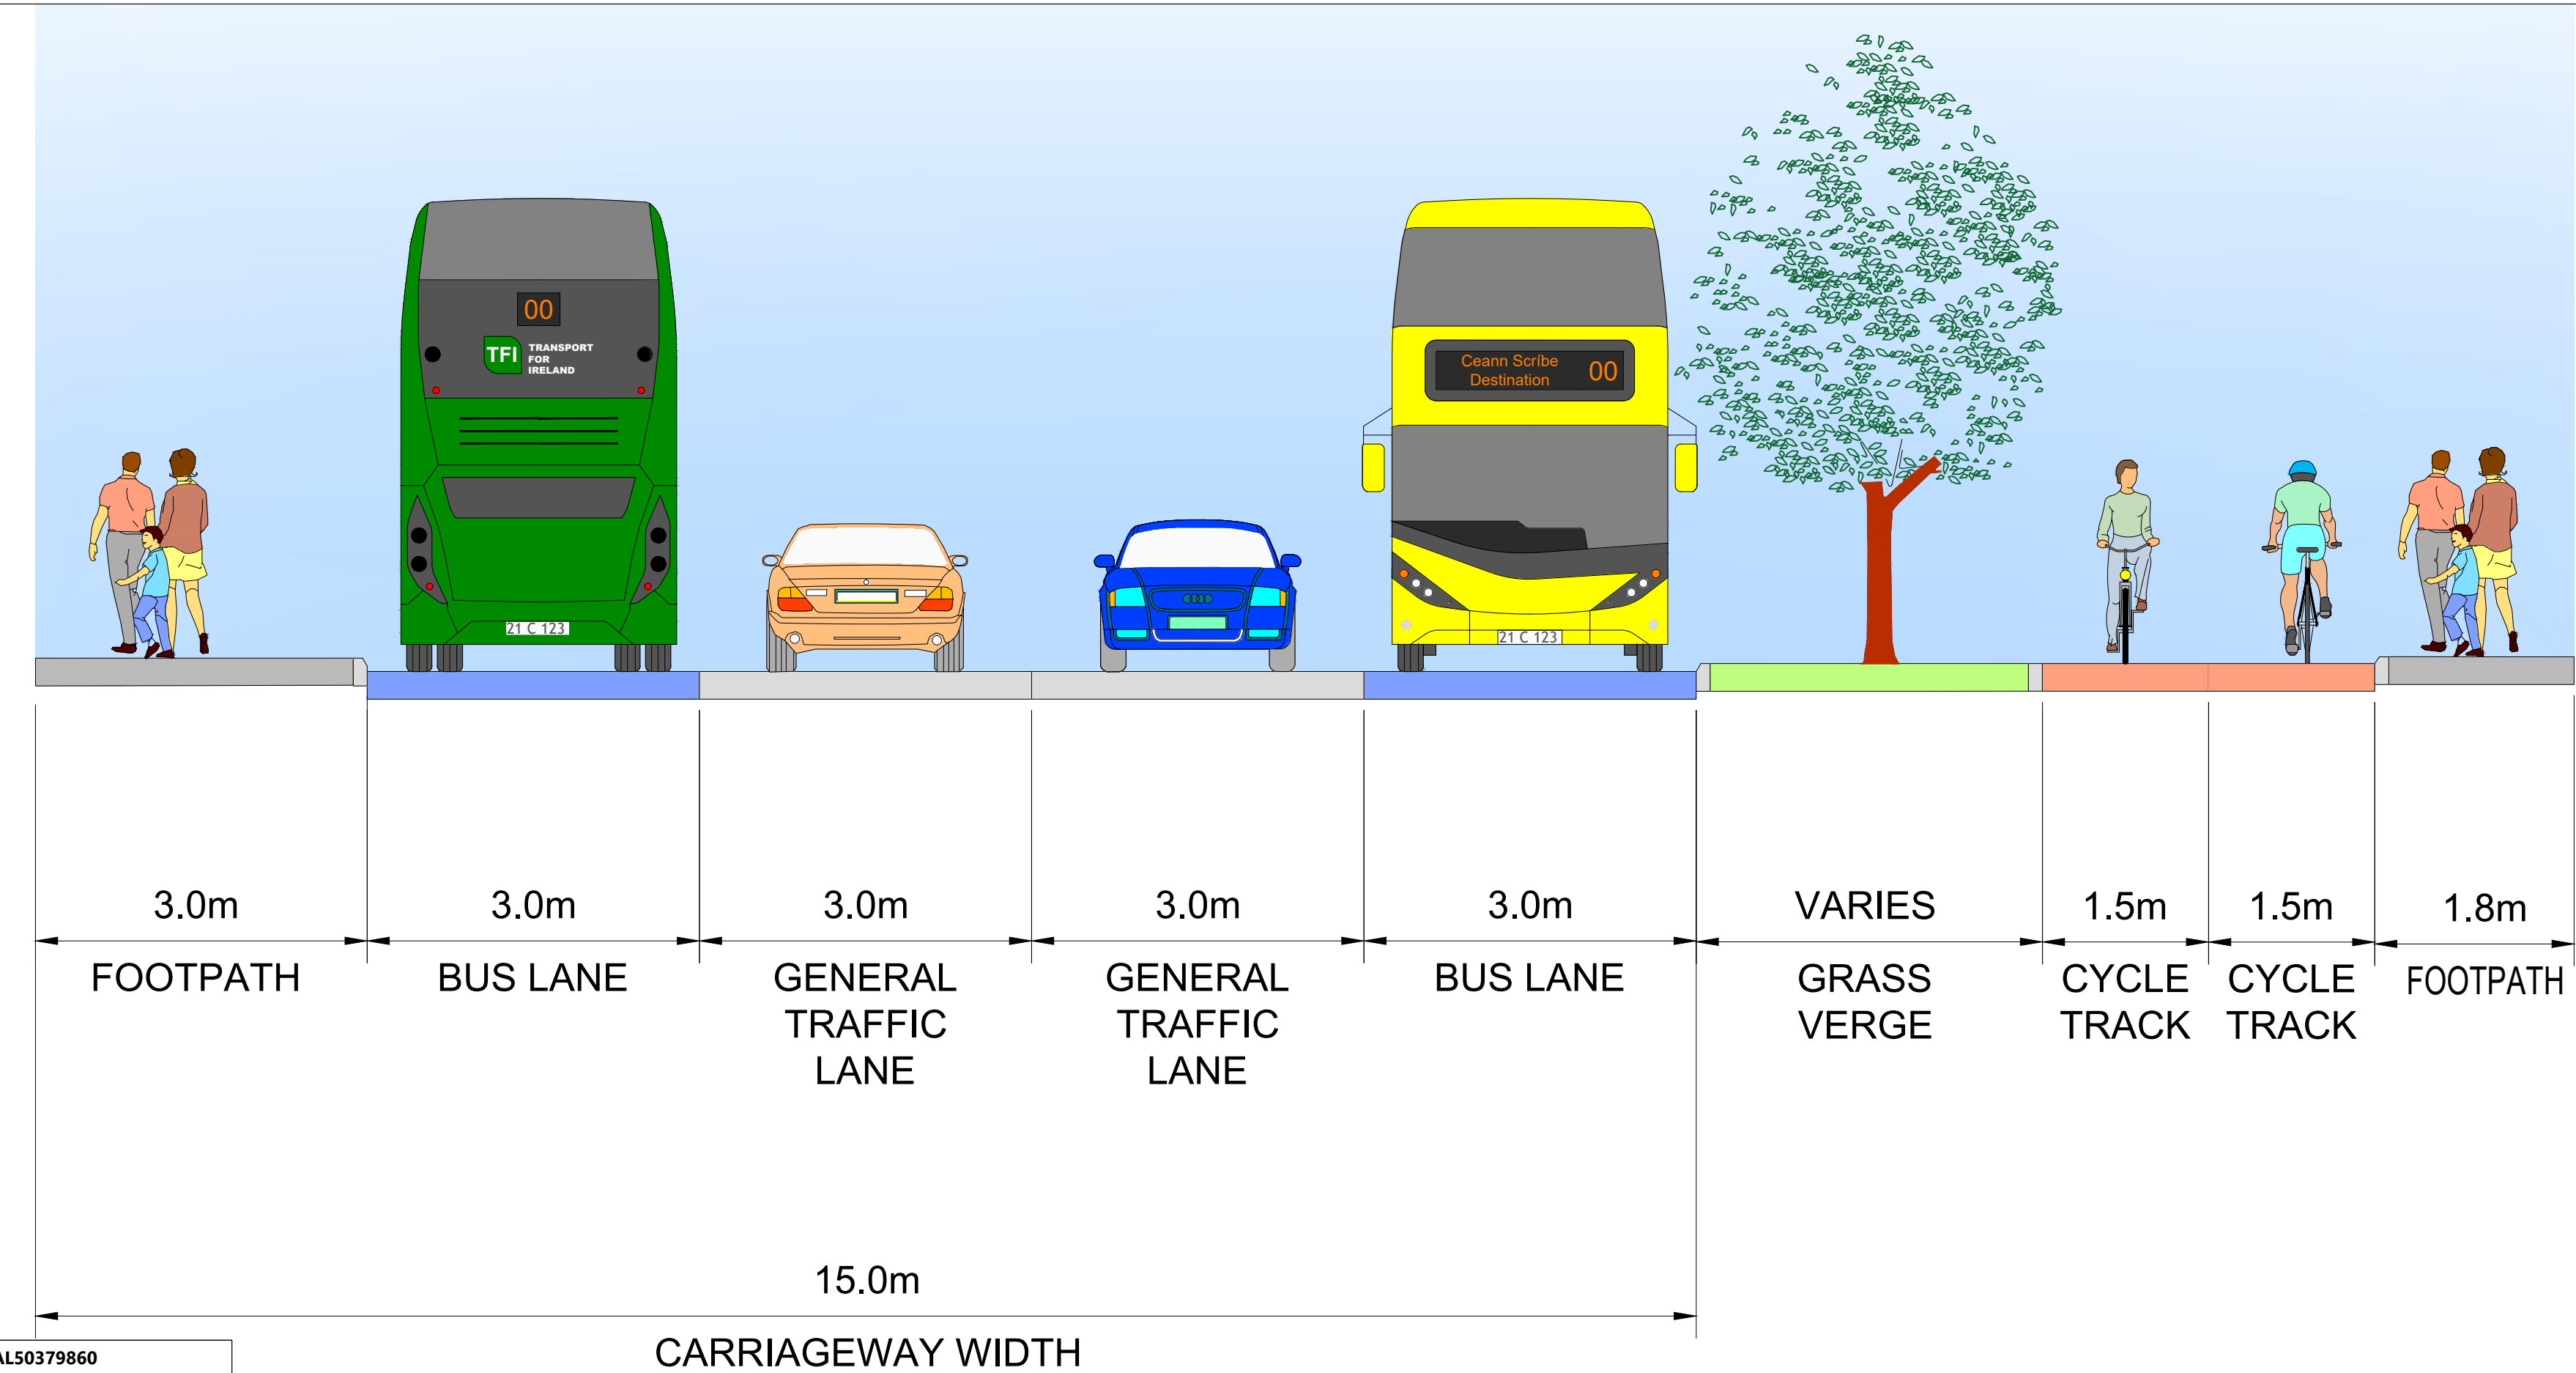

TYPICAL SECTION J-J
DUBLIN ROAD

LOCATED ON GA SHEET 10
DRAWING REF: BCGDR-BTL-GEO_GA-XX-DR-CR-00010

CVAL50379860
© Tailte Éireann - Surveying.

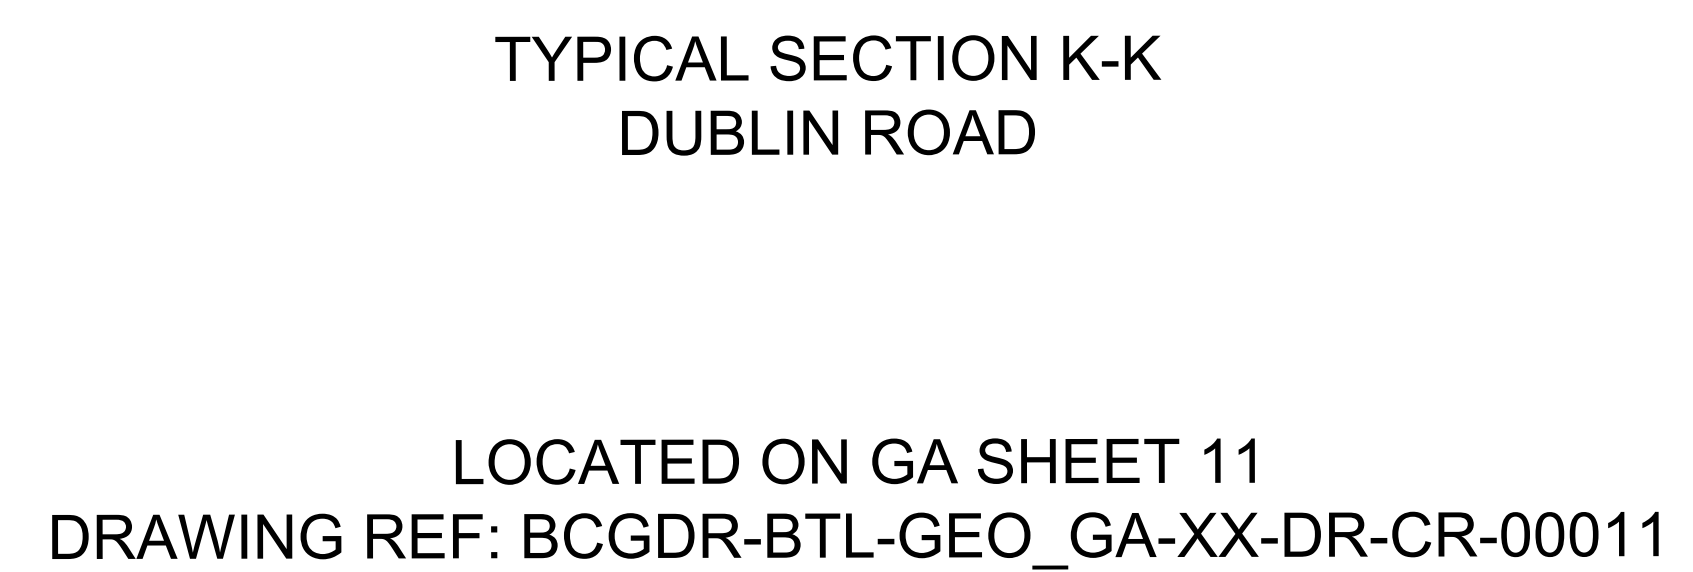

Project Title: BUSCONNECTS GALWAY: DUBLIN ROAD		Status: A1
Drawing Title: TYPICAL CROSS SECTIONS SHEET 06 OF 06		
Designed: WV	Drawing No. BCGDR-BTL-GEO_CS-XX-DR-CR-00006	Rev: C01
Drawn: WV		
Approved: JN	Scale at A1: 1:50	
Reviewed: JN	Date: OCT 2023	