


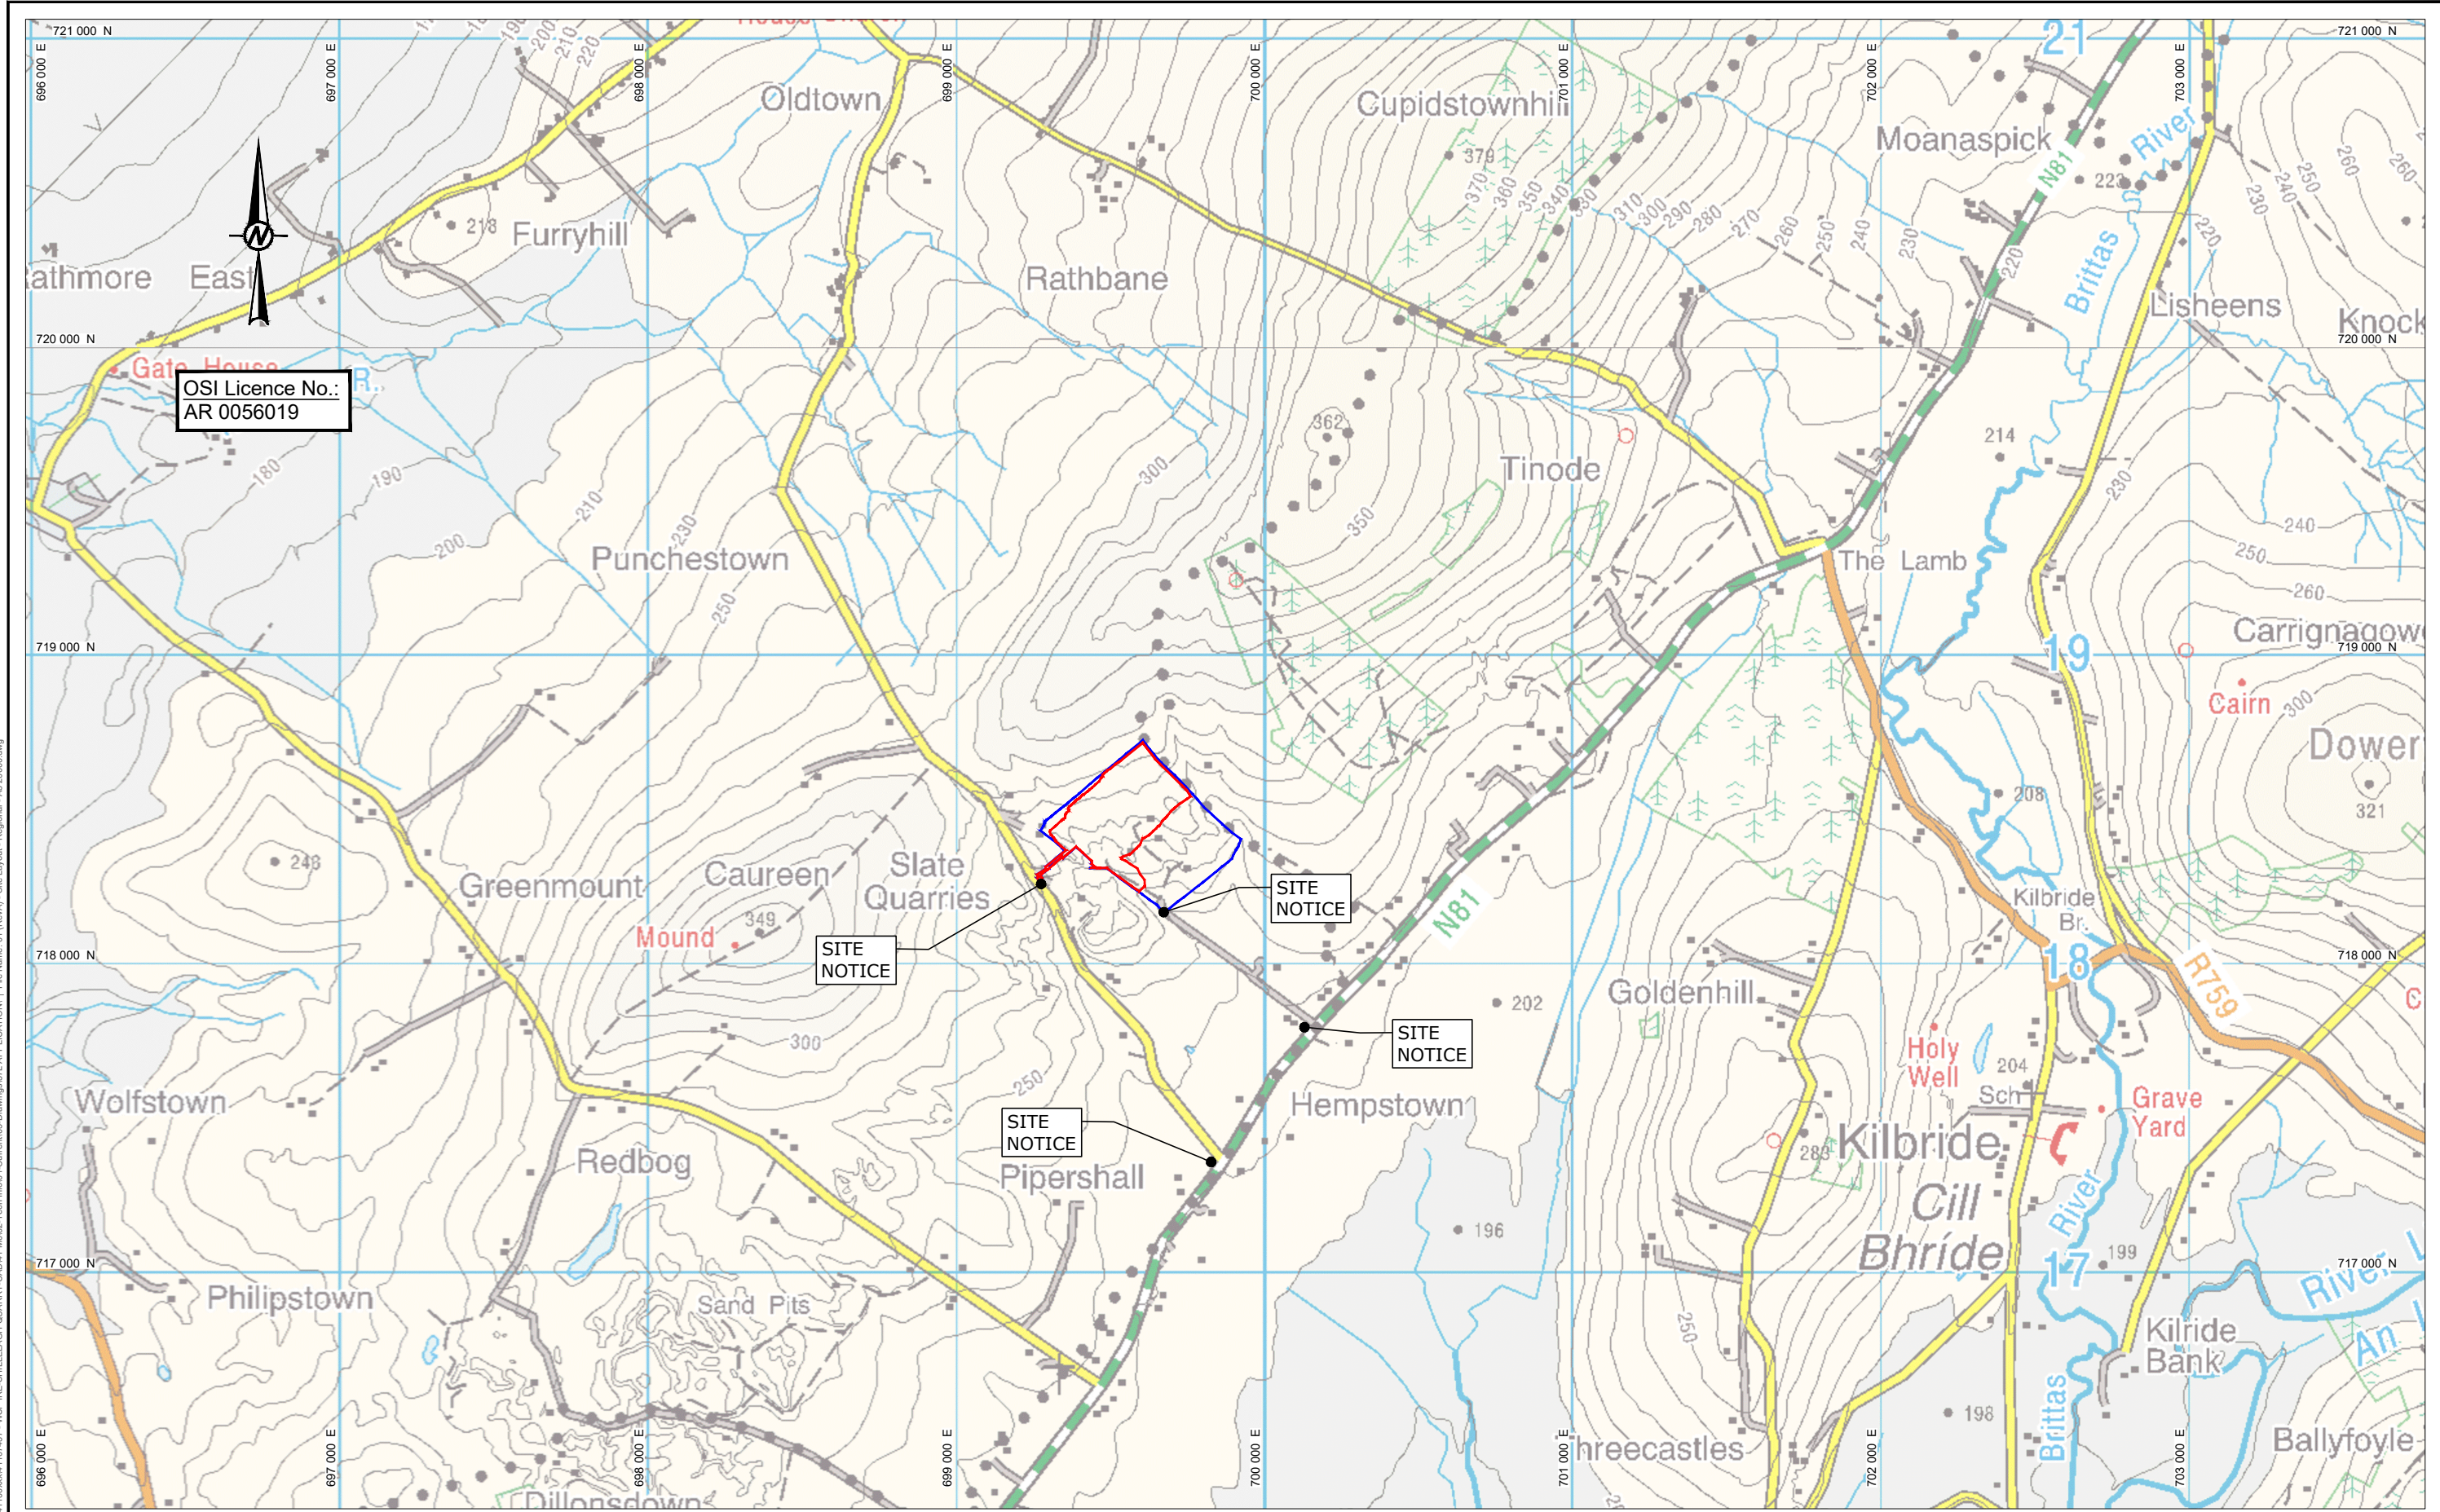

Path: \\corp.phdwan.net\Global\ZACentral_Data\Projects\4110\csx\41107437 - WSP\RESHILLELAGH QUARRY-CAD\1 M002-Tech Info\01-Courtesy\37L APPLICATION - File Name: 01 (RevA) - Site Layout - Regional - A3 20200.dwg

LEGEND:

APPLICATION SITE BOUNDARY

LANDS UNDER THE CONTROL OF APPLICANT



CLIENT		PROJECT	
SHILLELAGH QUARRIES LTD		SECTION 37L APPLICATION, SHILLELAGH QUARRY, HEMPSTOWN COMMONS, BLESSINGTON, Co. KILDARE	
CONSULTANT		TITLE	
		SITE LOCATION PLAN - Regional	
		PROJECT No.	DRAWING No.
		IE0037007.4788	01
		Rev.	SCALE
		A	1:20,000 A3
YYYY-MM-DD		2025-Jan-21	
PREPARED		BVV	
DESIGN		POB	
REVIEW		RT	
APPROVED		BB	

25 mm IF THIS MEASUREMENT DOES NOT MATCH WHAT IS SHOWN, THE SHEET SIZE HAS BEEN MODIFIED FROM: ISO A3