
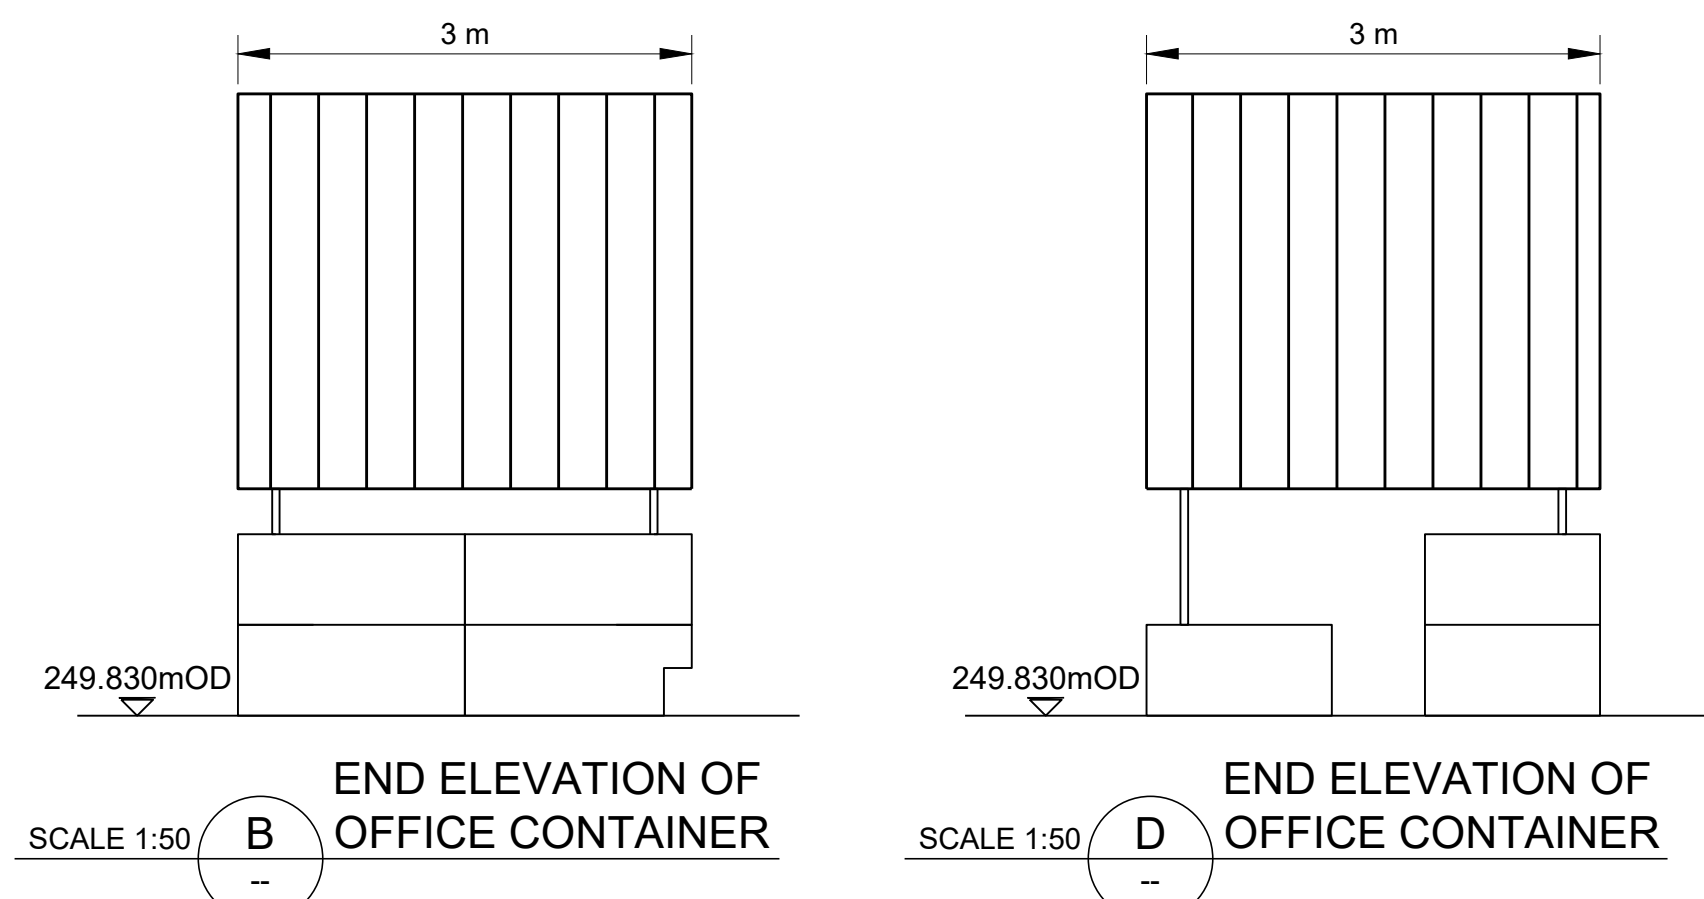
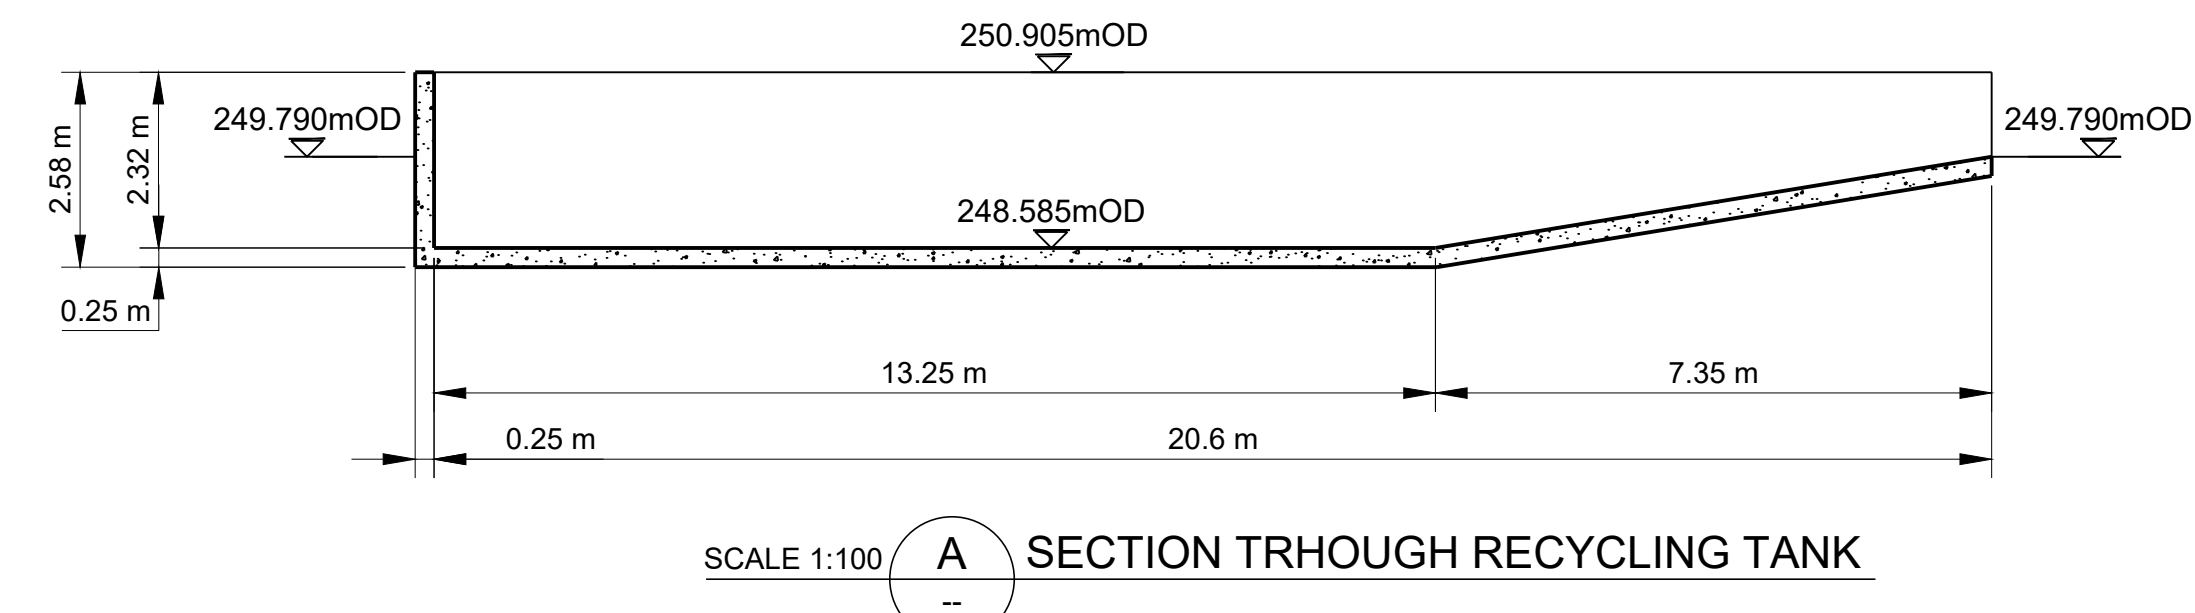
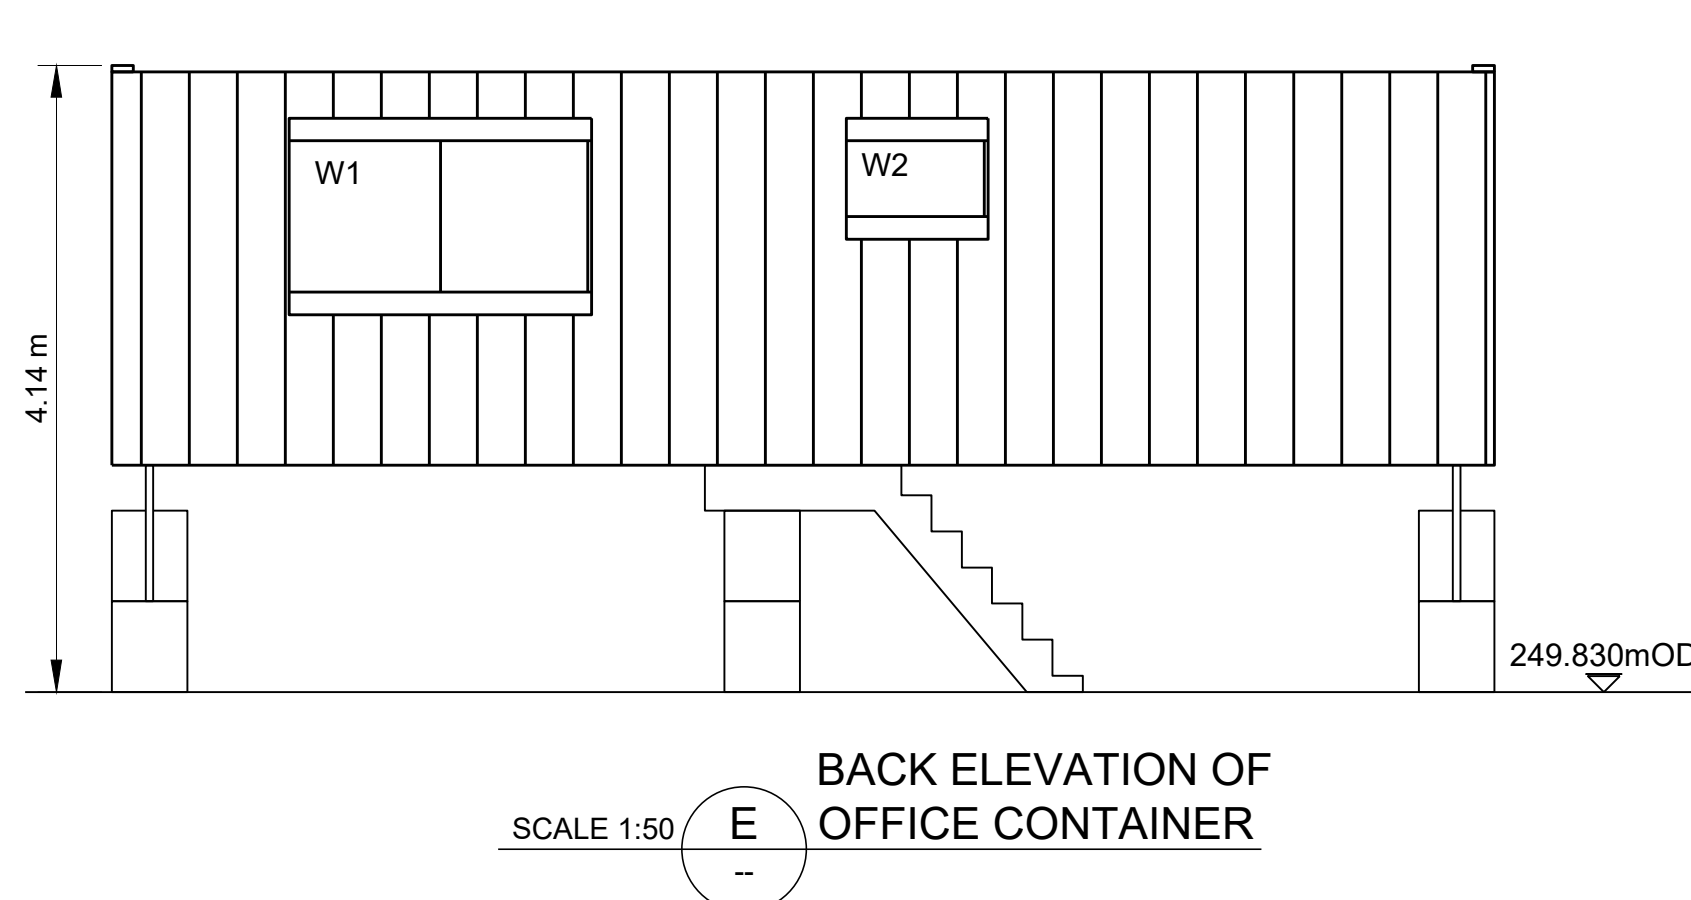
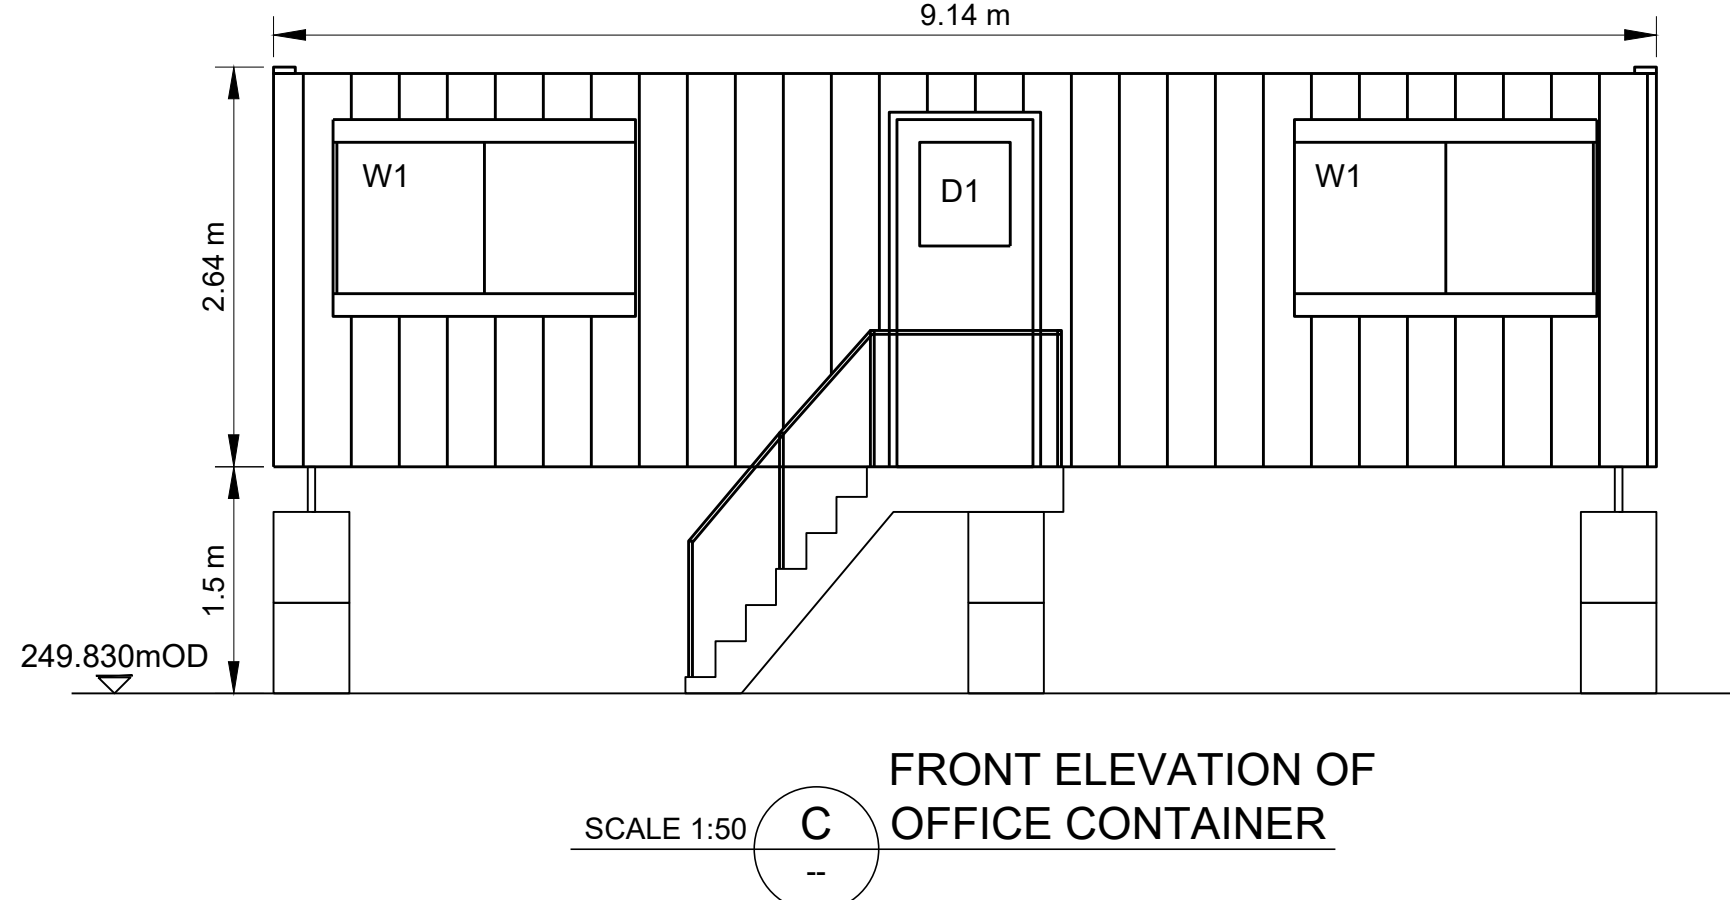
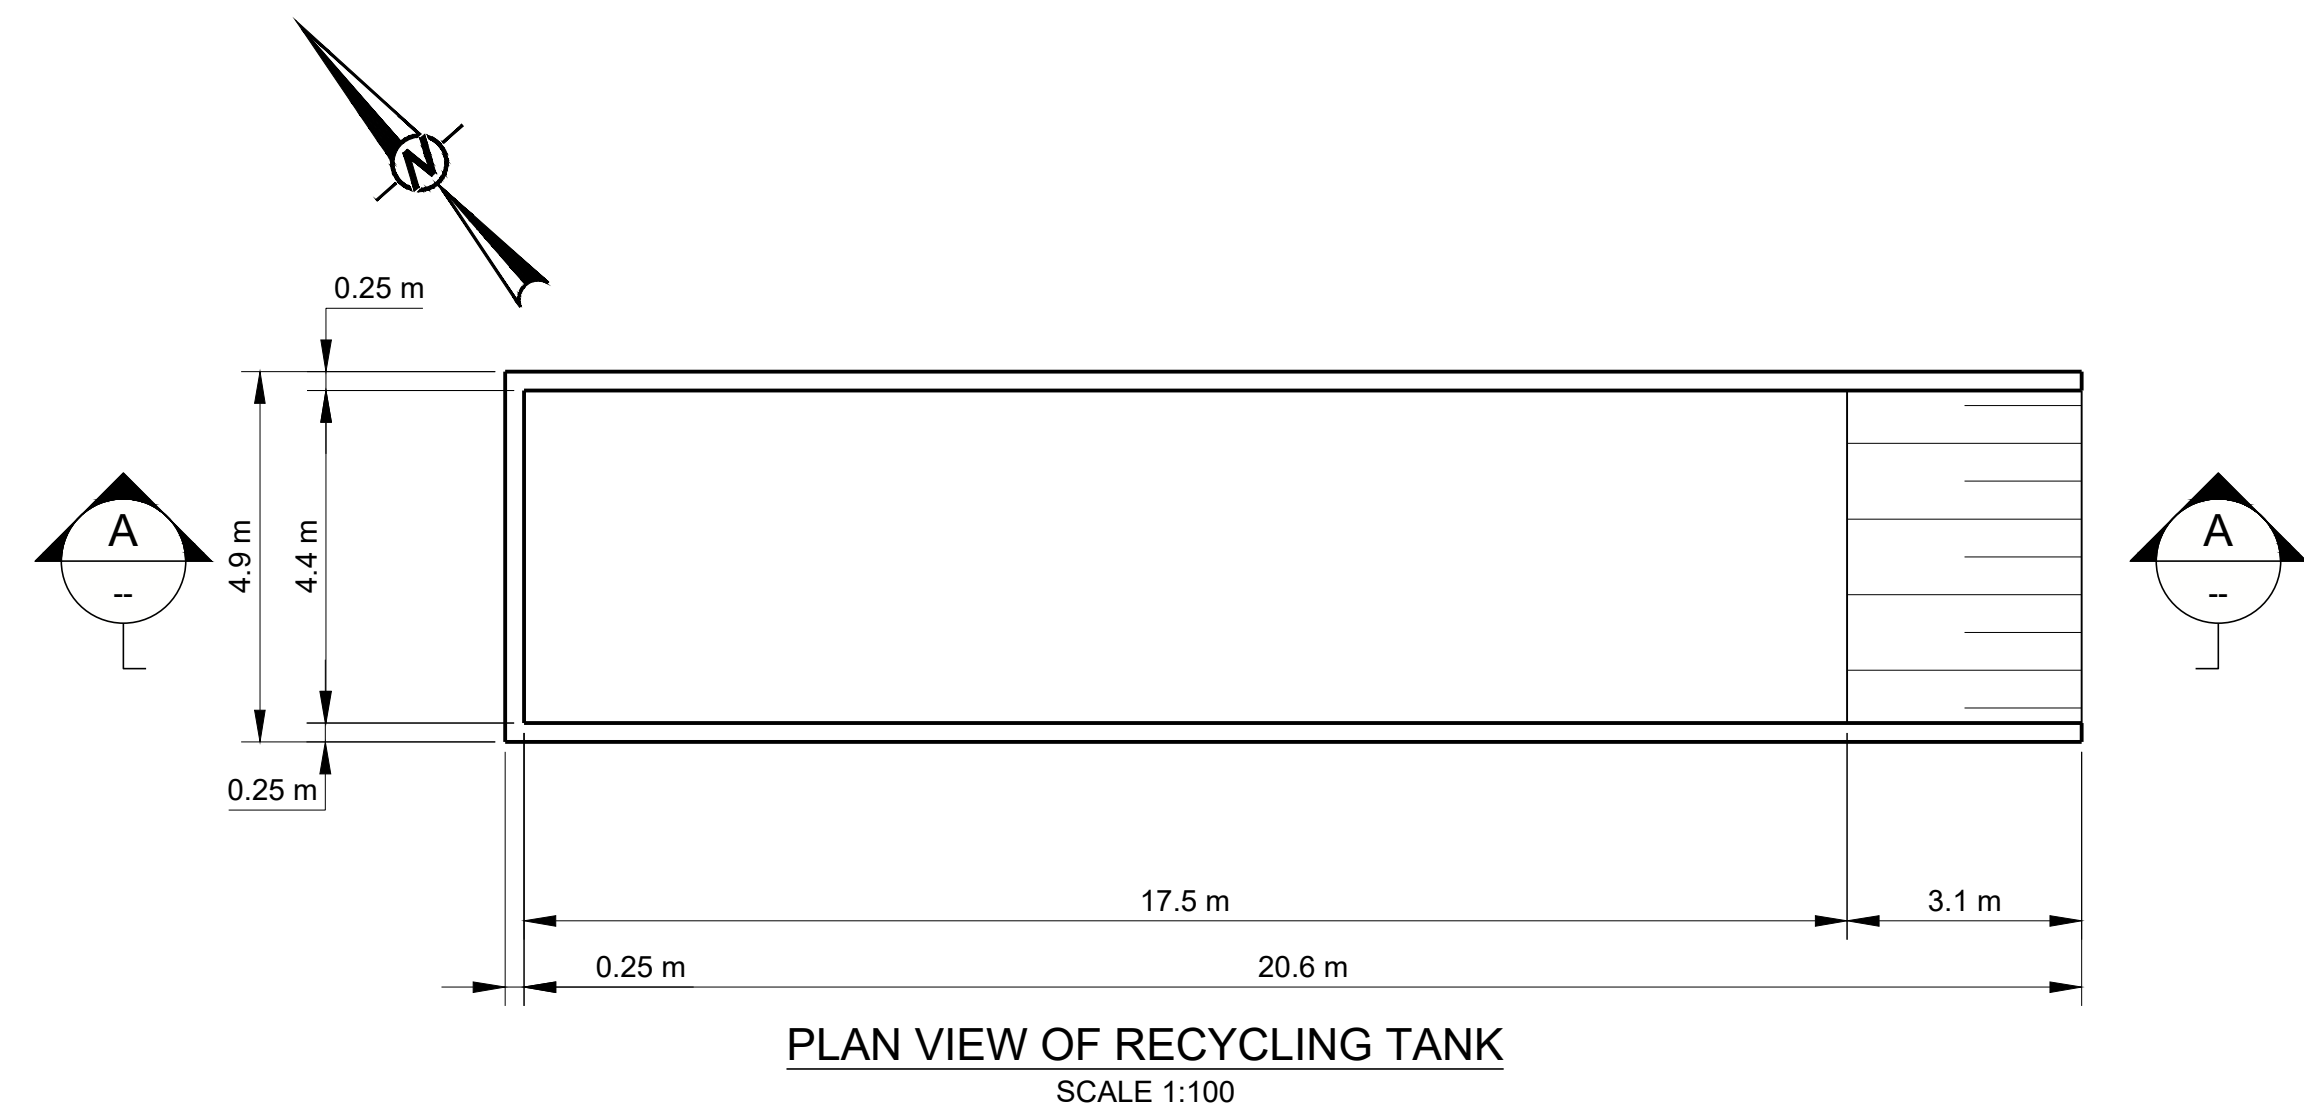
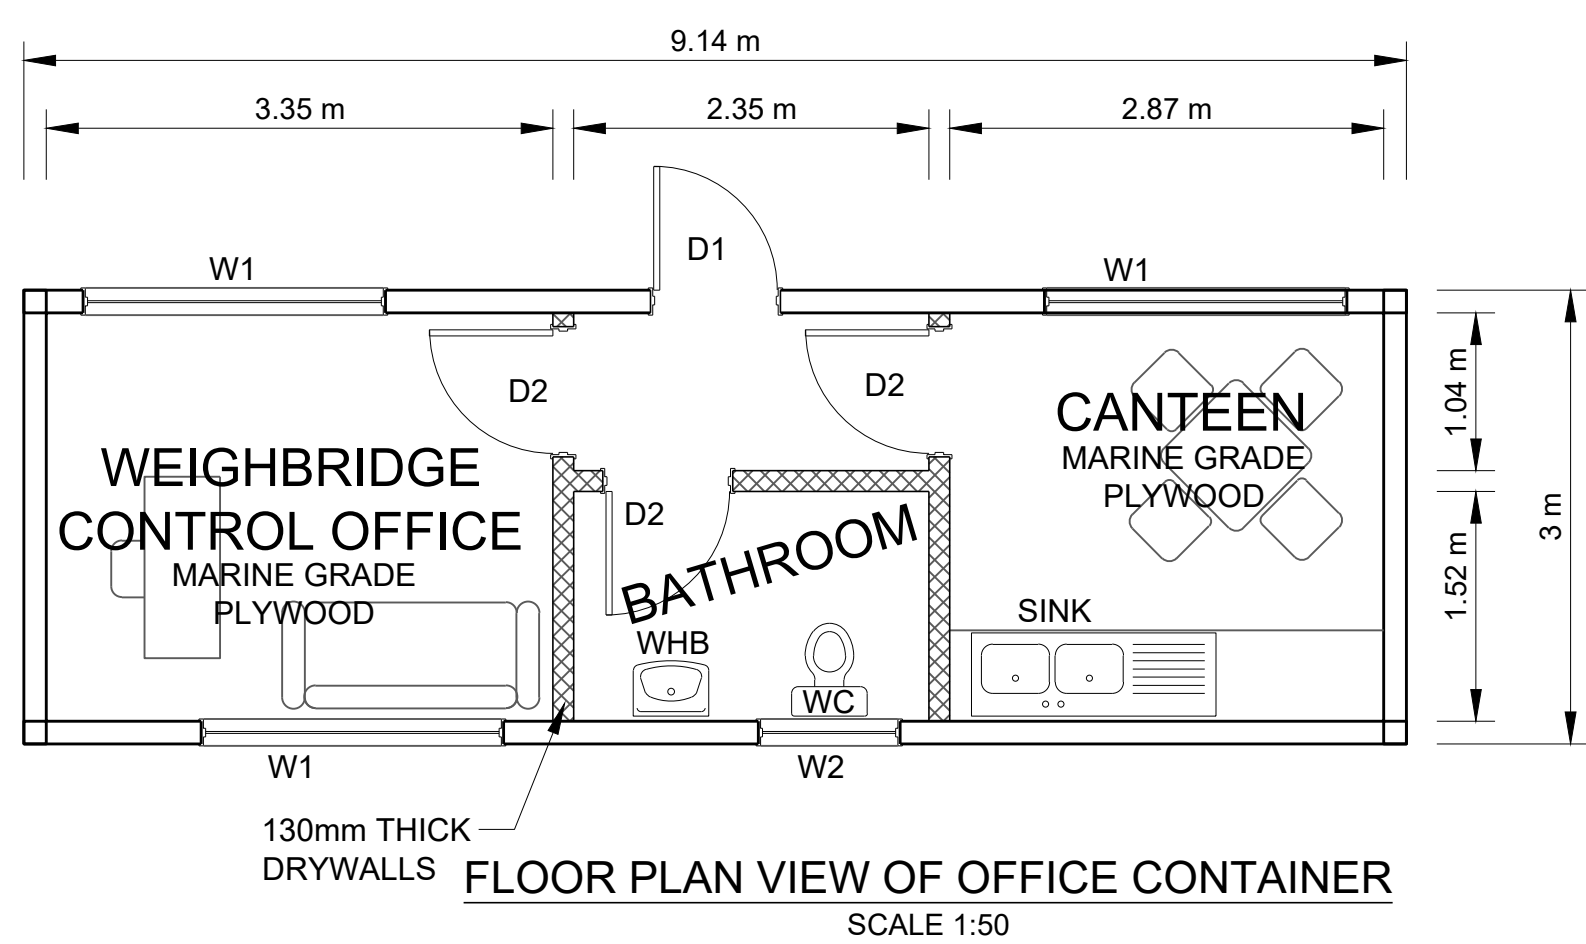
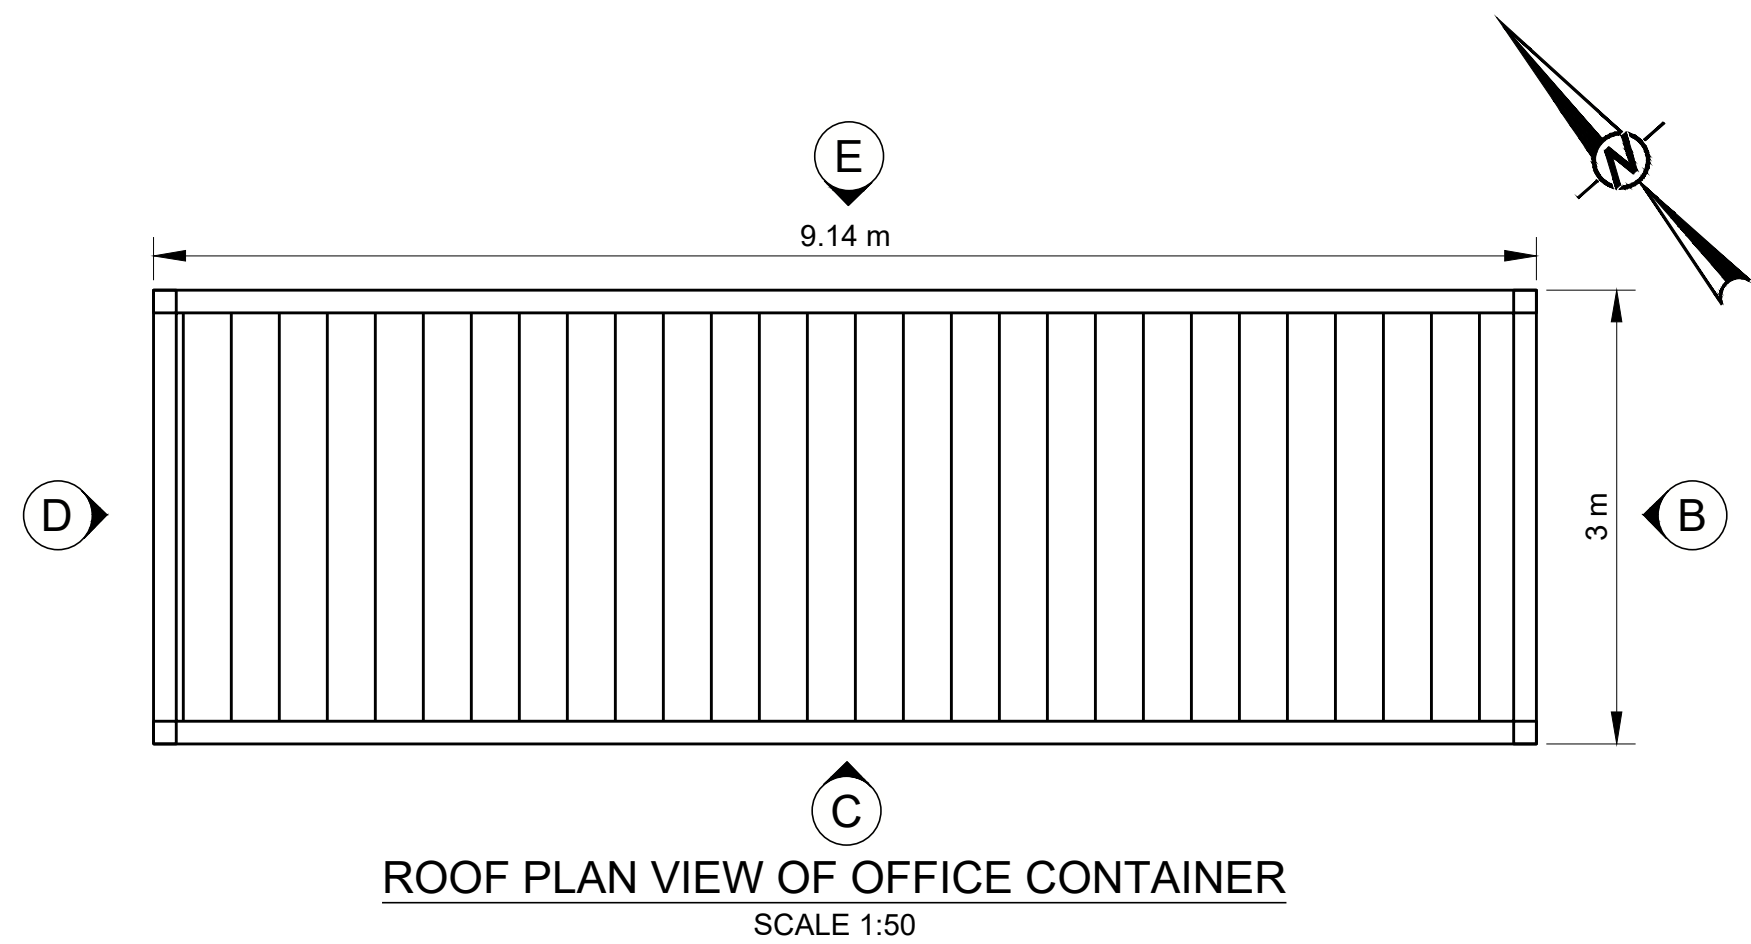
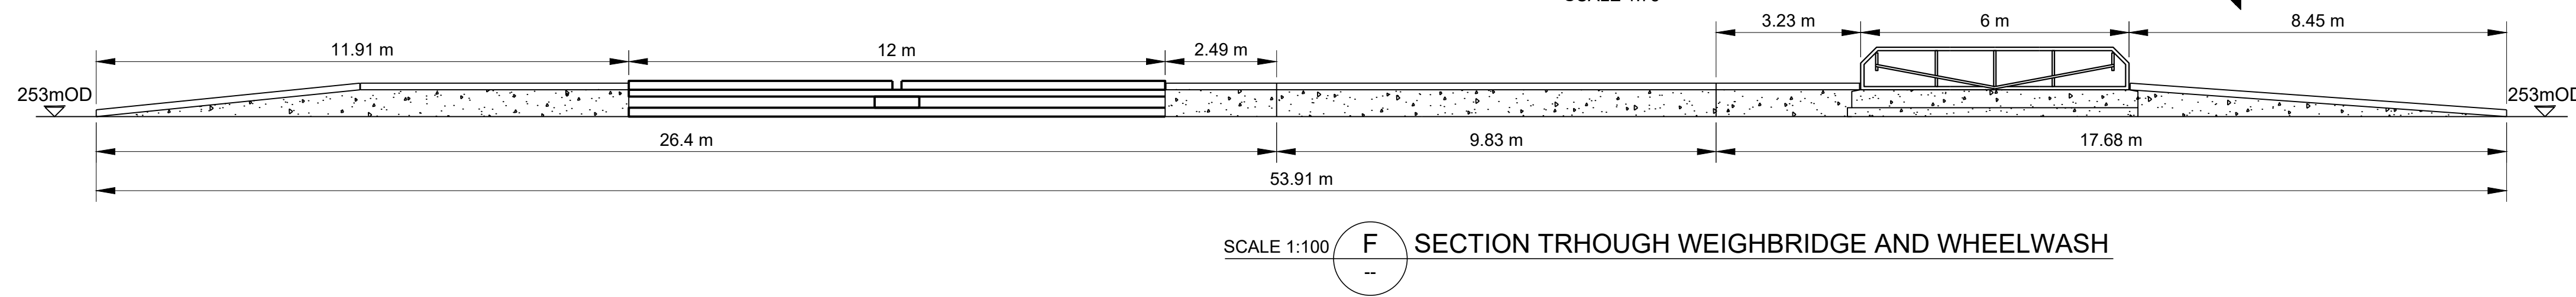
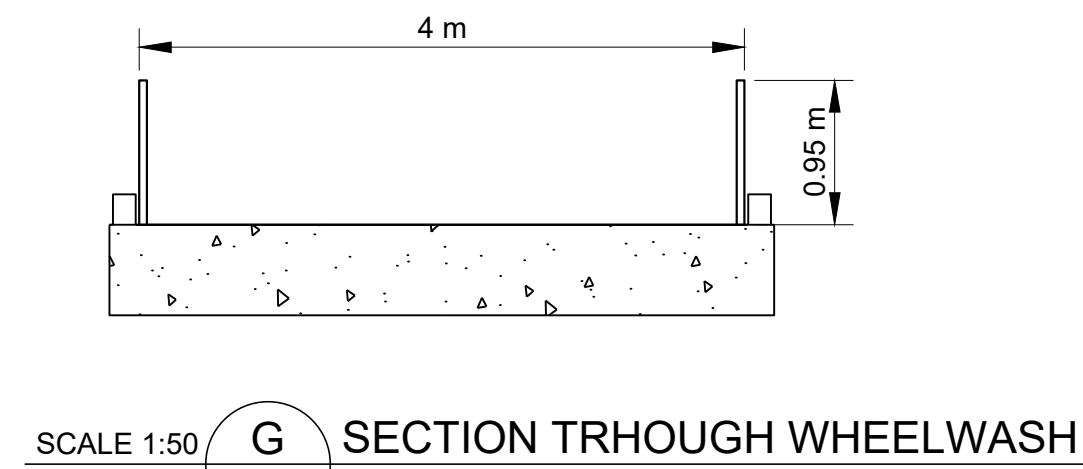


Path: \\corp.pbwan.net\Global\ZACentred_Dead\Projects\41100\ss\41107\437 - WSP PRE-SHILLELAGH QUARRY-CAD\41100\2\Tech Info\01-Current\03-Drawings\37L APPLICATION\1 - File Name: 06 (RevA) - Office Weighbridge & Tank-A1 50.dwg

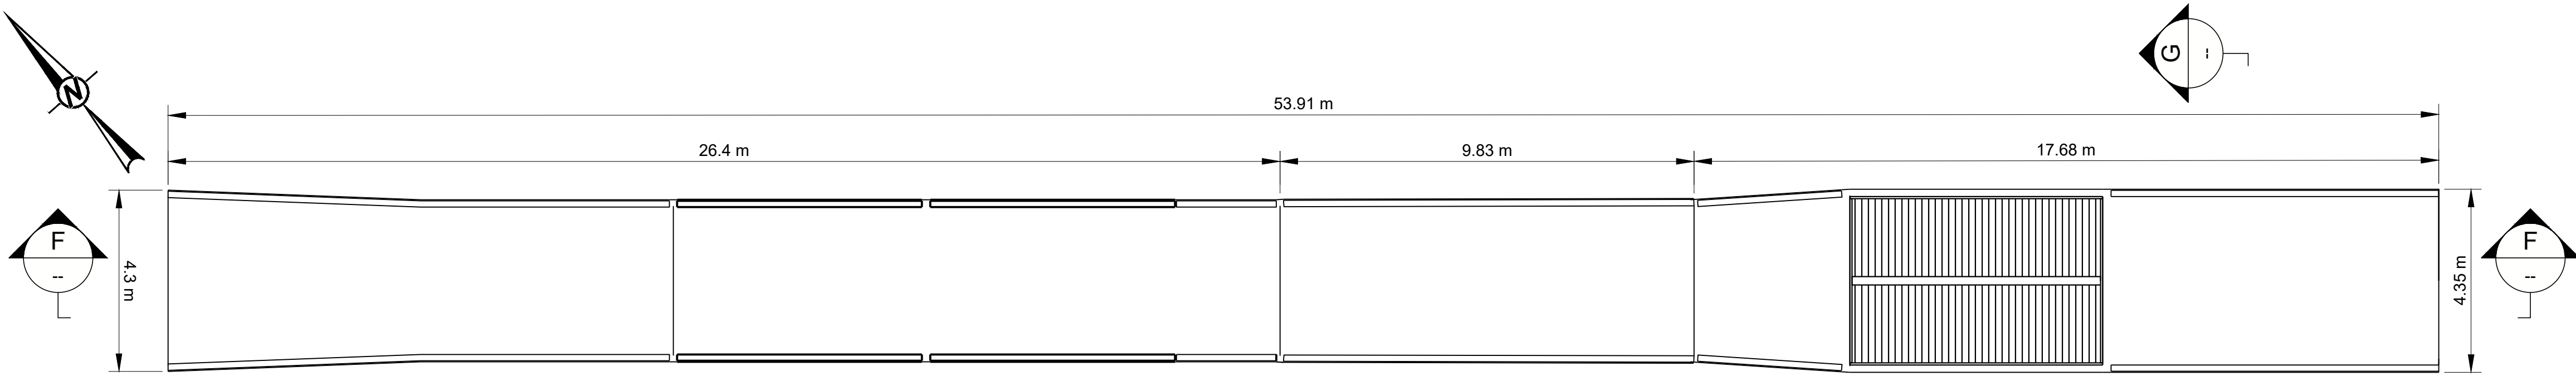

NOTES:
GRID REFERENCES ARE IN METRES & TO IRISH NATIONAL GRID.
LEVELS ARE IN METRES & TO O.S. DATUM.
DIMENSIONS ARE IN METRES.

CLIENT	SHILLELAGH QUARRIES LTD.			PROJECT	SECTION 37L APPLICATION, SHILLELAGH QUARRY, HEMPSTOWN COMMONS, BLESSINGTON, Co. KILDARE		
CONSULTANT	WSP	YYYY-MM-DD	2024-Nov25	TITLE	OFFICE CONTAINER, WEIGHBRIDGE, WHEELWASH AND WHEELWASH RECYCLING TANK DETAILS		
		PREPARED	BVV	PROJECT No.	IE0037007.4788	DRAWING No.	06
		DESIGN	JD	Rev.	C	SCALE	AS SHOWN A1
		REVIEW	KMG				
		APPROVED	RT				

IF THIS MEASUREMENT DOES NOT MATCH WHAT IS SHOWN, THE SHEET SIZE HAS BEEN MODIFIED FROM ISO A1 25 mm