


BOUNDARY AREAS			
LOCATION	AREA (M²)		
RINGASKIDDY WEST	110,743		
RINGASKIDDY EAST BERTH 2	19,945		
DRY CONTAINER STORAGE AREA	16,295		
RO-RO QUAY AND LINKSPAN CONTAINER BERTH	2,675		
INTERNAL ROADS AND M28 ROAD CONNECTION	14,720		

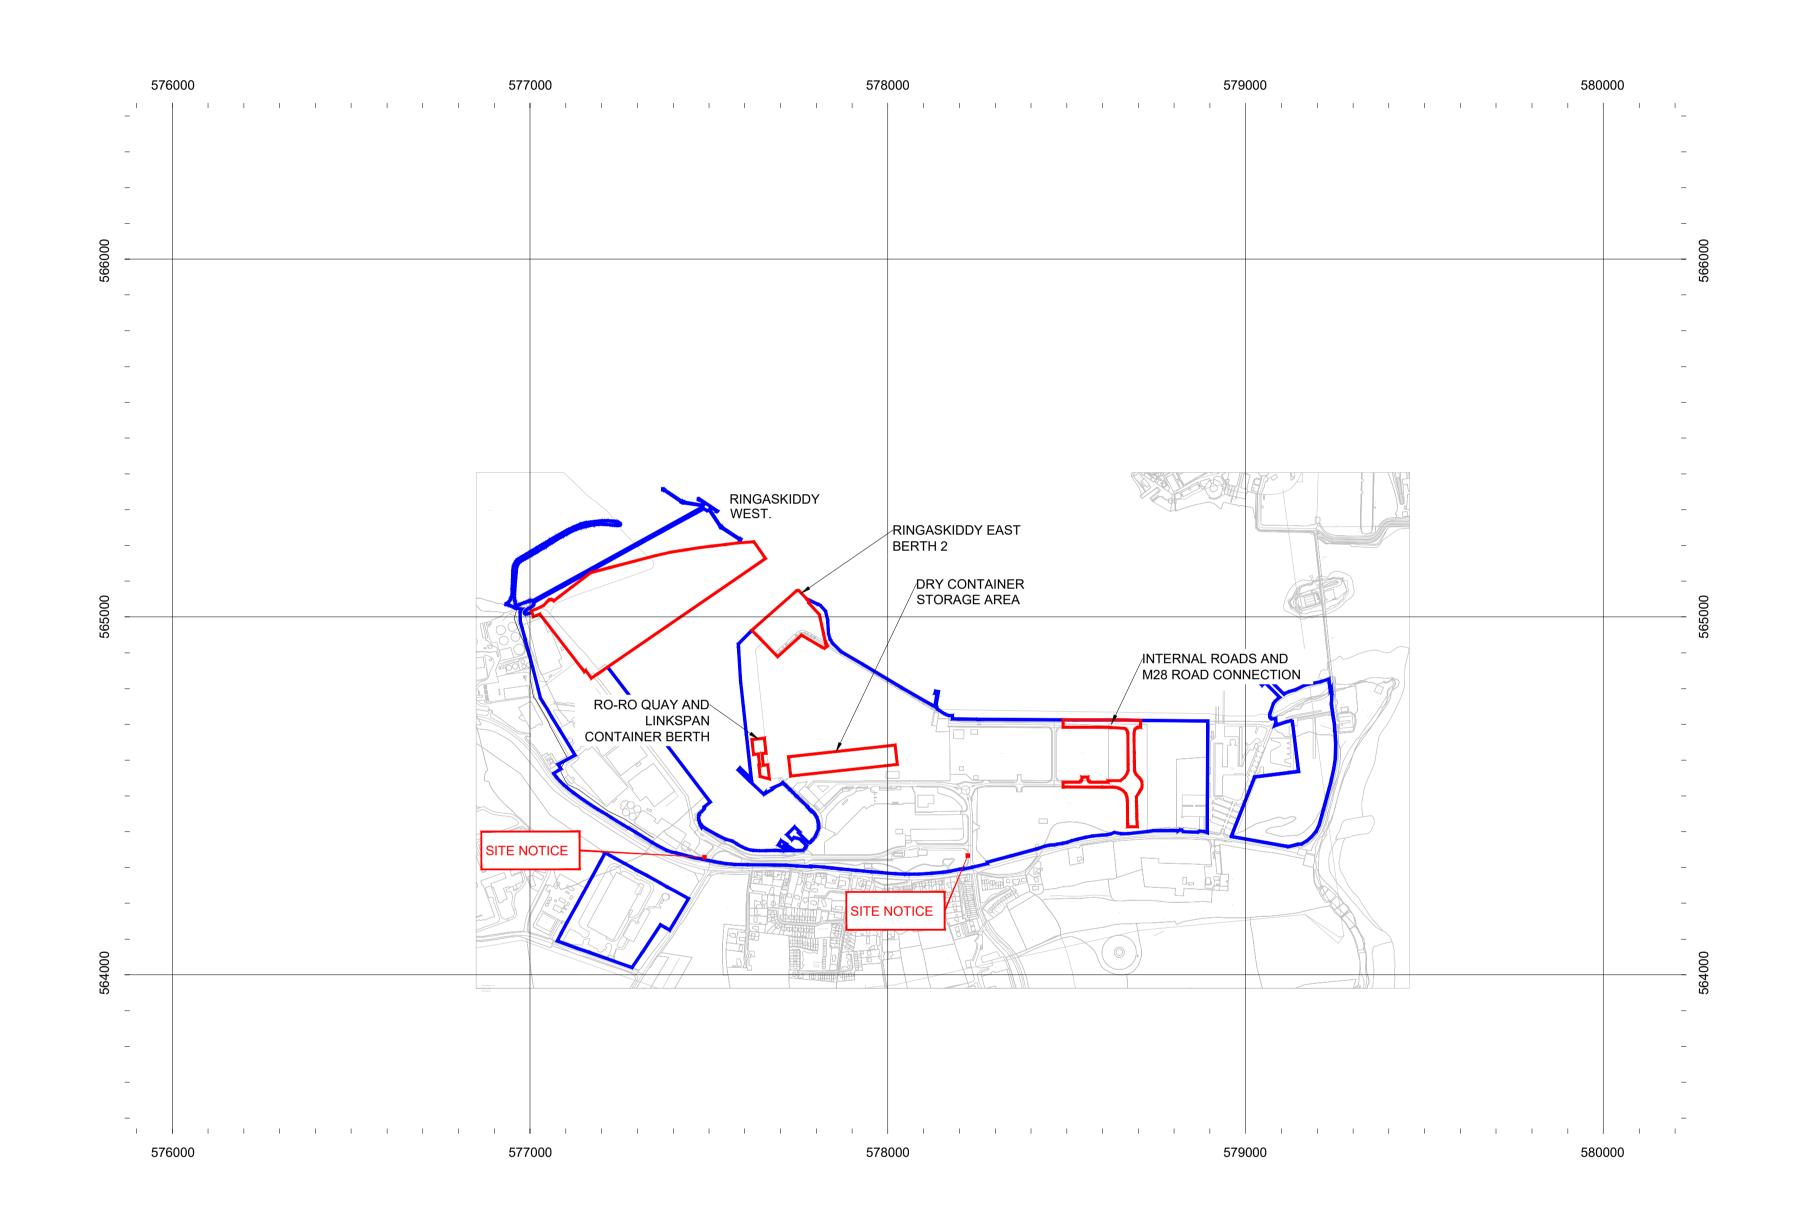


GENERAL NOTES:

- © THIS DRAWING IS COPYRIGHT AND MAY ONLY BE REPRODUCED WITH THE DESIGNER'S PERMISSION.
- . ALL DIMENSIONS ARE IN MILLIMETRES (UNLESS NOTED OTHERWISE).
- 2. DRAWINGS ARE NOT TO BE SCALED.
- WITH THE RELEVANT PROJECT SPECIFICATION AND ALL OTHER RELEVANT CONTRACT DOCUMENTATION. . ANY DISCREPANCIES BETWEEN THESE DOCUMENTS SHALL BE BROUGHT TO THE ATTENTION OF THE ENGINEER.

3. ALL DRAWINGS ARE TO BE READ IN CONJUNCTION

- 5. EXCEPT WHERE OTHERWISE STATED, ALL LEVELS ARE IN METERS, RELATED TO ORDNANCE DATUM MALIN (ODM).
- 6. MAPS ARE PRODUCED USING OSI MAPPING.
- CYAL50399548 © Tailte Éireann Surveying
- '· [**.**m O.D.] REFER TO LEVELS AT ORDNANCE DATUM MALIN
- 8. [**.**mCD] REFER TO LEVELS TO CHART DATUM

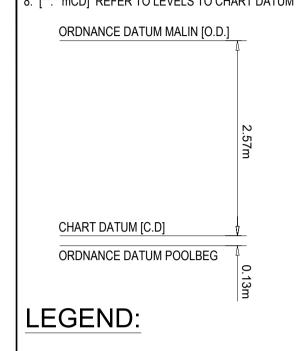

PLANNING BOUNDARY

ORDNANCE SURVEY MAPPING:

SHEET NUMBER: 1:1000 - 6472-13, 6472-14, 6472-15, 6472-19, 6472-20. 1:2500 - 6472-C, 6511-B, 6472-D, 6511-A

PORT OWNERSHIP BOUNDARY

TOWNLAND: RINGASKIDDY

P04	07.02.25	ISSUED FOR PLANNING	JRC	MF	
P03	03.01.25	ISSUED FOR INFORMATION	JRC	MF	
P02	20.12.24	ISSUED FOR INFORMATION	JRC	MF	
P01	13.12.24	ISSUED FOR INFORMATION	JRC	MF	
REV	DATE	DESCRIPTION	BY	APP	
PROJECT:					

RINGASKIDDY PORT REDEVELOPMENT -PLANNING

PROPOSED SITE LOCATION MAP





DRAWN:	CHECKED:	APPROVED:
JRC	EL	MF
PROJECT NUMBER:	DATE:	SCALE @ A1:
24462	DEC 2024	1:10560
CTATUS DESCRIPTION		CTATUC:

FOR APPROVAL

24462-MWP-02-ZZ-DR-S-5000 P04

S4