




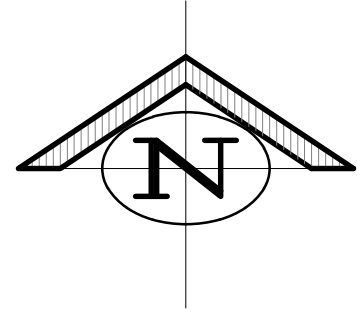


- PHASE 1b
- DRY CONTAINER STORAGE AREA
 - RINGASKIDDY EAST - CONTAINER BERTH 2
 - INTERNAL ROADS AND M28 ROAD CONNECTION

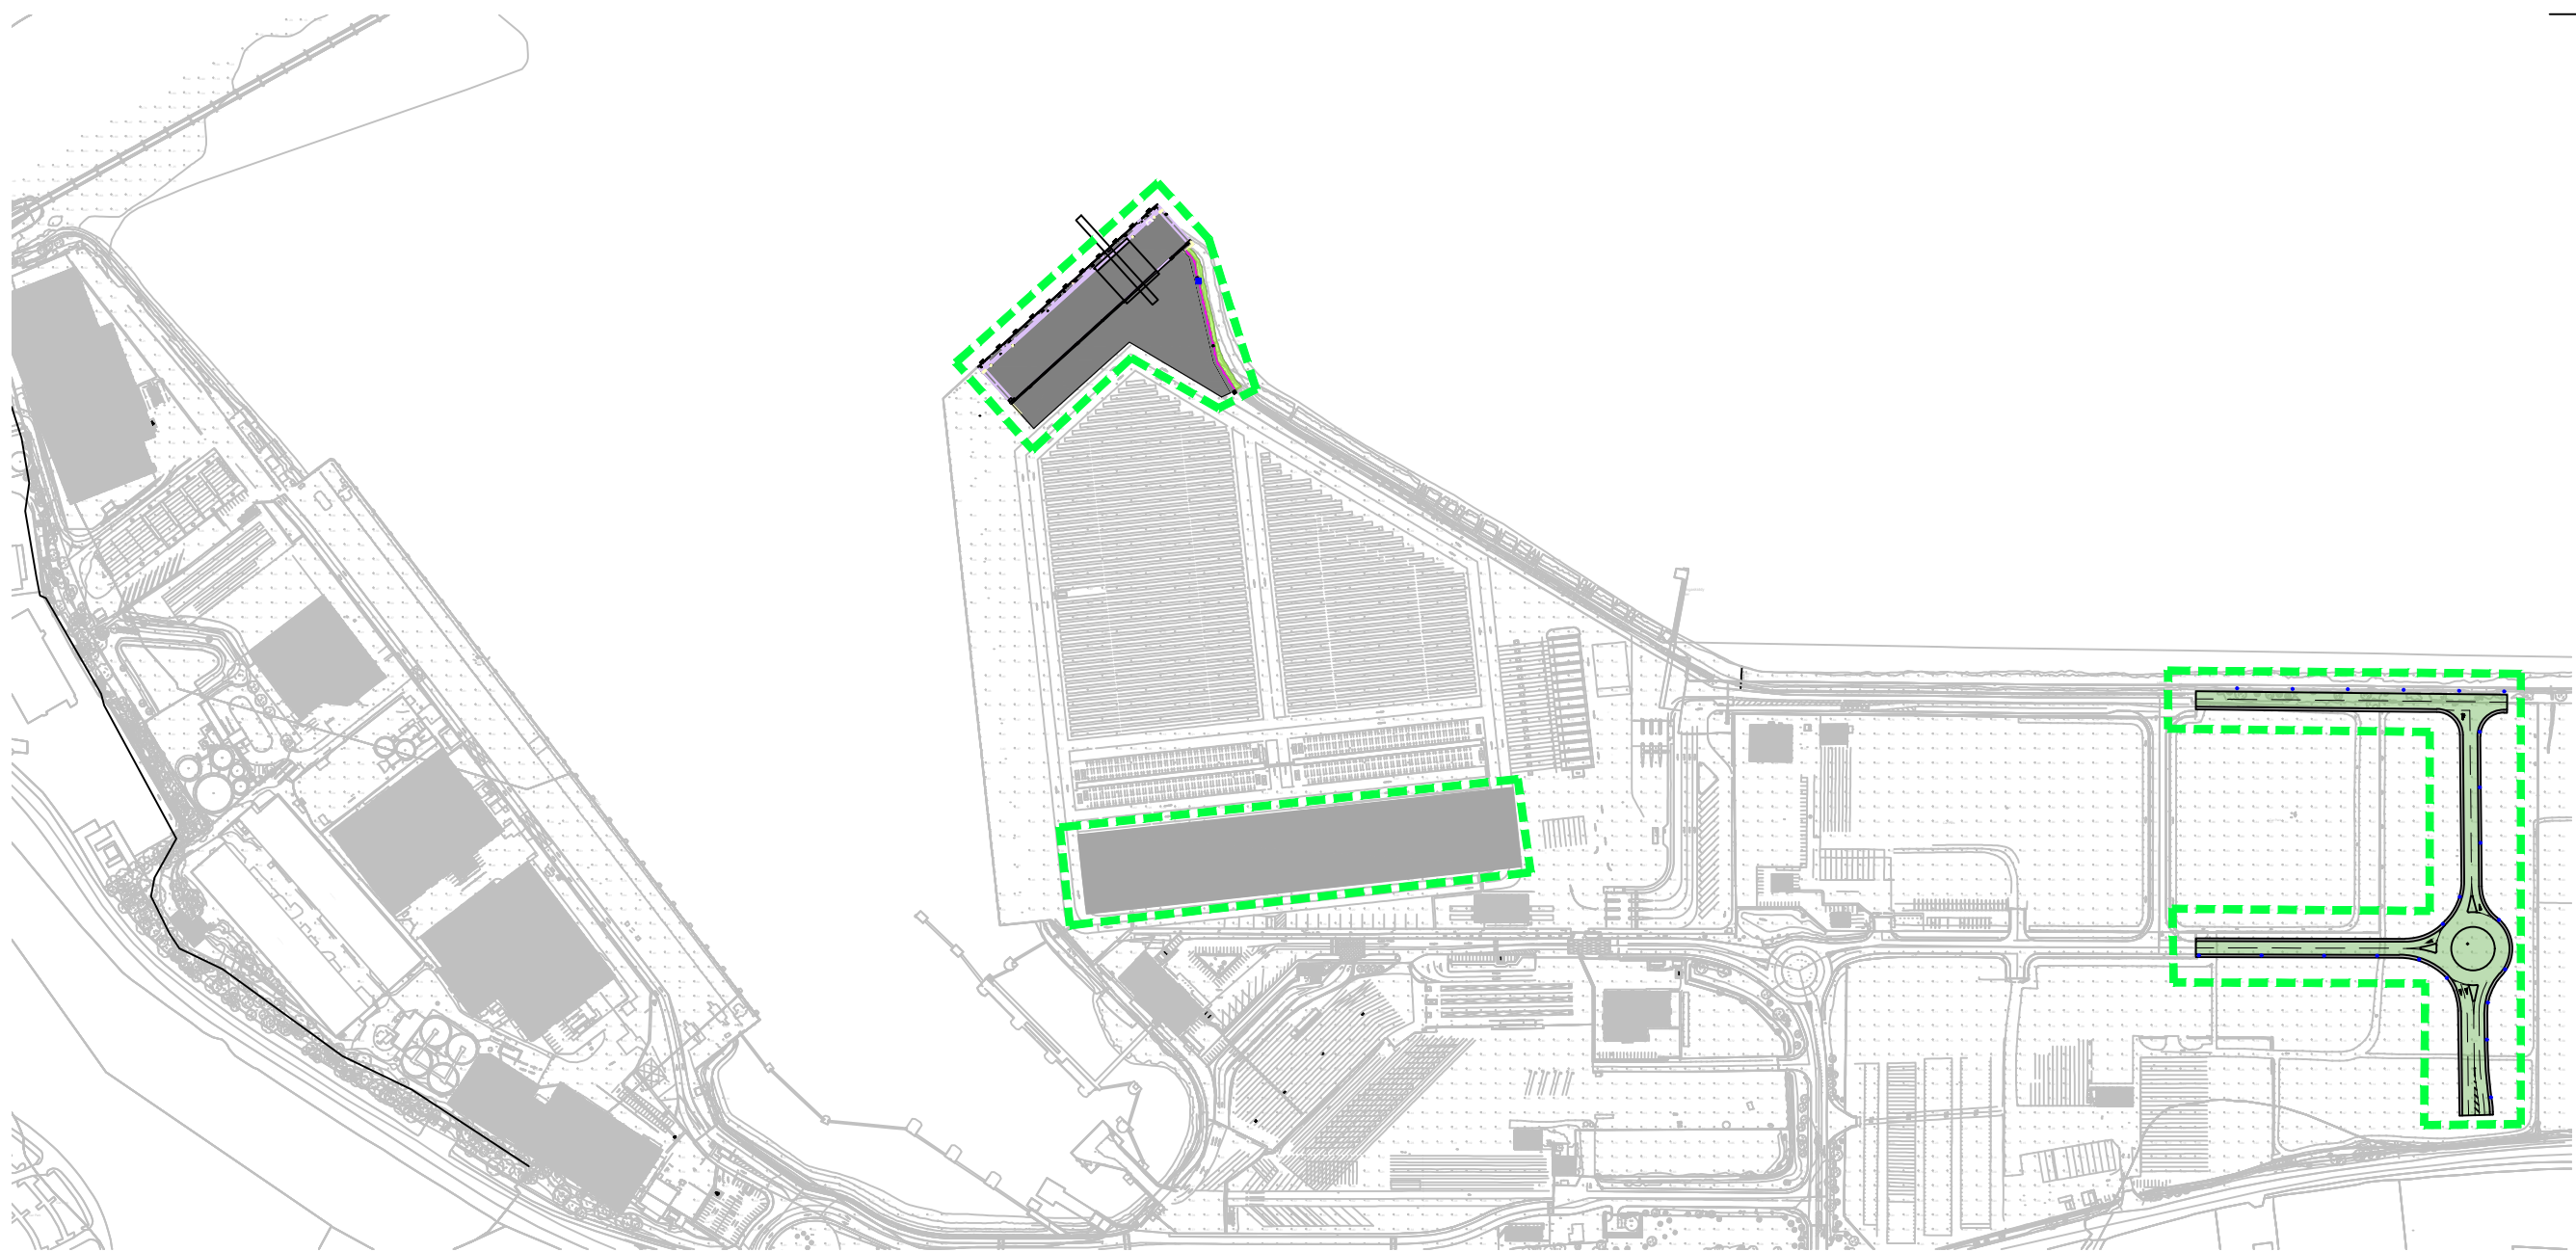


PHASE 1B

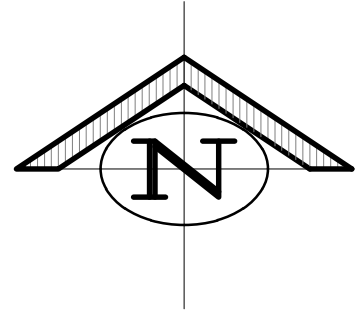


- PHASE 2
- RINGASKIDDY WEST DEEPWATER BERTH

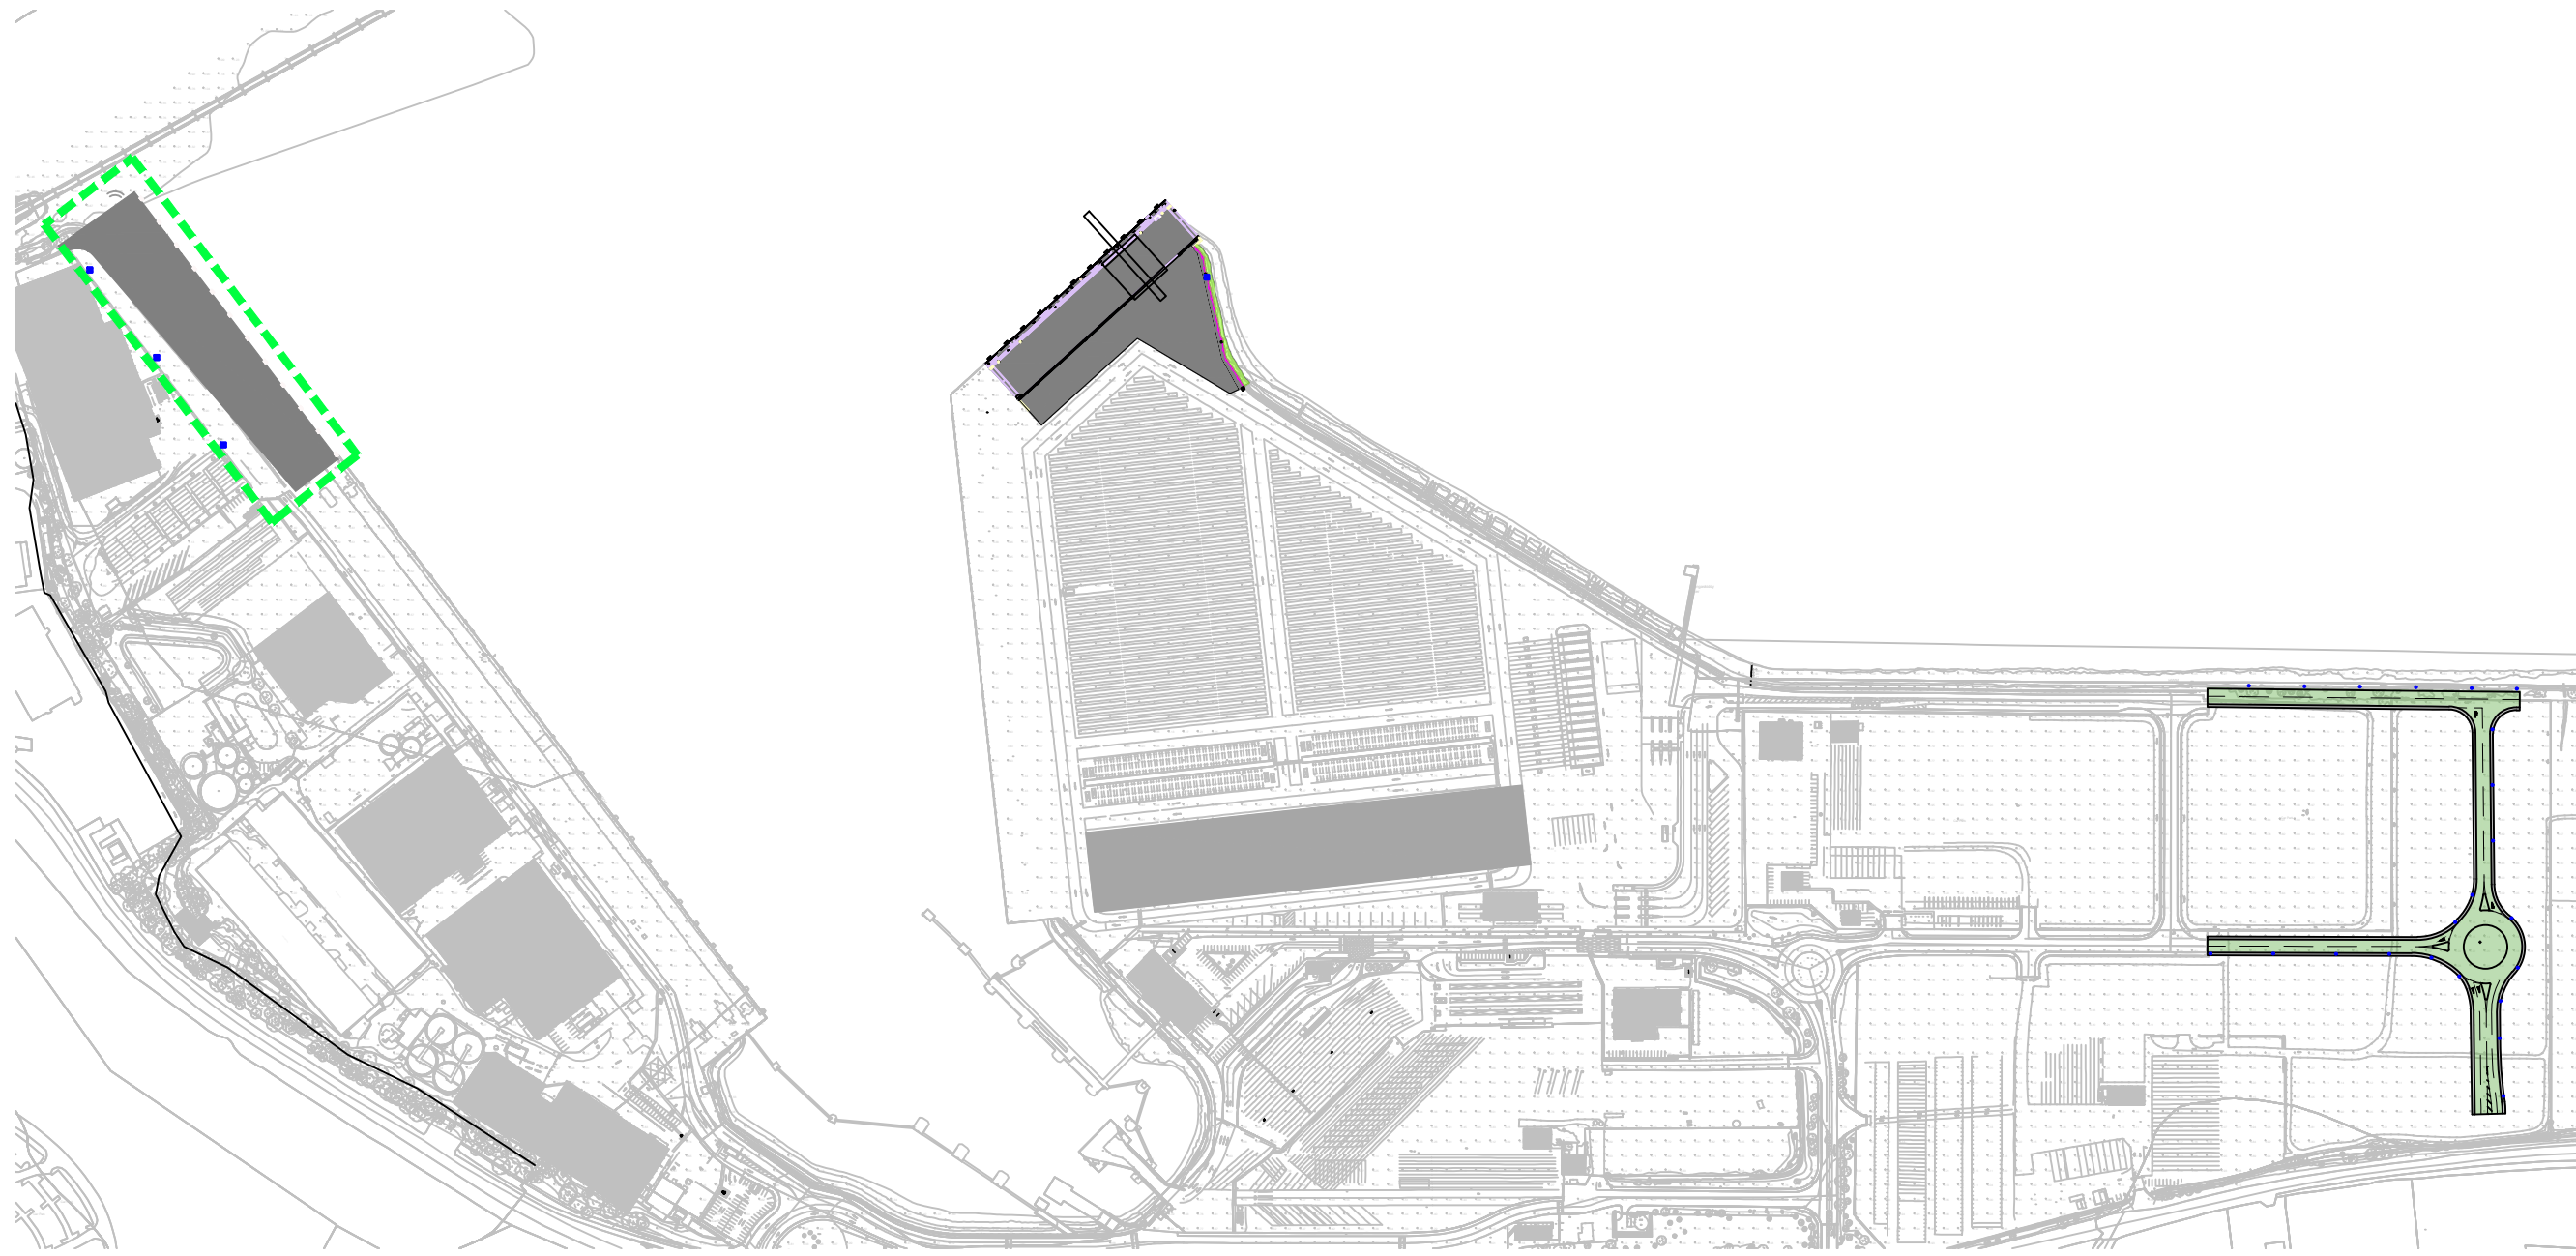

PHASE 2

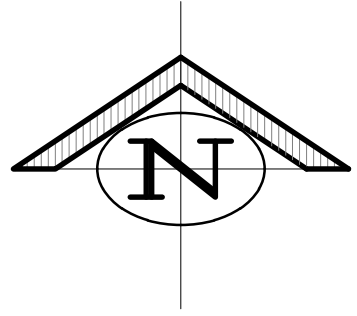

- PHASE 3
- RO-RO QUAY AND LINKSPAN - CONTAINER BERTH

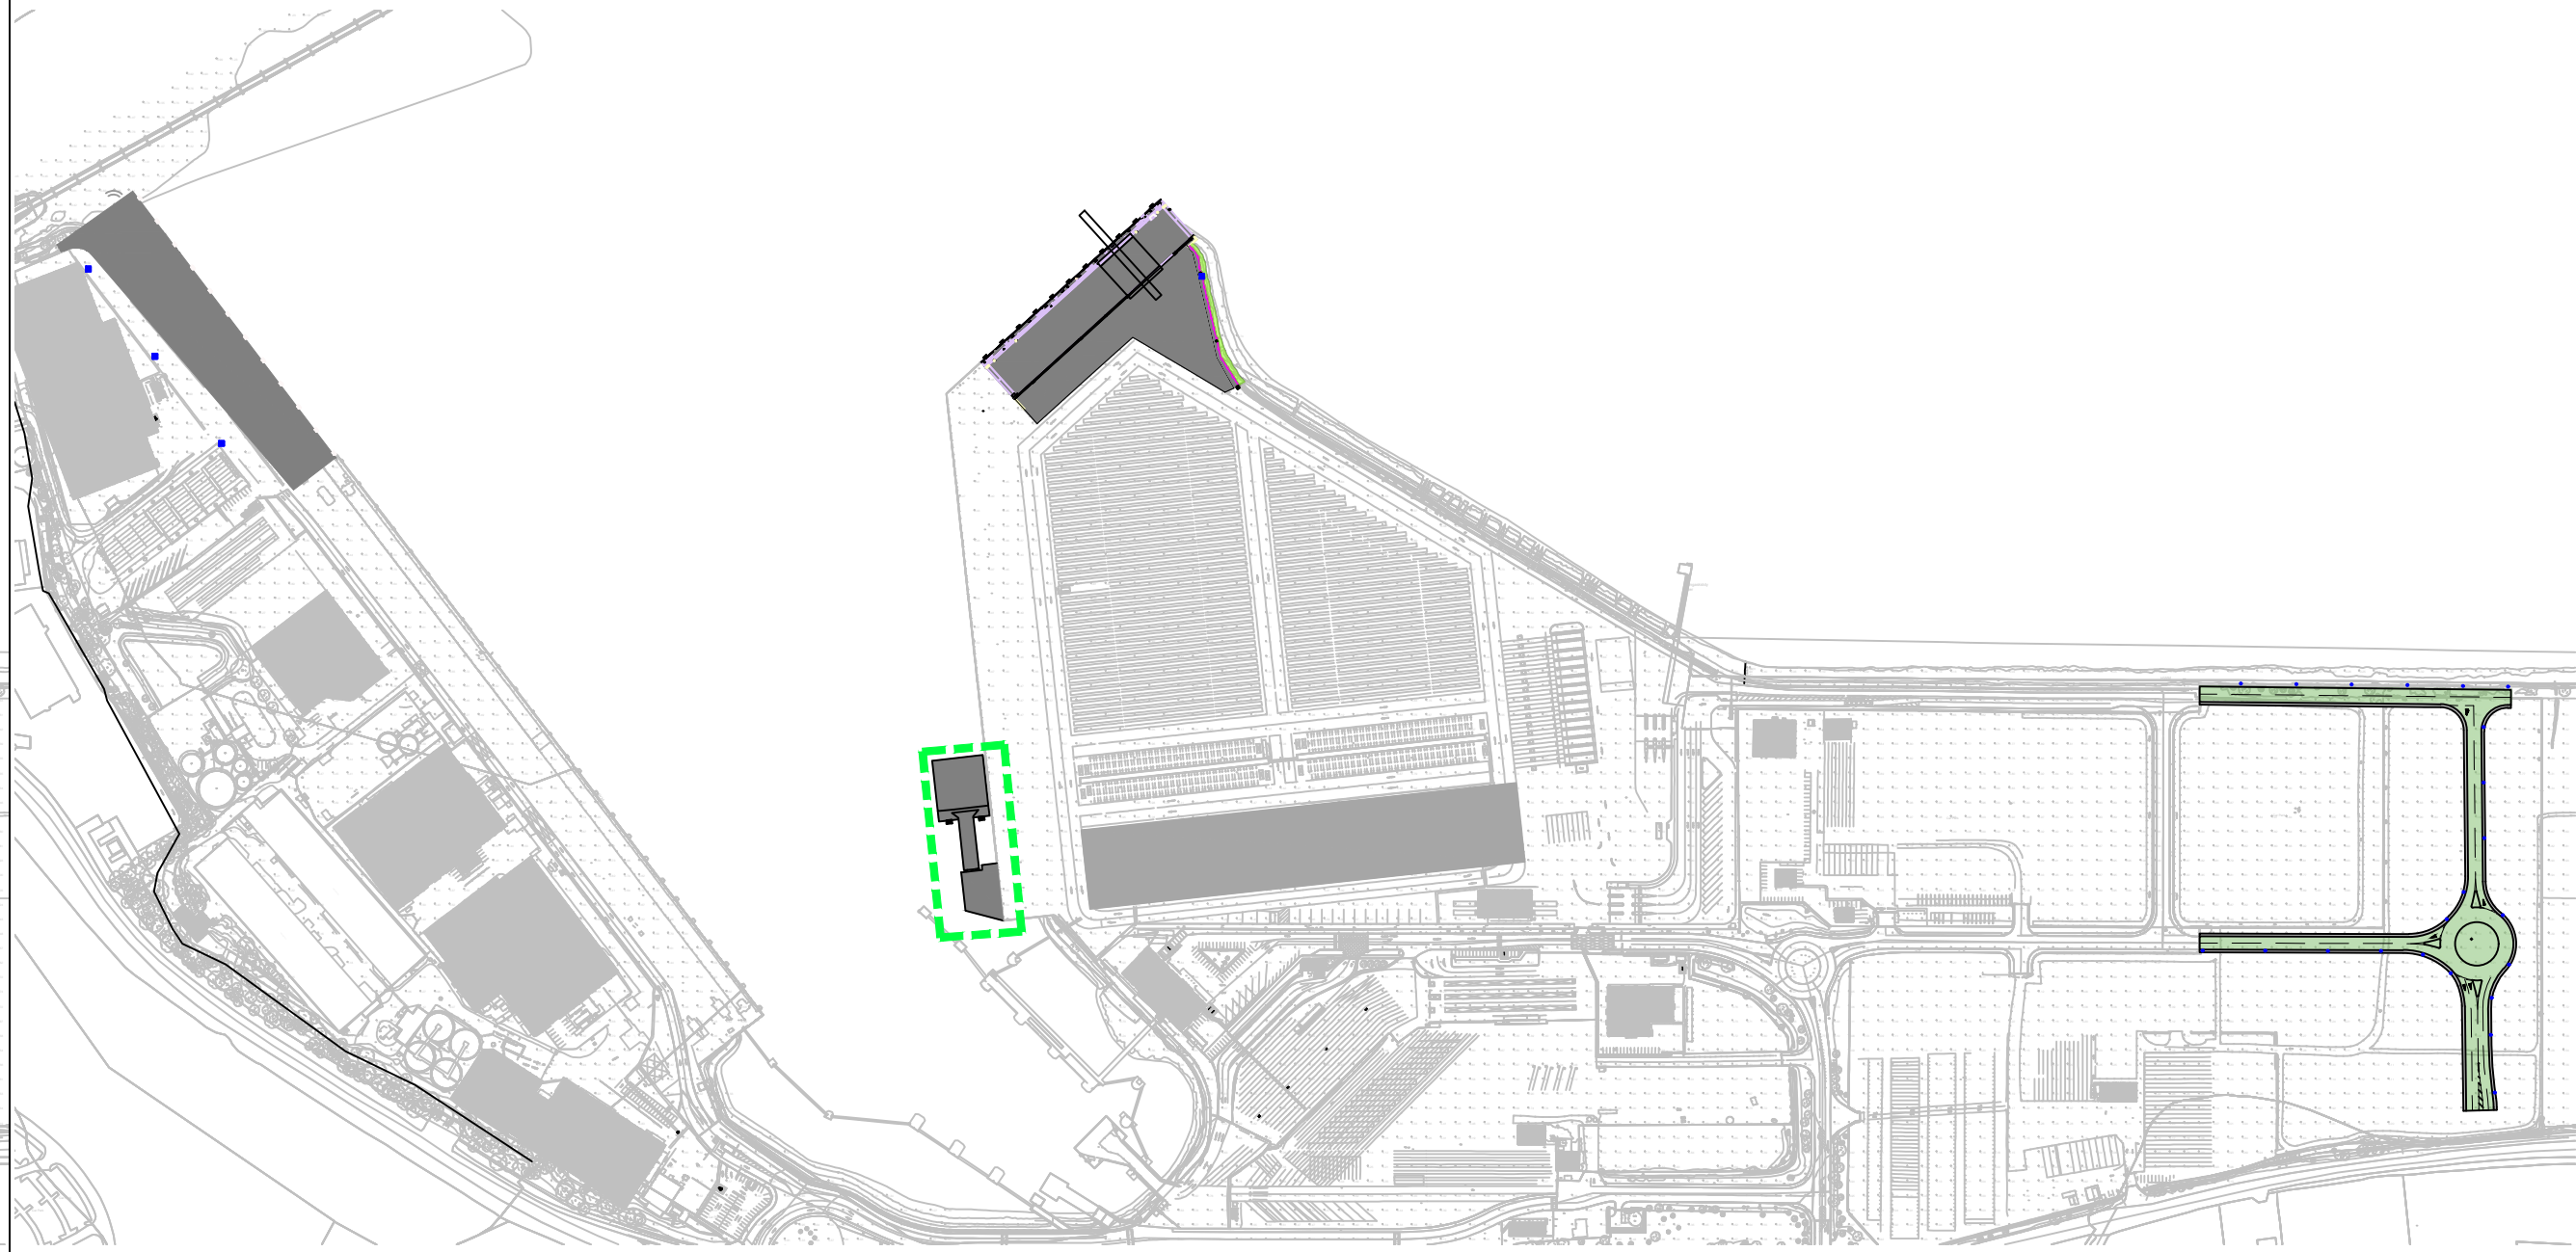


PHASE 3

20m 100m 200m 400m
SCALE 1:5000 @ A1

GENERAL NOTES:

- © THIS DRAWING IS COPYRIGHT AND MAY ONLY BE REPRODUCED WITH THE DESIGNER'S PERMISSION.
1. ALL DIMENSIONS ARE IN MILLIMETRES (UNLESS NOTED OTHERWISE).
 2. DRAWINGS ARE NOT TO BE SCALED.
 3. ALL DRAWINGS ARE TO BE READ IN CONJUNCTION WITH THE RELEVANT PROJECT SPECIFICATION AND ALL OTHER RELEVANT CONTRACT DOCUMENTATION.
 4. ANY DISCREPANCIES BETWEEN THESE DOCUMENTS SHALL BE BROUGHT TO THE ATTENTION OF THE ENGINEER.
 5. EXCEPT WHERE OTHERWISE STATED, ALL LEVELS ARE IN METERS, RELATED TO ORDNANCE DATUM MALIN (ODM).
 6. MAPS ARE PRODUCED USING OSI MAPPING.
CYAL50399548 © Taille Éireann - Surveying
 7. [**.*m O.D.] REFER TO LEVELS AT ORDNANCE DATUM MALIN
 8. [**.*mCD] REFER TO LEVELS TO CHART DATUM

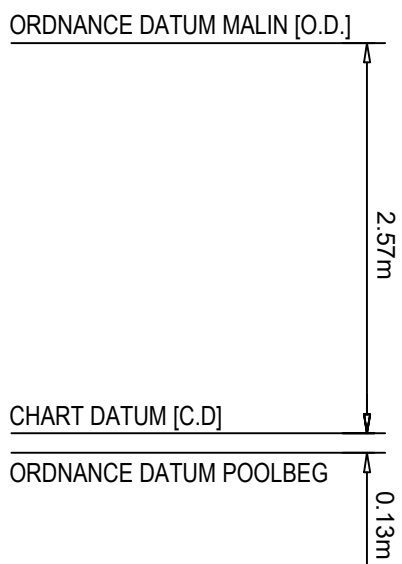

LEGEND:


- DENOTES ITEMS CONSTRUCTED UNDER PHASE STATED

PO4	07.02.25	ISSUED FOR PLANNING	JRC	MF
PO3	03.01.25	ISSUED FOR INFORMATION	JRC	MF
PO2	20.12.24	ISSUED FOR INFORMATION	JRC	MF
PO1	13.12.24	ISSUED FOR INFORMATION	JRC	MF
REV	DATE	DESCRIPTION	BY	APP

PROJECT:
RINGASKIDDY PORT REDEVELOPMENT - PLANNING

TITLE:
PROPOSED SITE PHASING

CLIENT:

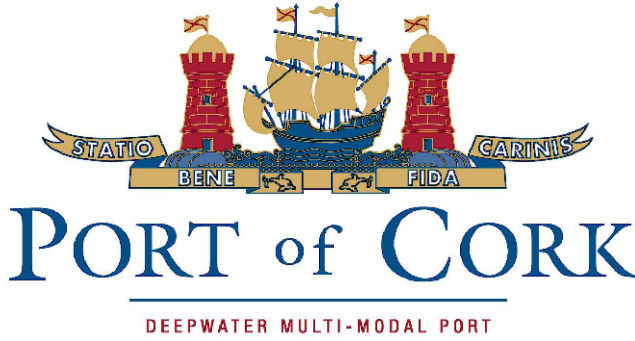

DRAWN:	JRC	CHECKED:	EL	APPROVED:	MF
PROJECT NUMBER:	24462	DATE:	DEC 2024	SCALE @ A1:	1:5000
STATUS DESCRIPTION	FOR APPROVAL				STATUS: S4
DRAWING NUMBER:	24462-MWP-02-ZZ-DR-S-5021				REV: P04