




ELEVATION KEY PLAN LOCATION
SCALE: 1: 10000

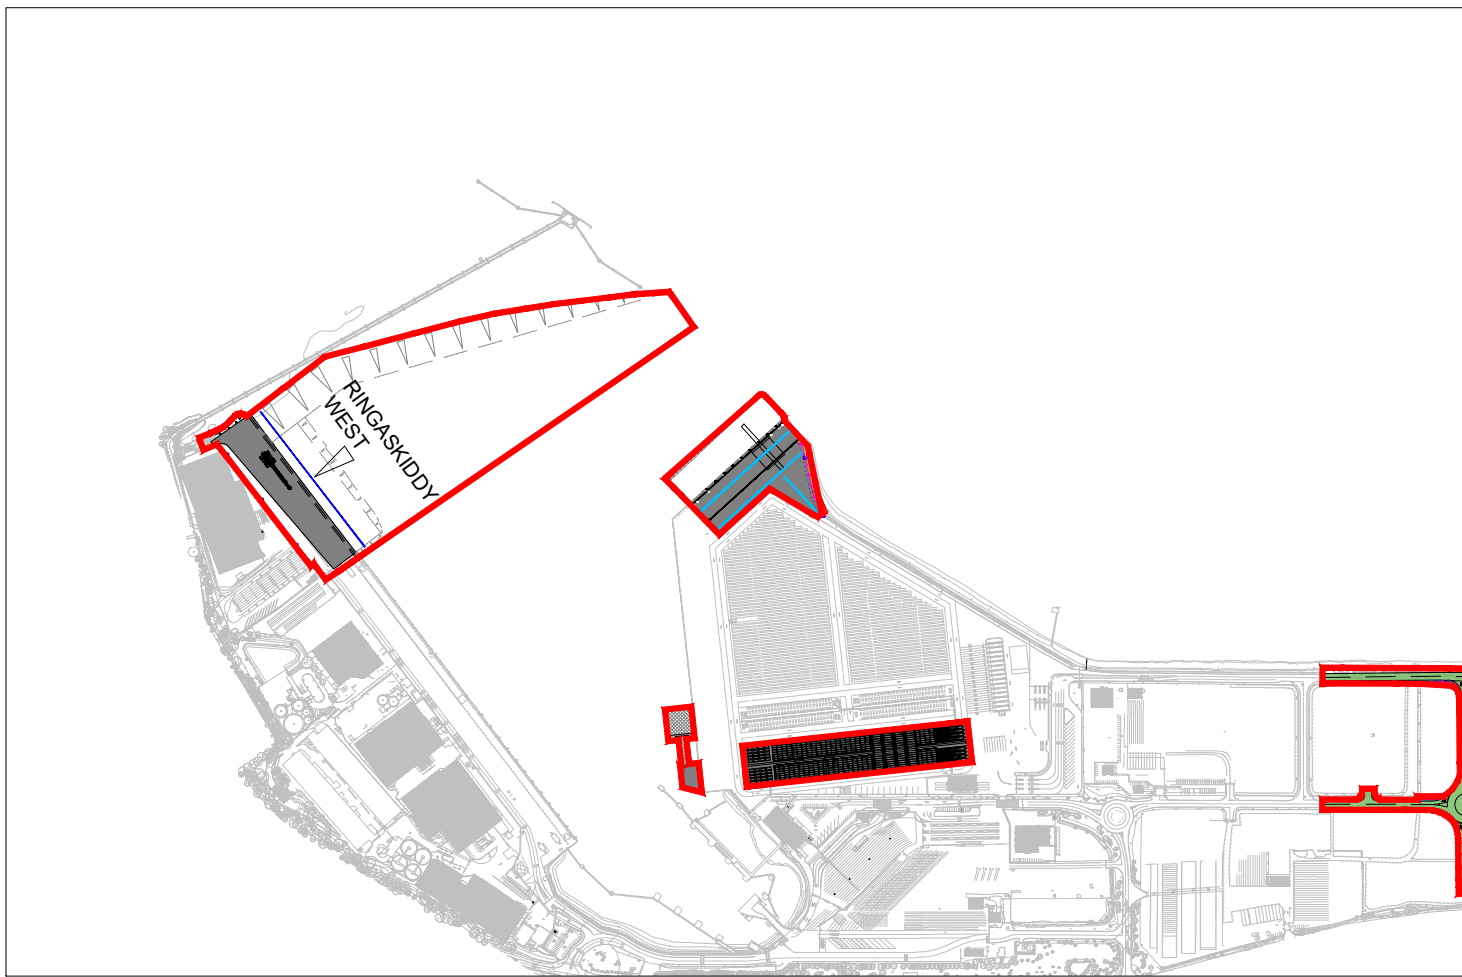

24462-MWP-02-ZZ-DR-C-5301

24462-MWP-02-ZZ-DR-C-5302

Ch
0m

Ch
113m

Ch
230.6m

ELEVATION KEY PLAN

SCALE: 1: 10000

GENERAL NOTES:

- © THIS DRAWING IS COPYRIGHT AND MAY ONLY BE REPRODUCED WITH THE DESIGNER'S PERMISSION.
1. ALL DIMENSIONS ARE IN MILLIMETRES (UNLESS NOTED OTHERWISE).
 2. DRAWINGS ARE NOT TO BE SCALED.
 3. ALL DRAWINGS ARE TO BE READ IN CONJUNCTION WITH THE RELEVANT PROJECT SPECIFICATION AND ALL OTHER RELEVANT CONTRACT DOCUMENTATION.
 4. ANY DISCREPANCIES BETWEEN THESE DOCUMENTS SHALL BE BROUGHT TO THE ATTENTION OF THE ENGINEER.
 5. EXCEPT WHERE OTHERWISE STATED, ALL LEVELS ARE IN METERS, RELATED TO ORDNANCE DATUM MALIN (ODM).
 6. MAPS ARE PRODUCED USING OSI MAPPING.
CYAL50399548 © Tailte Éireann - Surveying
 7. [**m O.D.] REFER TO LEVELS AT ORDNANCE DATUM MALIN
 8. [**mCD] REFER TO LEVELS TO CHART DATUM

ORDNANCE DATUM MALIN [O.D.]

2.67m

CHART DATUM [C.D.]

ORDNANCE DATUM POOLBEG


0.13m

P02	07.02.25	ISSUED FOR PLANNING	JRC	M
P01	03.01.25	ISSUED FOR INFORMATION	JRC	M
REV	DATE	DESCRIPTION	BY	A

PROJECT:
RINGASKIDDY PORT REDEVELOPMENT - PLANNING

TITLE:
SITE ELEVATION RINGASKIDDY WEST - SHEET 1

CLIENT:


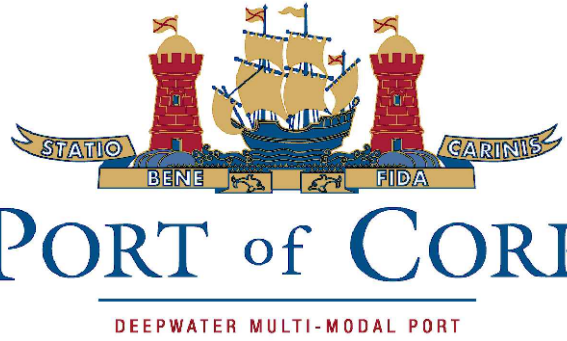


DRAWN:	CHECKED:	APPROVED:
JRC	EL	MF

PROJECT NUMBER:	DATE:	SCALE @ A1:
24462	DEC 2024	As Shown

STATUS DESCRIPTION:	STATUS:
FOR APPROVAL	S4

DRAWING NUMBER:	REV:
24462-MWP-02-ZZ-DR-S-5301	P02

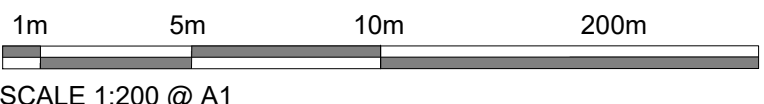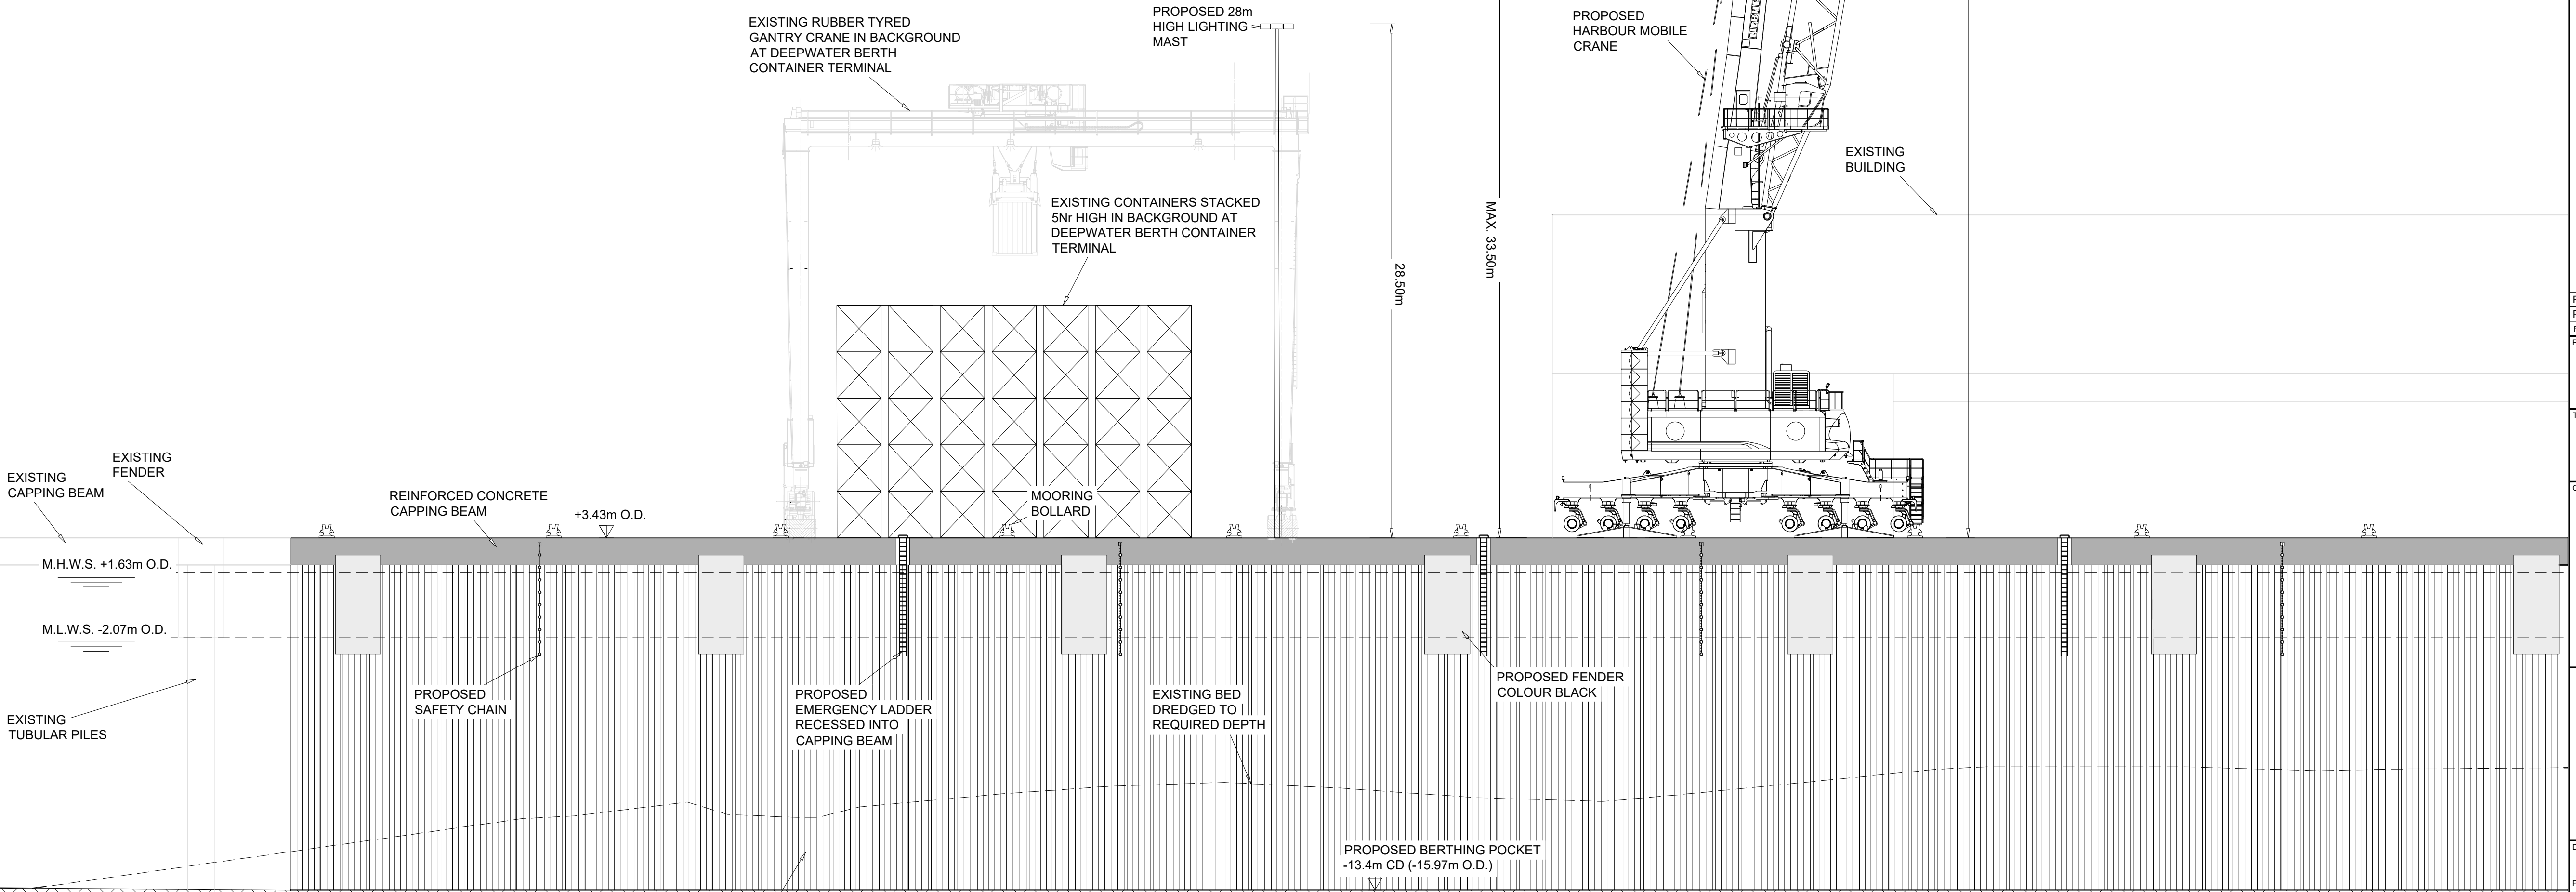

PROPOSED ELEVATION ON RINGASKIDDY WEST
CHAINAGE: 0m to 113.0m
SCALE: 1: 200