




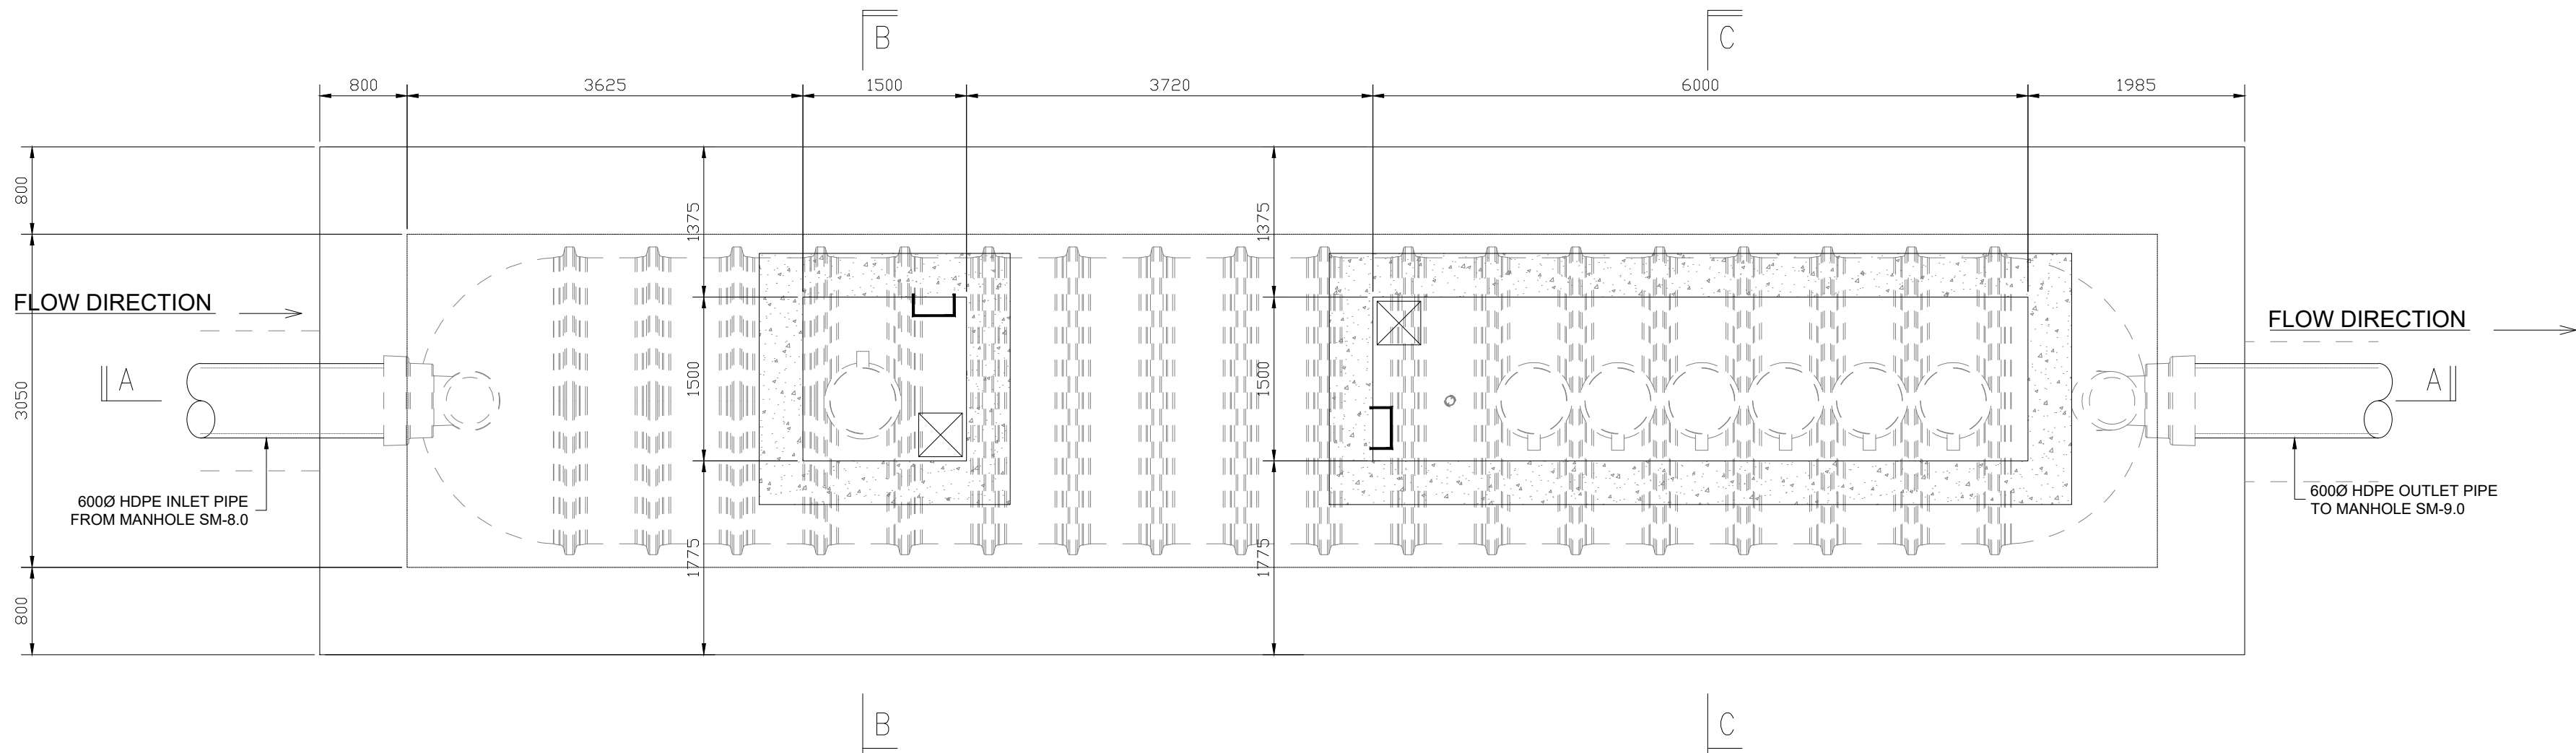


PLAN ON CLASS 1 TYPE FULL
RETENTION INTERCEPTOR (FOR RINGASKIDDY EAST BERTH)
SCALE: 1: 50

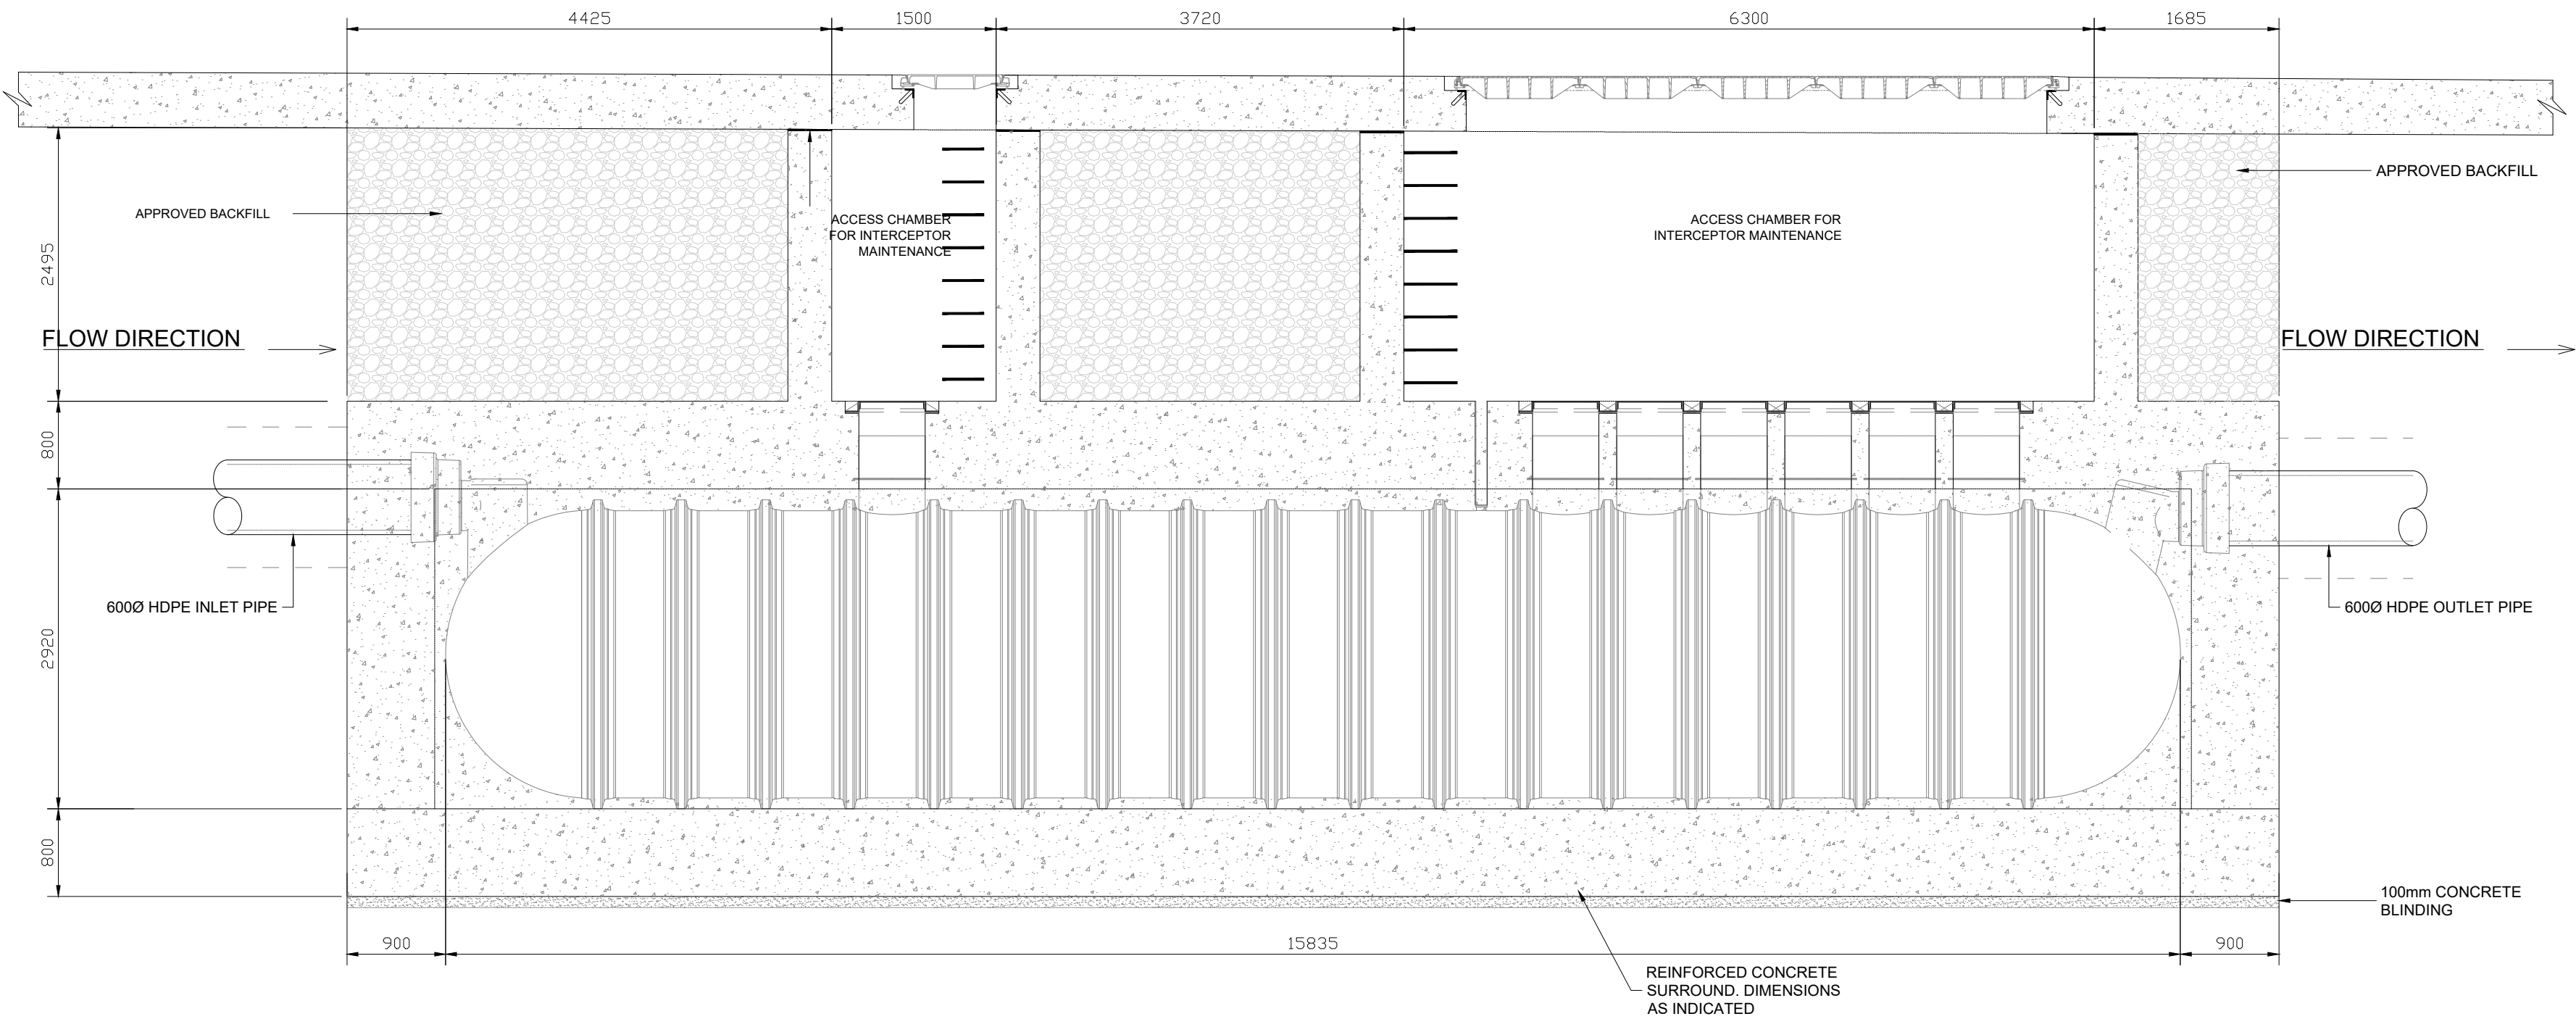

SECTION A-A
SCALE: 1: 50

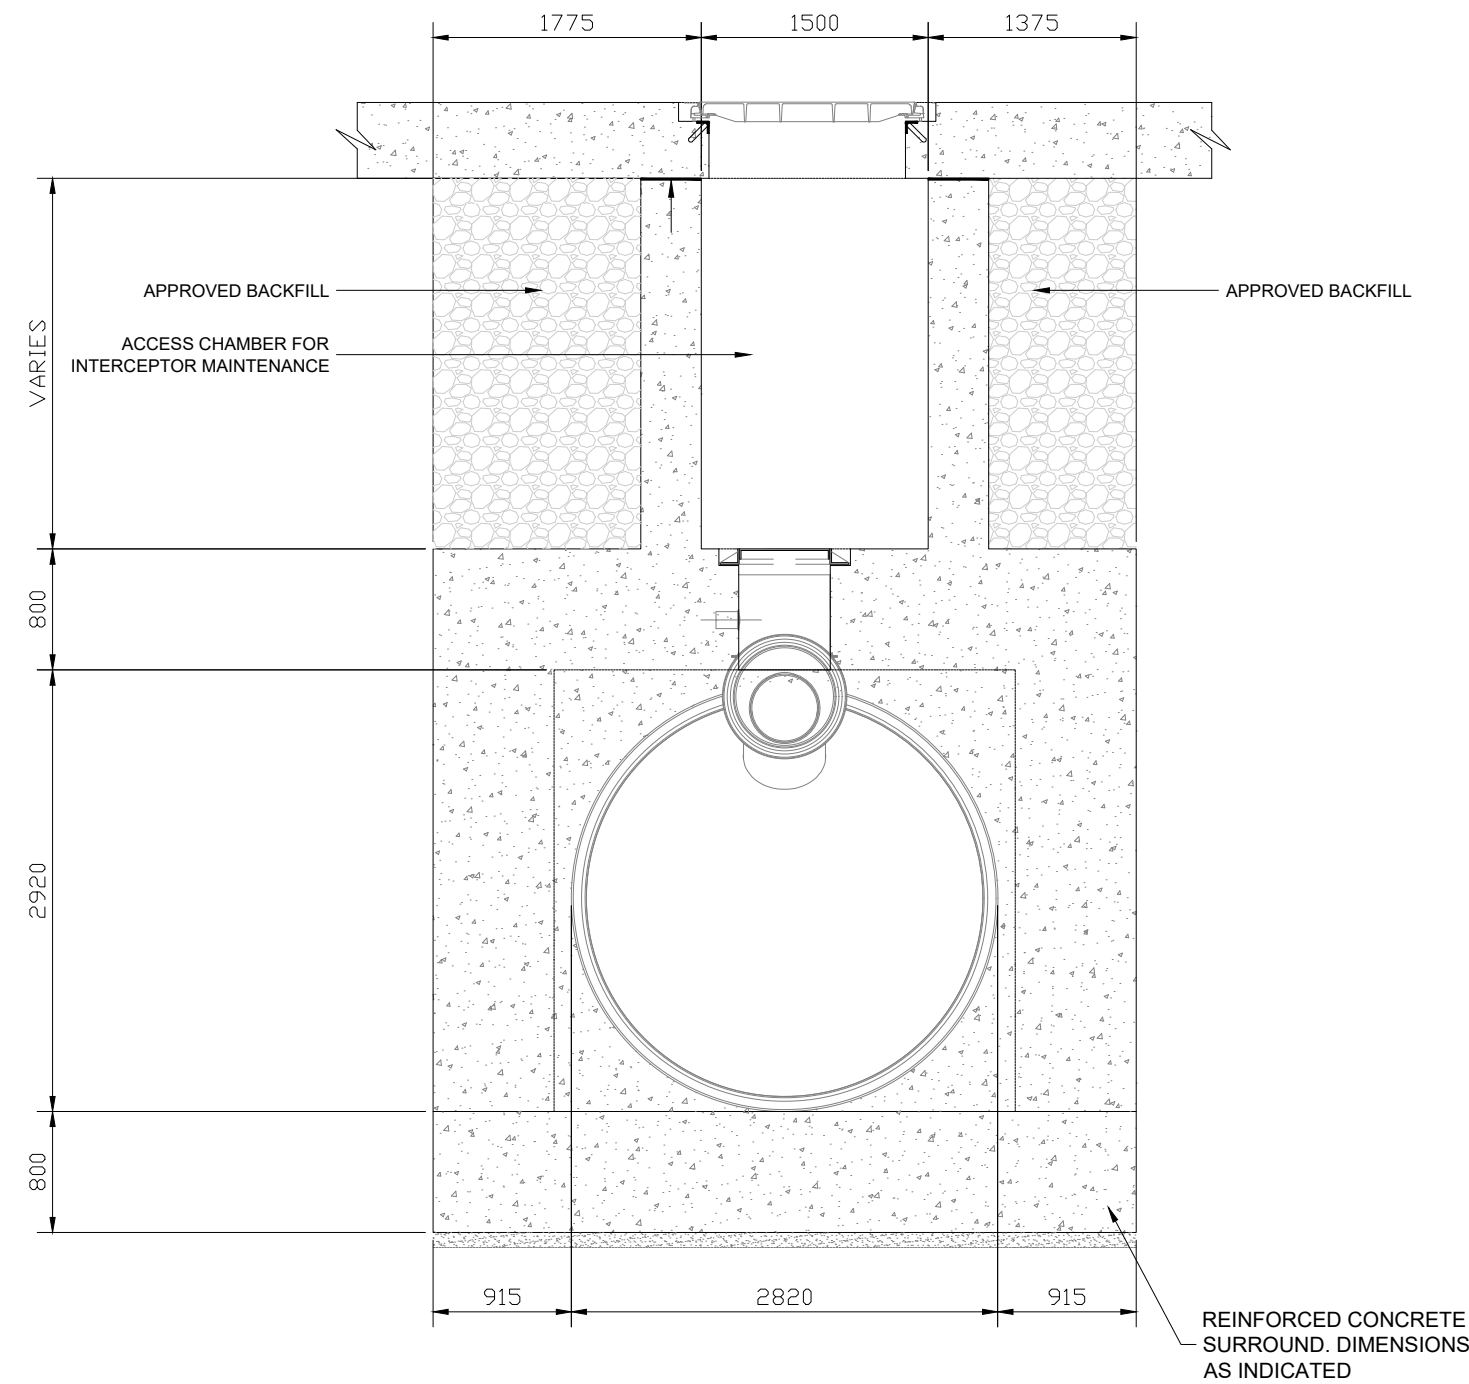


SECTION B-B
SCALE: 1: 50

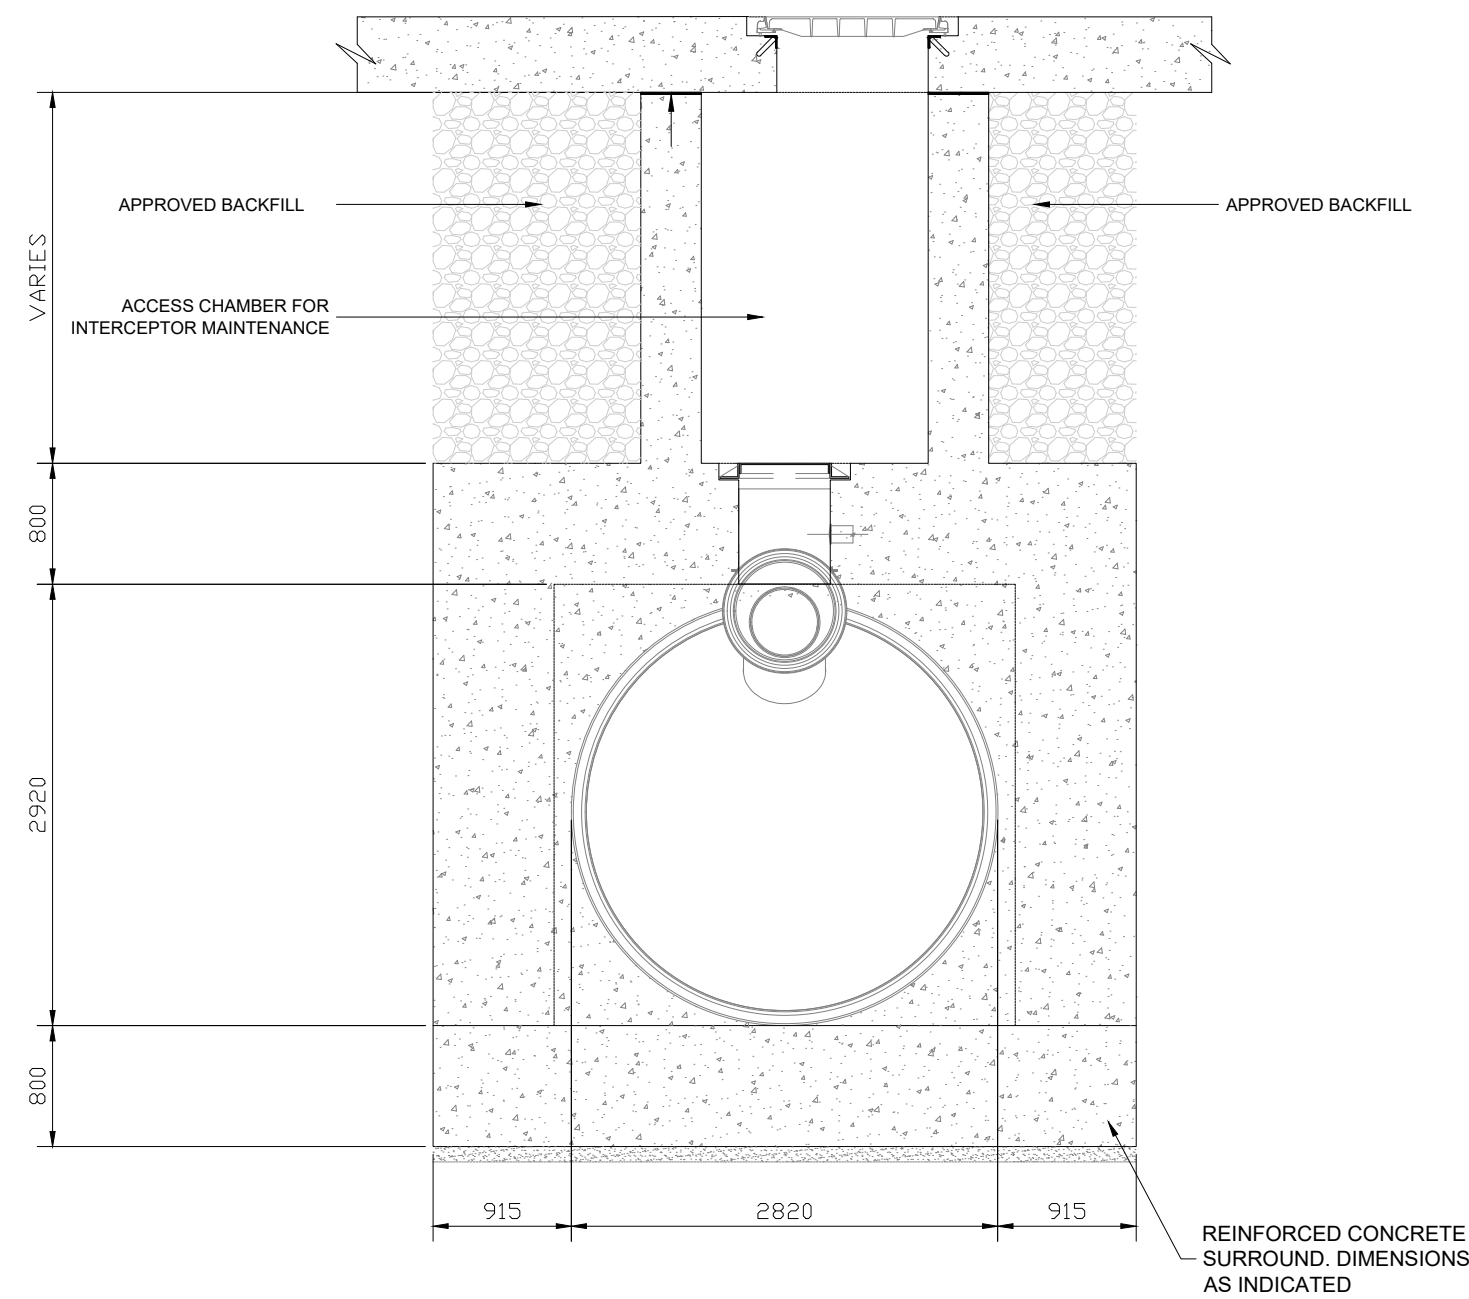

SECTION C-C
SCALE: 1: 50

GENERAL NOTES:

- © THIS DRAWING IS COPYRIGHT AND MAY ONLY BE REPRODUCED WITH THE DESIGNER'S PERMISSION.
- ALL DIMENSIONS ARE IN MILLIMETRES (UNLESS NOTED OTHERWISE).
 - DRAWINGS ARE NOT TO BE SCALED.
 - ALL DRAWINGS ARE TO BE READ IN CONJUNCTION WITH THE RELEVANT PROJECT SPECIFICATION AND ALL OTHER RELEVANT CONTRACT DOCUMENTATION.
 - ANY DISCREPANCIES BETWEEN THESE DOCUMENTS SHALL BE BROUGHT TO THE ATTENTION OF THE ENGINEER.
 - EXCEPT WHERE OTHERWISE STATED, ALL LEVELS ARE IN METERS, RELATED TO ORDNANCE DATUM MALIN (ODM).
 - MAPS ARE PRODUCED USING OSI MAPPING. ©YAL50399548 © Tailte Éireann – Surveying
 - [**m O.D.] REFER TO LEVELS AT ORDNANCE DATUM MALIN
 - [**mCD] REFER TO LEVELS TO CHART DATUM

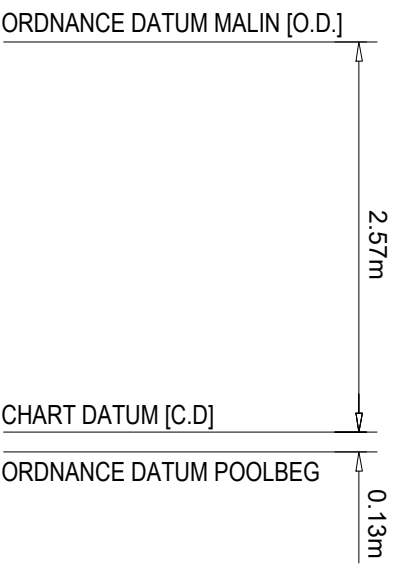


03	07.02.25	ISSUED FOR PLANNING	JRC	M
02	03.01.25	ISSUED FOR INFORMATION	JRC	M
01	20.12.24	ISSUED FOR INFORMATION	JRC	M
REV	DATE	DESCRIPTION	BY	A

PROJECT:
RINGASKIDDY PORT REDEVELOPMENT - PLANNING

TITLE:
TYPICAL SITE SERVICES DETAILS - SHEET 2

CLIENT:

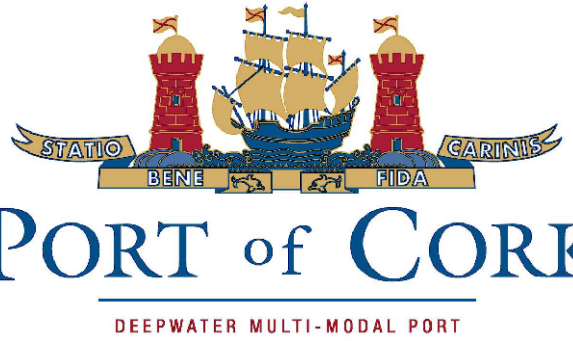

DRAWN:	JRC	CHECKED:	EL	APPROVED:	MF
PROJECT NUMBER:	24462	DATE:	DEC 2024	SCALE @ A1:	As Shown
STATUS DESCRIPTION:	FOR INFORMATION			STATUS:	S2

DRAWING NUMBER:	24462-MWP-02-ZZ-DR-S-5402	REV:	P03
-----------------	---------------------------	------	-----