




PLAN AT HIGH MAST LIGHT FOUNDATION
SCALE: 1:50

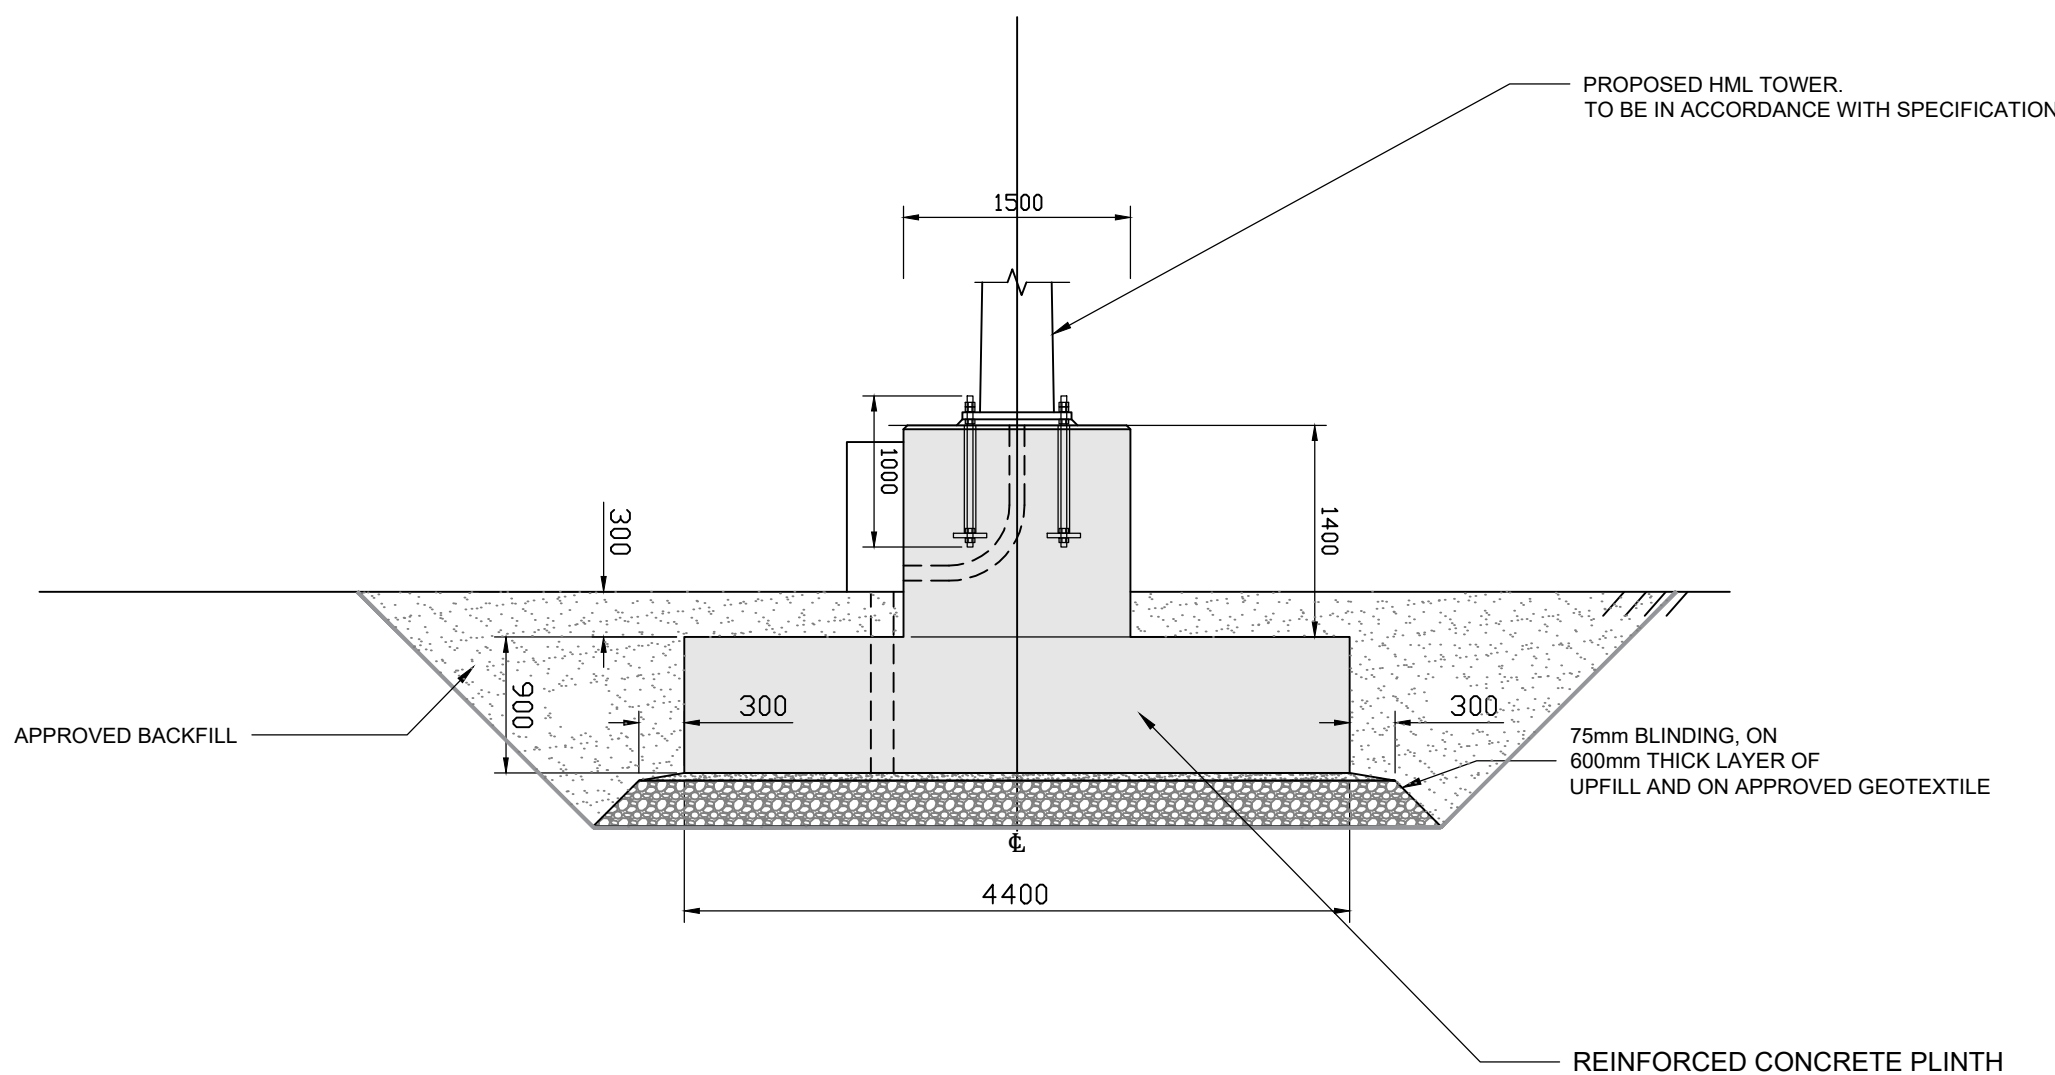


SECTION A-A
SCALE: 1:50

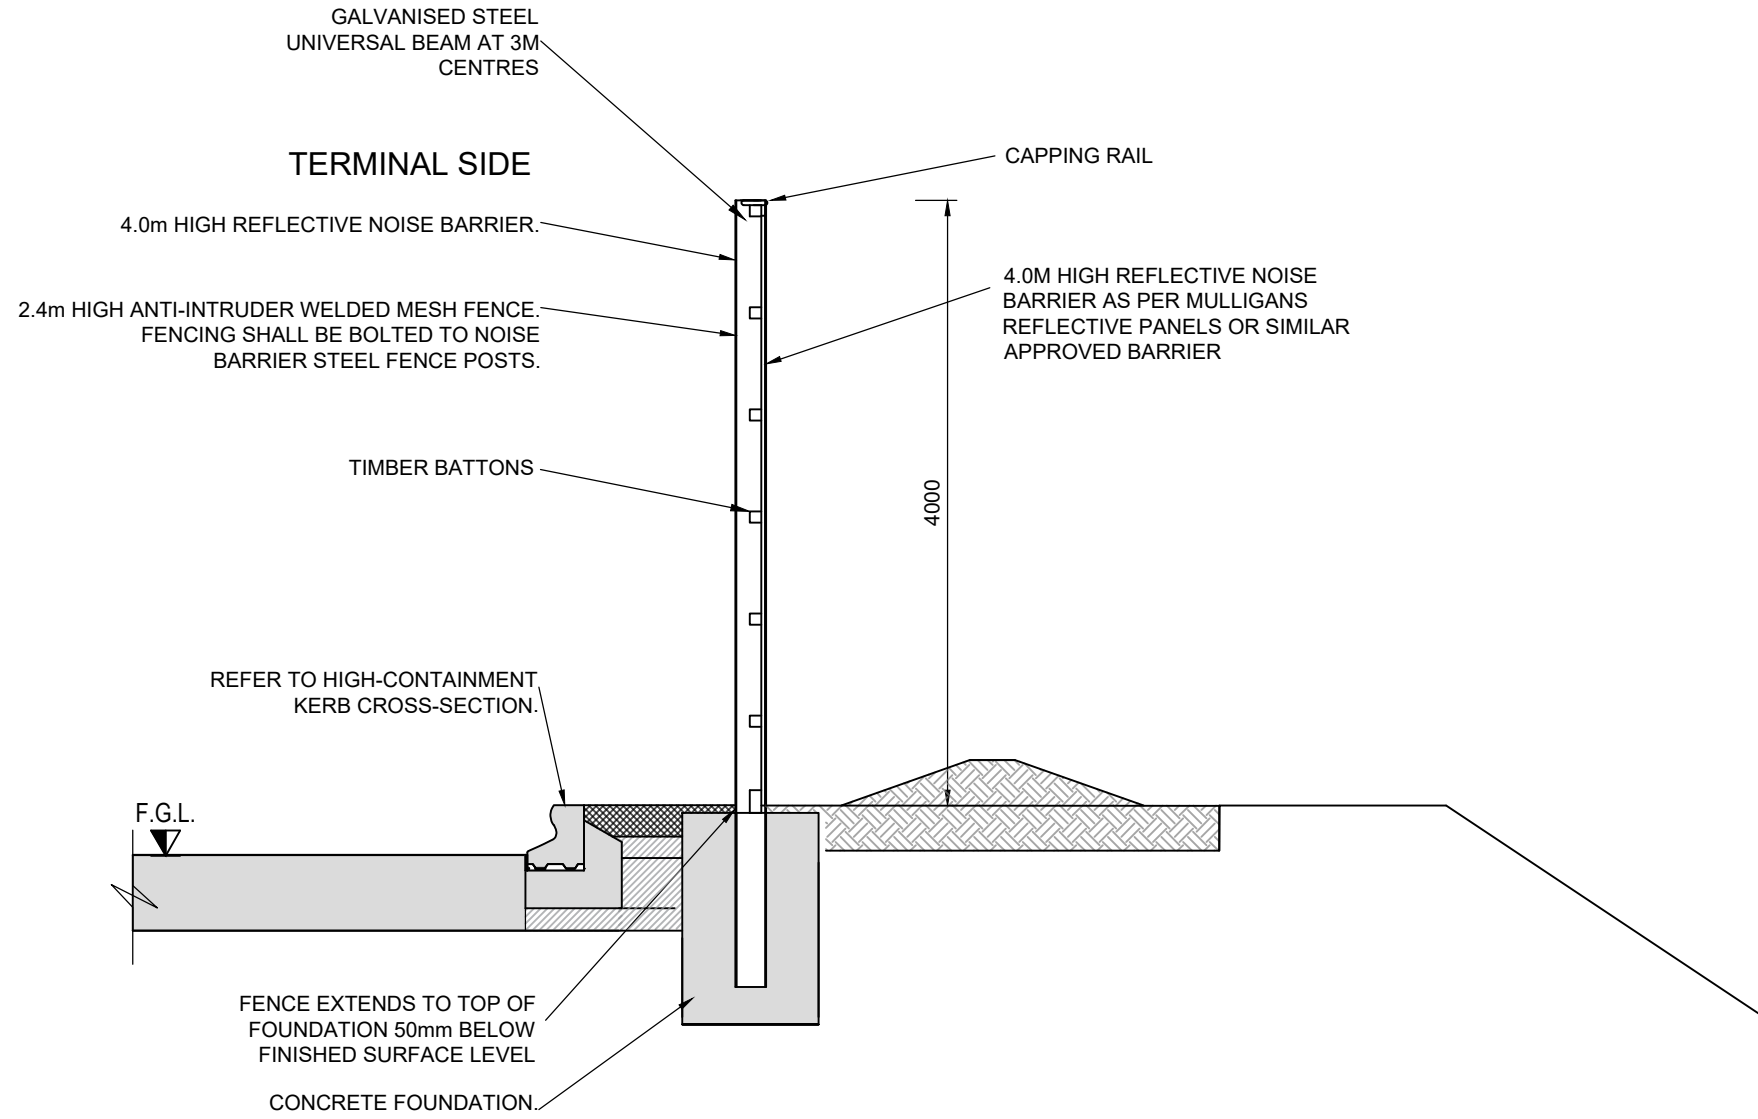

NOISE BARRIER AND FENCING
SECTION AT BOTH SIDES OF
CONTAINER TERMINAL
SCALE 1:50

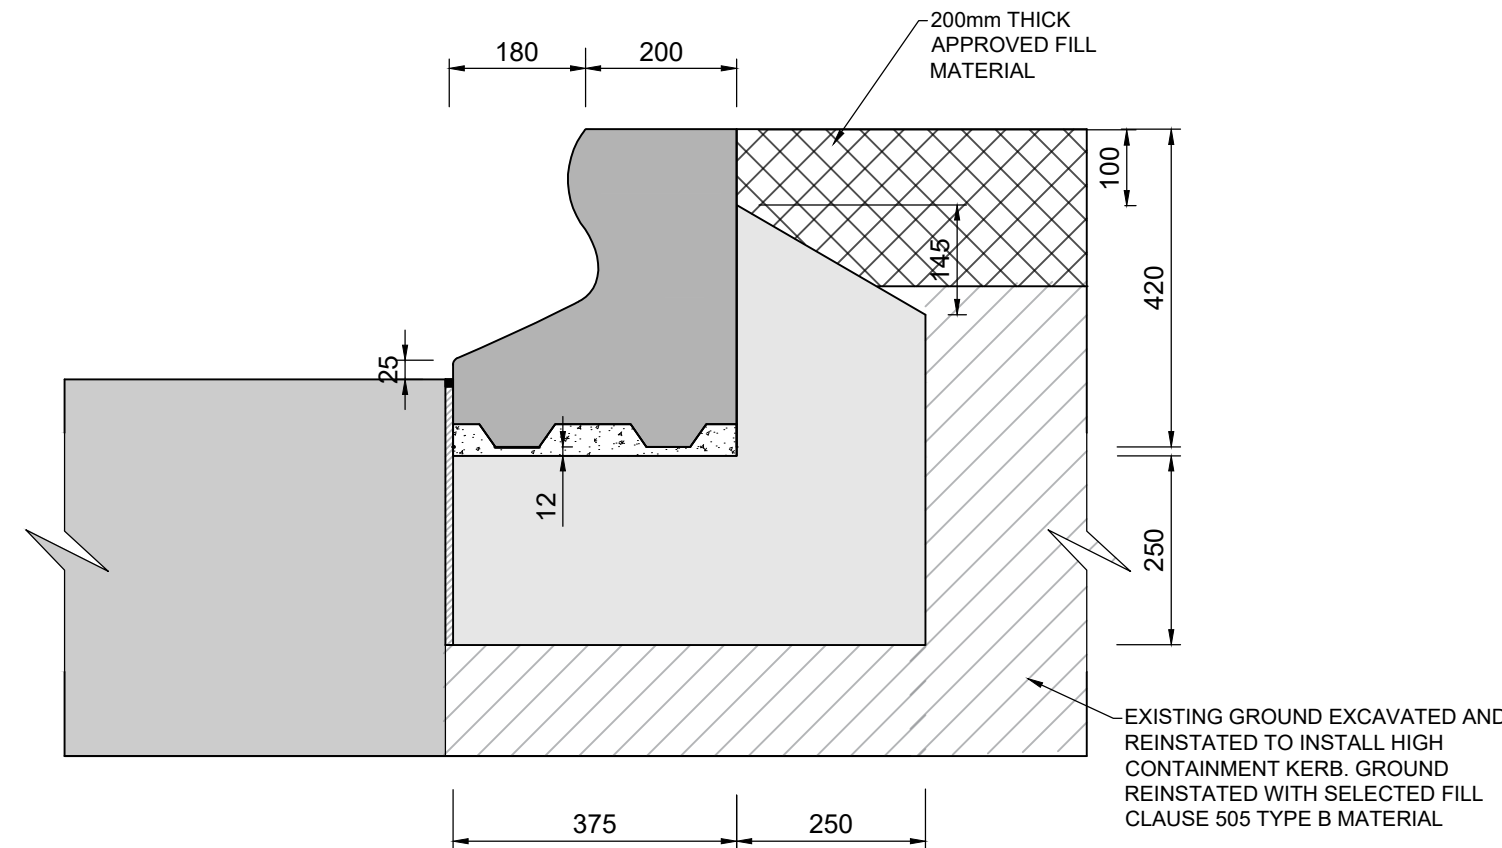


TYPICAL HIGH-CONTAINMENT KERB
CROSS-SECTION
SCALE: 1:10

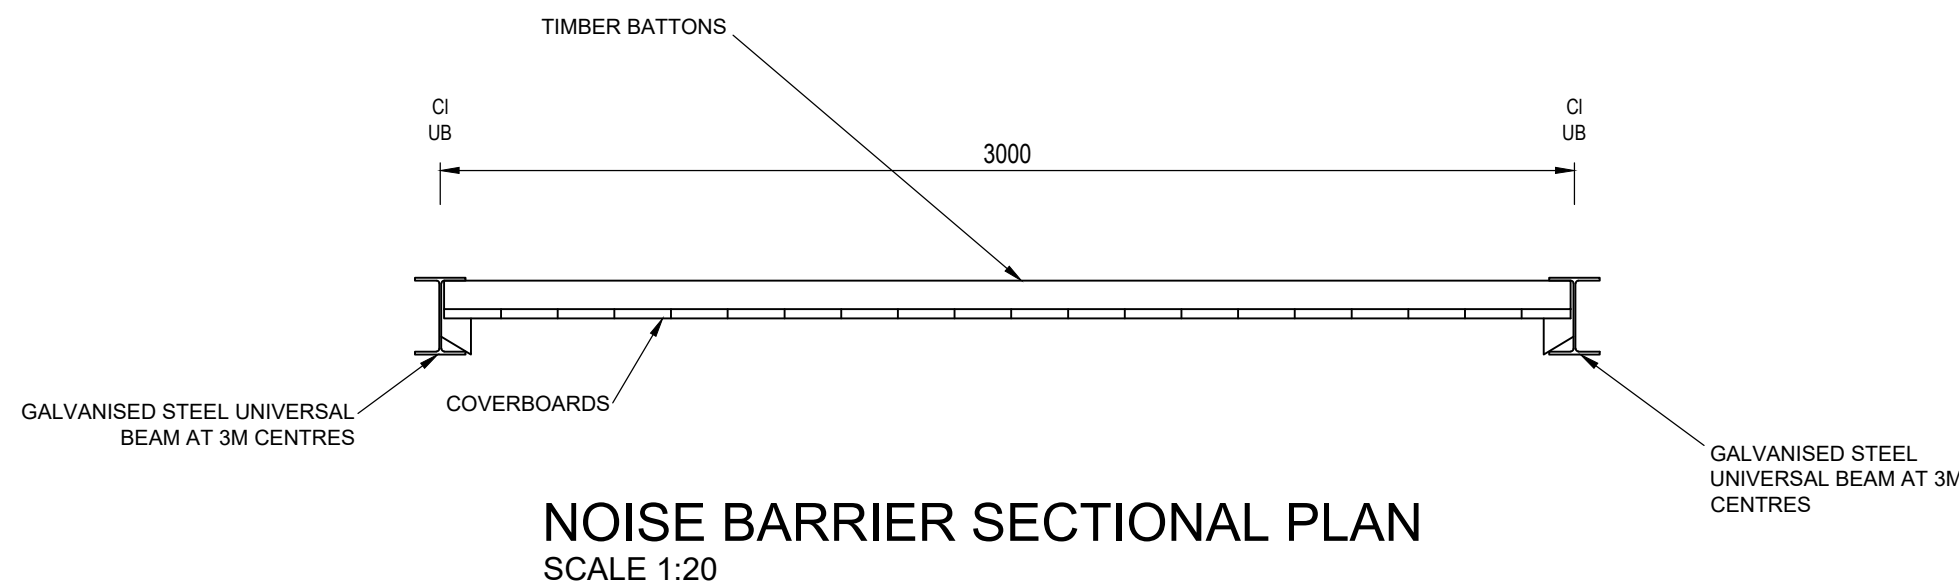

GENERAL NOTES:

- © THIS DRAWING IS COPYRIGHT AND MAY ONLY BE REPRODUCED WITH THE DESIGNER'S PERMISSION.
- ALL DIMENSIONS ARE IN MILLIMETRES (UNLESS NOTED OTHERWISE).
 - DRAWINGS ARE NOT TO BE SCALED.
 - ALL DRAWINGS ARE TO BE READ IN CONJUNCTION WITH THE RELEVANT PROJECT SPECIFICATION AND ALL OTHER RELEVANT CONTRACT DOCUMENTATION.
 - ANY DISCREPANCIES BETWEEN THESE DOCUMENTS SHALL BE BROUGHT TO THE ATTENTION OF THE ENGINEER.
 - EXCEPT WHERE OTHERWISE STATED, ALL LEVELS ARE IN METERS, RELATED TO ORDNANCE DATUM MALIN (ODM).
 - MAPS ARE PRODUCED USING OSI MAPPING.
 - CYAL50399548 © Taille Éireann – Surveying
 - [**m O.D.] REFER TO LEVELS AT ORDNANCE DATUM MALIN
 - [**mCD] REFER TO LEVELS TO CHART DATUM

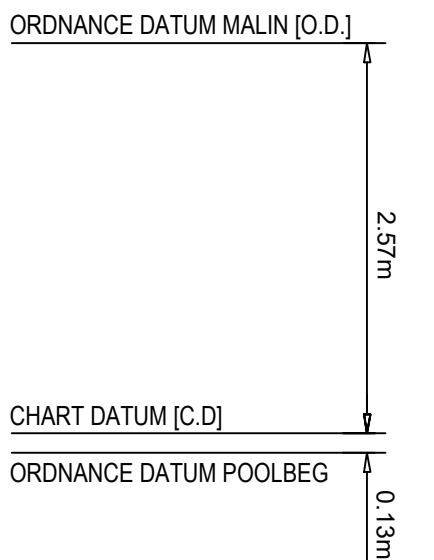


P03	07.02.25	ISSUED FOR PLANNING	JRC	MF
P02	03.01.25	ISSUED FOR INFORMATION	JRC	MF
P01	20.12.24	ISSUED FOR INFORMATION	JRC	MF
REV	DATE	DESCRIPTION	BY	APP

PROJECT:
RINGASKIDDY PORT REDEVELOPMENT - PLANNING

TITLE:
TYPICAL SITE SERVICES DETAILS - SHEET 3

CLIENT:

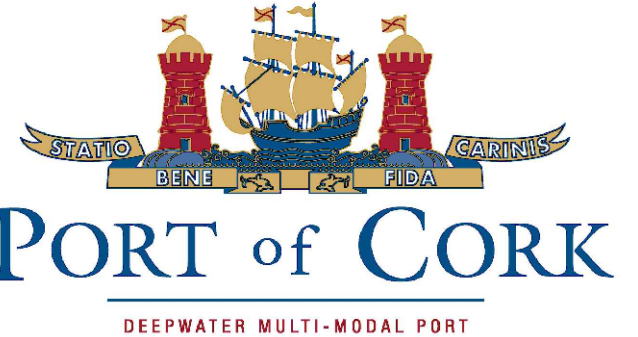

DRAWN:	JRC	CHECKED:	EL	APPROVED:	MF
PROJECT NUMBER:	24462	DATE:	DEC 2024	SCALE @ A1:	As Shown
STATUS DESCRIPTION					STATUS:
FOR INFORMATION					S2
DRAWING NUMBER:	24462-MWP-02-ZZ-DR-S-5403	REV:	P03		