




Legend

 General Site Location

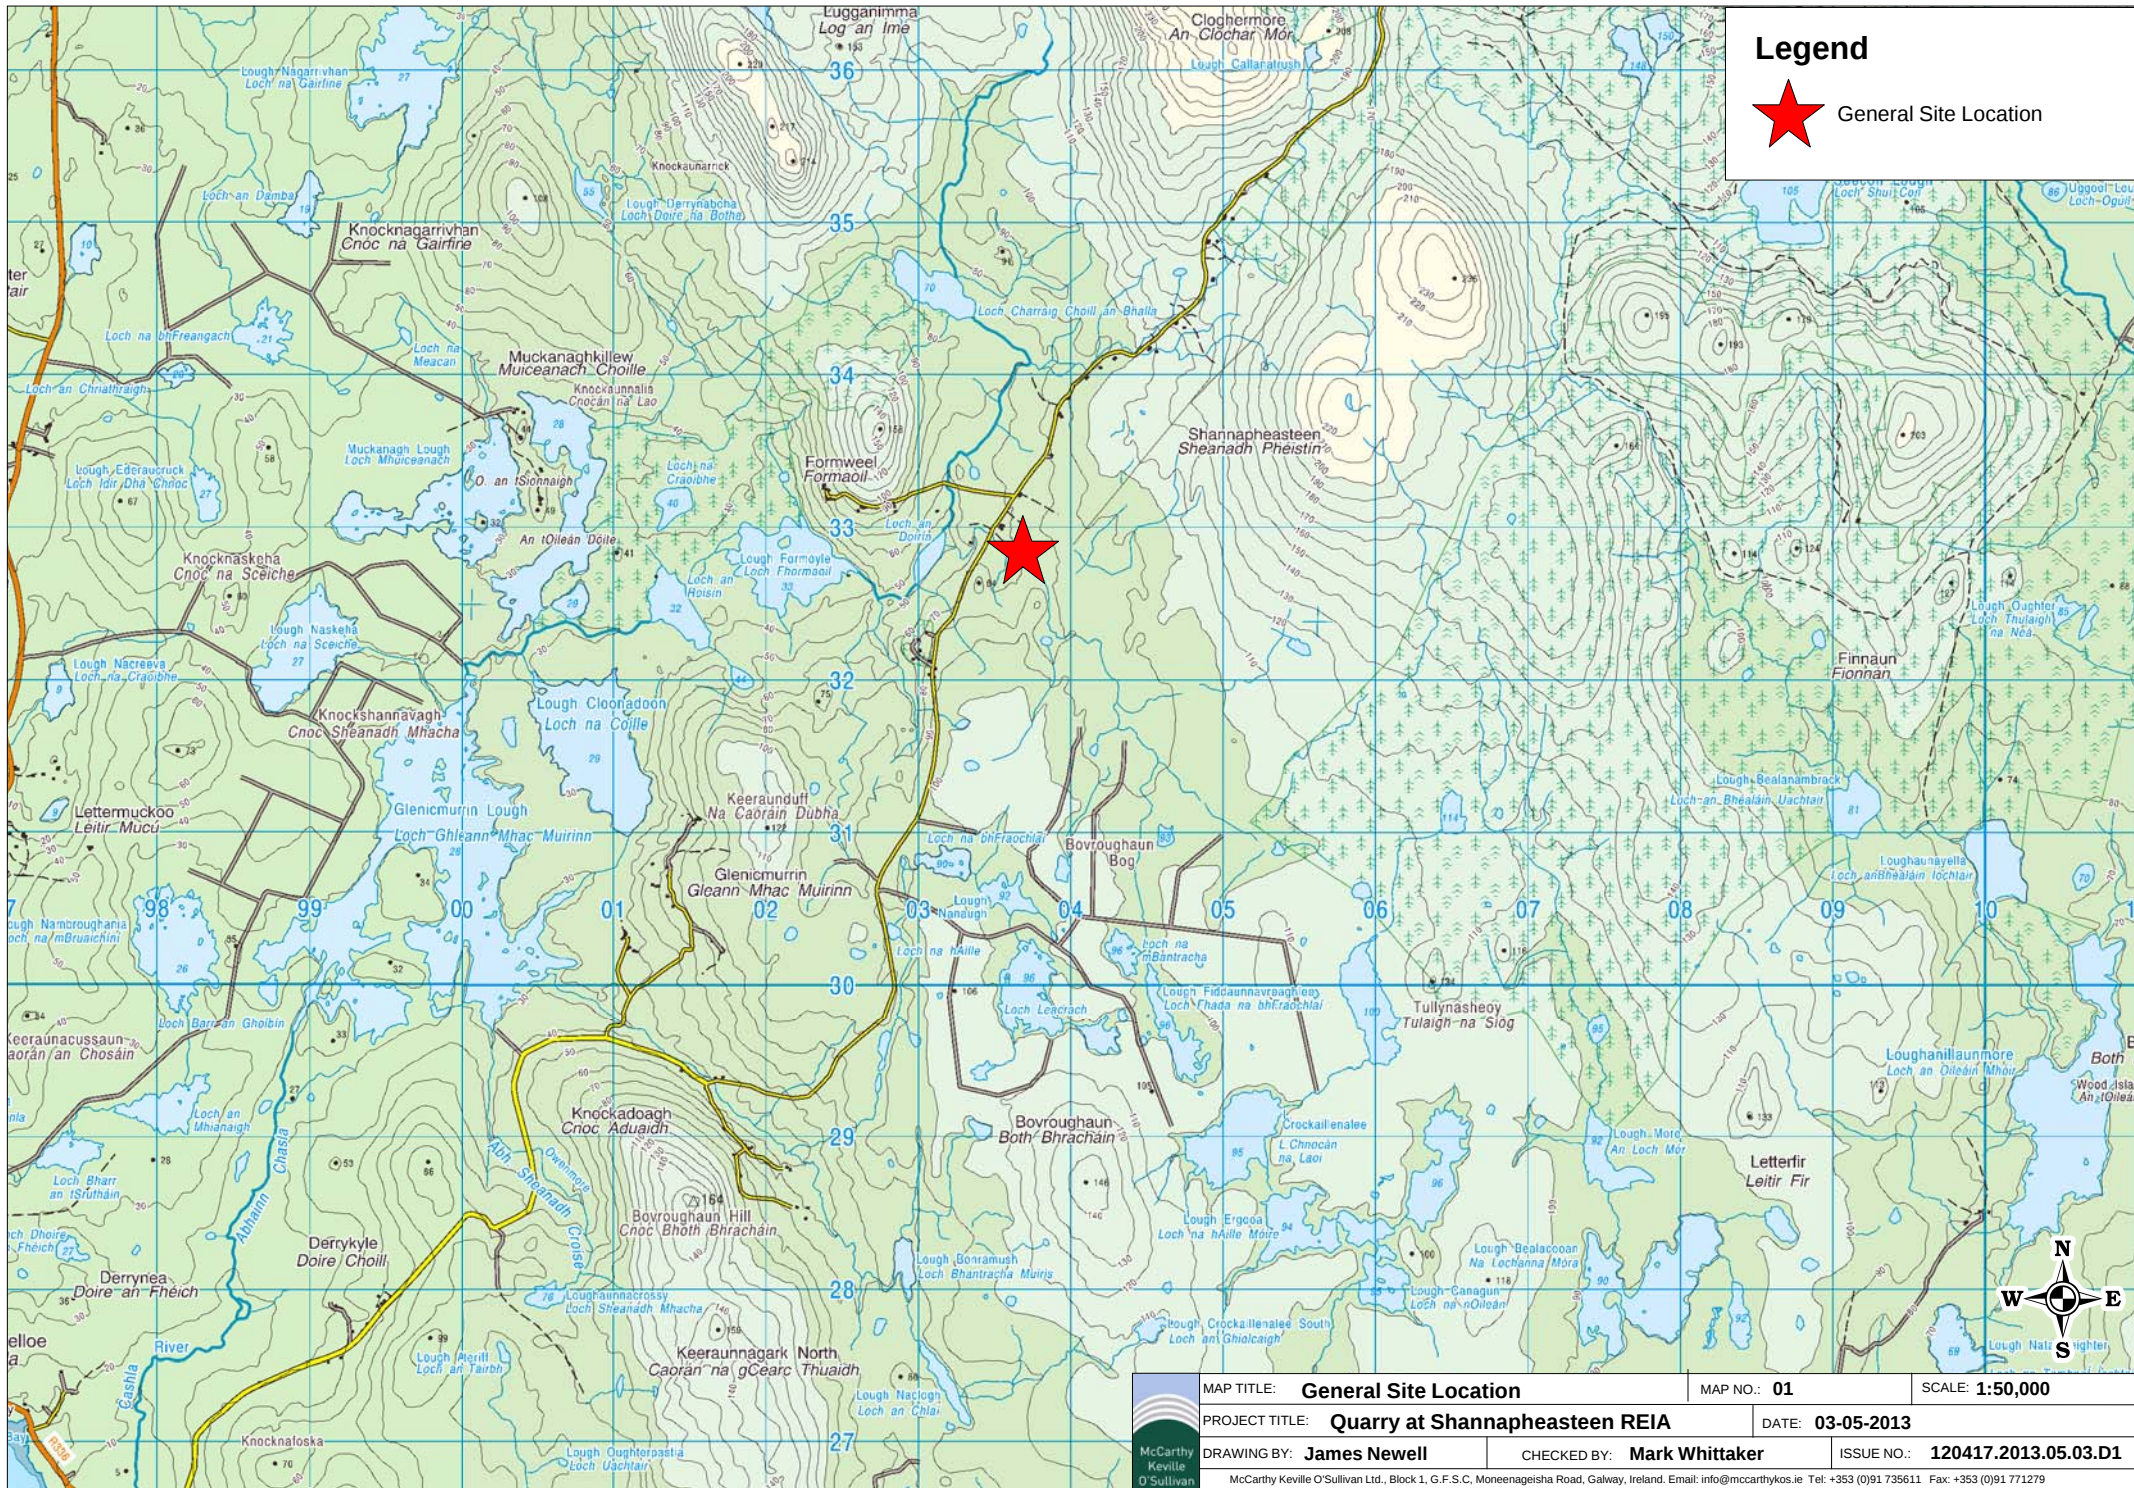

MAP TITLE: General Site Location		MAP NO.: 01	SCALE: 1:50,000
PROJECT TITLE: Quarry at Shannapheasteen REIA		DATE: 03-05-2013	
DRAWING BY: James Newell	CHECKED BY: Mark Whittaker	ISSUE NO.: 120417.2013.05.03.D1	
McCarthy Keville O'Sullivan Ltd., Block 1, G.F.S.C, Moneenageisha Road, Galway, Ireland. Email: info@mcCarthykos.ie Tel: +353 (0)91 735611 Fax: +353 (0)91 771279			