




NORTH

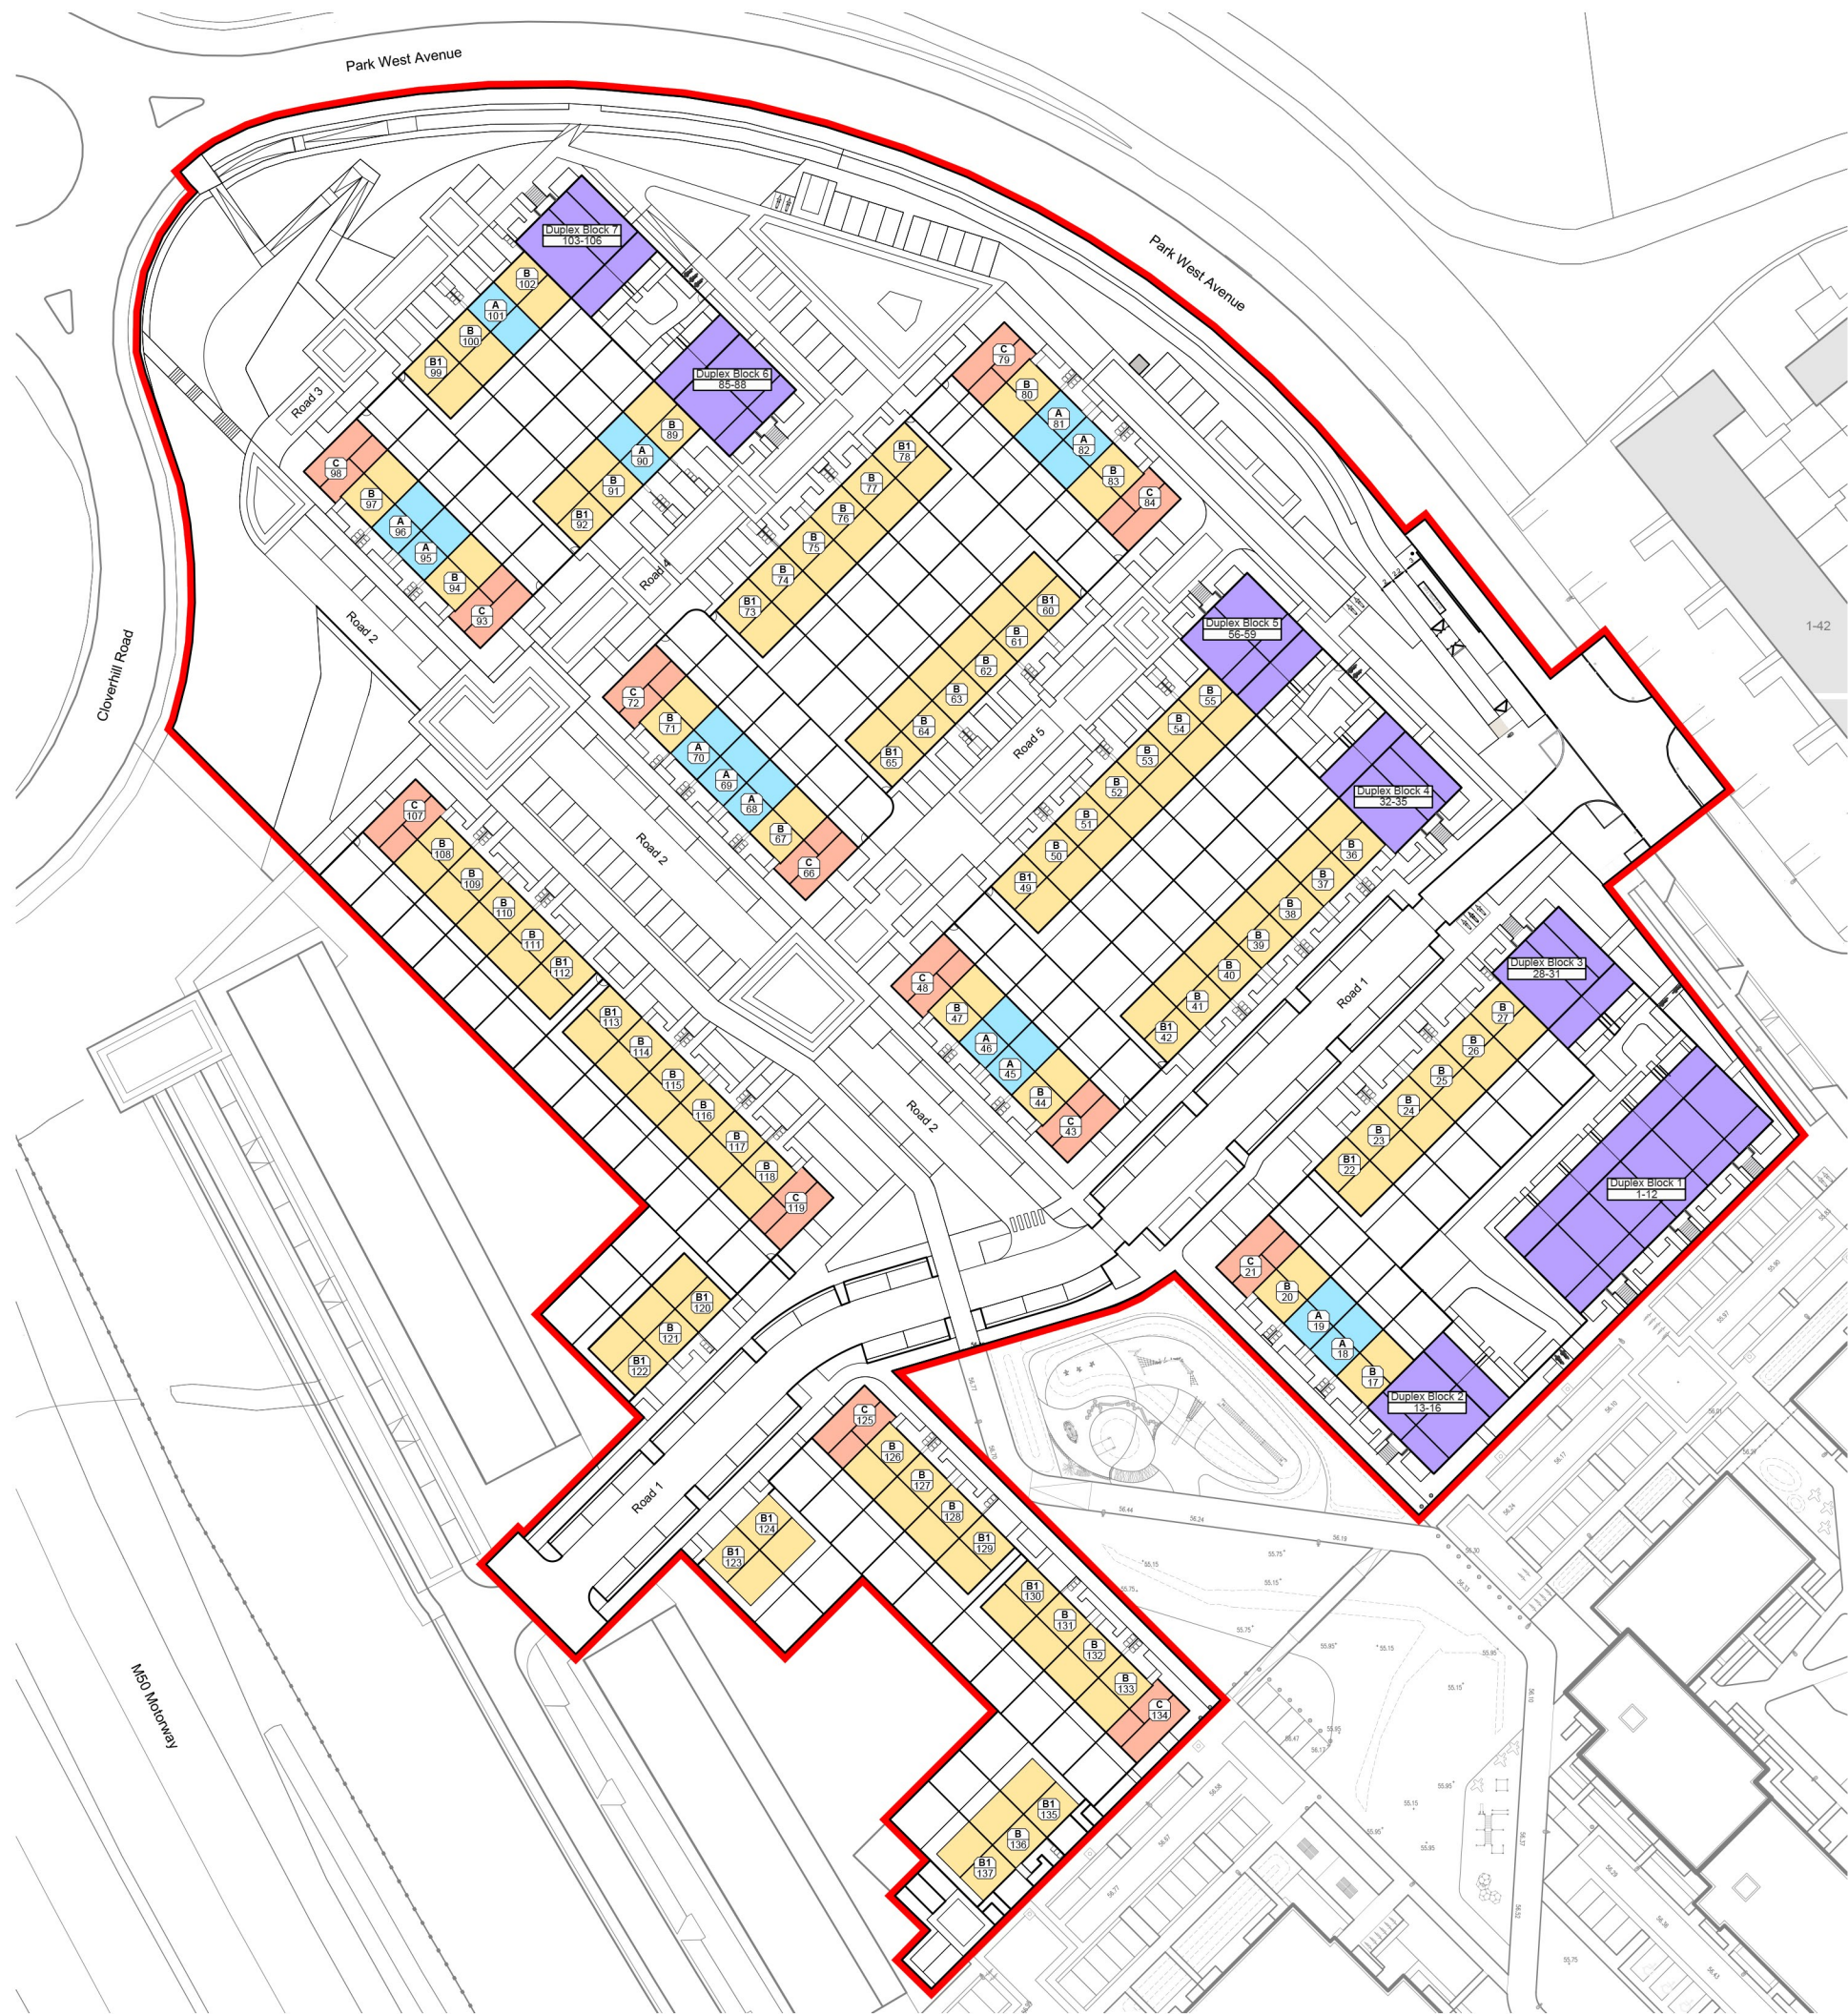

© Tailte Éireann -
Surveying
Licence No. CYAL50382574
Map Series Map Sheets
1:1,000 3281-15
1:1,000 3281-20
1:1,000 3281-25
1:1,000 3282-11
1:1,000 3282-21
1:1,000 3282-16

	House Type A - 2 bed mid-terrace	13 no.
	House Type B - 3 bed mid-terrace	56 no.
	House Type B1 - 3 bed end-terrace	19 no.
	House Type C - 3 bed end-terrace/corner	13 no.
Duplex blocks:		
	Apt Type A - 2 bed GF mid-terrace	7 no.
	Apt Type A (UD) - 2 bed GF mid-terrace	4 no.
	Apt Type A1 - 2 bed GF end-terrace/corner	2 no.
	Apt Type A1 (UD) - 2 bed GF end-terrace/corner	5 no.
	Duplex Type A2 - 3 bed end-terrace/corner	8 no.
	Duplex Type A3 - 3 bed mid-terrace	10 no.
Total no. of units		137 no.
Breakdown: houses		101 no.
GF apts/duplex		36 no.

Key Housing Mix

Rev. By Date Description



IN JOINT VENTURE WITH

CONROY CROWE KELLY
Architects & Urban Designers

DRAWING TITLE
SITE LAYOUT - HOUSING MIX

SCALE	1:1000	DRAWING NUMBER	COP-PH2-CK-S1b-00-DR-A-1030	JOB	Cherry Orchard Point Phase 2
REVISION	P01	SHEET SIZE	A3	CLIENT	LDA
REVISED BY	CR	DRAWING BY	CR	DATE	JAN'25

ALL WORKS TO BE CARRIED OUT USING PROPER MATERIALS WHICH ARE FIT FOR THE USE THEY ARE INTENDED AND FOR THE CONDITION IN WHICH THEY ARE TO BE USED. ALL MATERIALS USED IN CONNECTION WITH THE WORKS TO COMPLY WITH THE CONSTRUCTION PRODUCTS REGULATION (EU) NO. 305/2011 AND THE HARMONISED TECHNICAL SPECIFICATION/STANDARDS THAT FALL WITHIN THE REMIT OF THE CEN NO. 305/2011

FIGURED DIMENSIONS MUST BE USED IN PREFERENCE TO SCALED DIMENSIONS. ANY DIMENSIONAL DISCREPANCIES MUST BE REPORTED TO THE ARCHITECT IMMEDIATELY. THIS DRAWING REMAINS THE COPYRIGHT OF VAN DIJK ARCHITECTS. IT MUST NOT BE USED FOR ANY PURPOSE BUILDING OR OTHERWISE WITHOUT THE EXPRESS PERMISSION OF THIS PRACTICE. DO NOT COPY OR REDISTRIBUTE THESE DRAWINGS OR ANY ADDITIONAL INFORMATION WITHOUT THE EXPRESSED APPROVAL OF VAN DIJK ARCHITECTS