




SECTION C-C



SECTION C-C CONTINUED

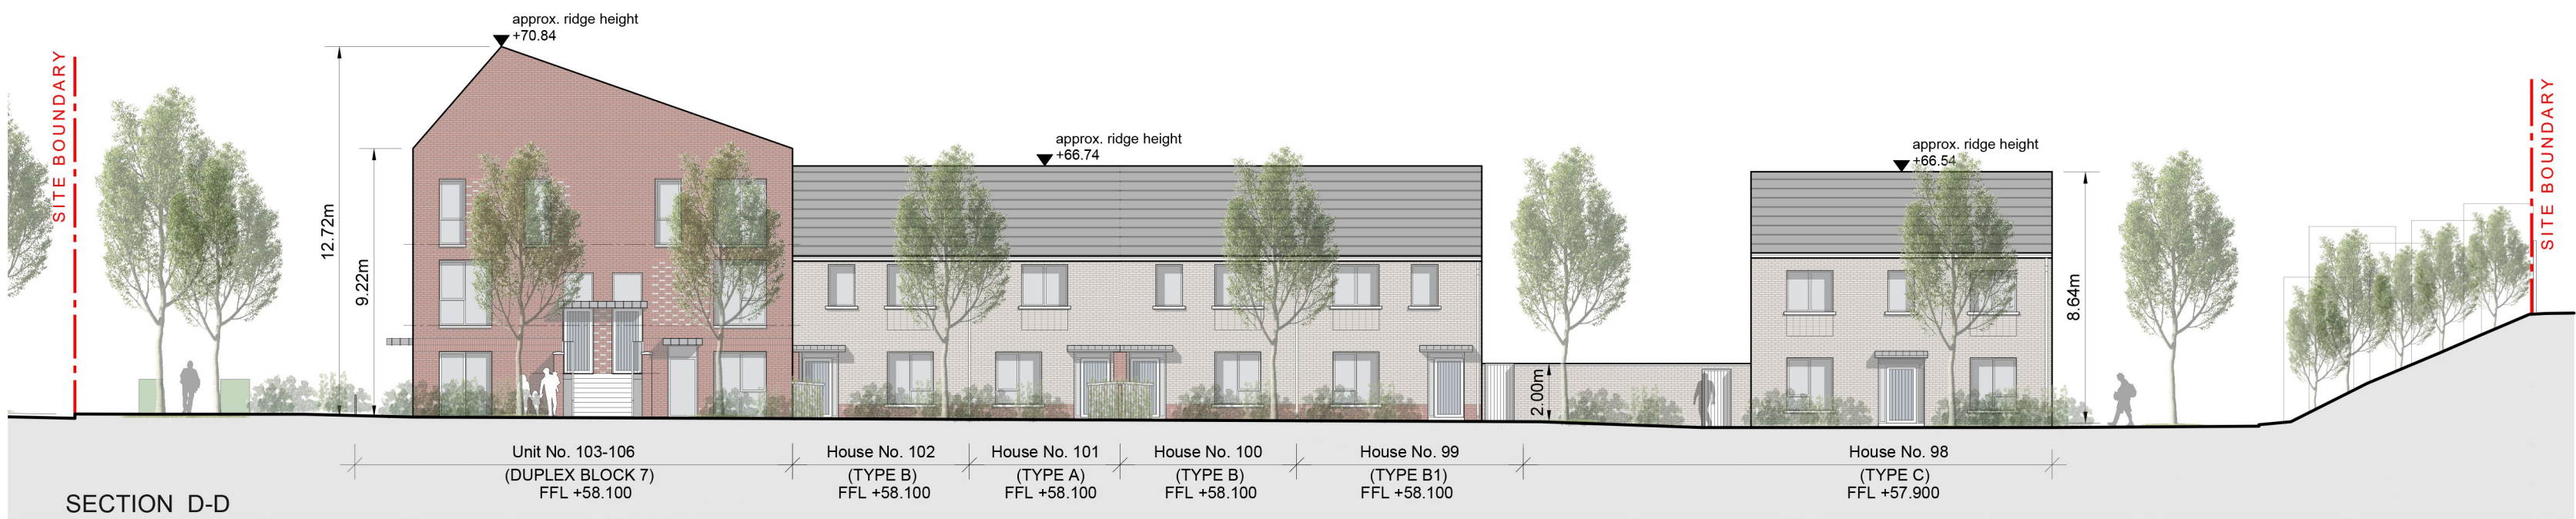


SECTION D-D




SECTION E-E



SECTION F-F

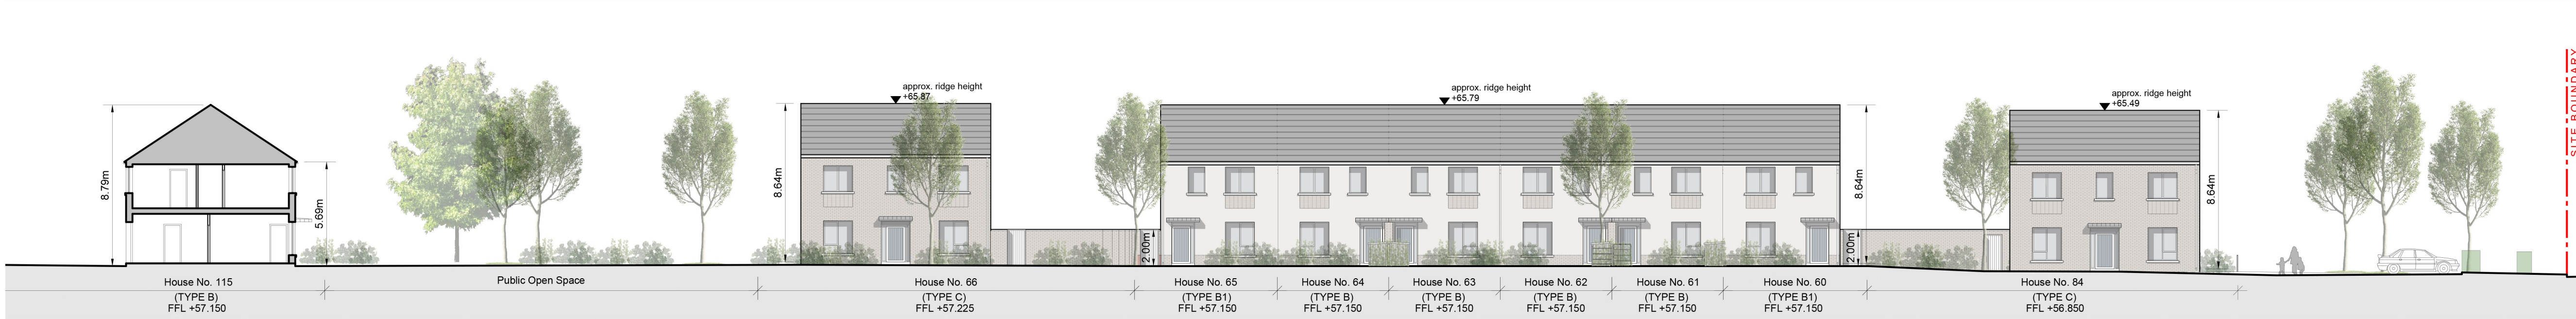

SECTION G-G

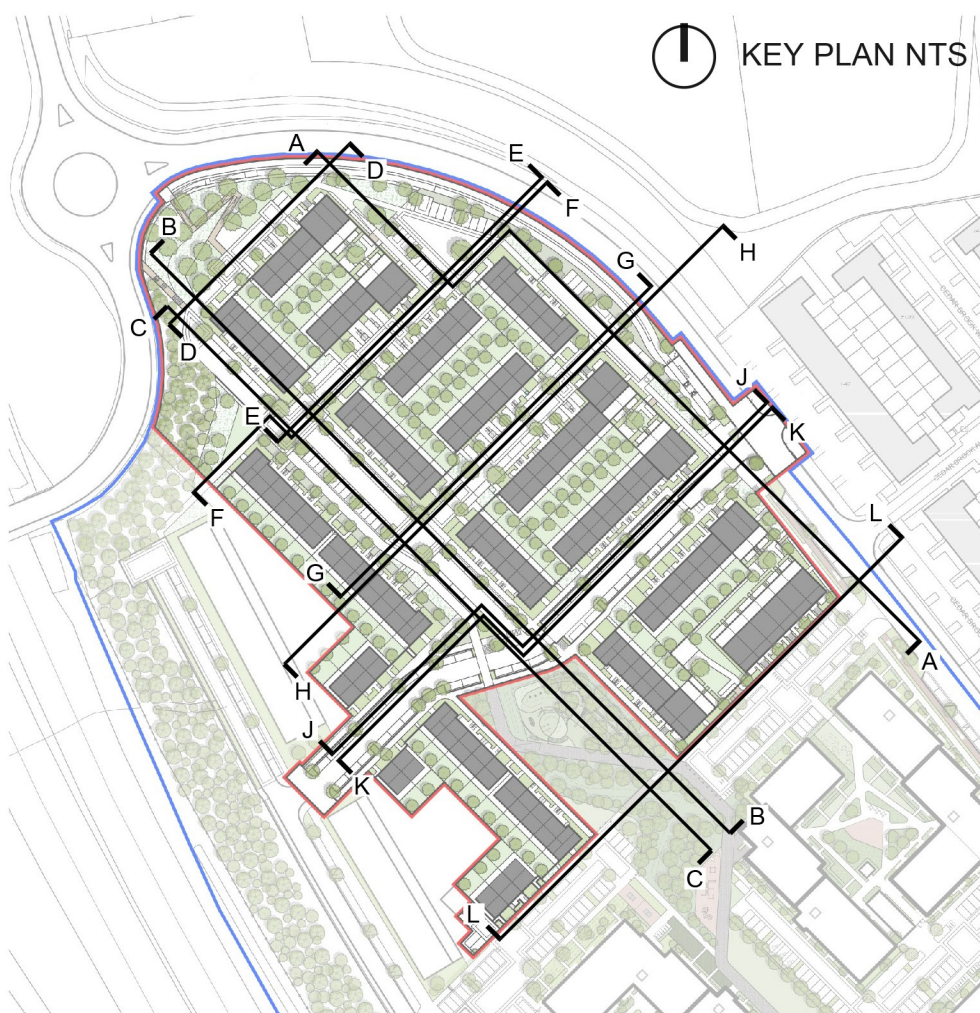

KEY PLAN NTS

Rev. By Date Description

van Dijk Architects

IN JOINT VENTURE WITH

CONROY CROWE KELLY
Architects & Urban Designers

DRAWING TITLE			
SITE ELEVATIONS & SECTIONS CC, DD, EE, FF & GG			
Scale	1:200	Client	Cherry Orchard Point Phase 2
Project	P01	Client	LDA
Drawn by	A1	Date	JAN'25
Checked by	CR		
ALL WORKS TO BE CARRIED OUT USING PROPER MATERIALS WHICH ARE FIT FOR THE USE THEY ARE INTENDED AND FOR THE CONDITION IN WHICH THEY ARE TO BE USED. ALL MATERIALS USED IN CONNECTION WITH THE WORKS TO COMPLY WITH THE CONSTRUCTION PRODUCTS REGULATION (EU) NO. 305/2011 AND THE HARMONISED TECHNICAL SPECIFICATIONS/STANDARDS THAT FALL WITHIN THE SCOPE OF THE CEN EN 12518:2012.			
PUBLISHED DRAWINGS MUST BE USED IN PREFERENCE TO SCALED DRAWINGS. ANY UNUSUAL DIMENSIONS MUST BE REPORTED TO THE ARCHITECT IMMEDIATELY. THIS DRAWING REMAINS THE COPYRIGHT OF VAN DIJK ARCHITECTS. IT MUST NOT BE USED FOR ANY PURPOSES OUTSIDE OF THE PROJECT WITHOUT THE EXPRESS PERMISSION OF THIS PRACTICE. DO NOT COPY OR REPRODUCE THIS DRAWING OR ANY ADDITIONAL INFORMATION WITHOUT THE EXPRESS APPROVAL OF VAN DIJK ARCHITECTS.			