




SECTION H-H

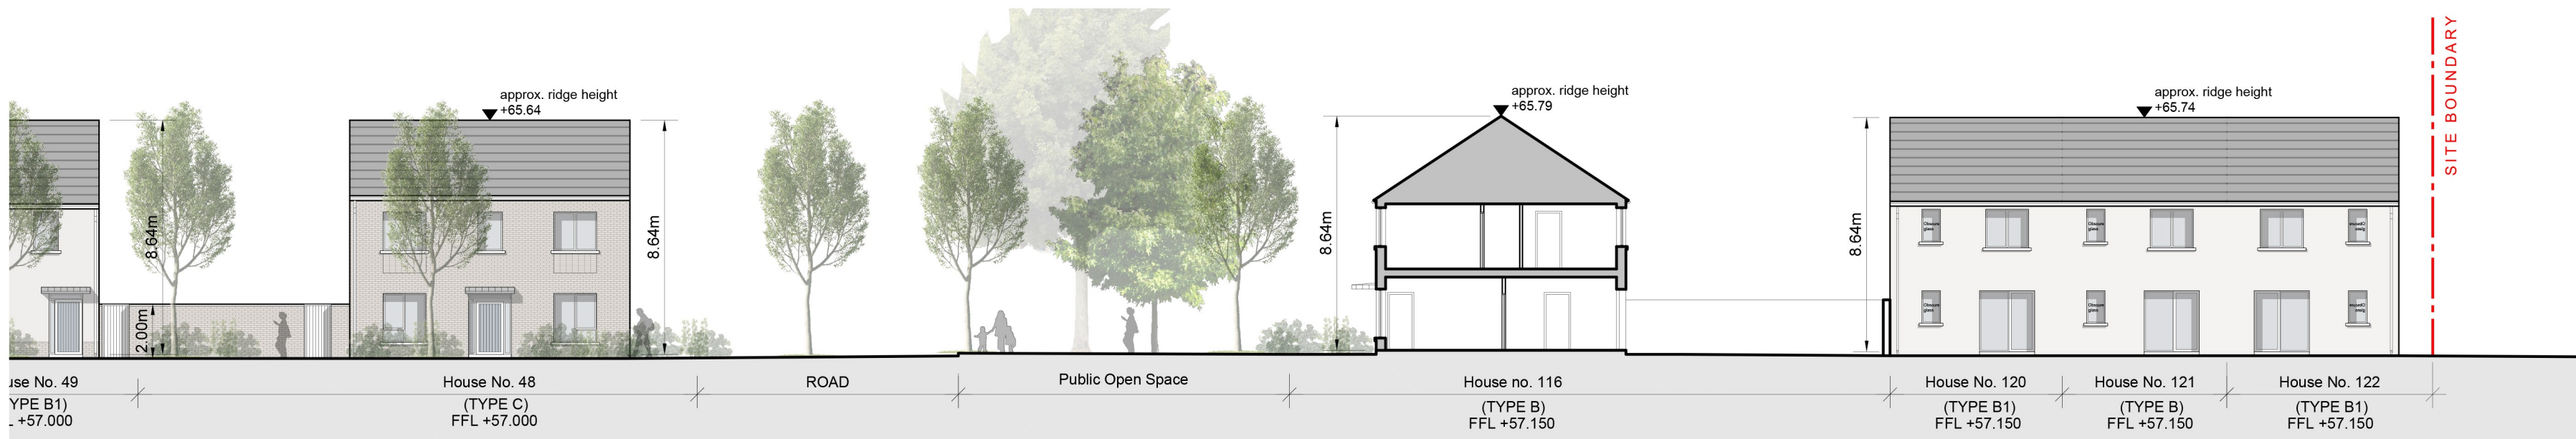

SECTION H-H CONTINUED



SECTION J-J



SECTION K-K



SECTION L-L



SECTION L-L CONTINUED



Rev. By Date Description



IN JOINT VENTURE WITH

CONROY CROWE KELLY  
Architects & Urban Designers

SITE ELEVATIONS & SECTIONS  
HH, JJ, KK & LL

Scale	1:200	Drawn by	COP-PH2-CKK-S1b-ZZ-DR-A-2002	Client	Cherry Orchard Point Phase 2
Revision	P01	Drawn by	A1	Client	LDA
Project	0113 - Cherry Orchard/Planning Phase	Drawn by	CR	Date	JAN'25

ALL WORKS TO BE CARRIED OUT USING PROPER MATERIALS WHICH ARE FIT FOR THE USE THEY ARE INTENDED AND FOR THE CONDITION IN WHICH THEY ARE TO BE USED. ALL MATERIALS USED IN CONNECTION WITH THE WORKS TO COMPLY WITH THE CONSTRUCTION PRODUCTS REGULATION (EU) NO. 305/2011 AND THE HARMONISED TECHNICAL SPECIFICATIONS/STANDARDS THAT FALL WITHIN THE SCOPE OF THE CEN EN 12518:2012.

PLANNED DIMENSIONS MUST BE USED IN PREFERENCE TO SCALED DIMENSIONS. ANY DIMENSIONAL DISCREPANCIES MUST BE REPORTED TO THE ARCHITECT IMMEDIATELY. THIS DRAWING REMAINS THE COPYRIGHT OF VAN DIJK ARCHITECTS. IT MUST NOT BE USED FOR ANY PURPOSES WITHOUT THE EXPRESS PERMISSION OF THIS PRACTICE. DO NOT COPY OR REPRODUCE THESE DRAWINGS OR ANY ADDITIONAL INFORMATION WITHOUT THE EXPRESS APPROVAL OF VAN DIJK ARCHITECTS.