




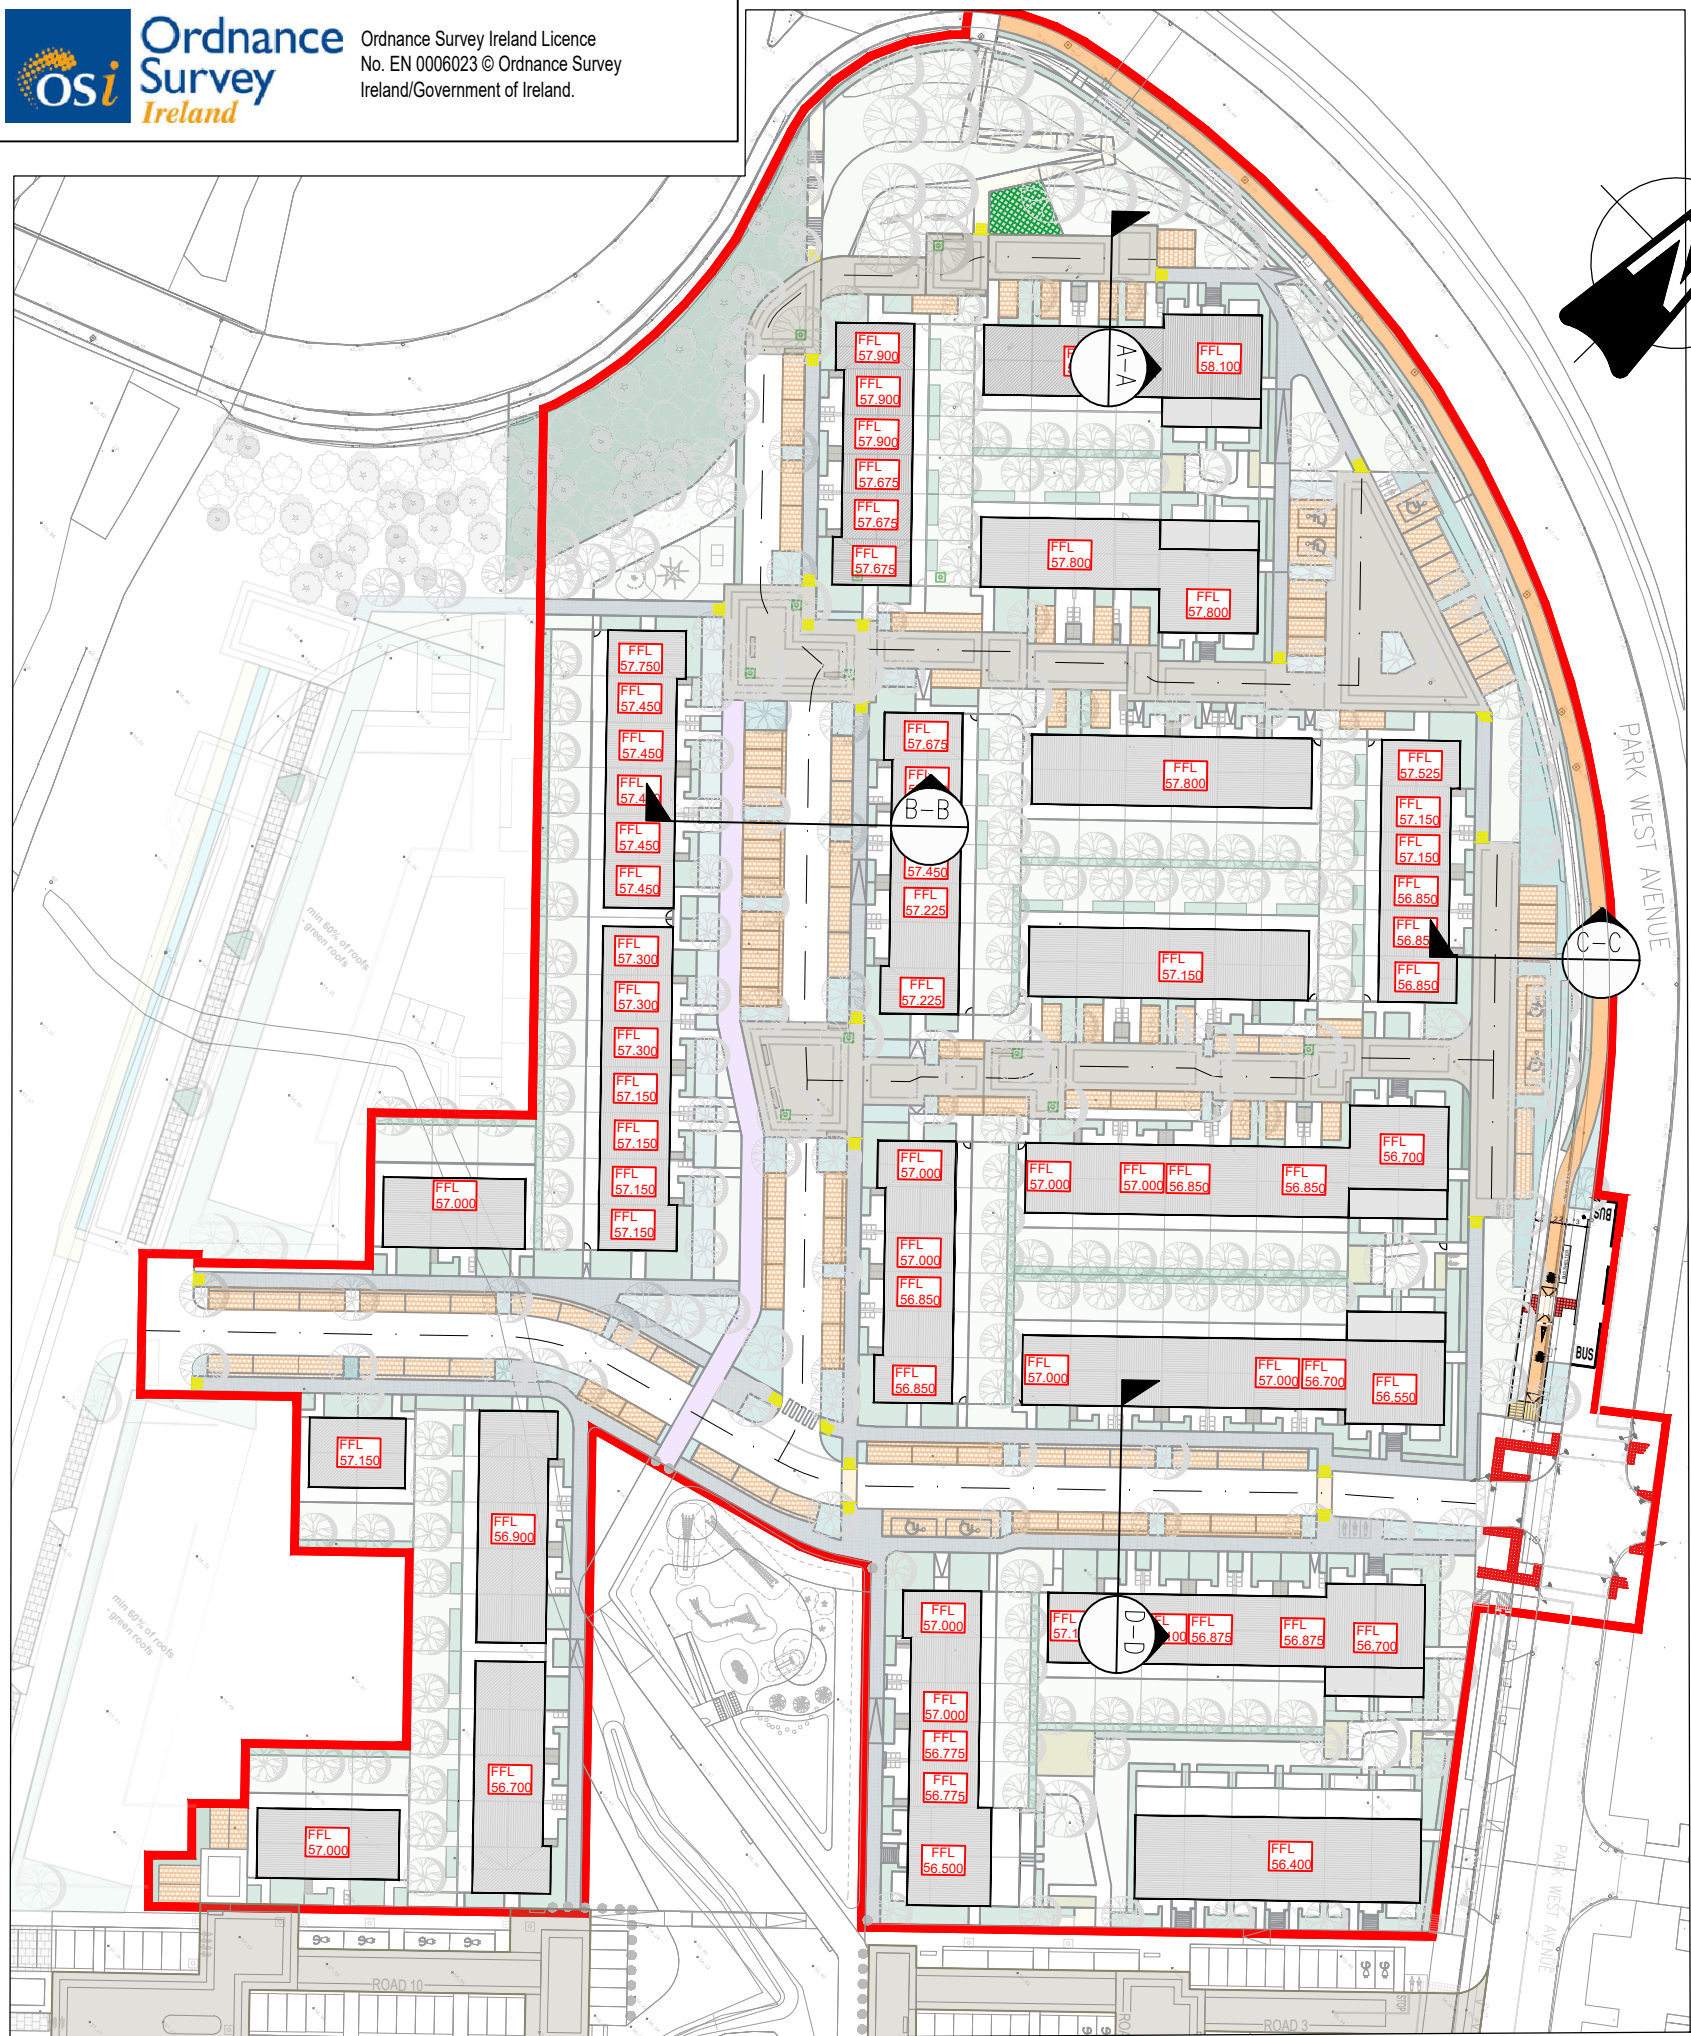


KEY PLAN
SCALE 1:1000

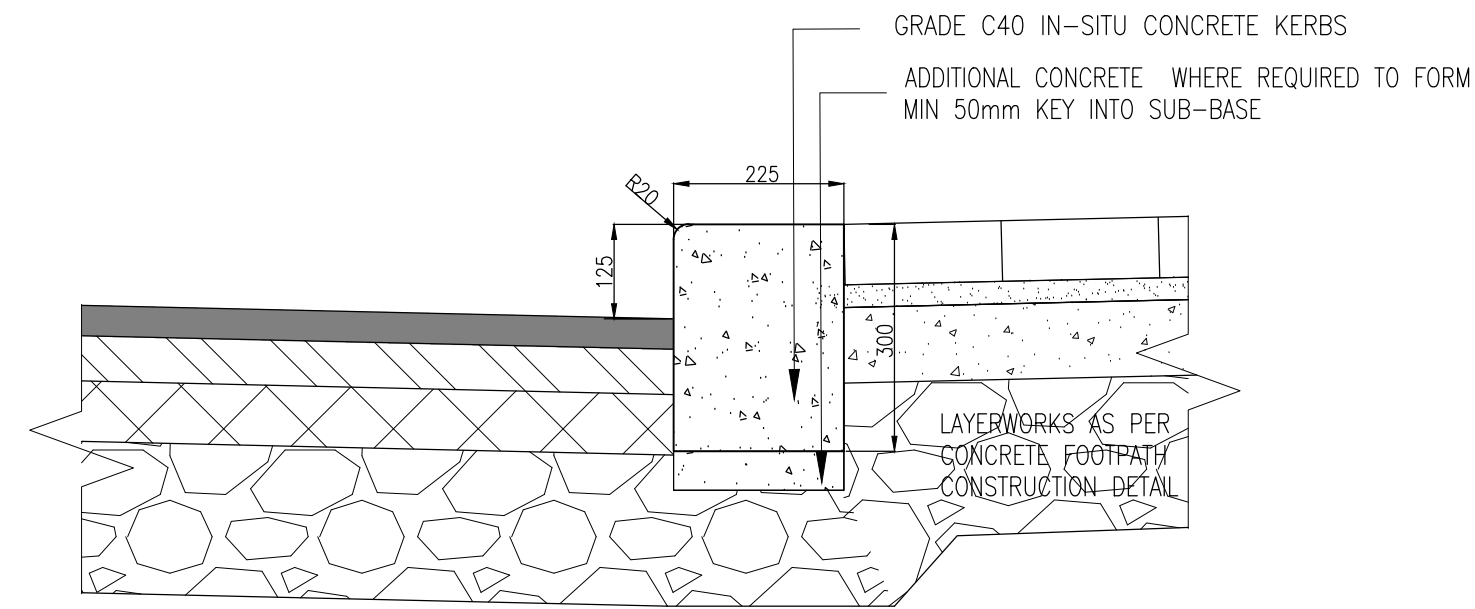


125mm IN-SITU CONCRETE KERB DETAIL
DETAIL A
SCALE 1:10

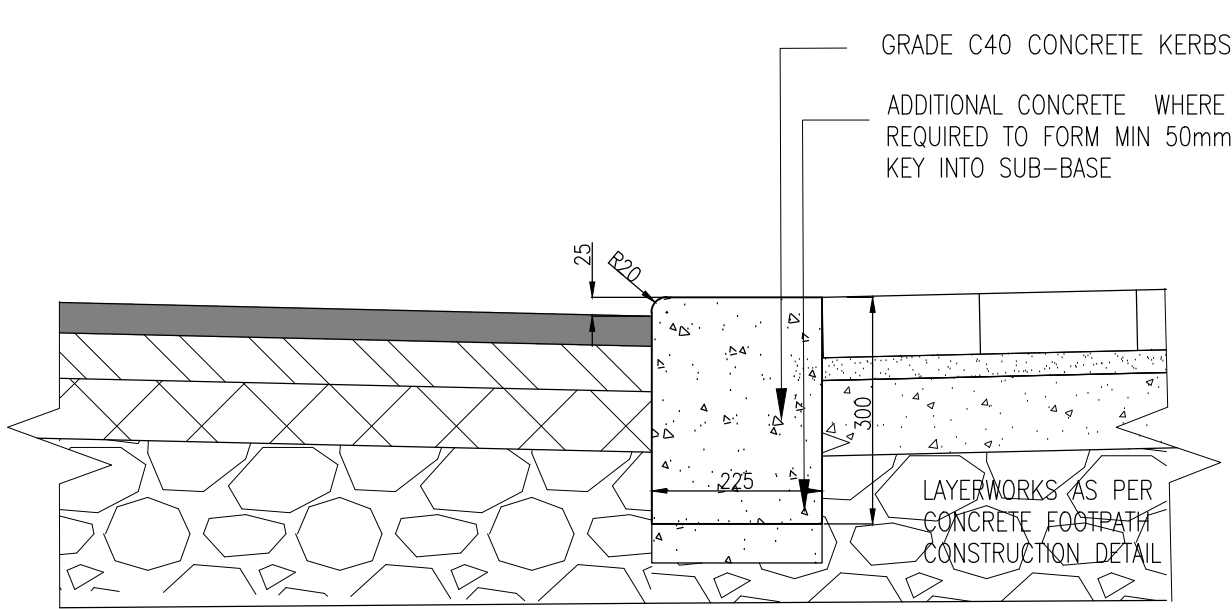


25mm IN-SITU CONCRETE KERB DETAIL
DETAIL B
SCALE 1:10

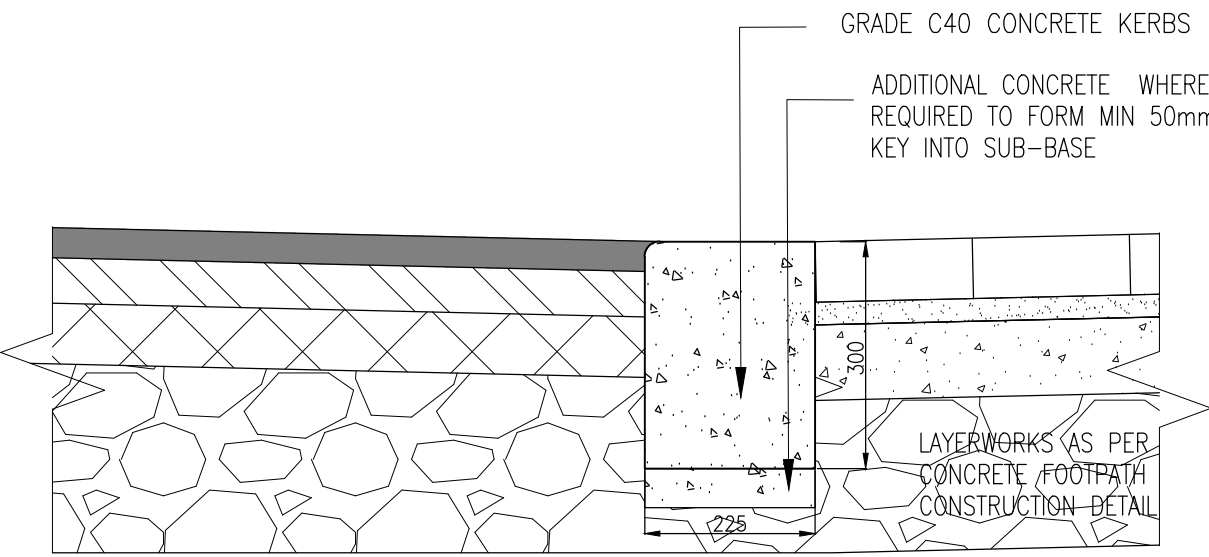


DROPPED/FLUSH IN-SITU CONCRETE KERB DETAIL
DETAIL C
SCALE 1:10

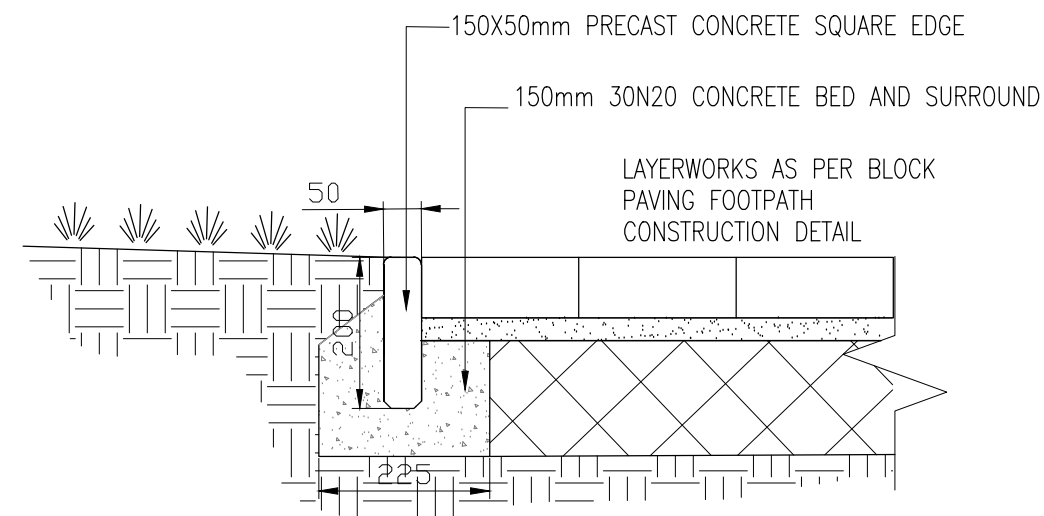


EDGE RESTRAING FOR BLOCK PAVING
ADJACENT TO LANDSCAPED AREAS
SCALE 1:10

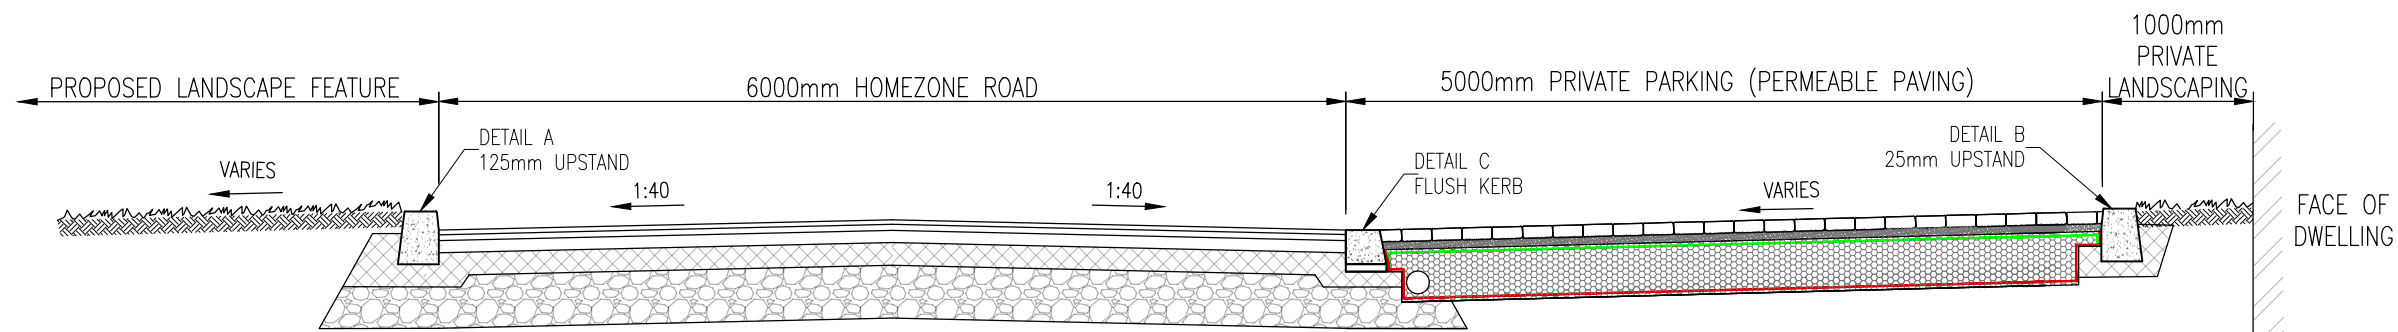


A-A SECTION
SCALE 1:50

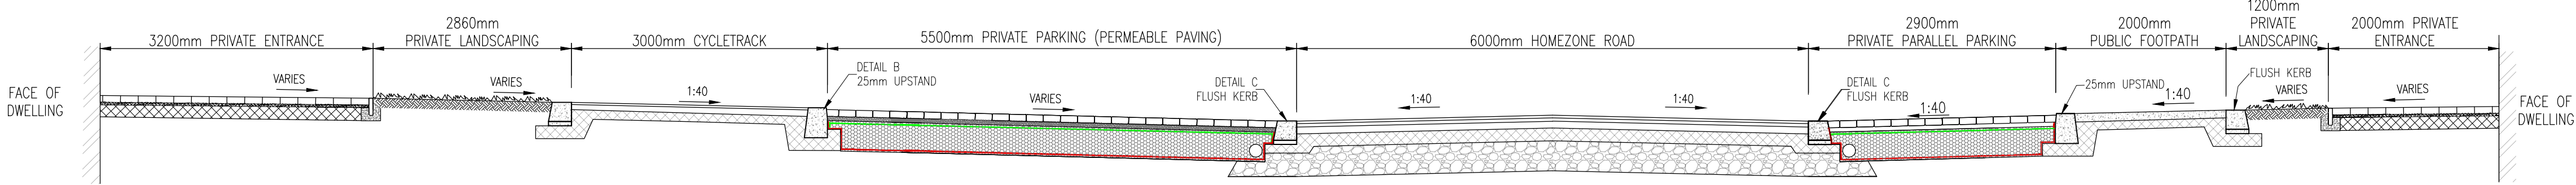

B-B SECTION
SCALE 1:50

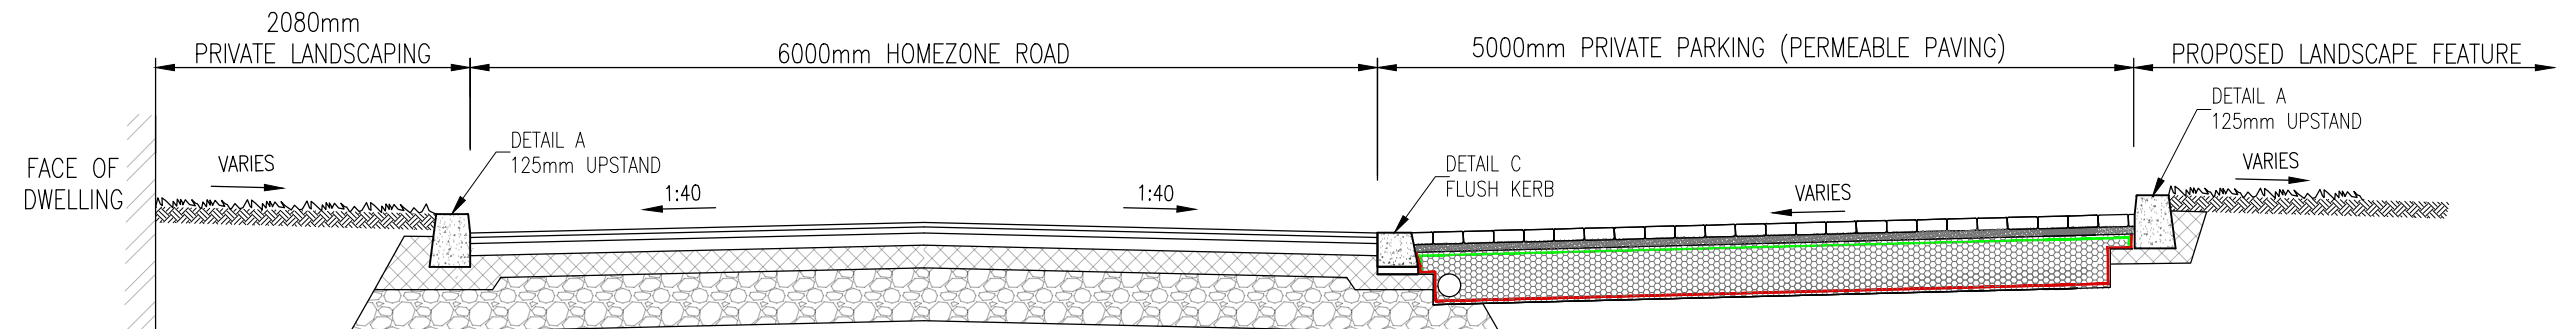


C-C SECTION
SCALE 1:50

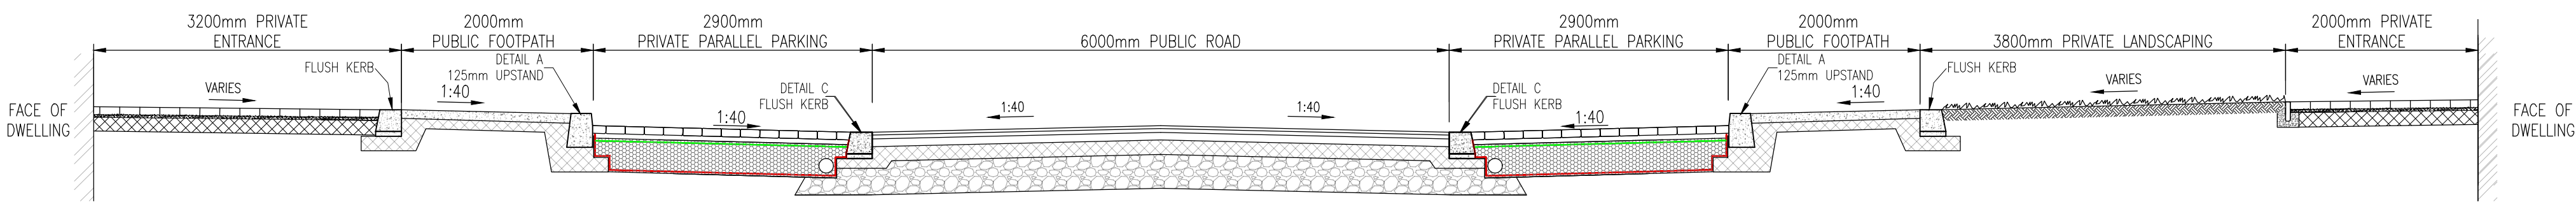

D-D SECTION
SCALE 1:50

NOTES:

- DO NOT SCALE. USE FIGURED DIMENSIONS ONLY.
- THIS DRAWING IS TO BE READ IN CONJUNCTION WITH ALL OTHER RELEVANT ARCHITECTURAL AND ENGINEERING DRAWINGS.

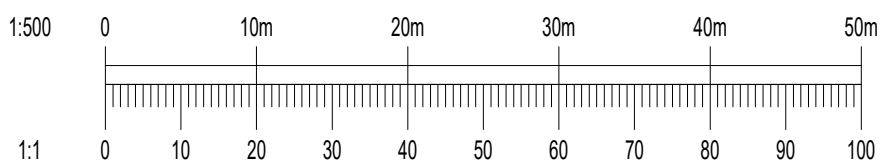

Rev	Date	Description	By	Chk
01	31/01/25	ISSUED FOR PLANNING	IG	IW

Project	CHERRY ORCHARD POINT PHASE 2
Title	TYPICAL ROAD CROSS SECTIONS
Client	LAND DEVELOPMENT AGENCY



BLOCK S, EASTPOINT BUSINESS PARK, ALFIE BYRNE ROAD, DUBLIN L03 H3F4 IRELAND. Tel: (01) 664 8900 Email: info@waterman-moylan.ie www.waterman-moylan.ie						
Status		PLANNING				
Designed By	PI	Approved	IW	Waterman Ref	22-010	
Drawn By	IG	Date	JAN. 2025	Scales @ A1	1:500	
Project - Originator - Volume - Level - Type - Role - Number					Revision	
COP-WMC-PH2-00-DR-P-0130					01	