



TYPICAL SECTION THROUGH PUBLIC RAIN GARDEN

SCALE 1:25

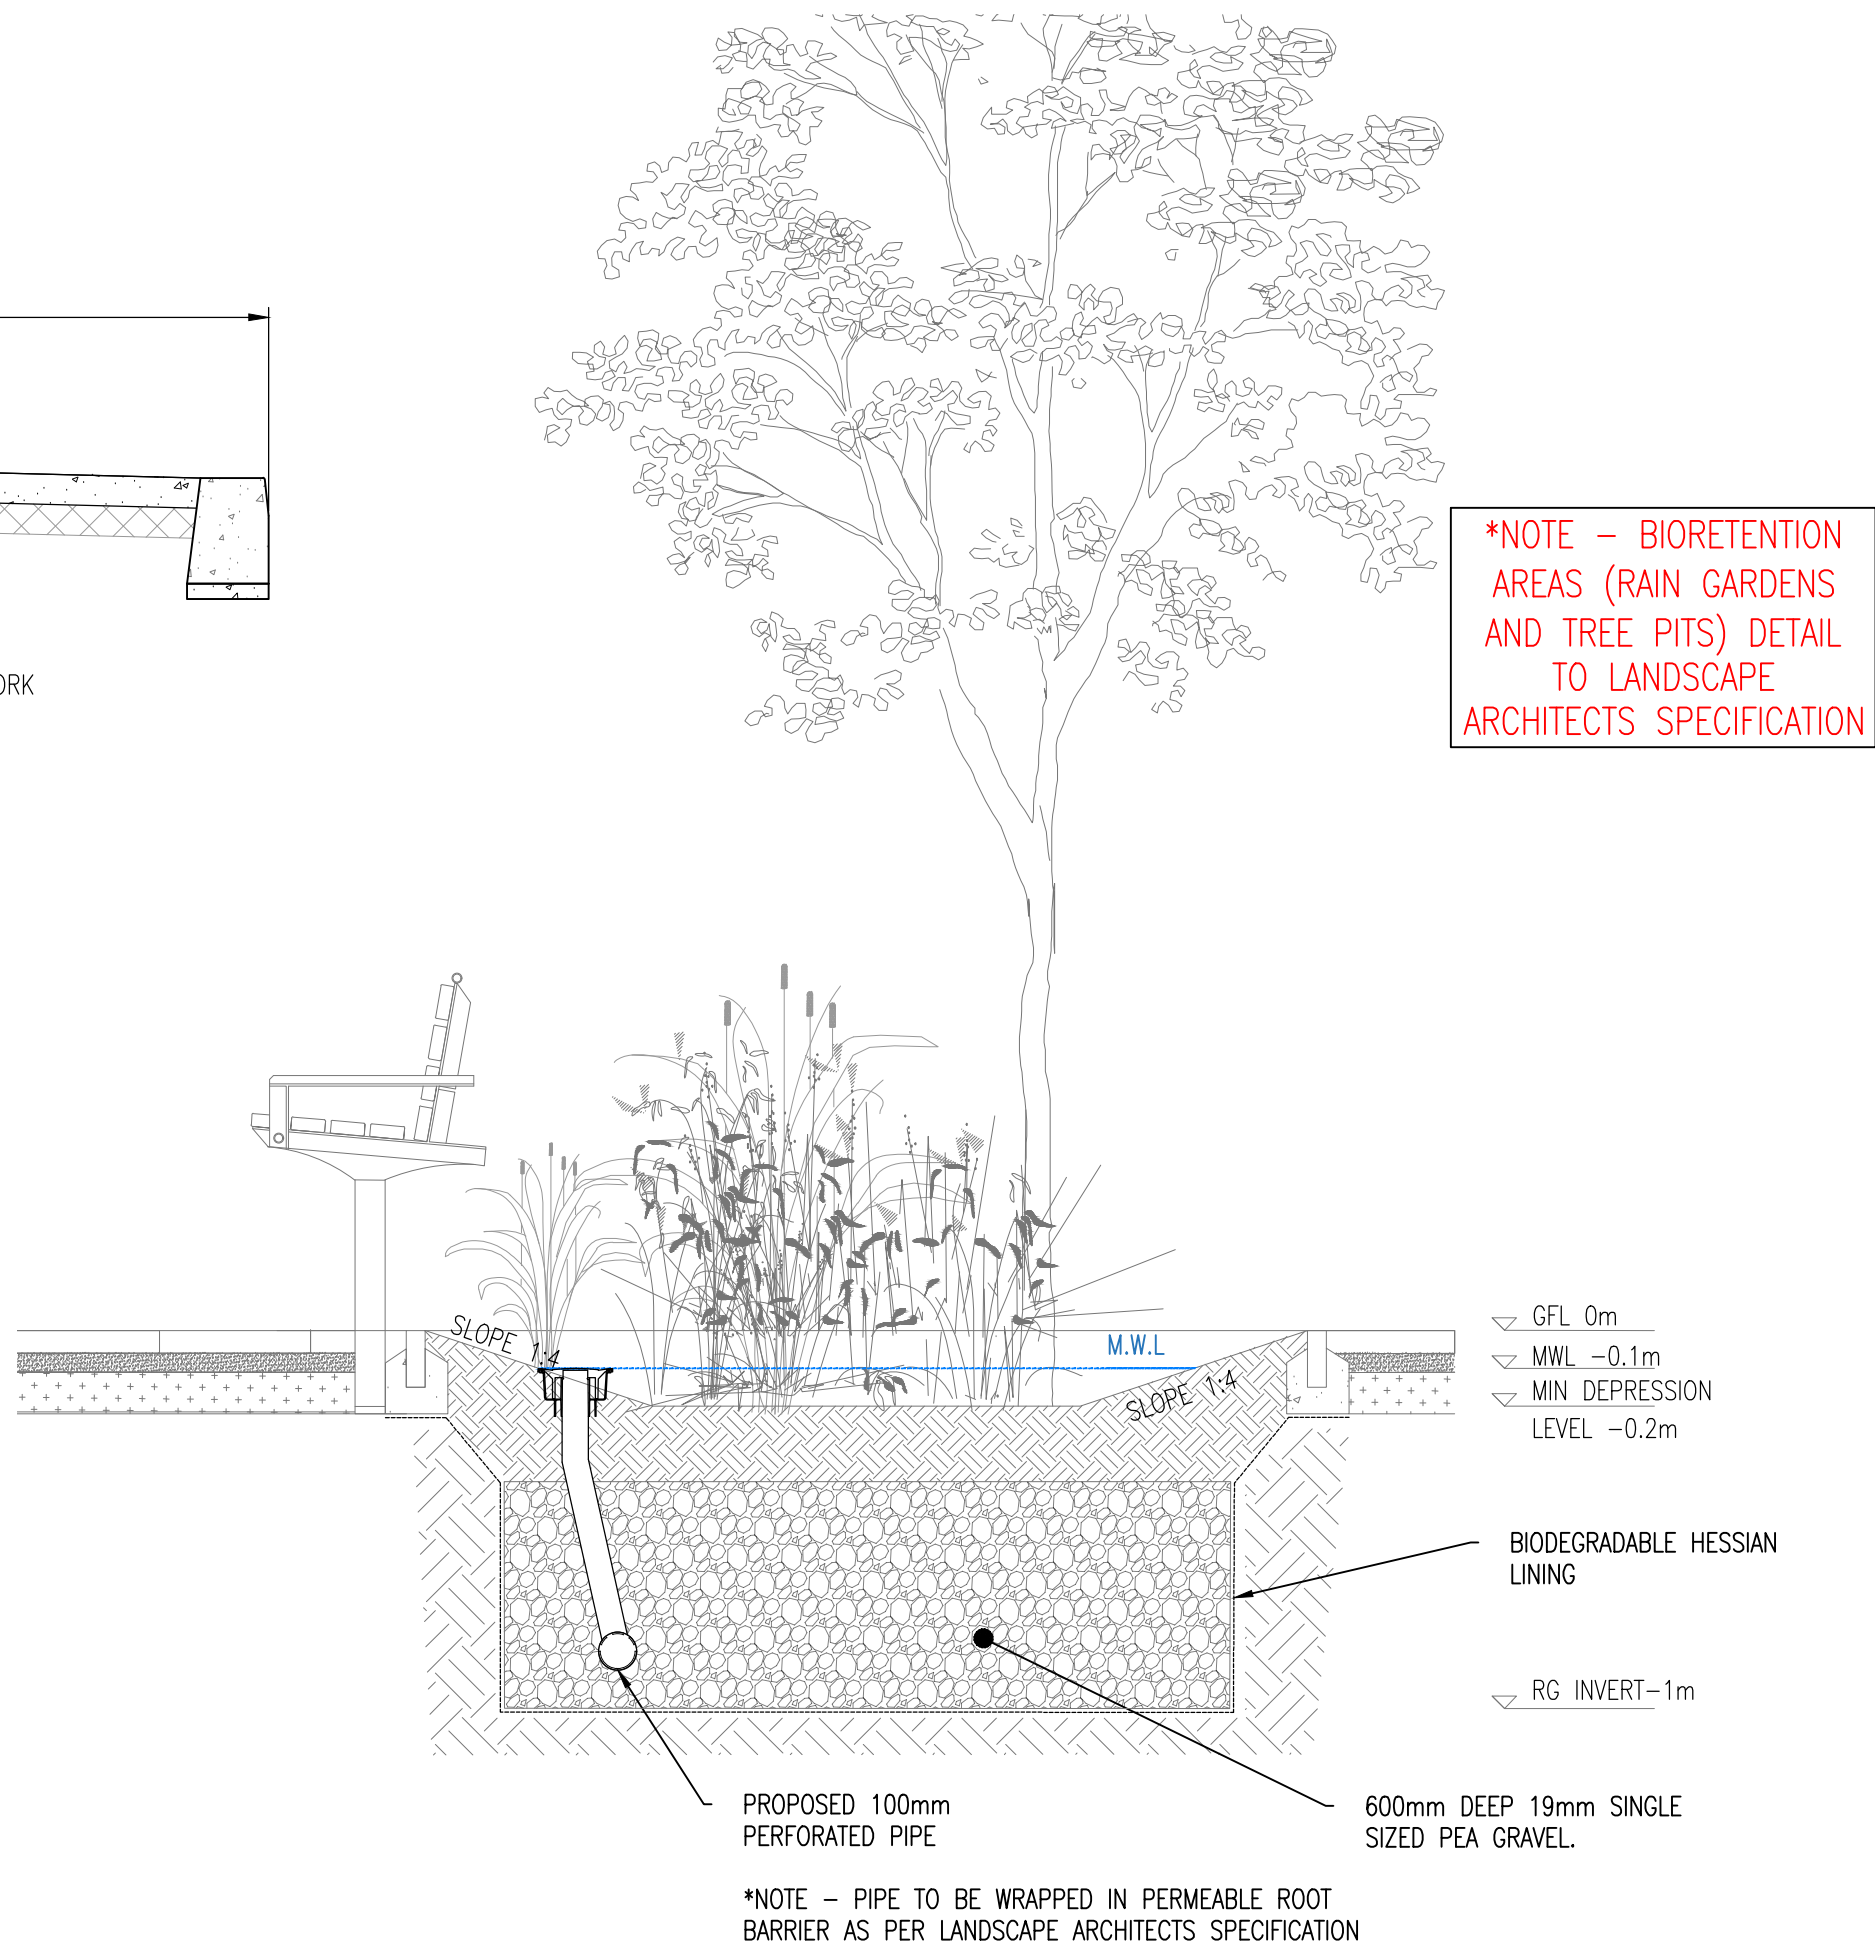


TYPICAL PUBLIC BIORETENTION RAIN GARDEN DETAIL

SCALE 1:20

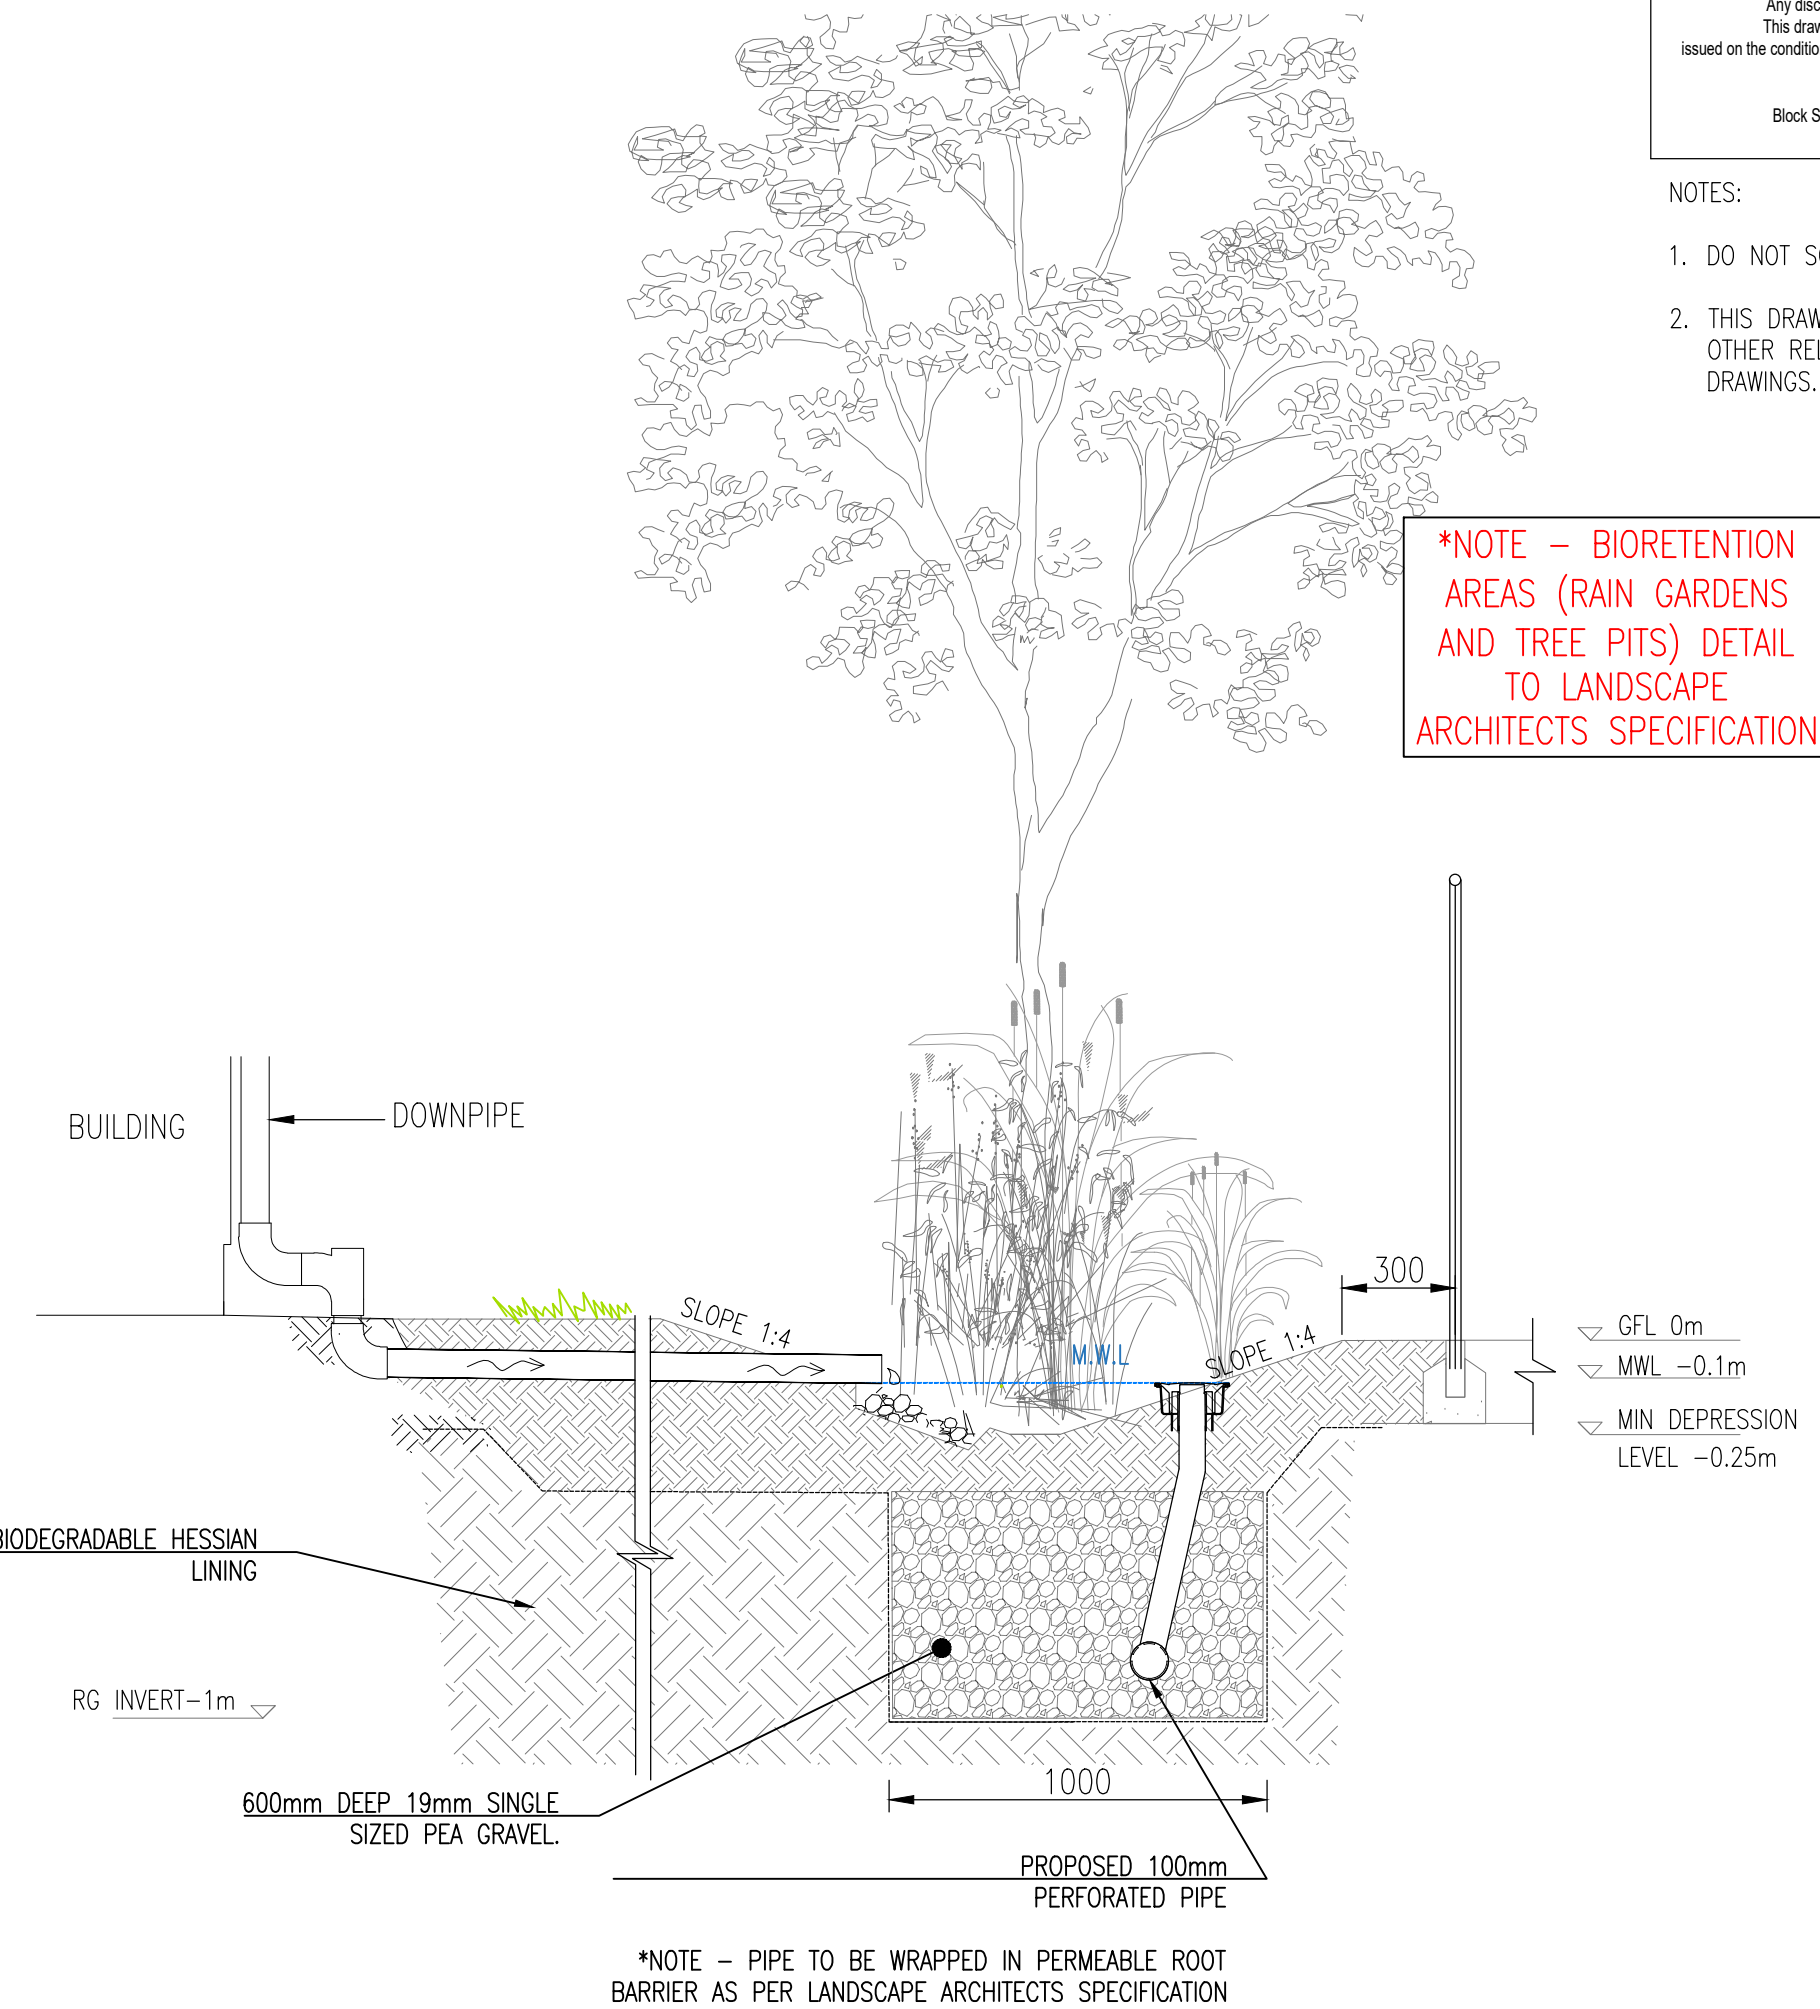


TYPICAL PRIVATE BIORETENTION RAIN GARDEN DETAIL

SCALE 1:20

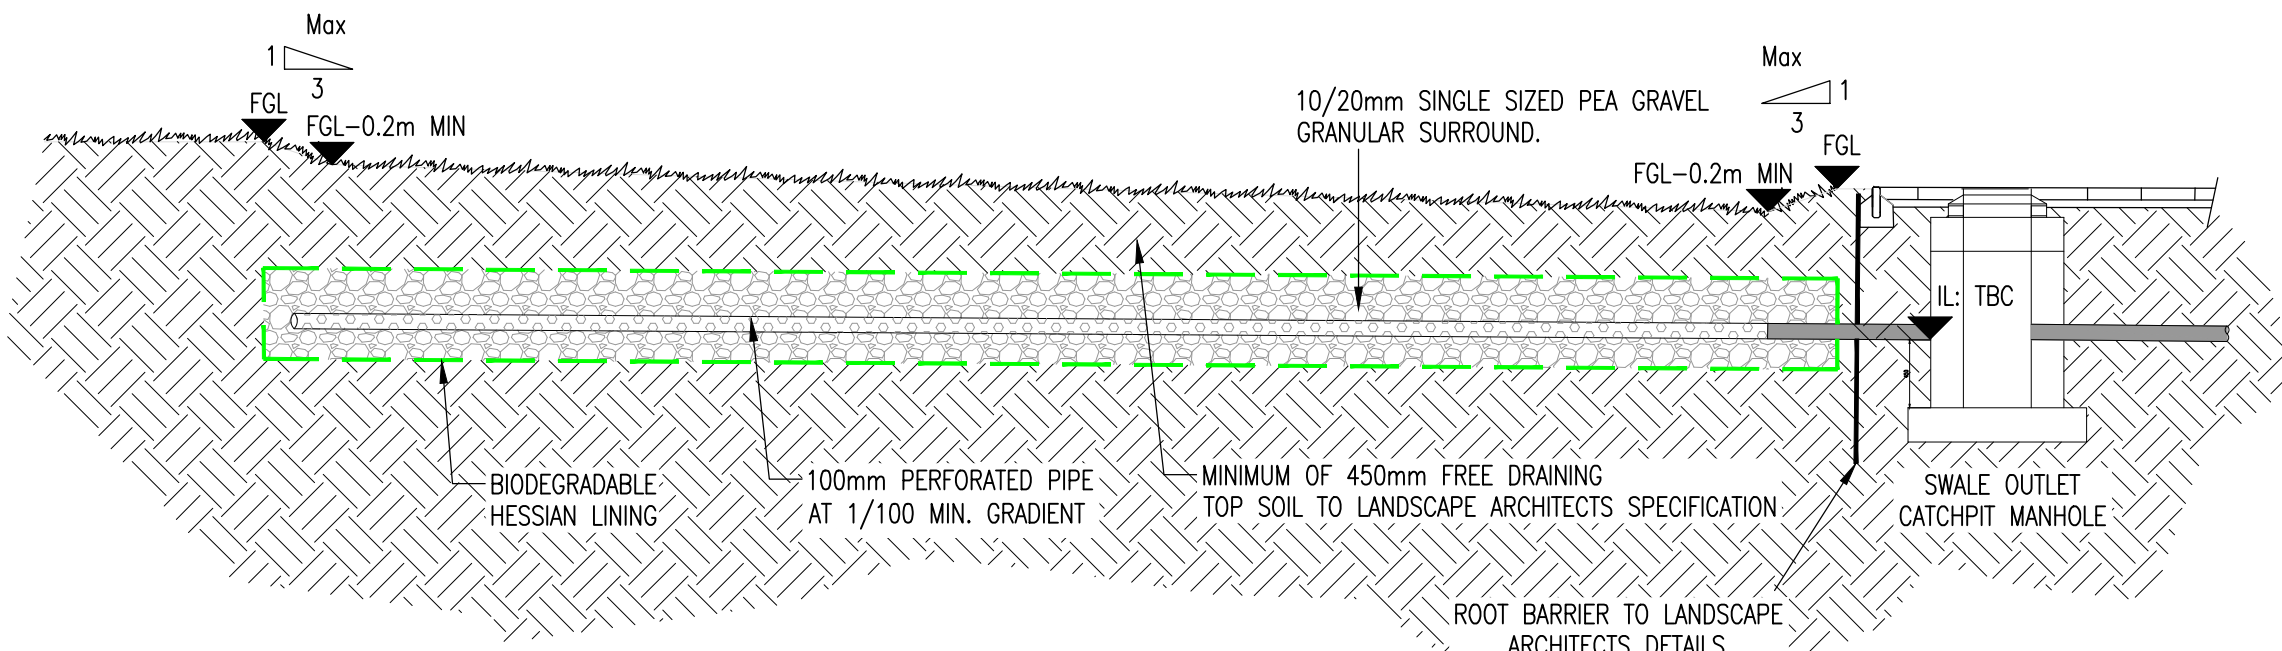


TYPICAL SWALE LONGSECTION

SCALE 1:50

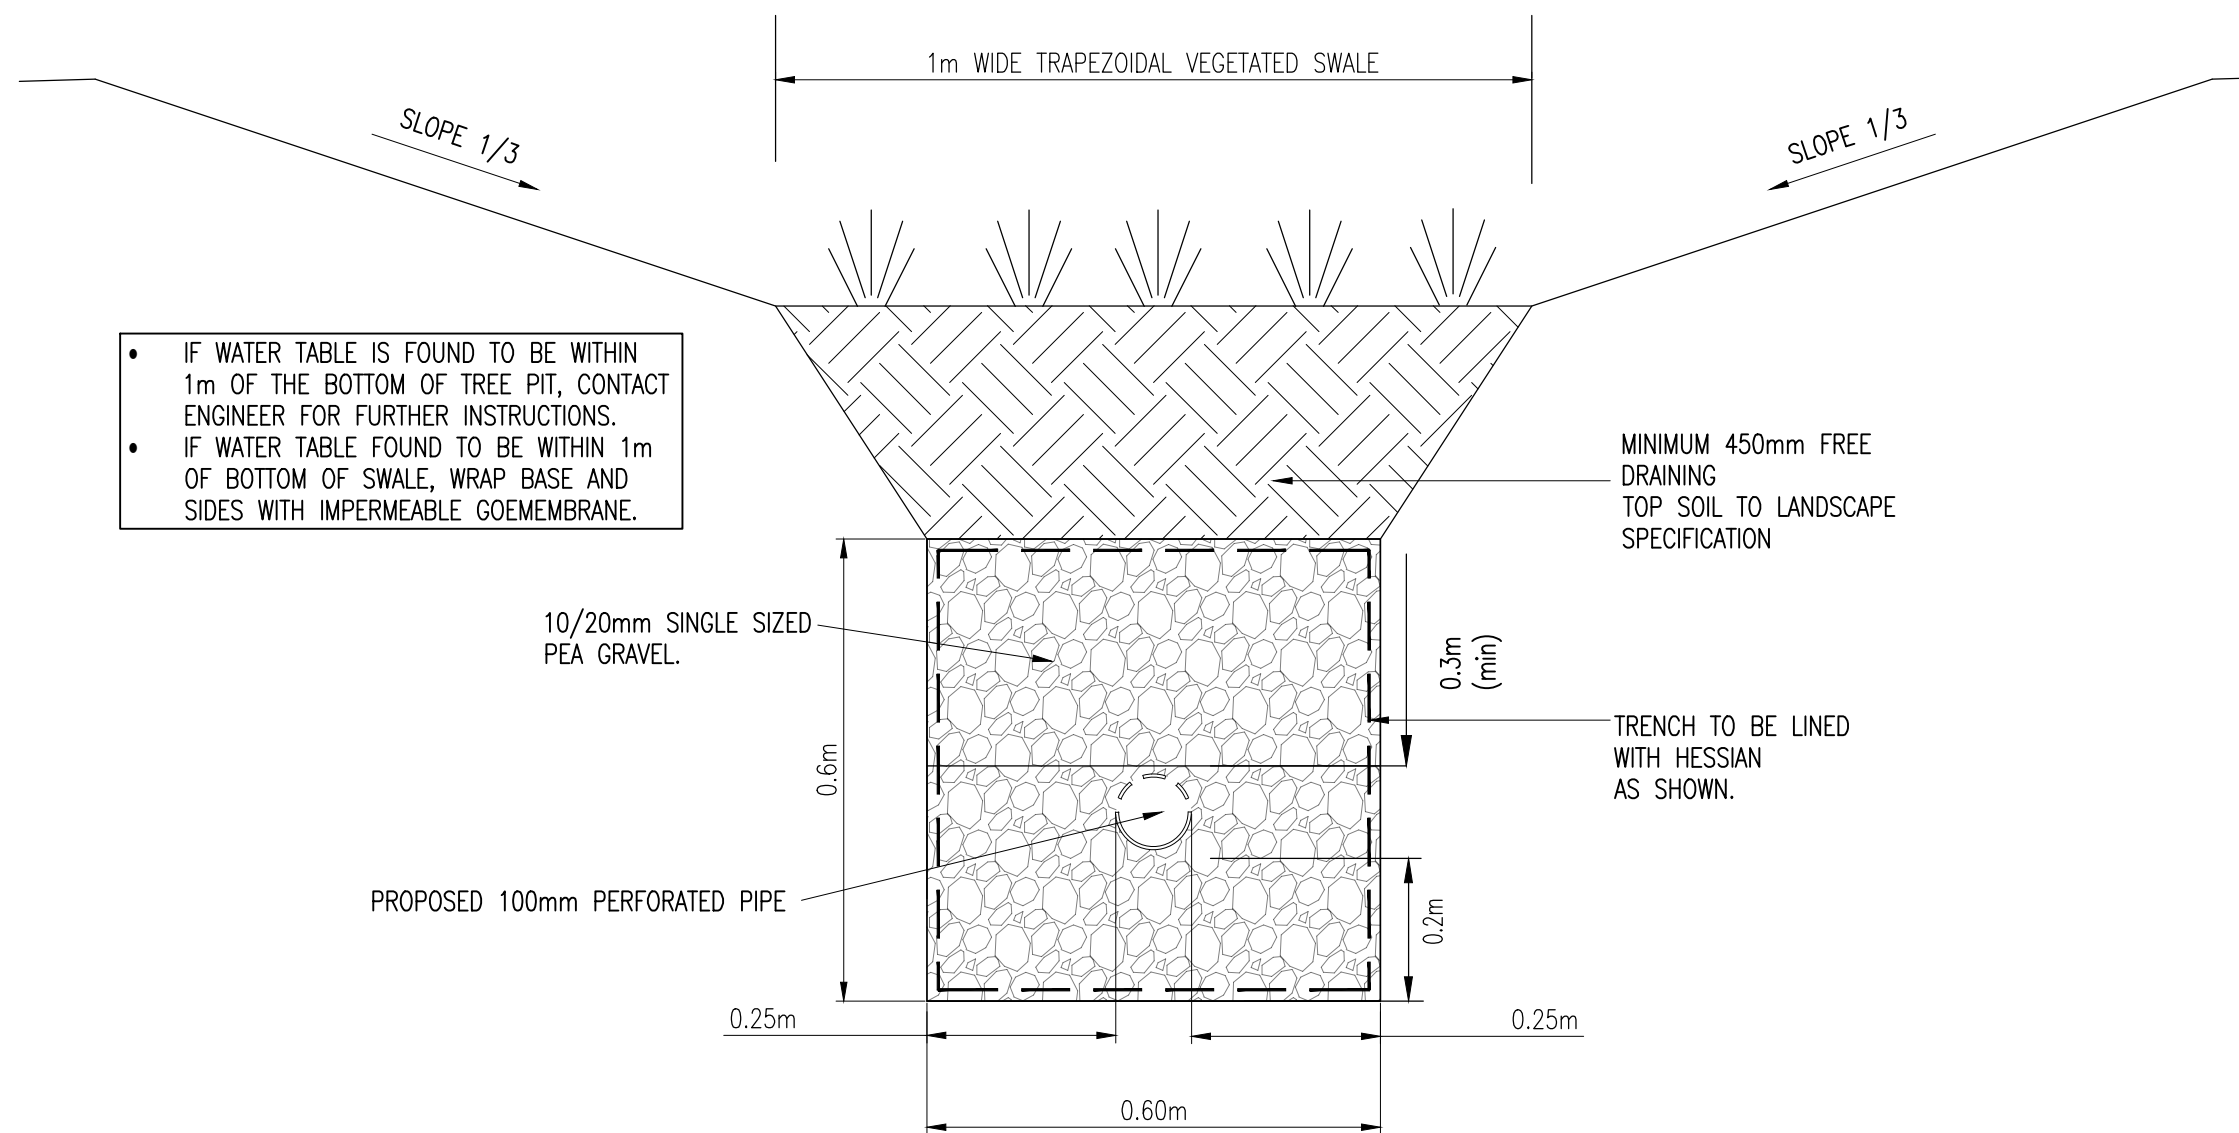

TYPICAL CROSS-SECTION THROUGH PROPOSED SWALES

SCALE 1:10

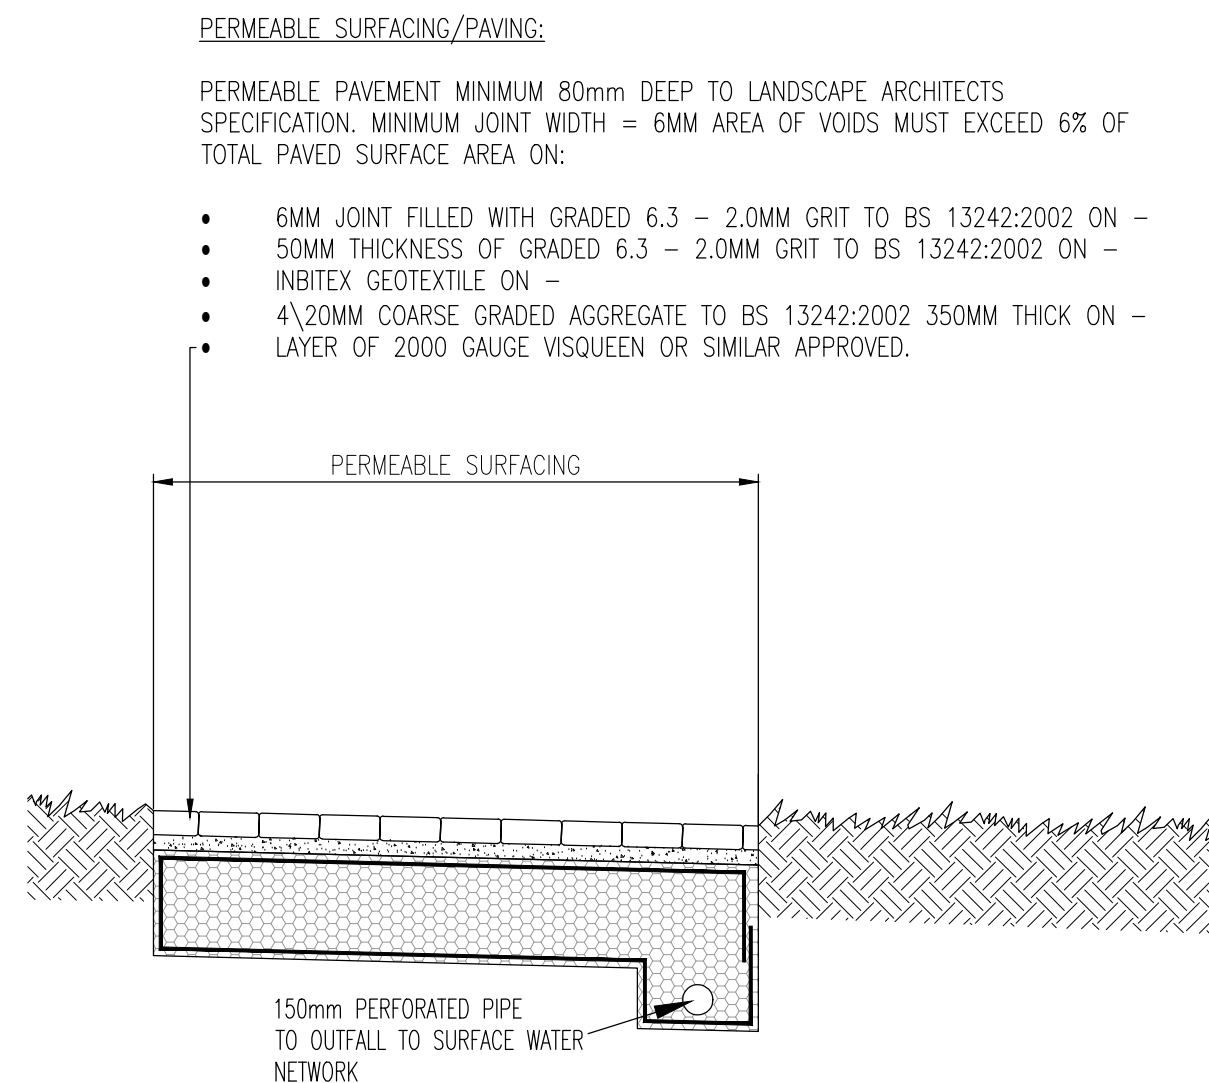

TYPICAL SECTION THROUGH PERMEABLE SURFACING/PAVING BLOCKS

SCALE 1:25

NOTES:

- DO NOT SCALE. USE FIGURED DIMENSIONS ONLY.
- THIS DRAWING IS TO BE READ IN CONJUNCTION WITH ALL OTHER RELEVANT ARCHITECTURAL AND ENGINEERING DRAWINGS.

01	31/01/25	ISSUED FOR PLANNING	IG	IW
Rev	Date	Description	By	Chk
Amendments				
Project				
CHERRY ORCHARD POINT PHASE 2				
Title				
PROPOSED TYPICAL SUDS DETAILS				
Client				
LAND DEVELOPMENT AGENCY				
Status				
PLANNING				
Designed By	PI	Approved	IW	Waterman Ref 22-010
Drawn By	IG	Date	JAN. 2025	Scales @ A1 AS SHOWN
Project - Originator - Volume - Level - Type - Role - Number				Revision
COP-WMC-PH2-00-DR-P-0220				01