




PLANTING THRESHOLD WITH HARD LANDSCAPE

01
200

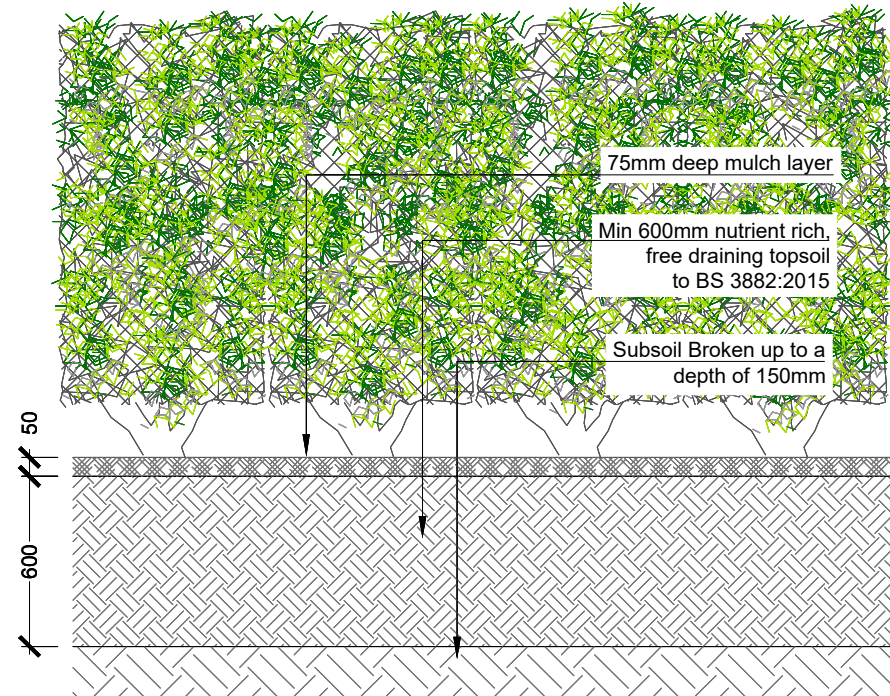


HEDGE PLANTING

02
200

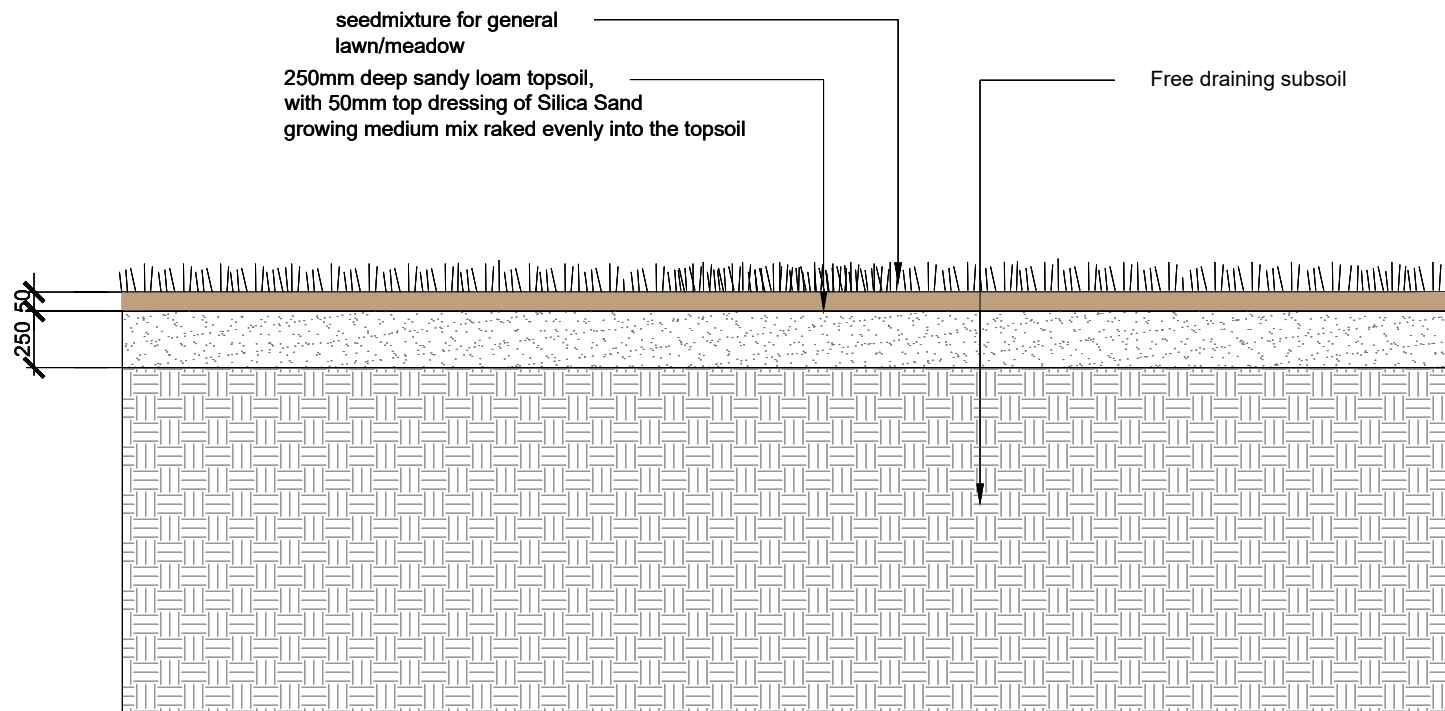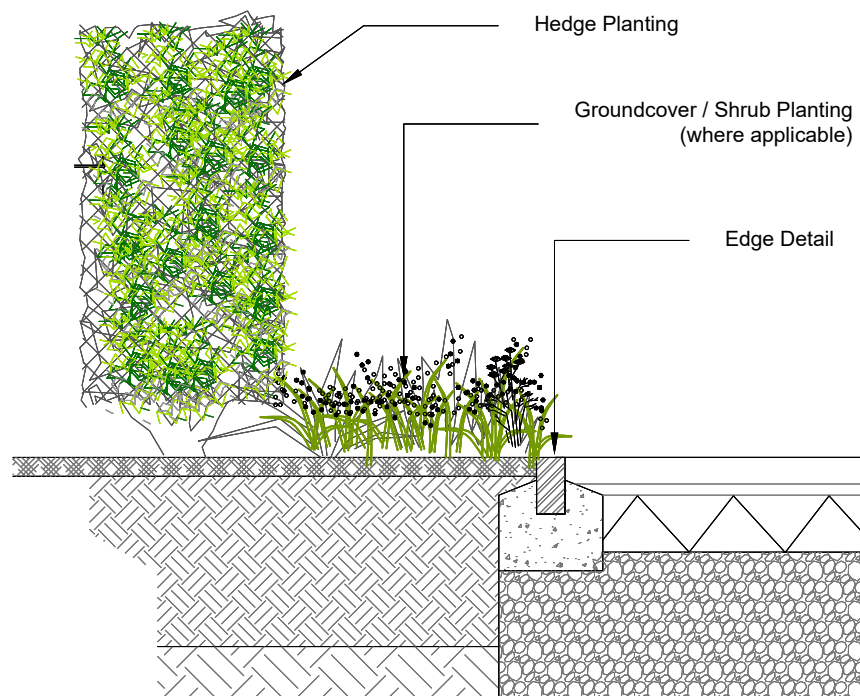


AMENITY GRASS LAWN

03
200

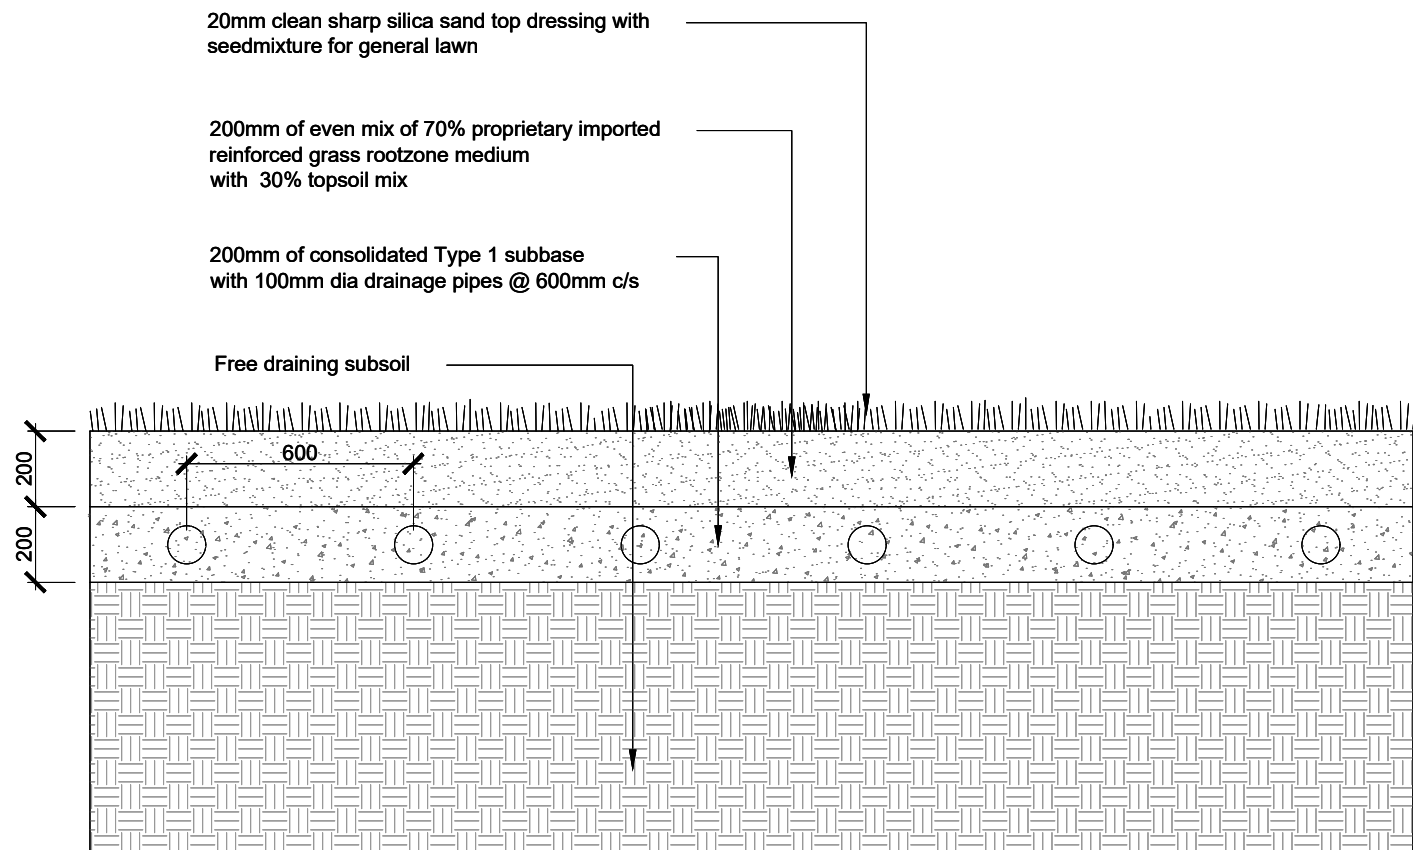


REINFORCED GRASS DETAIL

04
200

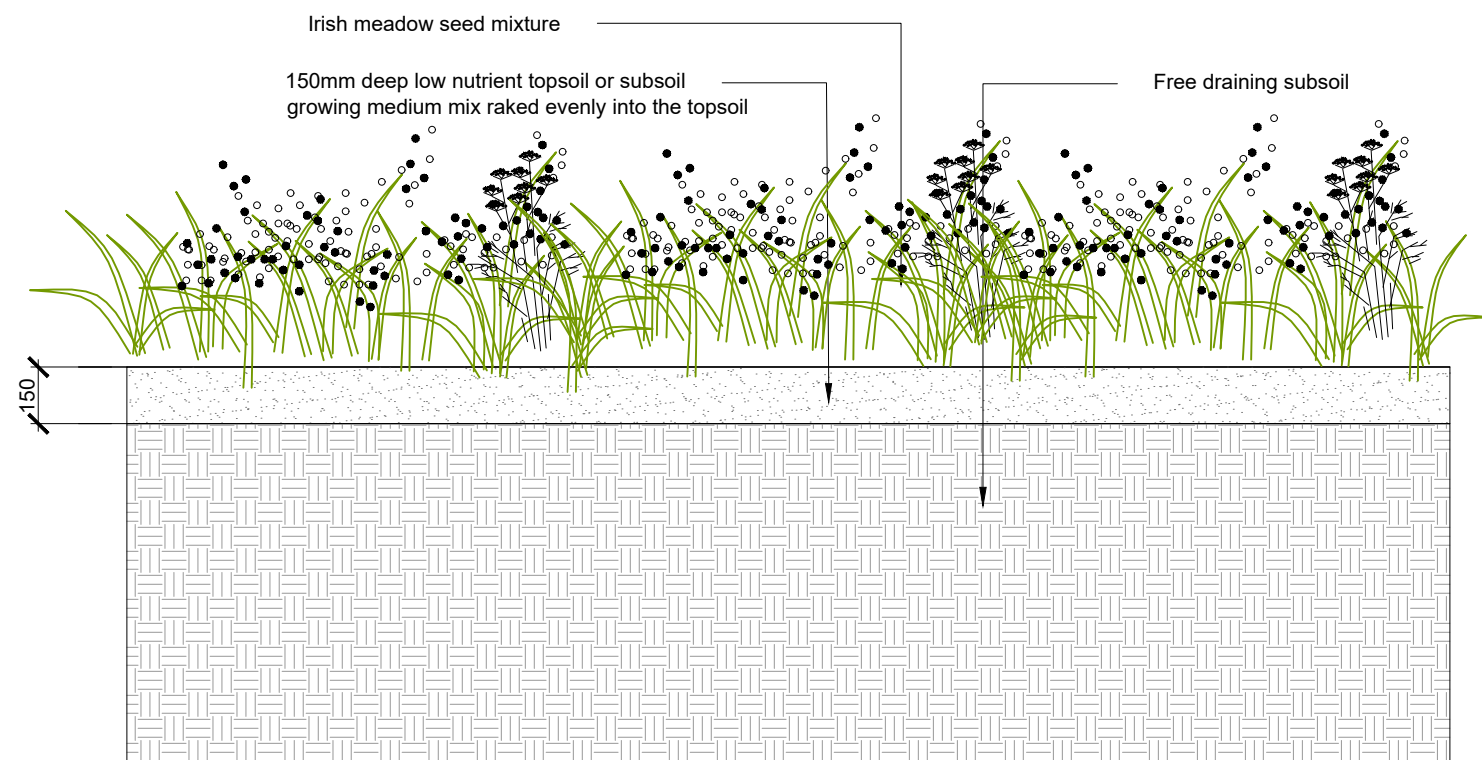


WILDFLOWER MEADOW

05
200

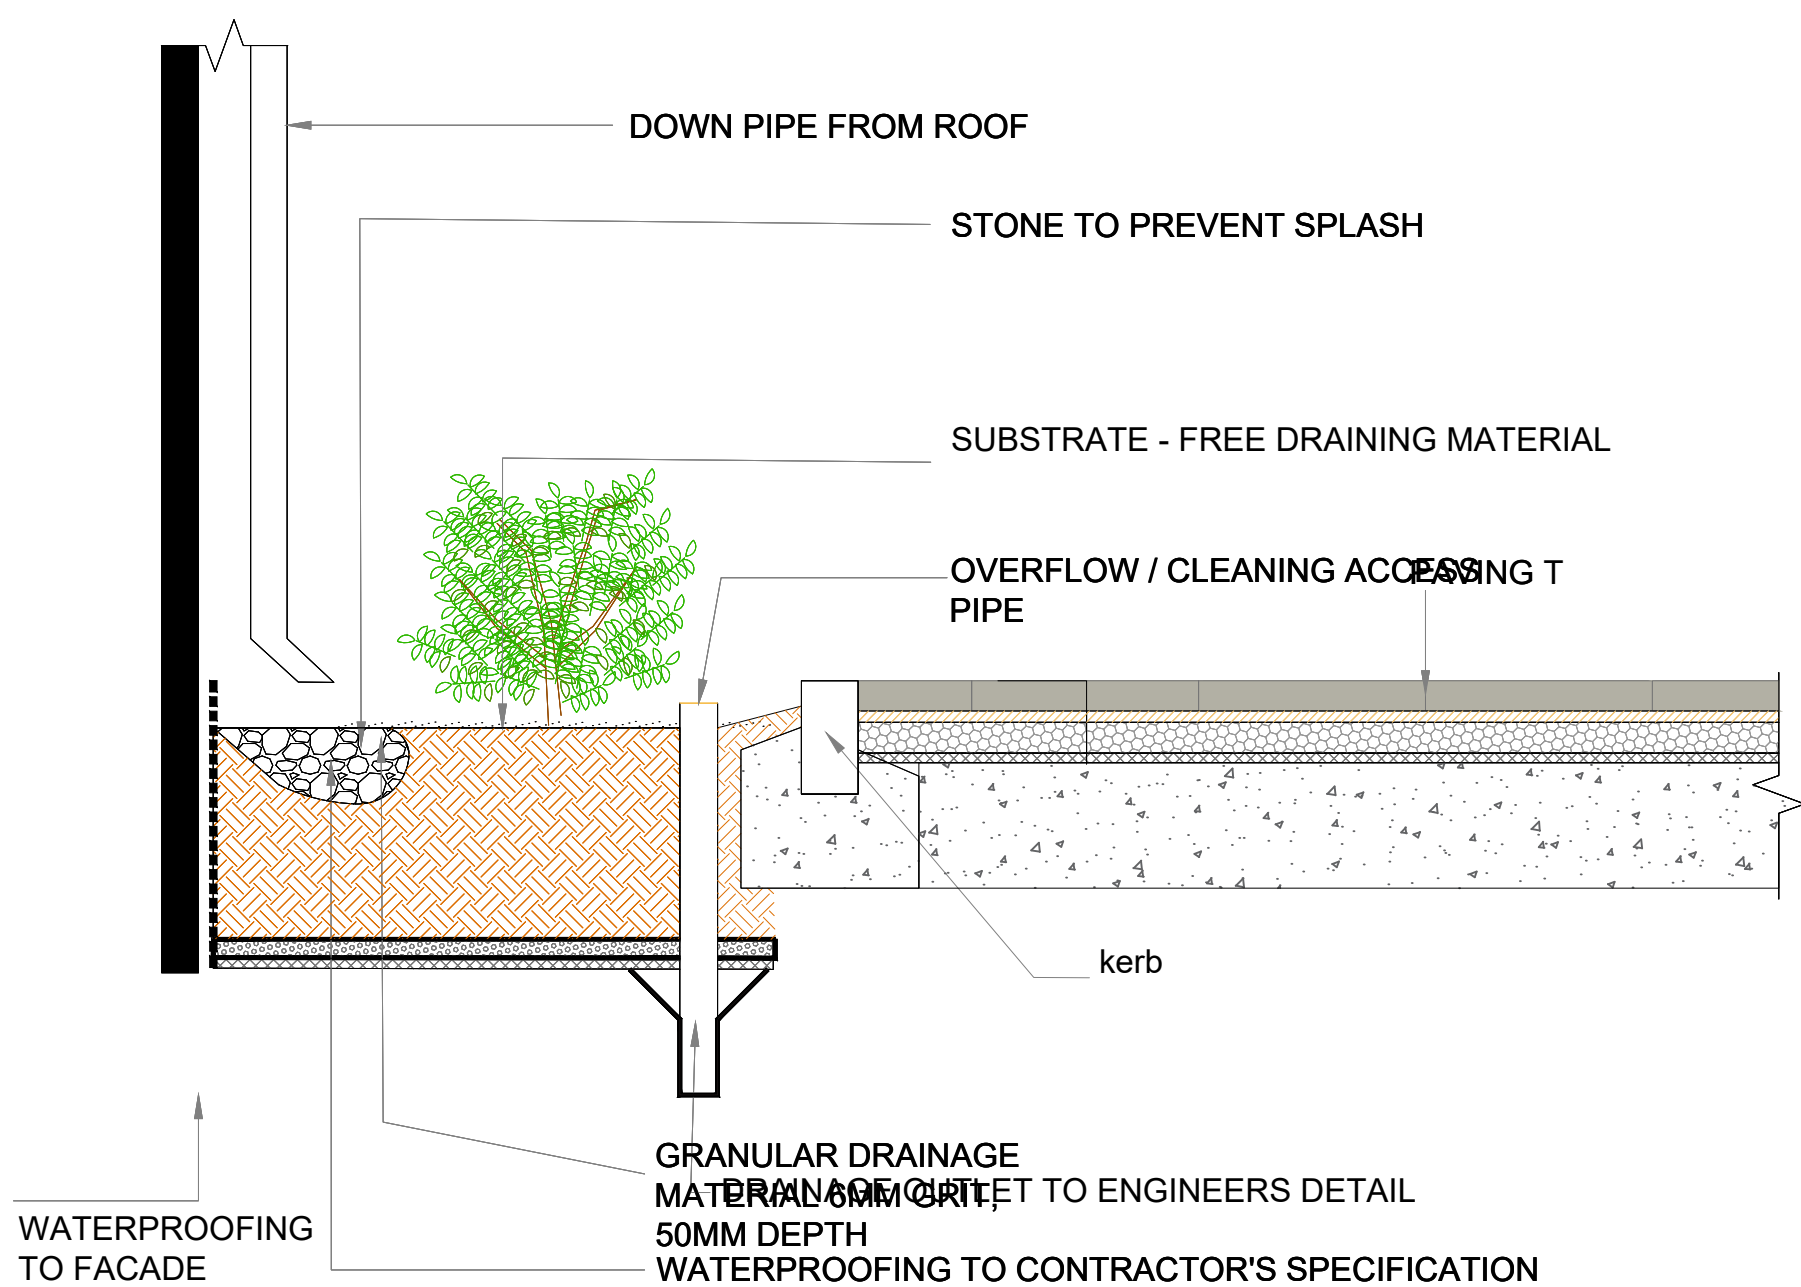

PLANTERS AT DOWN PIPES -SUDS, SCALE 1:20

06
200

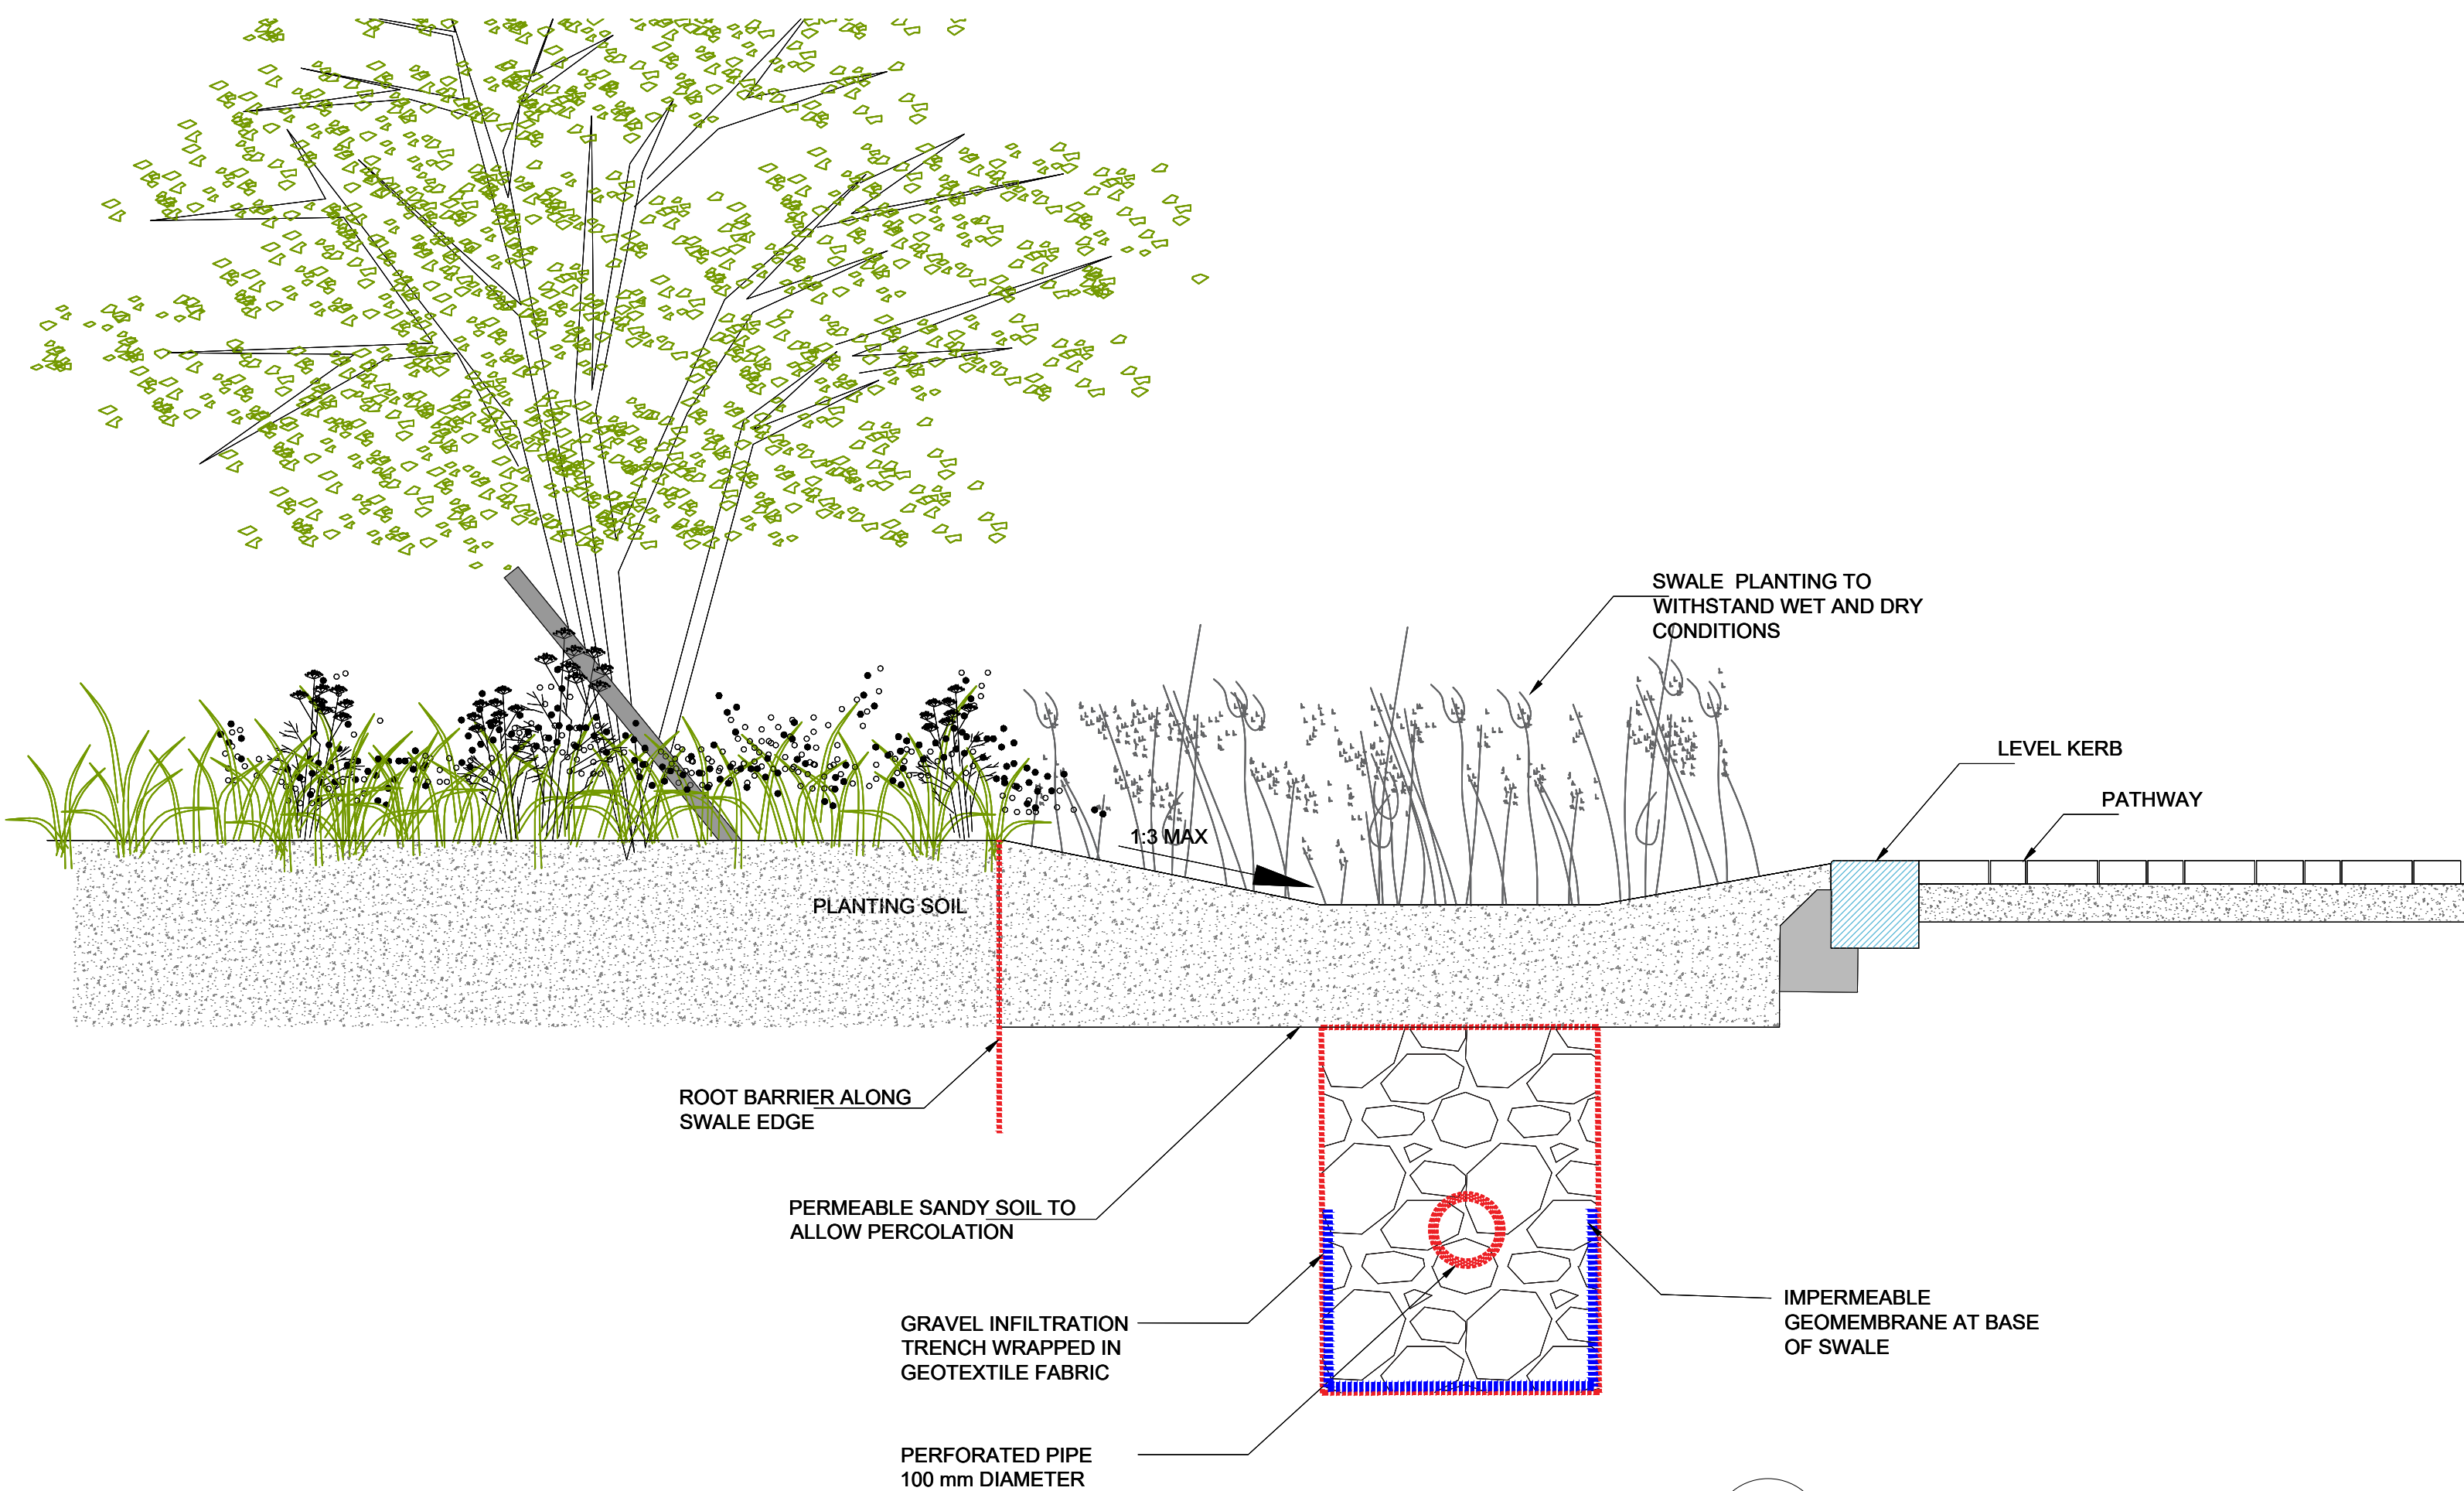

SWALE, 1:20

07
200

LEGEND:

01	Planning	06.12.24
REV	DESCRIPTION	DATE

Mitchell + Associates

PROJECT TITLE:
Cherry Orchard Point - Phase 2
CLIENT:
LDA
DRAWING NAME:
Typical planting details
DRAWING NUMBER:
200
JOB NUMBER:
LCHE014
STATUS:
Planning

DRAWN: VK
CHECKED: FM
SCALE: 1:20 @ A1

NOTES:
All dimensions are in millimeters unless otherwise stated and shall be checked and confirmed by the contractor on site. Any discrepancies shall be immediately reported to the landscape architects. Work to figured dimensions only - Do not scale from drawing. Do Not Scale. Use Figured Dimensions Only. Not for Construction Purposes unless Specifically Marked. © This Drawing is Copyright of Mitchell + Associates.

www.mitchell.ie info@mitchell.ie +353 1 454 5066