




EXPORT CABLE INSTALLATION - BURIAL
SCALE 1:50

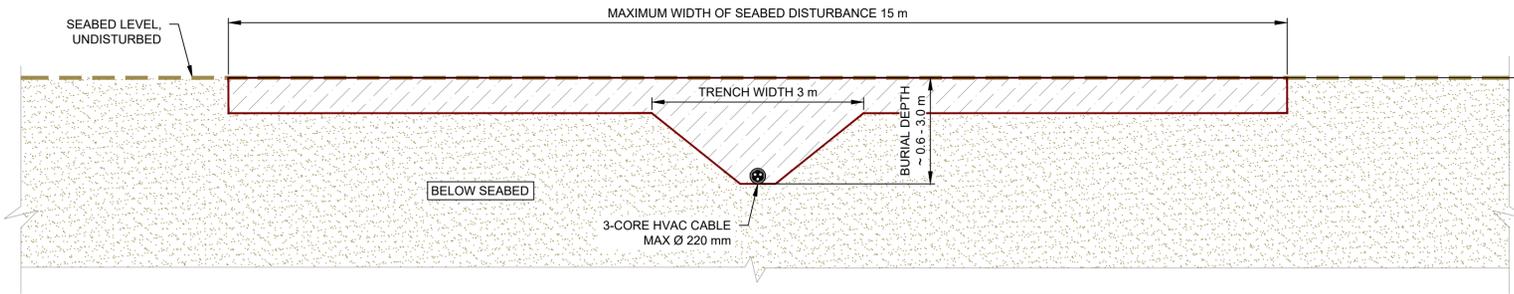

INTER ARRAY CABLE INSTALLATION - BURIAL
SCALE 1:50

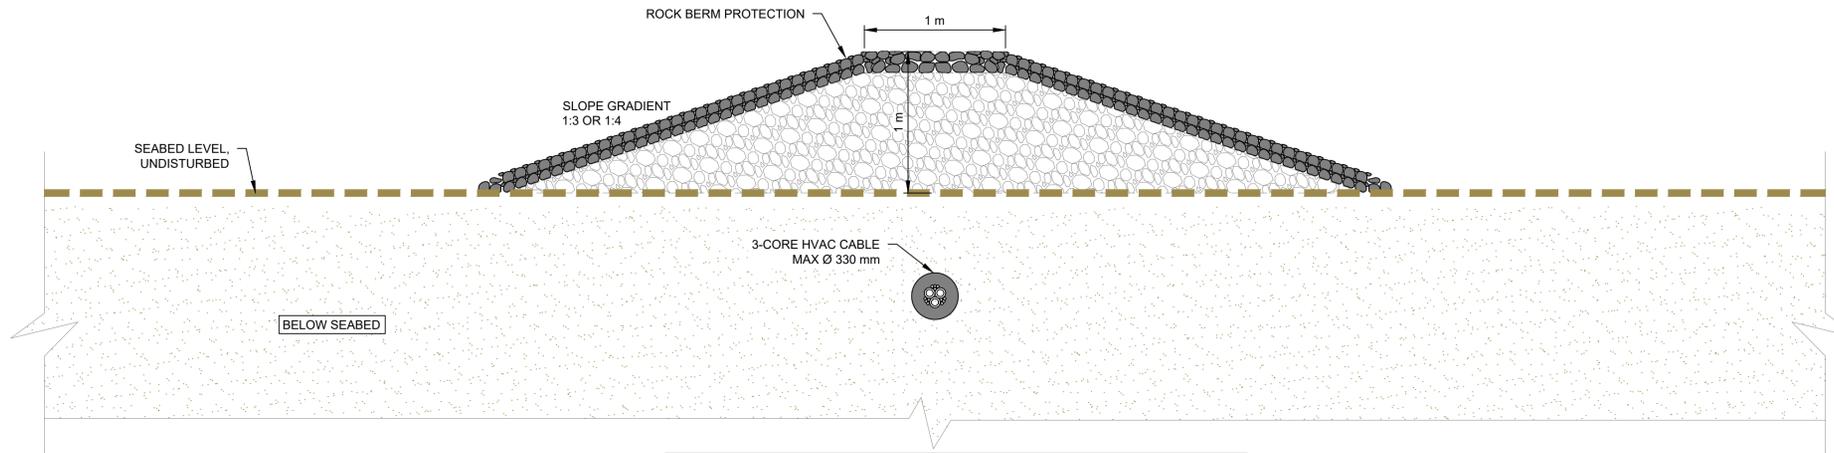

ROCK BERM PROTECTION - ELEVATION VIEW
SCALE 1:25

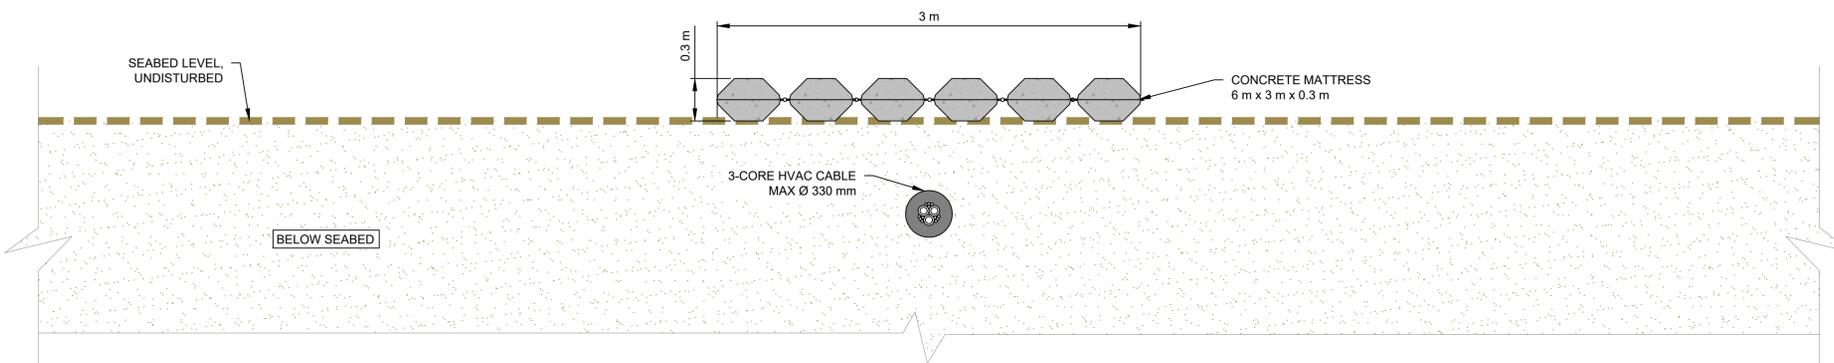

CONCRETE MATTRESS - ELEVATION VIEW
SCALE 1:25

NOTES

1. THE MINIMUM DEPTH OF COVER FOR THE SUBMARINE CABLE IS 0.6 METRES BELOW THE UNDISTURBED SEABED SURFACE, MEASURED FROM THE SEABED TO THE TOP OF THE CABLE. IF THE TARGET BURIAL DEPTH CANNOT BE ACHIEVED, OR IF THE CABLE IS LAID ON THE SEABED, SECONDARY PROTECTION MEASURES MAY BE APPLIED.
2. SECONDARY CABLE PROTECTION SYSTEMS MAY INCLUDE CONCRETE MATTRESSES, ROCK BAGS, OR ROCK PROTECTION.
3. DIMENSIONS ARE SUBJECT TO REFINEMENT BASED ON FURTHER DETAILED ENGINEERING, INCLUDING RESULTS FROM GEOTECHNICAL SURVEYS AND DETAILED ELECTRICAL DESIGN.

DRAWING STATUS

FINAL

DISCLAIMER

THIS IS MADE AVAILABLE "AS IS" AND NO WARRANTIES ARE GIVEN OR LIABILITIES OF ANY KIND ARE ASSUMED WITH RESPECT TO THE QUALITY OF SUCH INFORMATION, INCLUDING, BUT NOT LIMITED, TO ITS FITNESS FOR A SPECIFIC PURPOSE, NON-INFRINGEMENT OF THIRD PARTY RIGHTS OR ITS CORRECTNESS. THE REPRODUCTION, DISTRIBUTION AND UTILISATION OF THIS DOCUMENT AS WELL AS THE COMMUNICATION OF ITS CONTENTS TO OTHERS WITHOUT EXPLICIT AUTHORISATION IS PROHIBITED.
COPIES - DIGITAL OR PRINTED ARE NOT CONTROLLED.

PROJECT TITLE:

DUBLIN ARRAY

DRAWING TITLE:

SUBSEA CABLE BURIAL AND PROTECTION DETAILS

DRAWING NUMBER:

22164-GDG-ZZ-XX-DR-C-1013

PAGE NUMBER:

1 OF 1

REV	DATE	REMARKS	DRAW	CHECK	APRD
REV-00	2024-10-31	ISSUED FOR PLANNING	JMG	KH	RWE
--	YYYY-MM-DD	--	--	--	--
--	YYYY-MM-DD	--	--	--	--
--	YYYY-MM-DD	--	--	--	--
--	YYYY-MM-DD	--	--	--	--

SCALE: 1:25

DATUM:

IRENET95

VERTICAL REF:

--

PLOT SIZE: A1

PRJ:

IRENET95 IRISH TRANSVERSE MERCATOR

