




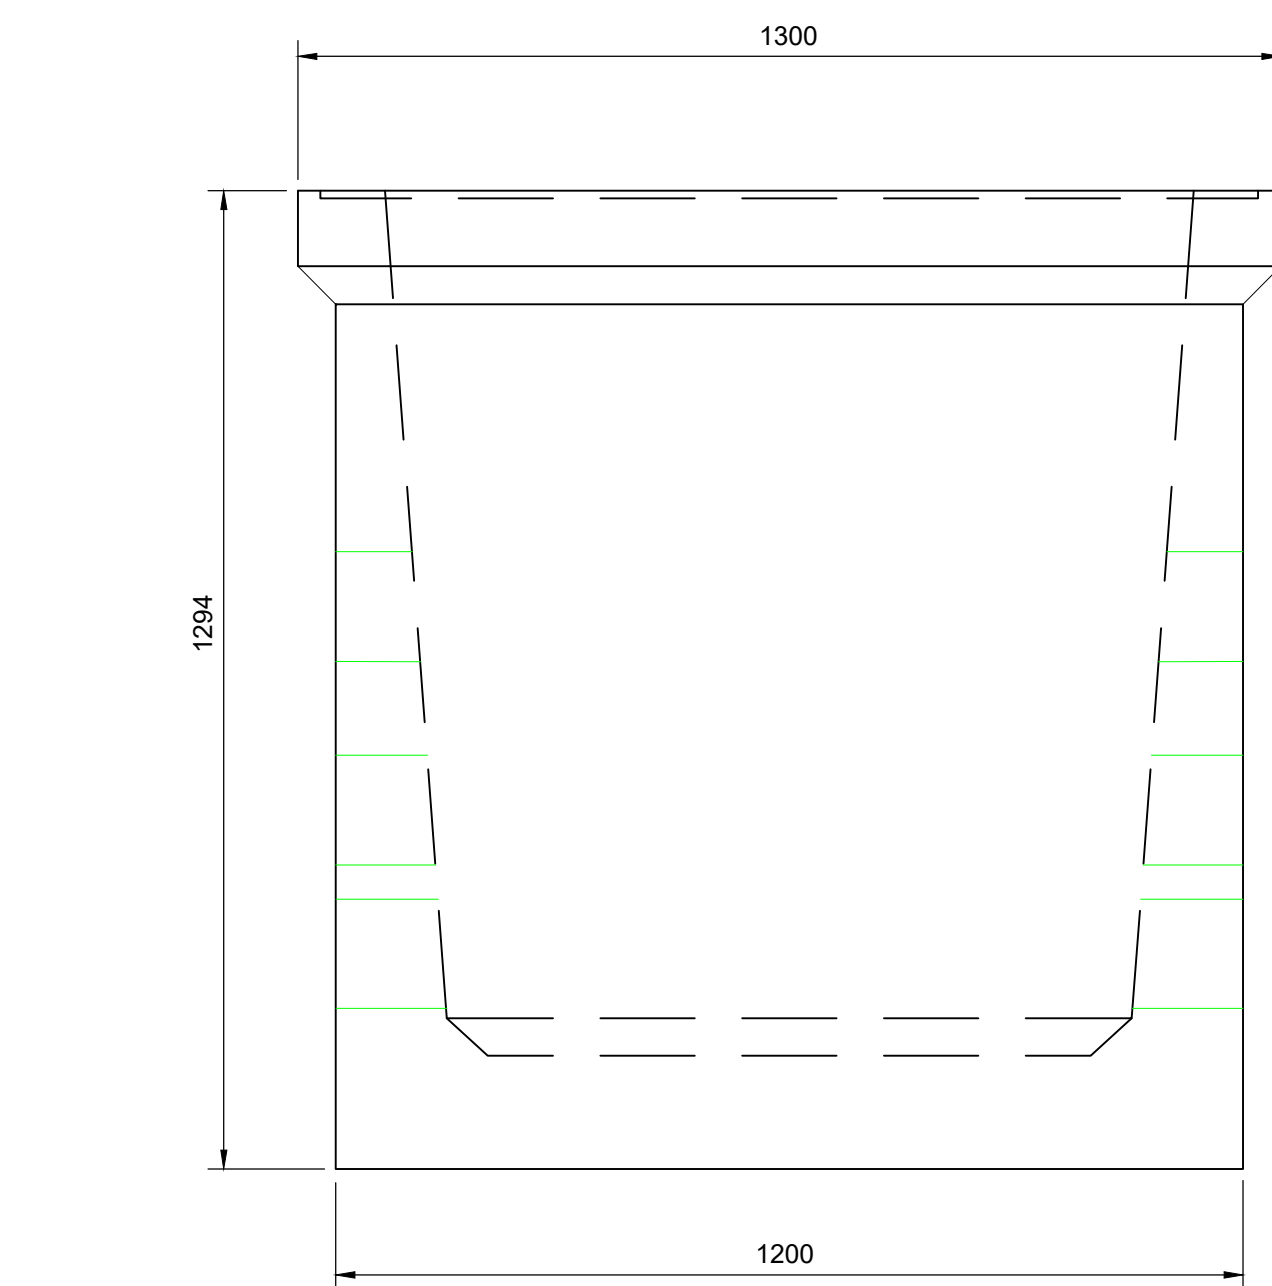

Section A-A
Scale 1:10

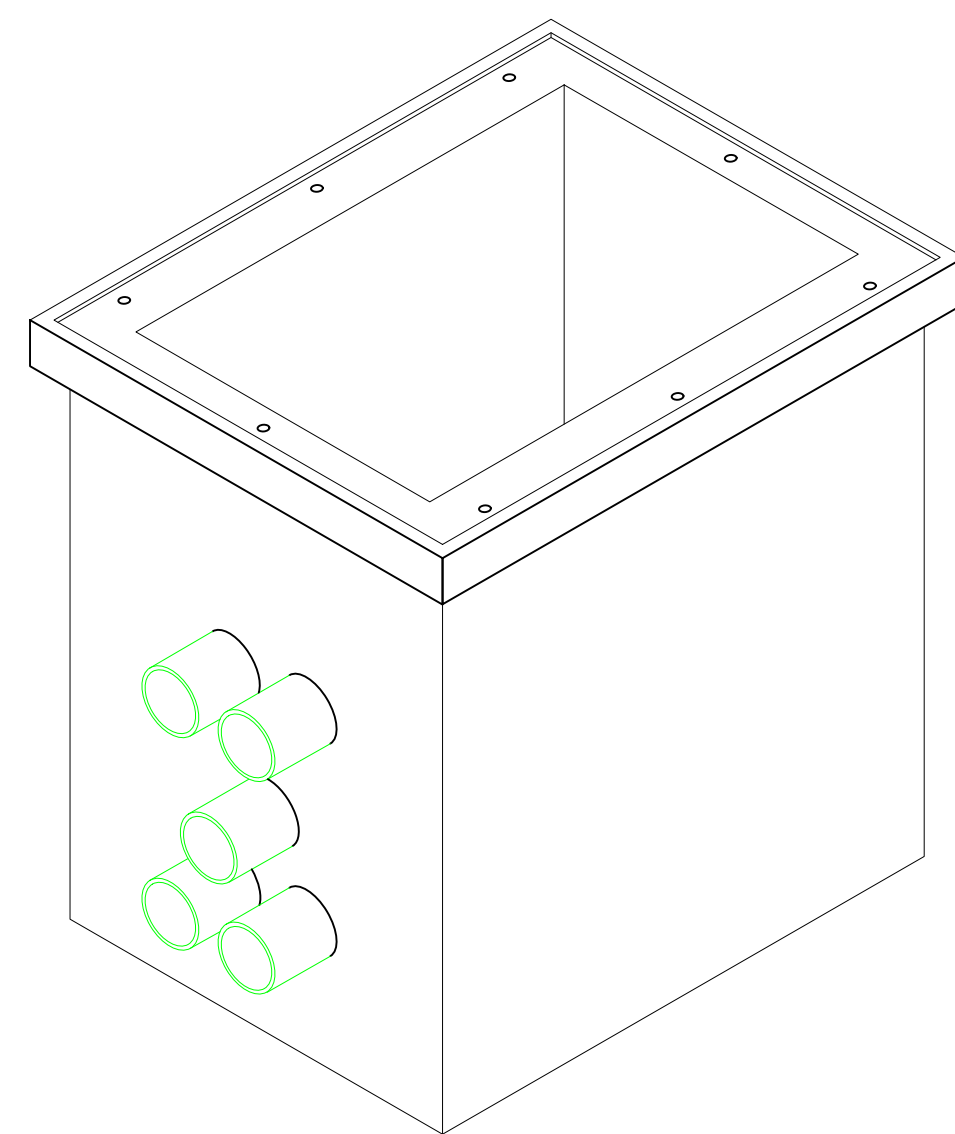

Isometric: C2 Chamber Arrangement

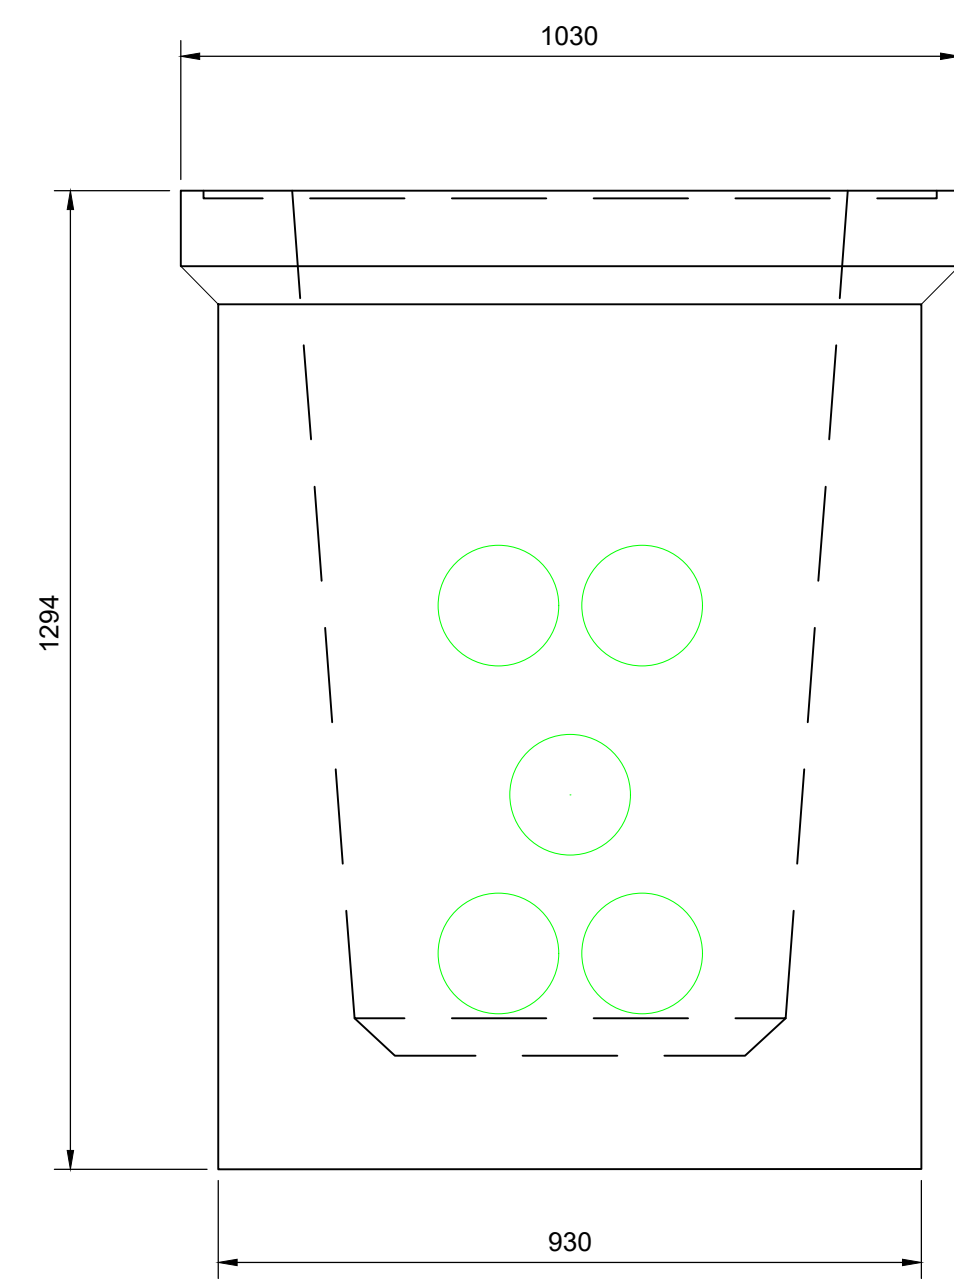

Section B-B
Scale 1:10

NOTES:

1. All Dimensions in millimeters.
2. C2 chamber to be designed in accordance with EirGrid specification OFD-SSS-522 - Standard C2 Communications Chamber.

KEY OF SYMBOLS

High Density Polyethylene (HDPE) Duct

REFERENCE DRAWINGS

229100714-MMD-00-XX-DR-C-0201/0232 Onshore Site Layout Plans Sheets 1-32

229100714-MMD-00-XX-DR-C0051	220 KV Cable - Inroad Cross Sections
229100714-MMD-00-XX-DR-C0052	220 KV Cable - Offroad Cross Sections
229100714-MMD-00-XX-DR-C0053	220 KV Cable - Precast Joint Bay
229100714-MMD-00-XX-DR-C0055	220 KV Cable - Link Box Chamber
229100714-MMD-00-XX-DR-C0056	220 KV Cable - Trefoil Crossing Above Service
229100714-MMD-00-XX-DR-C0057	220 KV Cable - Flat Crossing Above Service
229100714-MMD-00-XX-DR-C0058	220 KV Cable - Trefoil Crossing Below Service
229100714-MMD-00-XX-DR-C0059	220 KV Cable - Flat Crossing Below Service
229100714-MMD-00-XX-DR-C0060	220 KV Cable - Crossing below Riverbed
229100714-MMD-00-XX-DR-C0061	220 KV Cable - Transition Pit

EcoDoc NUMBER:
004795644-04

DRAWING STATUS	
1	1
2	2
3	3
100	100

PUBLIC

DISCLAIMER

THIS IS MADE AVAILABLE "AS IS" AND NO WARRANTIES ARE GIVEN OR LIABILITIES OF ANY KIND ARE ASSUMED WITH RESPECT TO THE QUALITY OF SUCH INFORMATION, INCLUDING, BUT NOT LIMITED, TO ITS FITNESS FOR A SPECIFIC PURPOSE, NON-INFRINGEMENT OF THIRD PARTY RIGHTS OR ITS CORRECTNESS. THE REPRODUCTION, DISTRIBUTION AND UTILISATION OF THIS DOCUMENT AS WELL AS THE COMMUNICATION OF ITS CONTENTS TO OTHERS WITHOUT EXPLICIT AUTHORISATION IS PROHIBITED.

COPIES – DIGITAL OR PRINTED ARE NOT CONTROLLED.

MAP NOTES / DATA SOURCES:

PROJECT TITLE:
Dublin Array Offshore Wind Farm

DRAWING TITLE:
220 kV Cable - Communications Chamber

DRAWING NUMBER:
229100714-MMD-00-XX-DR-C-0054

SHEET NUMBER:
01 OF 01

VER	DATE	REMARKS	DRAW	CHECK	APPROVE
PL1	2024-10-18	For Submission	SHY	DMC	TK
PL2	2024-11-04	For Submission	SHY	DMC	TK

SCALE: 1:10	DATUM: IRENET95	VERTICAL REF:
PLOT SIZE: A1	PRJ: IRENET95 IRISH TRANSVERSE MERCATOR	

