
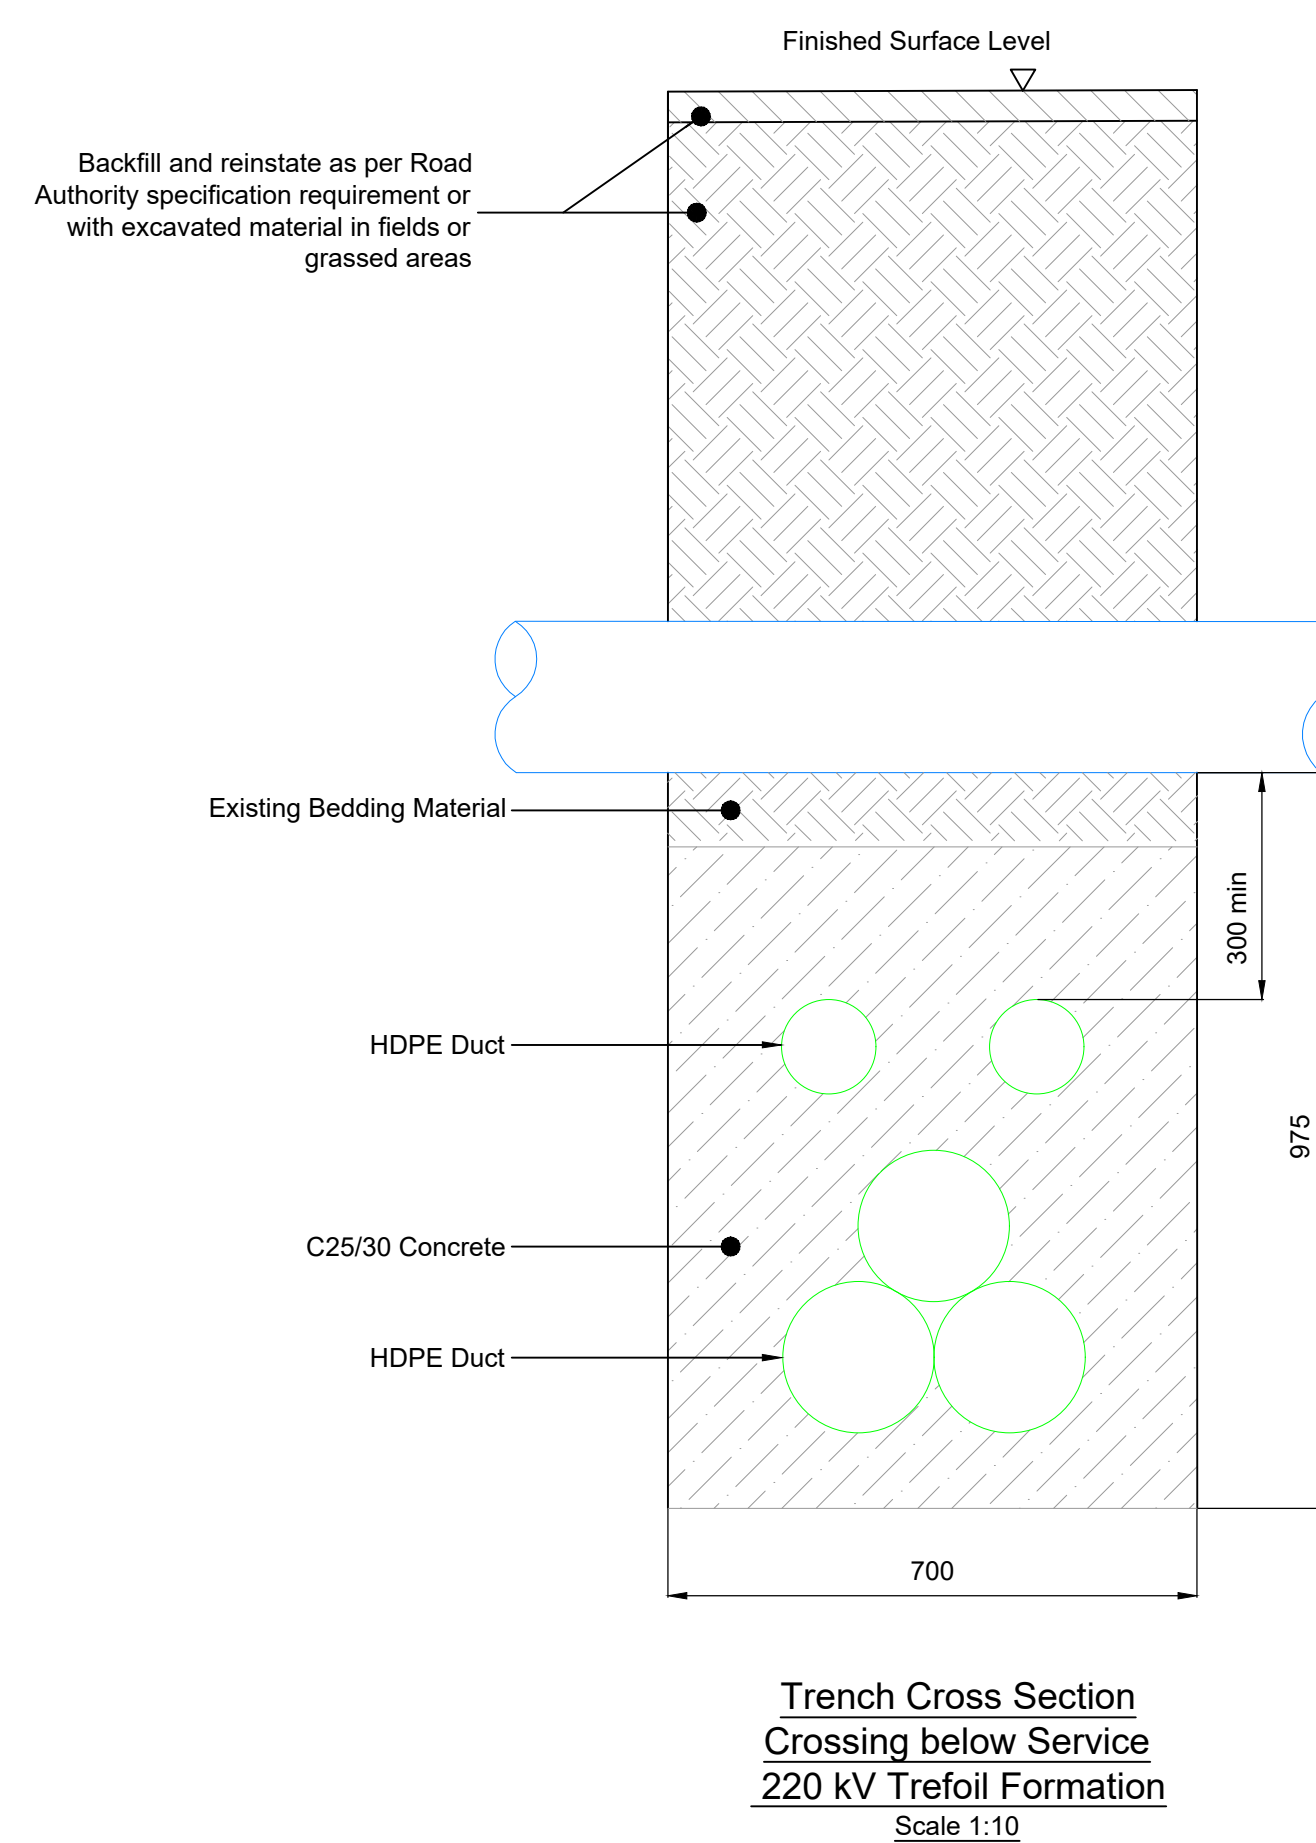
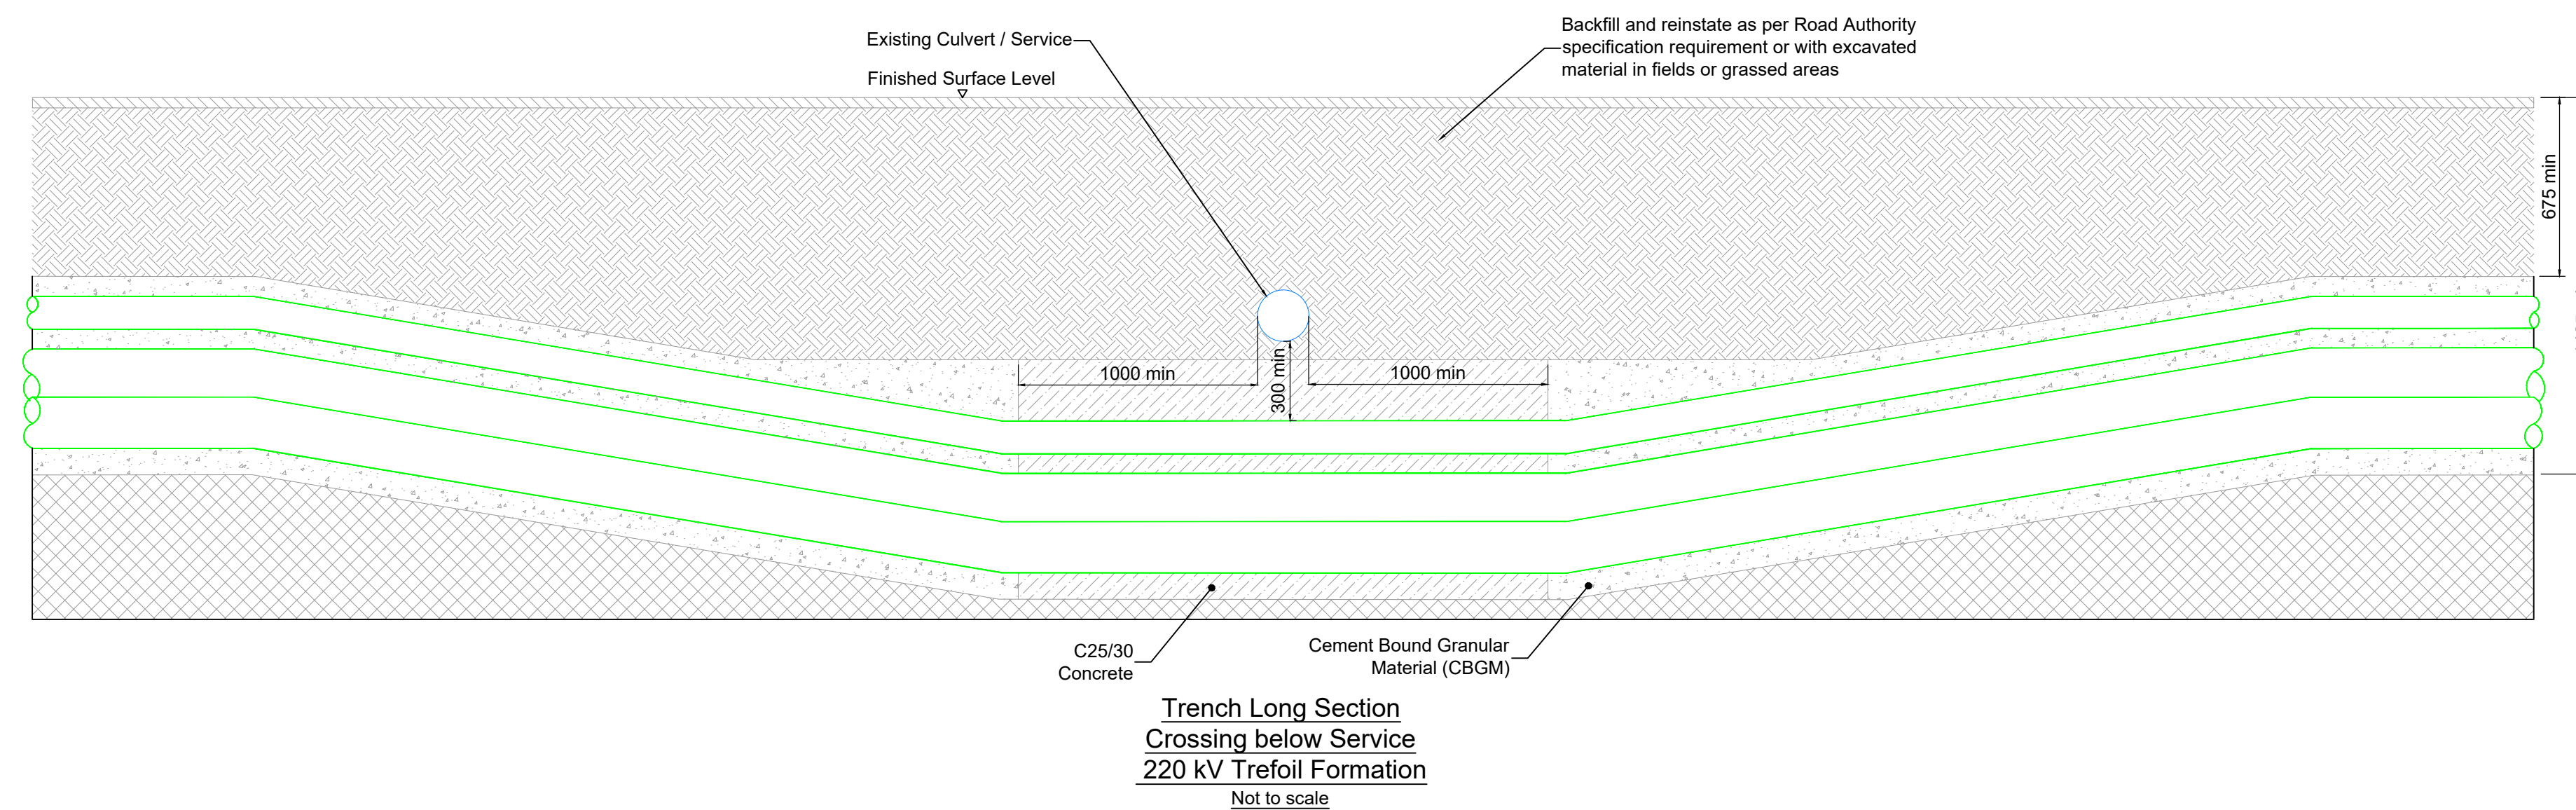
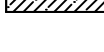


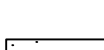

NOTES:

1. All Dimensions in millimeters.
2. Cable Trenches to be designed in accordance with EirGrid specification OFD-SSS-528 - Standard crossing below service in trefoil formation.

KEY OF SYMBOLS

- | | |
|---|---------------------------------------|
|  | Concrete |
|  | Backfill material |
|  | Existing Ground |
|  | Cement Bound Granular Material (CBGM) |
|  | High Density Polyethylene (HDPE) Duct |
|  | Third Party Service |

REFERENCE DRAWINGS

229100714-MMD-00-XX-DR-C-0201/0232 Onshore Site Layout Plans Sheets 1-32

229100714-MMD-00-XX-DR-C-0051	220 kV Cable	Inroad Cross Sections
229100714-MMD-00-XX-DR-C-0052	220 kV Cable	Offroad Cross Sections
229100714-MMD-00-XX-DR-C-0053	220 kV Cable	Precast Joint Bay
229100714-MMD-00-XX-DR-C-0054	220 kV Cable	Communications Chamber
229100714-MMD-00-XX-DR-C-0055	220 kV Cable	Link Box Chamber
229100714-MMD-00-XX-DR-C-0056	220 kV Cable	Trefoil Crossing Above Service
229100714-MMD-00-XX-DR-C-0057	220 kV Cable	Flat Crossing Above Service
229100714-MMD-00-XX-DR-C-0059	220 kV Cable	Flat Crossing Below Service
229100714-MMD-00-XX-DR-C-0060	220 kV Cable	Crossing below Riverbed
229100714-MMD-00-XX-DR-C-0061	220 kV Cable	Transition Pit

EcoDoc NUMBER: 005283164-04

DRAWING STATUS	
1	1
2	2
3	3
100	100

PUBLIC

DISCLAIMER

THIS IS MADE AVAILABLE "AS IS" AND NO WARRANTIES ARE GIVEN OR LIABILITIES INCURRED AND ARE ASSUMED WITH RESPECT TO THE QUALITY OF SUCH INFORMATION, INCLUDING, BUT NOT LIMITED TO, THE FITNESS FOR A SPECIFIC PURPOSE, NON-INFRINGEMENT OF THIRD PARTY RIGHTS OR ITS CORRECTNESS. THE REPRODUCTION, DISTRIBUTION AND UTILISATION OF THIS DOCUMENT AS WELL AS THE COMMUNICATION OF ITS CONTENTS TO OTHERS WITHOUT EXPLICIT AUTHORISATION IS PROHIBITED.

COPIES - DIGITAL OR PRINTED ARE NOT CONTROLLED.

MAP NOTES / DATA SOURCES:

PROJECT TITLE:

PROJECT TITLE:

Dublin Array Offshore Wind Farm

DRAWING TITLE:

DRAWING TITLE:
220kV Cable Trefoil Crossing Below Service

DRAWING NUMBER: 229100714-MMD-00-XX-DR-C-0058	SHEET NUMBER: 01 OF 01
--	---------------------------

VER	DATE	REMARKS	DRAW	CHECK	APRD
PL1	2024-10-18	For Submission	SHY	DMC	TK
PL2	2024-11-04	For Submission	SHY	DMC	TK

SCALE:	1:10	DATUM:	IRENET95	VERTICAL REF:	
PLOT SIZE:	A1	PRJ:	IRENET95 IRISH TRANSVERSE MERCATOR		

