

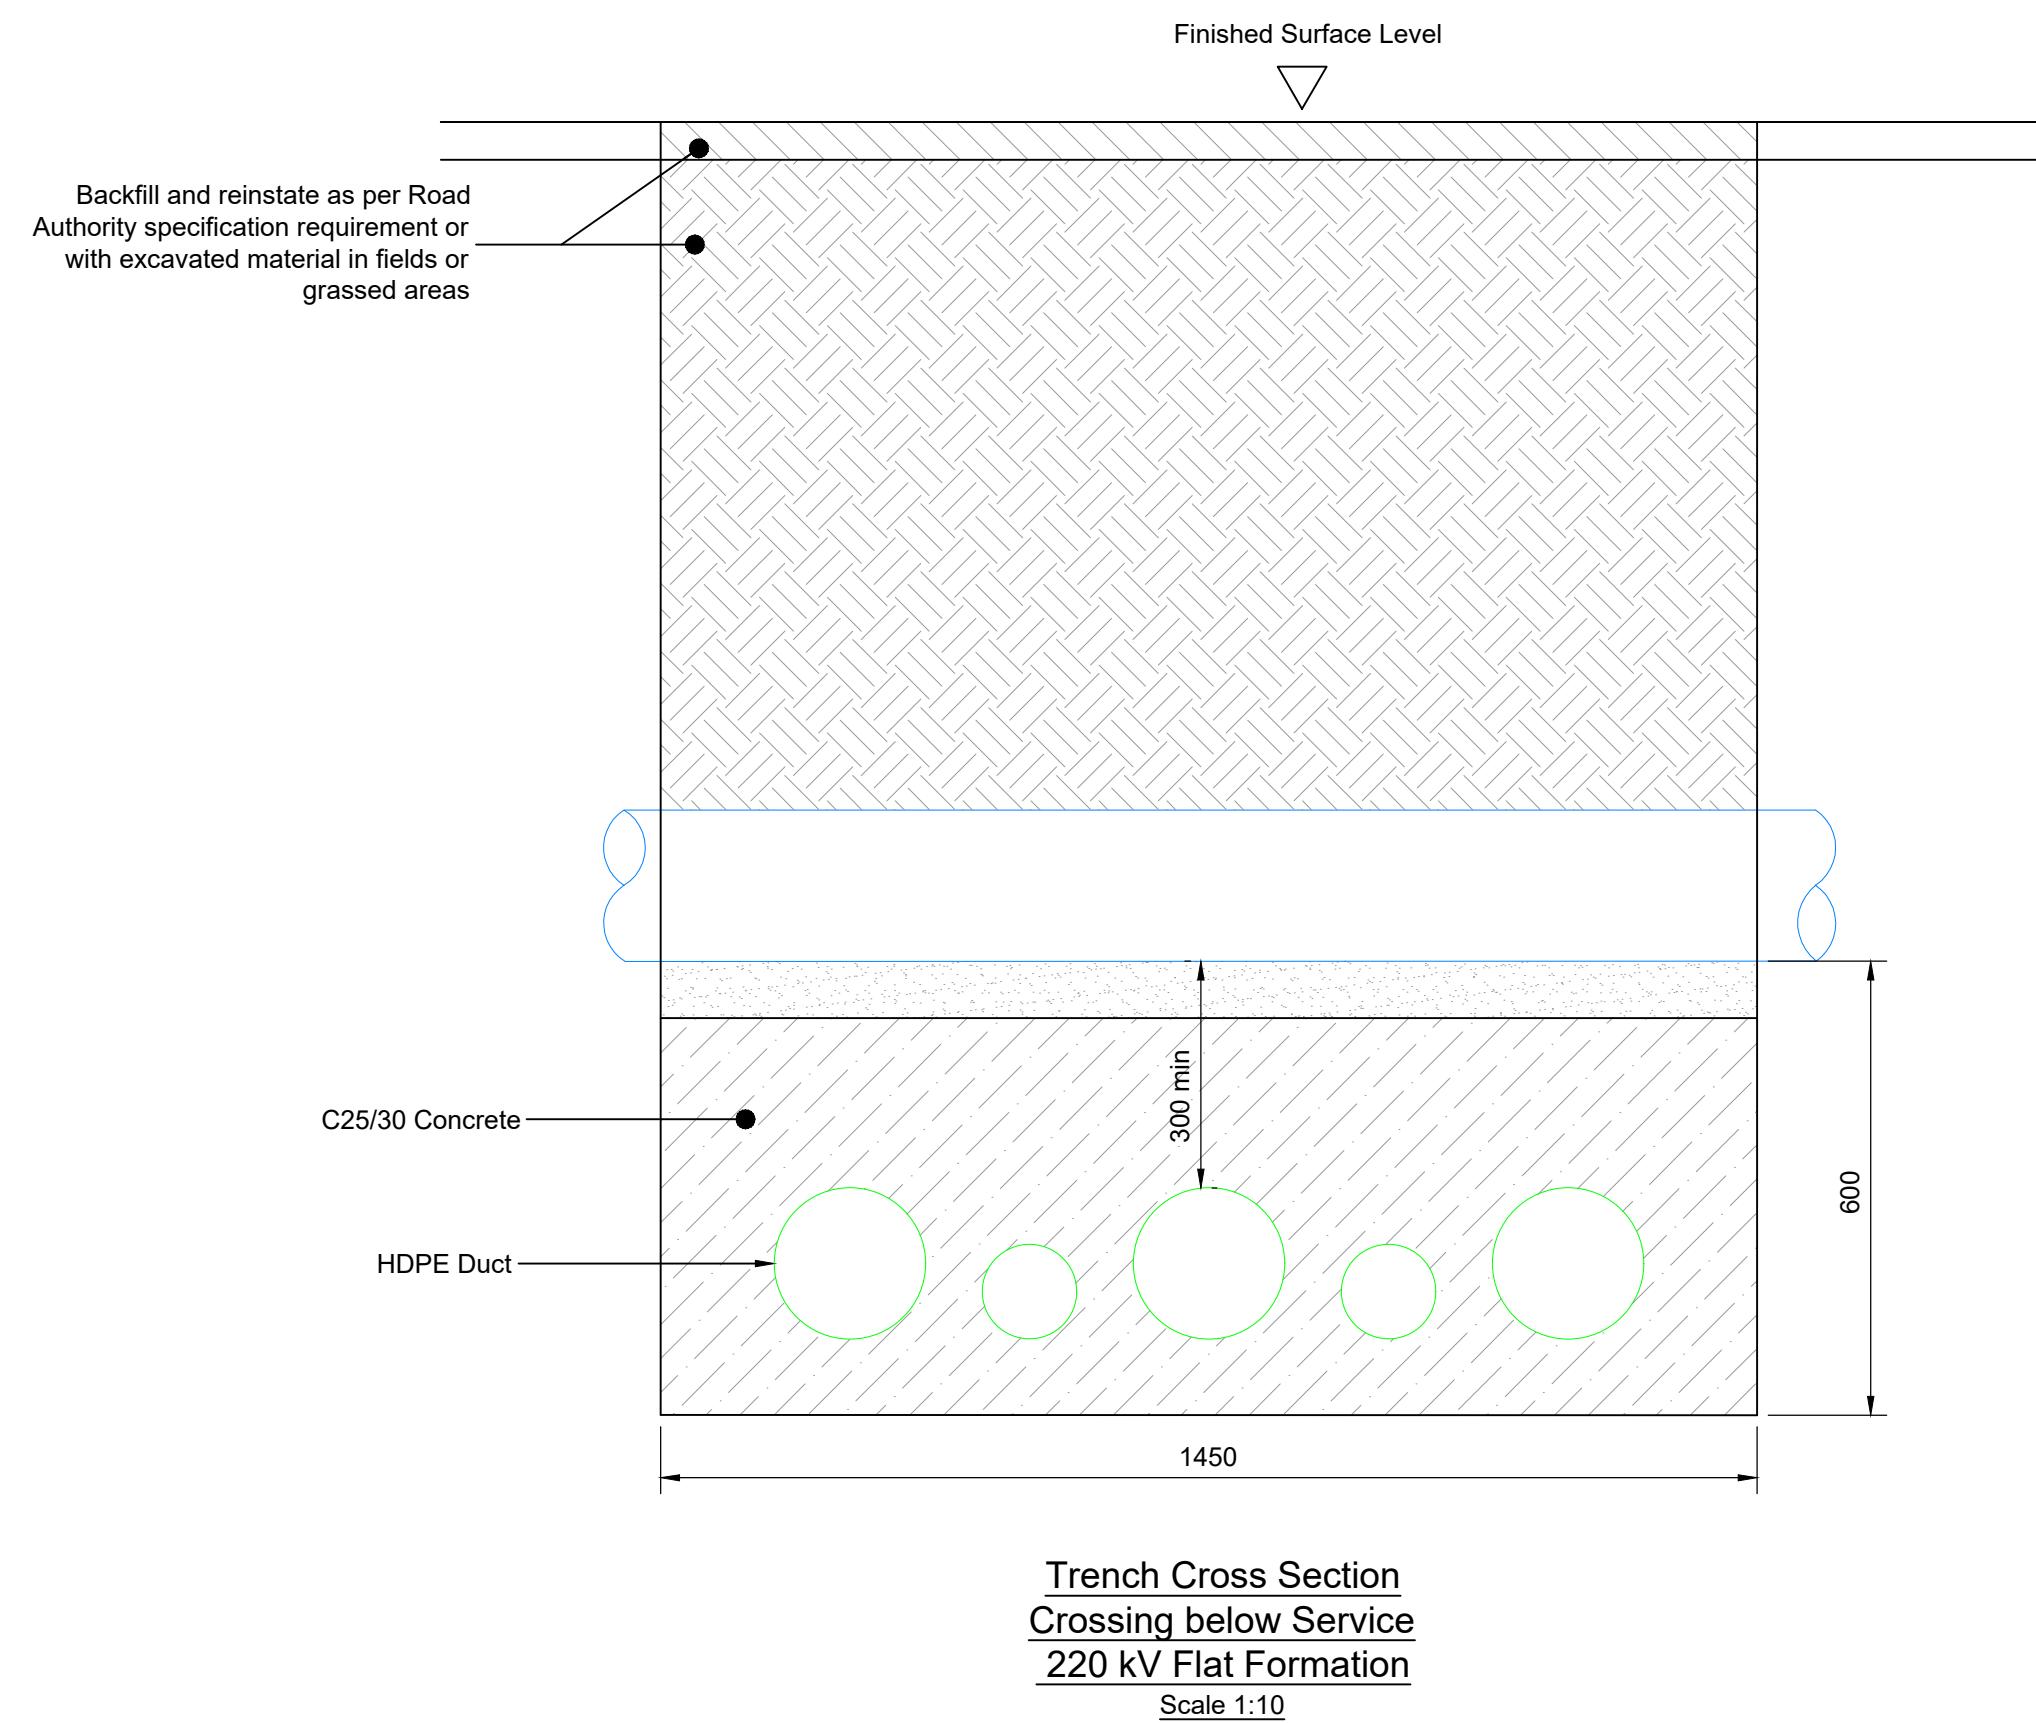


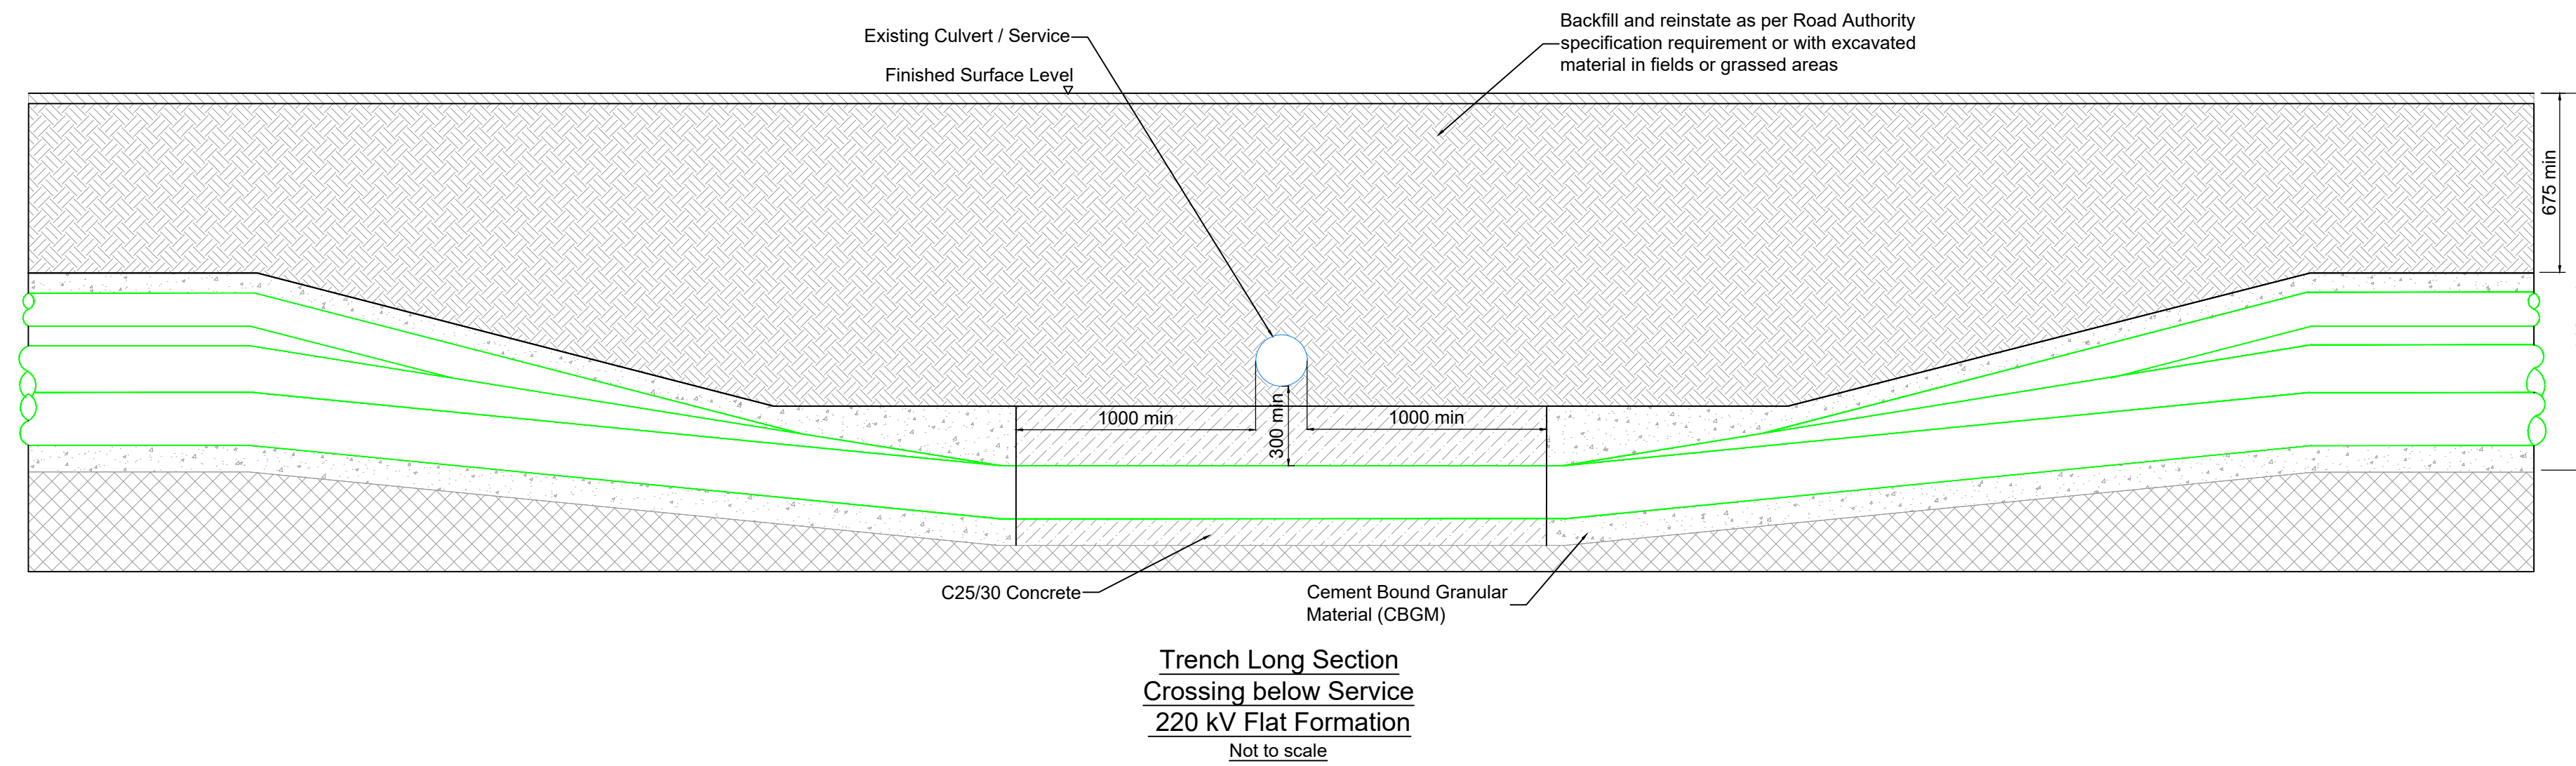

NOTES:

1. All Dimensions in millimeters.
2. Cable Trenches to be designed in accordance with EirGrid specification OFD-SSS-528 - Standard crossing below service in flat formation.

KEY OF SYMBOLS

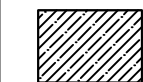

REFERENCE DRAWINGS

229100714-MMD-00-XX-DR-C-0201/0232		Onshore Site Layout Plans Sheets 1-32
229100714-MMD-00-XX-DR-C-0051	220 kV Cable - Inroad Cross Sections	
229100714-MMD-00-XX-DR-C-0052	220 kV Cable - Offroad Cross Sections	
229100714-MMD-00-XX-DR-C-0053	220 kV Cable - Precast Joint Bay	
229100714-MMD-00-XX-DR-C-0054	220 kV Cable - Communications Chamber	
229100714-MMD-00-XX-DR-C-0055	220 kV Cable - Link Box Chamber	
229100714-MMD-00-XX-DR-C-0056	220 kV Cable - Trefoil Crossing Above Service	
229100714-MMD-00-XX-DR-C-0057	220 kV Cable - Flat Crossing Above Service	
229100714-MMD-00-XX-DR-C-0058	220 kV Cable - Trefoil Crossing Below Service	
229100714-MMD-00-XX-DR-C-0060	220 kV Cable - Crossing below Riverbed	
229100714-MMD-00-XX-DR-C-0061	220 kV Cable - Transition Pit	

EcoDoc NUMBER: 005283165-04

DRAWING STATUS	
1	1
2	2
3	3
100	100

PUBLIC

DISCLAIMER

THIS IS MADE AVAILABLE "AS IS" AND NO WARRANTIES ARE GIVEN OR LIABILITIES OF ANY KIND ARE ASSUMED WITH RESPECT TO THE QUALITY OF SUCH INFORMATION, INCLUDING, BUT NOT LIMITED, TO ITS FITNESS FOR A SPECIFIC PURPOSE, NON-INFRINGEMENT OF THIRD PARTY RIGHTS OR IT'S CORRECTNESS. THE REPRODUCTION, DISTRIBUTION AND UTILISATION OF THIS DOCUMENT AS WELL AS THE COMMUNICATION OF ITS CONTENTS TO OTHERS WITHOUT EXPLICIT AUTHORISATION IS PROHIBITED.

COPIES - DIGITAL OR PRINTED ARE NOT CONTROLLED.

MAP NOTES / DATA SOURCES:

PROJECT TITLE:
Dublin Array Offshore Wind Farm

DRAWING TITLE:
220 kV Cable Flat Crossing Below Service

DRAWING NUMBER: 229100714-MMD-00-XX-DR-C-0059	SHEET NUMBER: 01 OF 01
--	---------------------------

VER	DATE	REMARKS	DRAW	CHECK	APRD
PL1	2024-10-18	For Submission	SHY	DMC	TK
PL2	2024-11-04	For Submission	SHY	DMC	TK

SCALE:	1:10	DATUM:	IRENET95	VERTICAL REF:	
PLOT SIZE:	A1	PRJ:	IRENET95 IRISH TRANSVERSE MERCATOR		

Metres

0.3 0 0.3 0.6

1:10

GRID NORTH