
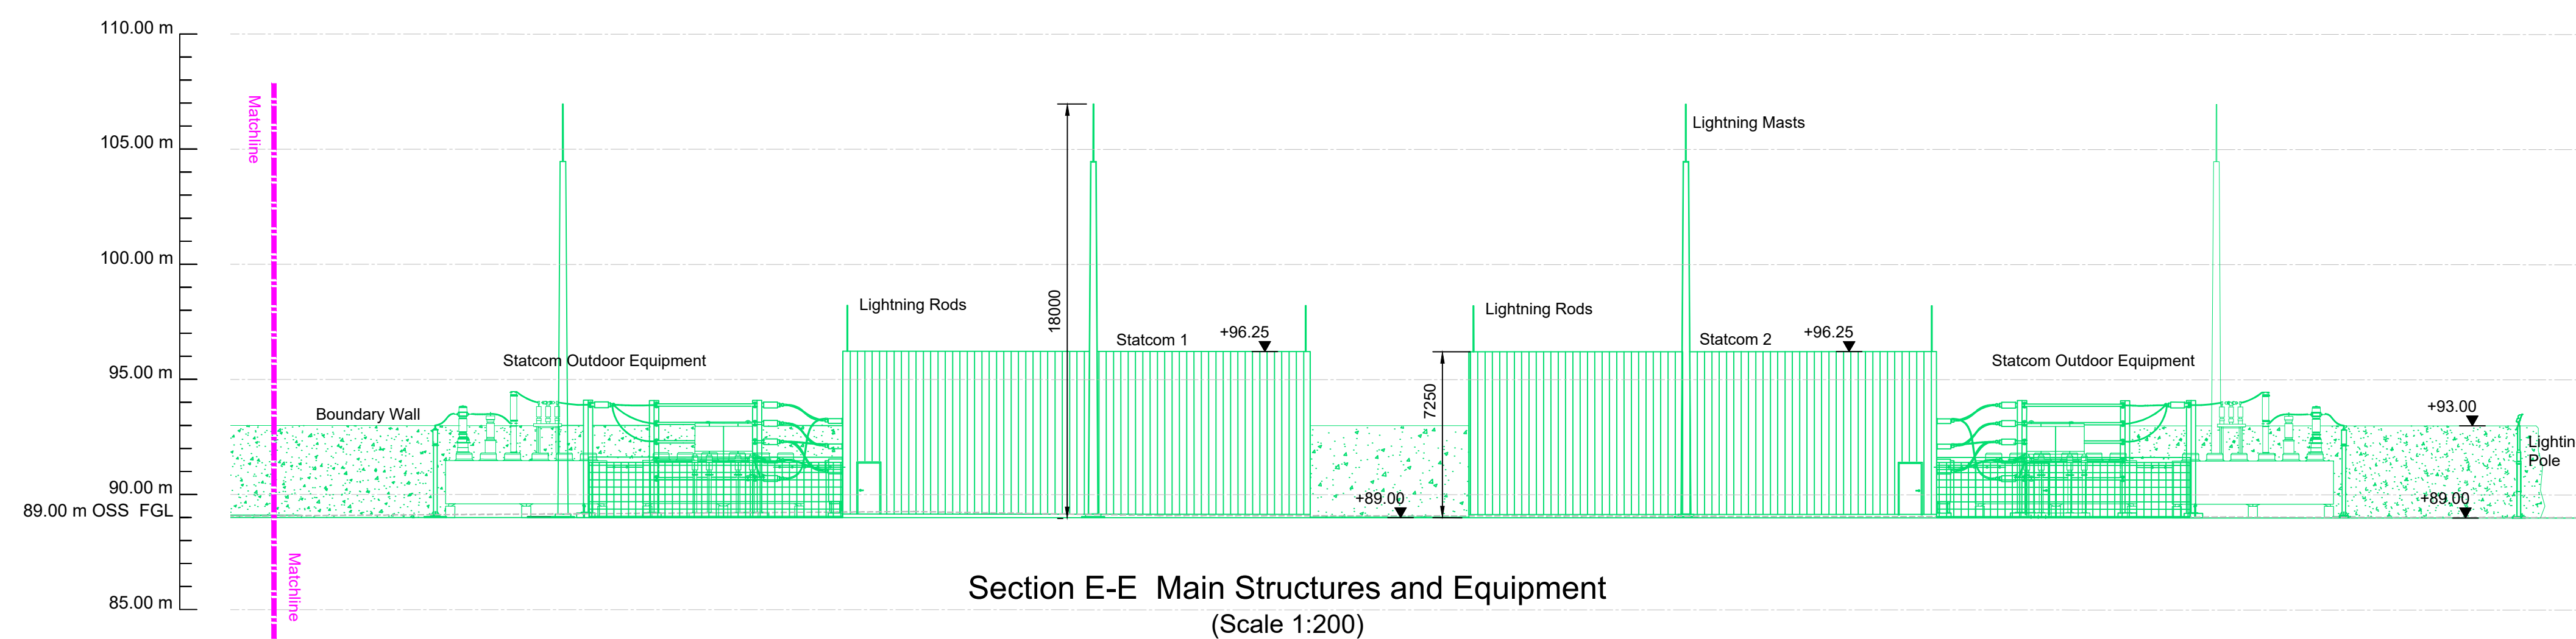
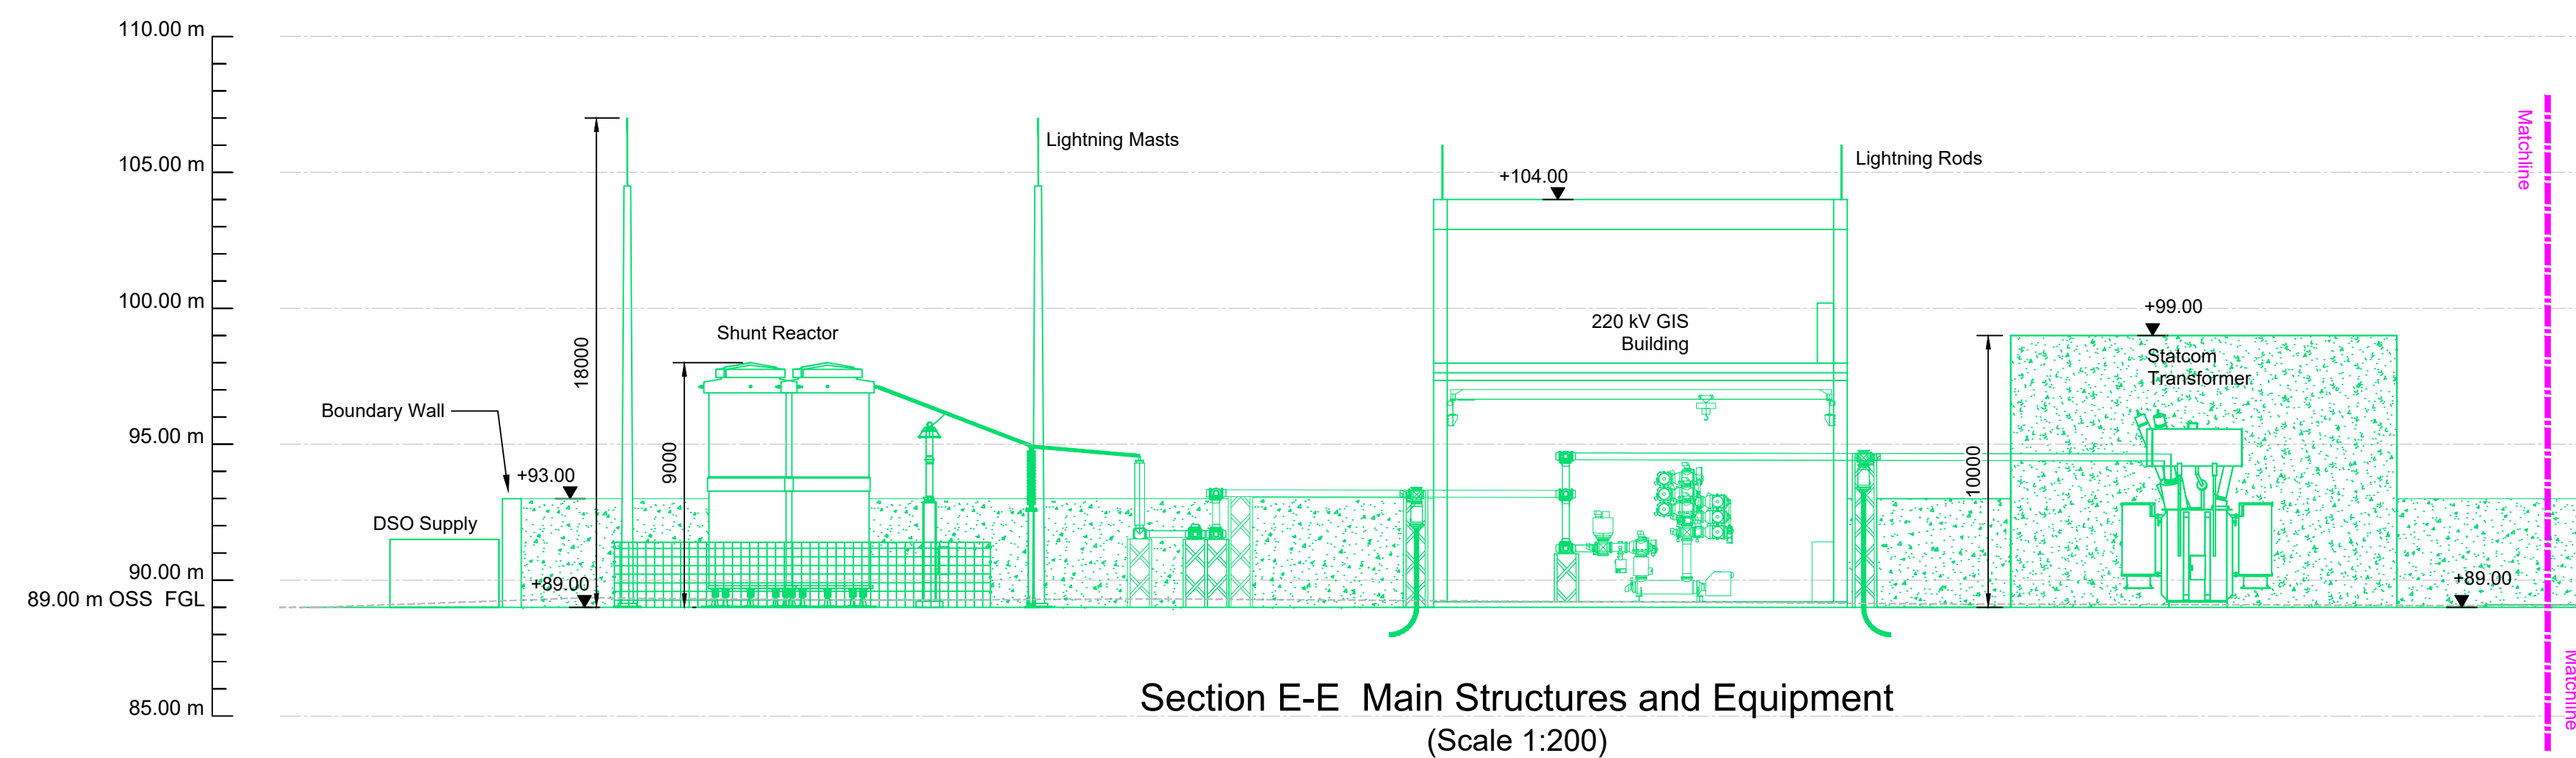


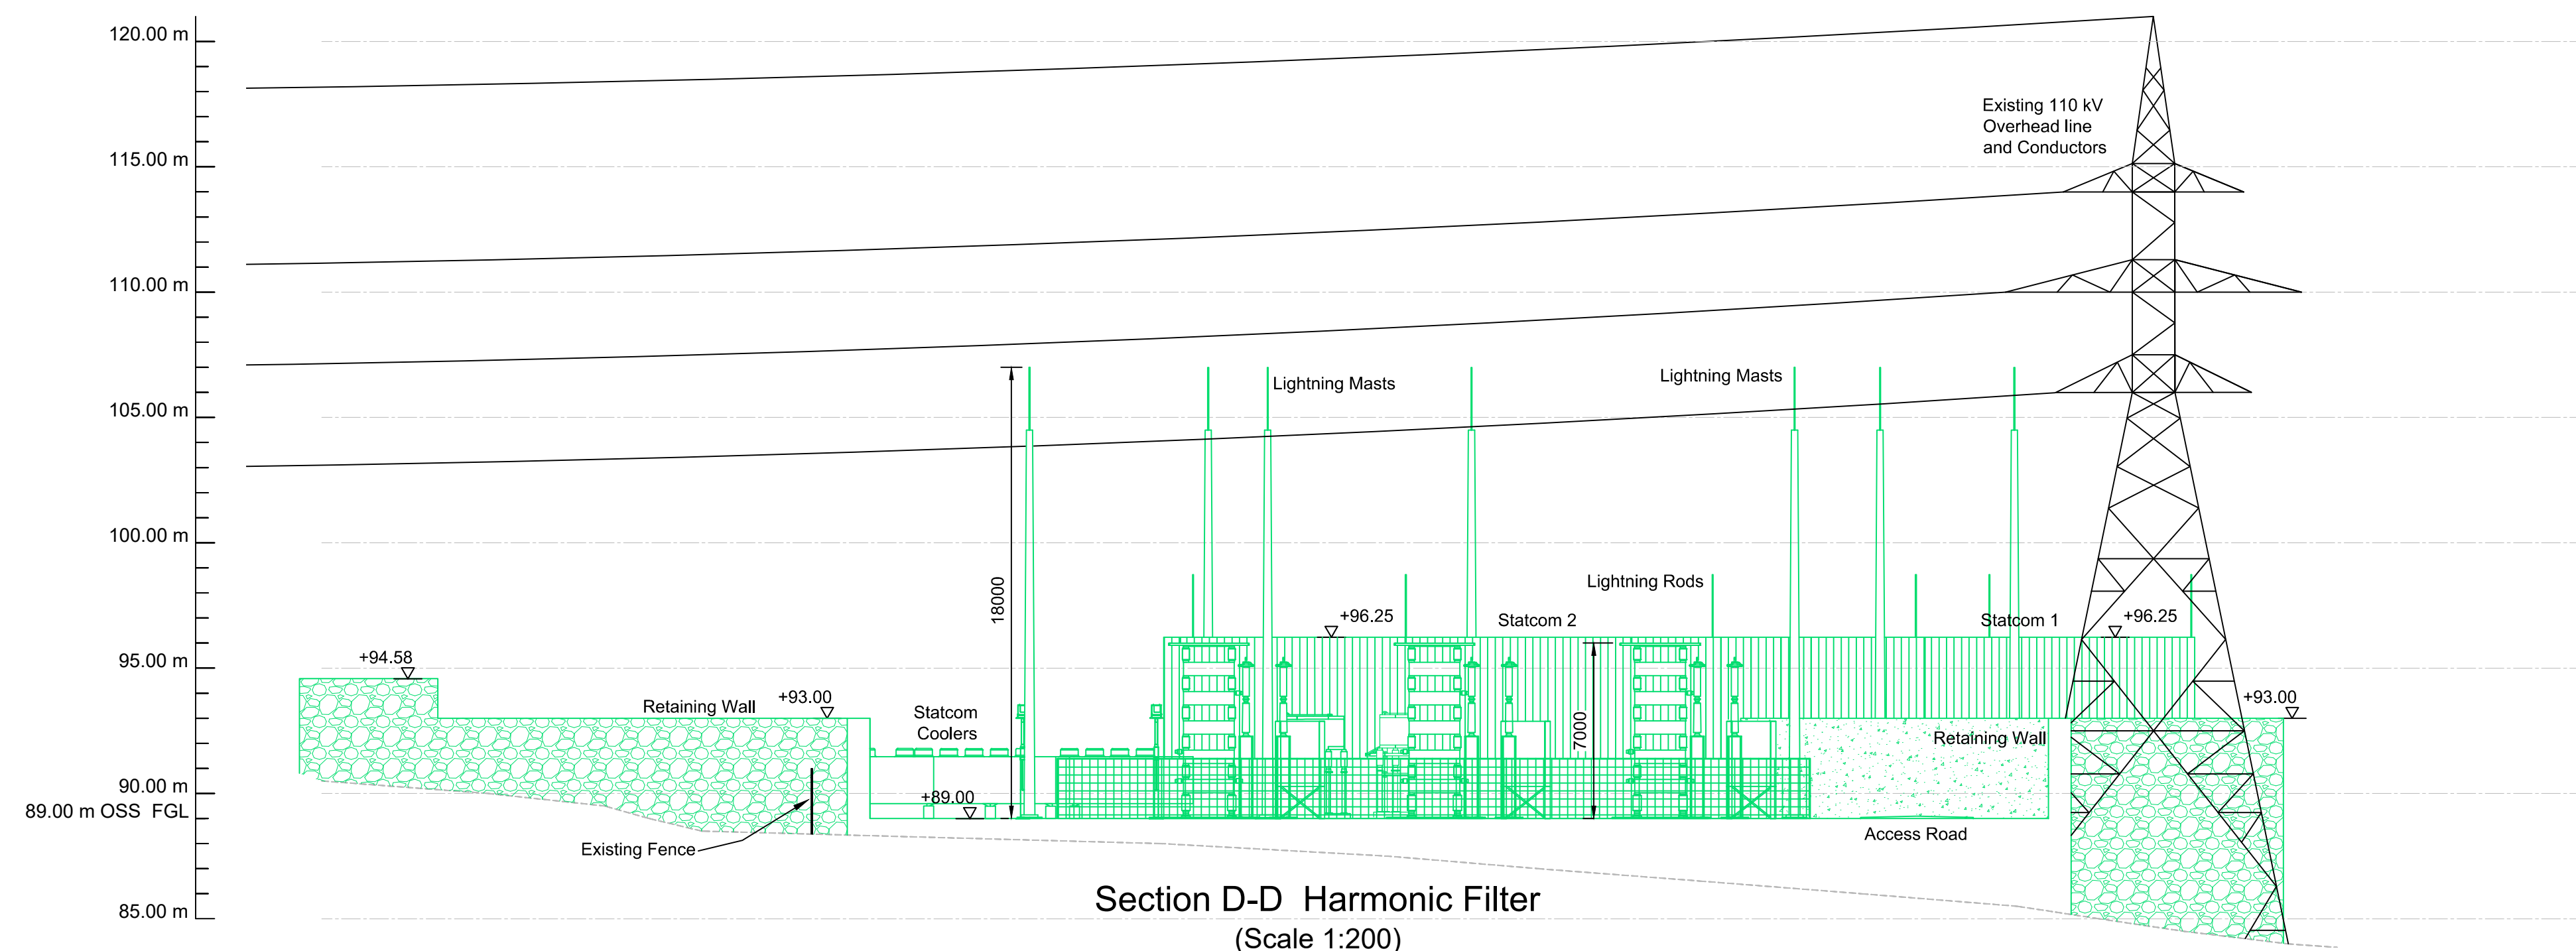

NOTES

1. For planning purposes only. Not for construction.
2. All dimensions are in millimetres unless otherwise noted.
3. Where levels are shown, all levels are in metres above Malin Head datum.
4. The enclosed compound containing the main switching apparatus and high voltage plant is referred to as the Onshore Sub-Station (OSS) for the purpose of Spatial Planning. This compound can also be referred to as an Onshore Compensation Compound (OCC) as per EirGrid Specifications and will revert to OCC at detailed design phase and/or post consent.

KEY TO SYMBOLS

 New Equipment
 Existing Ground Level

REFERENCE DRAWINGS

229100714-MMD-00-XX-DR-C-0228 - Onshore Site Layout Plan - Sheet 28
229100714-MMD-00-XX-DR-C-0229 - Onshore Site Layout Plan - Sheet 29
229100714-MMD-00-XX-DR-C-5023 - OSS Site Sections - Sheet 01
229100714-MMD-00-XX-DR-C-5024 - OSS Site Sections - Sheet 02

EcoDoc NUMBER: 005396090-04

DRAWING STATUS

PUBLIC

DISCLAIMER

THIS IS MADE AVAILABLE "AS IS" AND NO WARRANTIES ARE GIVEN OR LIABILITIES
OR ANY KIND ARE ASSUMED WITH RESPECT TO THE QUALITY OF SUCH
INFORMATION, INCLUDING, BUT NOT LIMITED, TO ITS FITNESS FOR A SPECIFIC
PURPOSE, NON-INFRINGEMENT OF THIRD PARTY RIGHTS OR ITS CORRECTNESS. THE
REPRODUCTION, DISTRIBUTION AND UTILISATION OF THIS DOCUMENT AS WELL AS
THE COMMUNICATION OF ITS CONTENTS TO OTHERS WITHOUT EXPLICIT
AUTHORISATION IS PROHIBITED.
COPIES - DIGITAL OR PRINTED ARE NOT CONTROLLED.

MAP NOTES / DATA SOURCES:

PROJECT TITLE:

PROJECT TITLE:
Dublin Array Offshore Wind Farm

DRAWING TITLE:

OSS- Site Sections - Sheet 03

DRAWING NUMBER:

DRAWING NUMBER:
229100714-MMD-00-XX-DR-C-5025

SHEET NUMBER:

03 OF 03

VER	DATE	REMARKS	DRAW	CHECK	APRD
PL1	2024-10-18	For Submission	SHY	IMC	TK
PL2	2024-11-04	For Submission	SHY	IMC	TK
PL3	2024-11-14	For Submission	SHY	IMC	TK

SCALE: 1:200	DATUM: IRENET95	VERTICAL REF:
PLOT SIZE: A1	PRJ: IRENET95 IRISH TRANSVERSE MERCATOR	

